


DESIGNER	D. M.	9-24-75
CHECKER	B. H.	9-24-75
APPROVER	B. H.	9-24-75
DATE	D. M.	9-24-75
BY	B. H.	9-24-75
DATE	D. L.	10-3-75
BY	B. H.	10-1-75

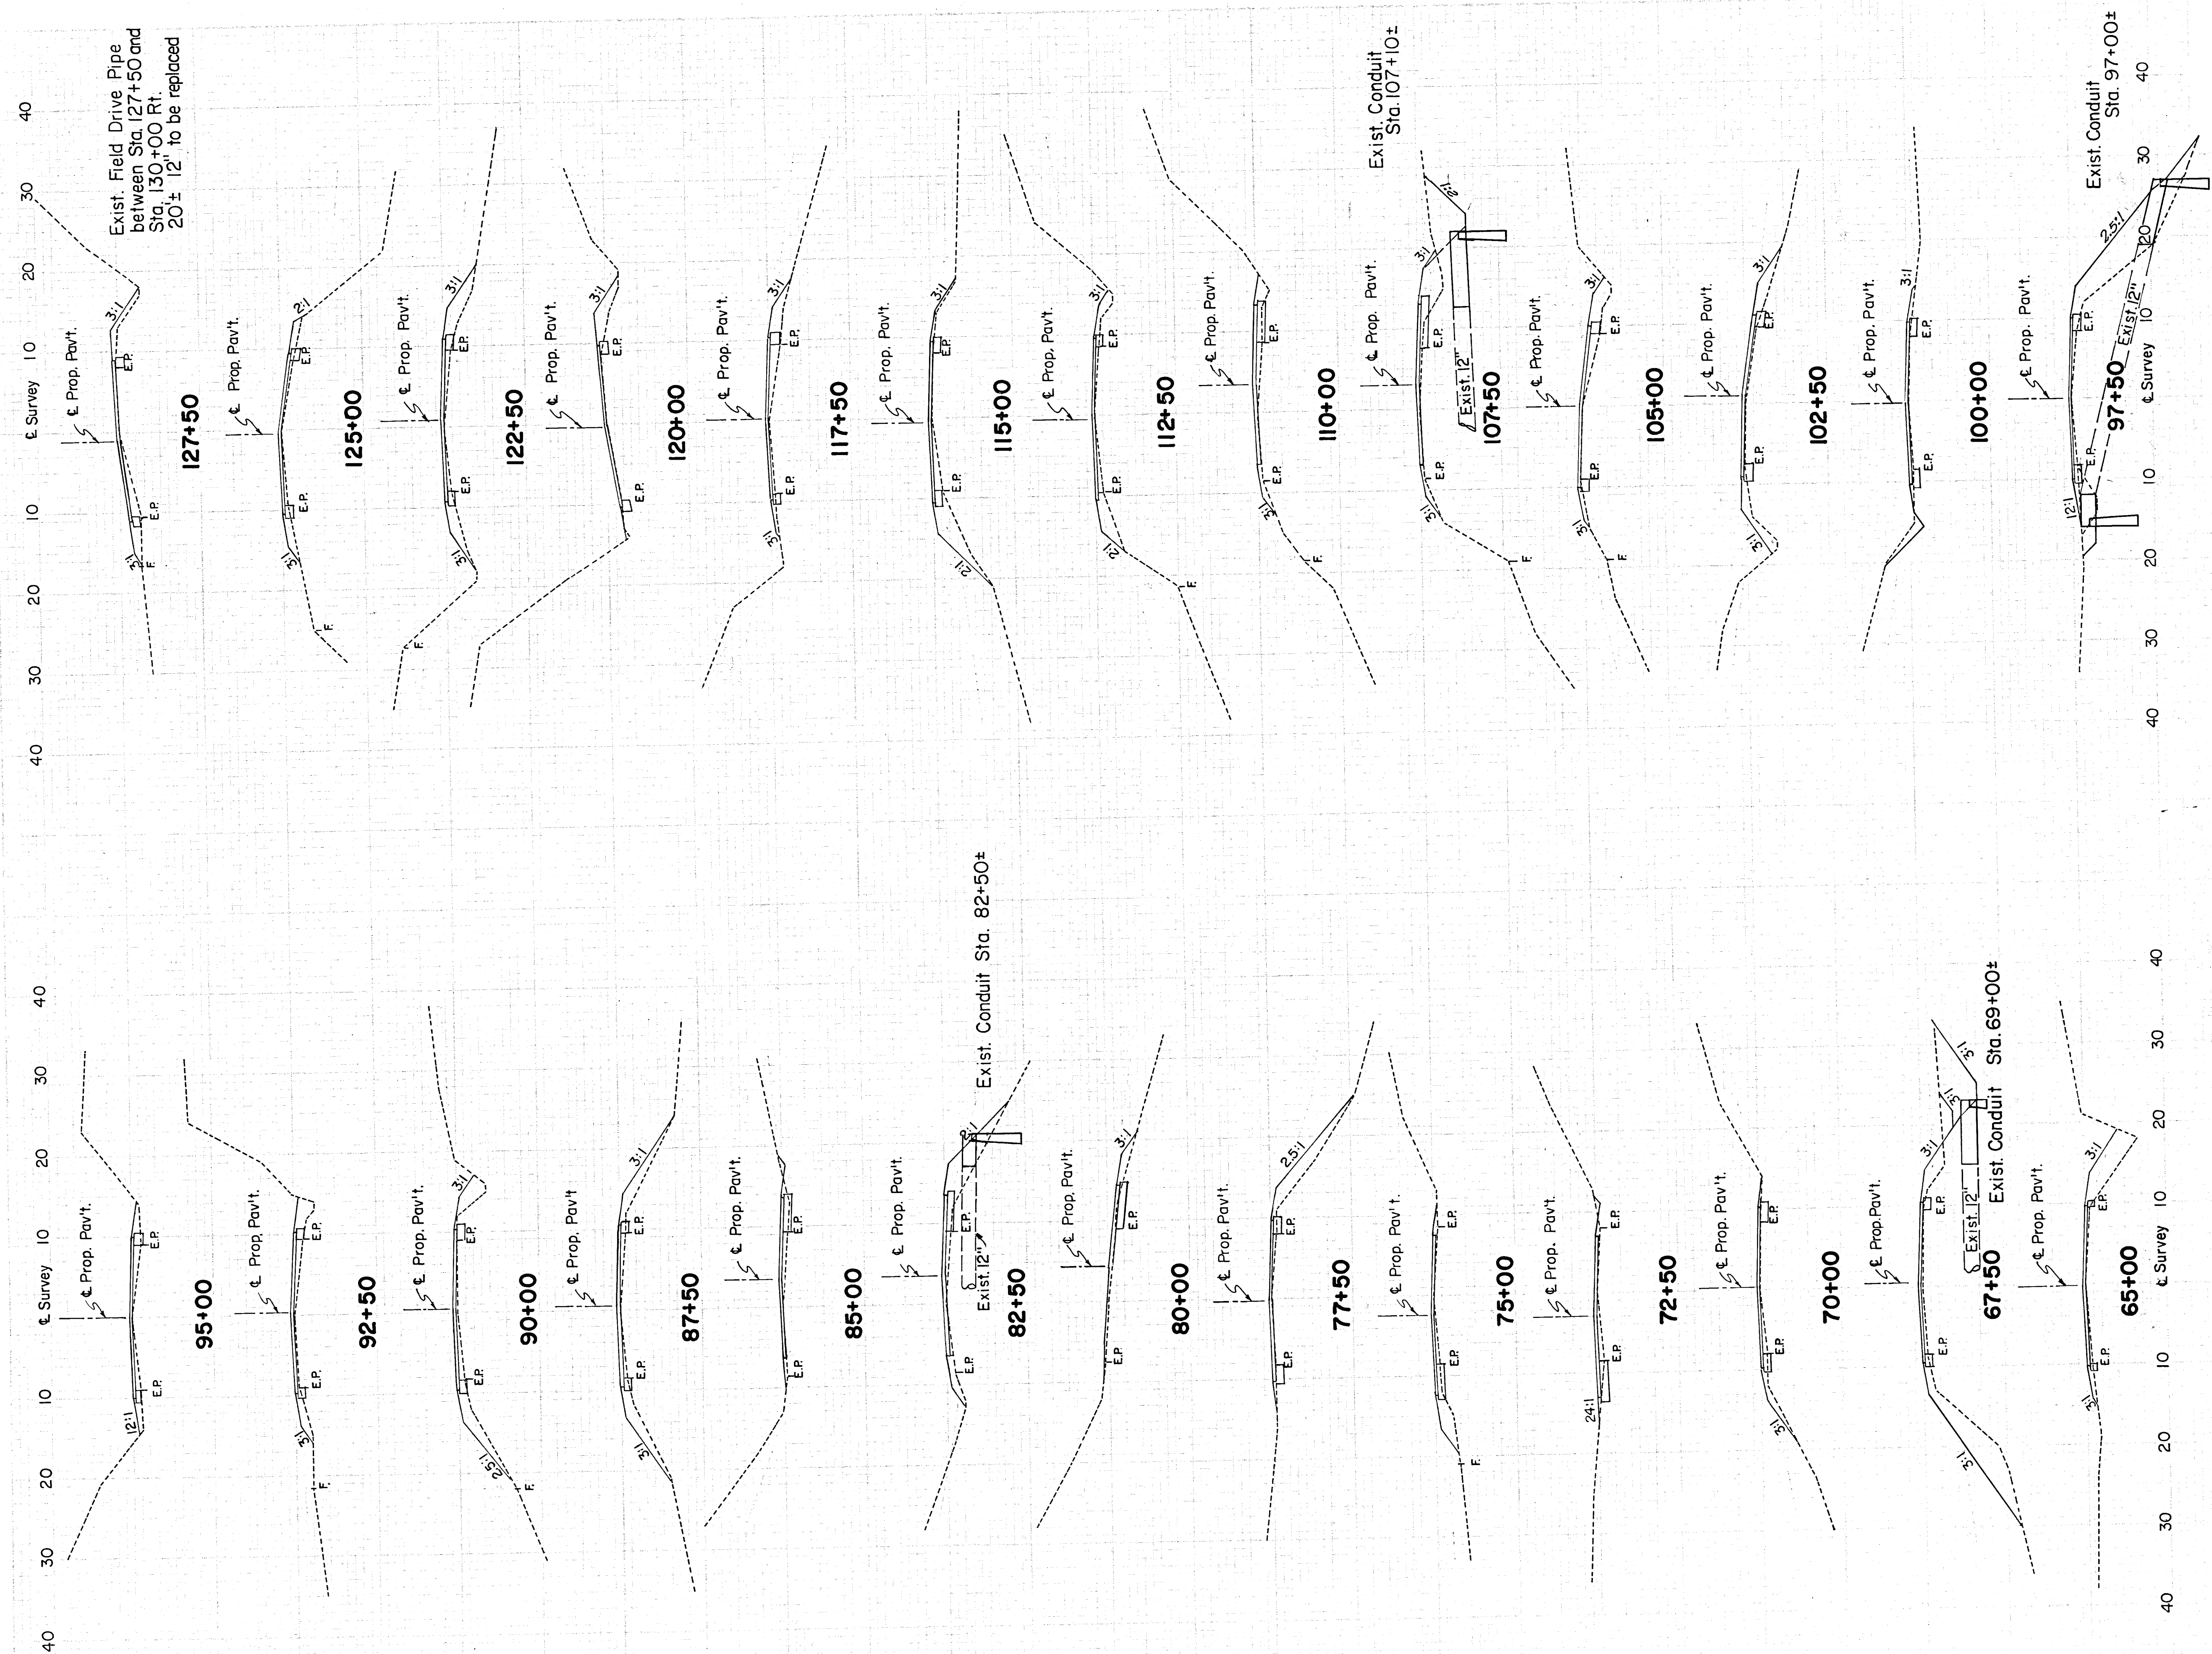

COUNTY ROAD 55
MUSKINGUM COUNTY

65+00 — 127+50