



COUNTY ROAD NO. 75
BRUSH CREEK TOWNSHIP
MUSKINGUM COUNTY

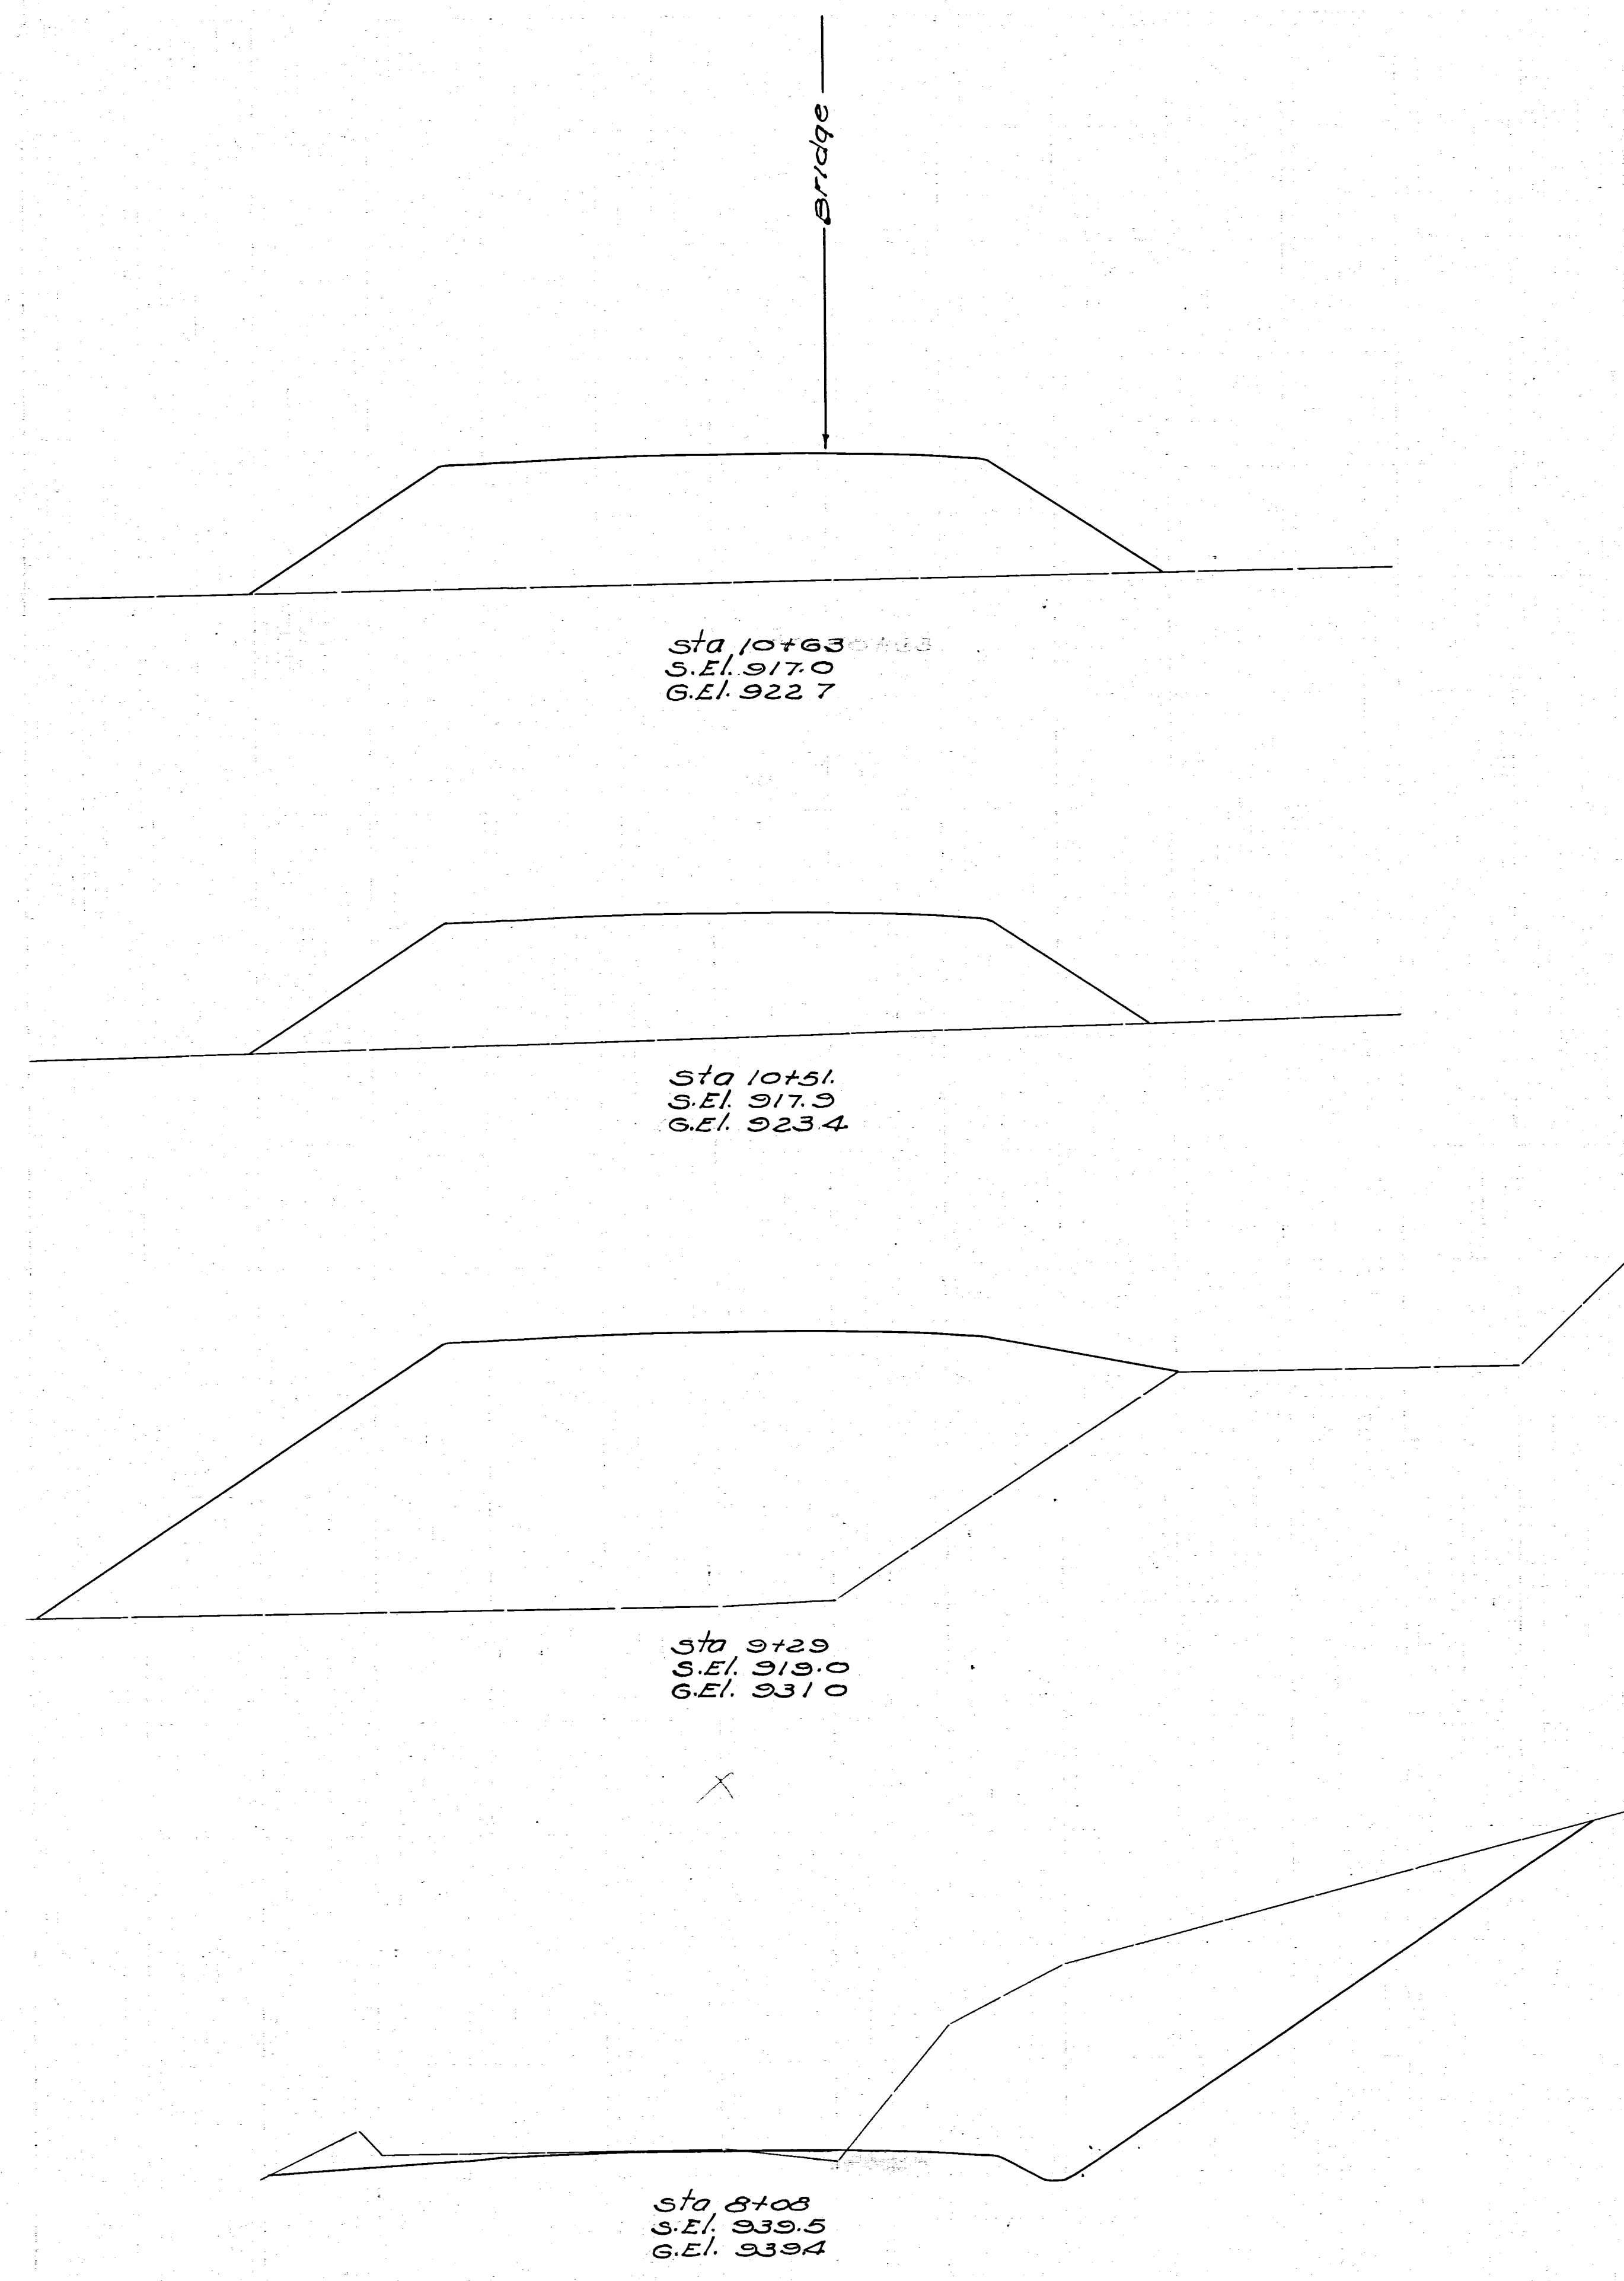

Bridge

END AREA CU. YDS.			
GUT	FILL	EXC.	EMB.
0 170			
	0 75		
0 166			
	0 279		
0 400			
	368.897		
164 0			

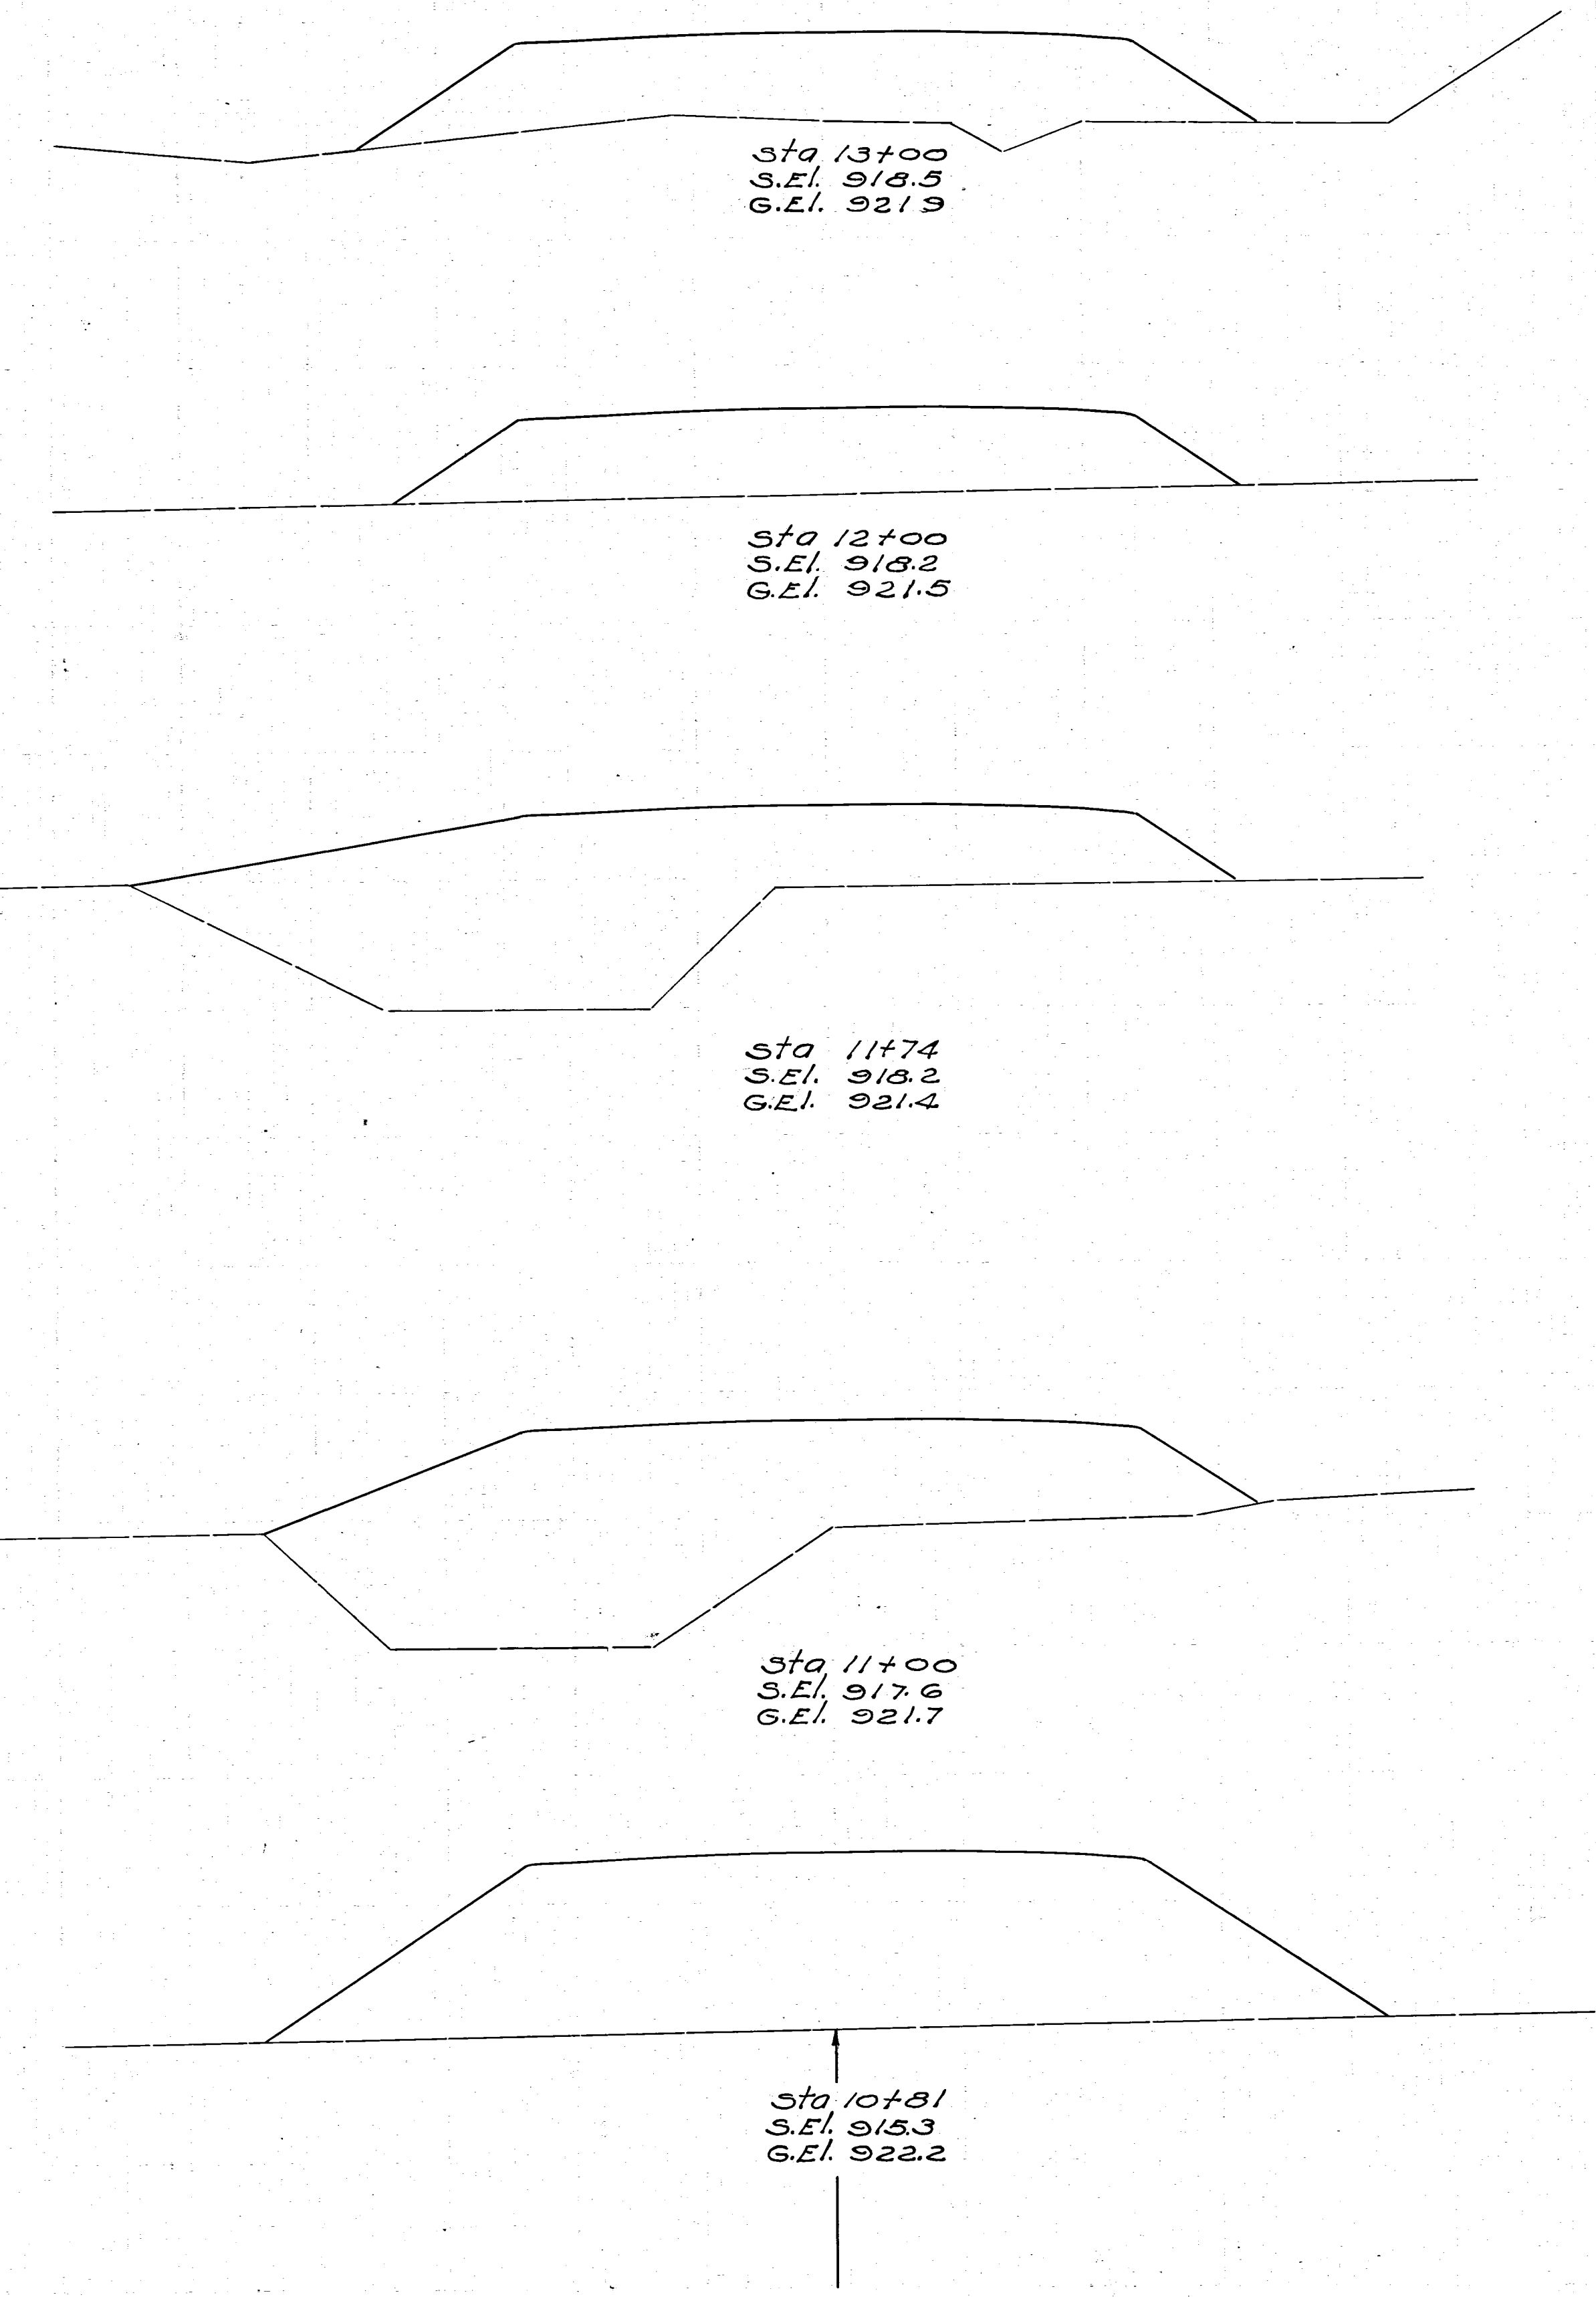

END AREA CU. YDS.			
GUT	FILL	EXC.	EMB.
0 100			
	0 352		
0 90			
	130		
0 180			
	0 513		
0 194			
	0 85		
0 226			

Excavation 2637 Cu.Yds.
Embankment 9934
Emb + 20% 4745
Borrow 2108