



COUNTY ROAD NO. 75
BRUSH CREEK TWP
MUSKINGUM COUNTY

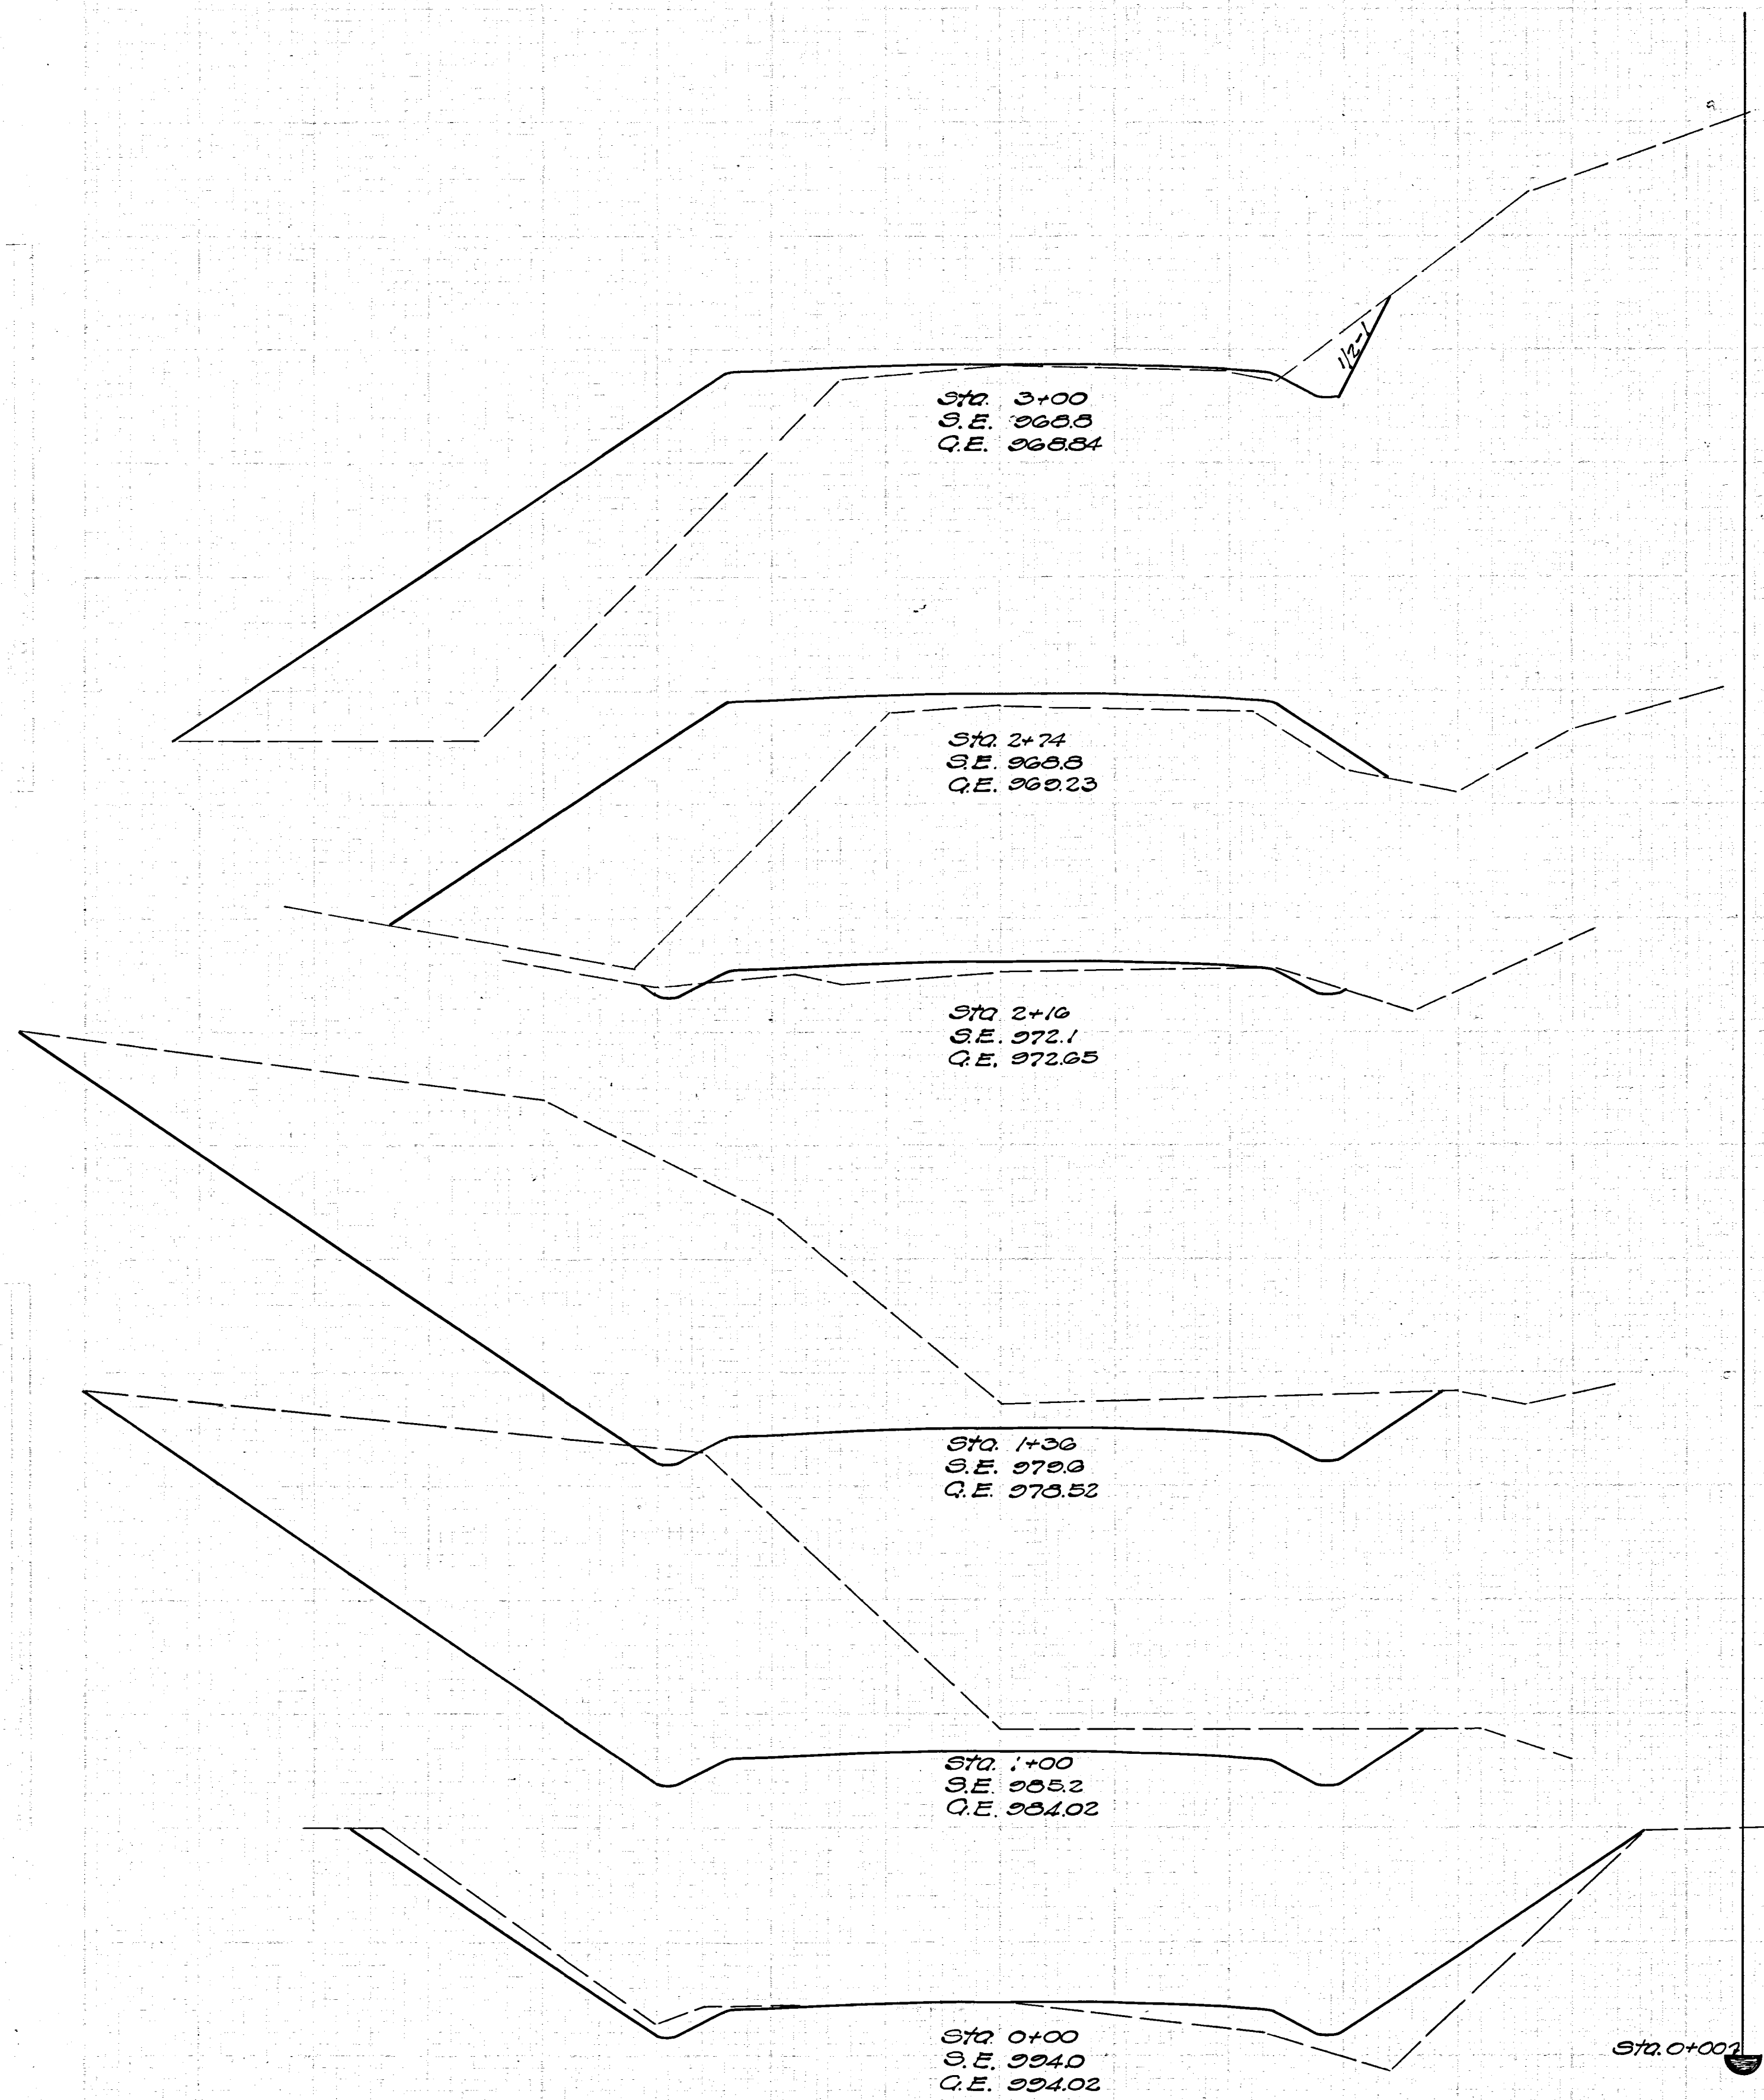

Excavation
Cut/Fill Exc. 9922

7	156	
3	137	
0	128	
2	120	
2	12	
389	13	
347	0	
705	0	
333	0	
639	61	
11	33	
10	31	

Transition 2

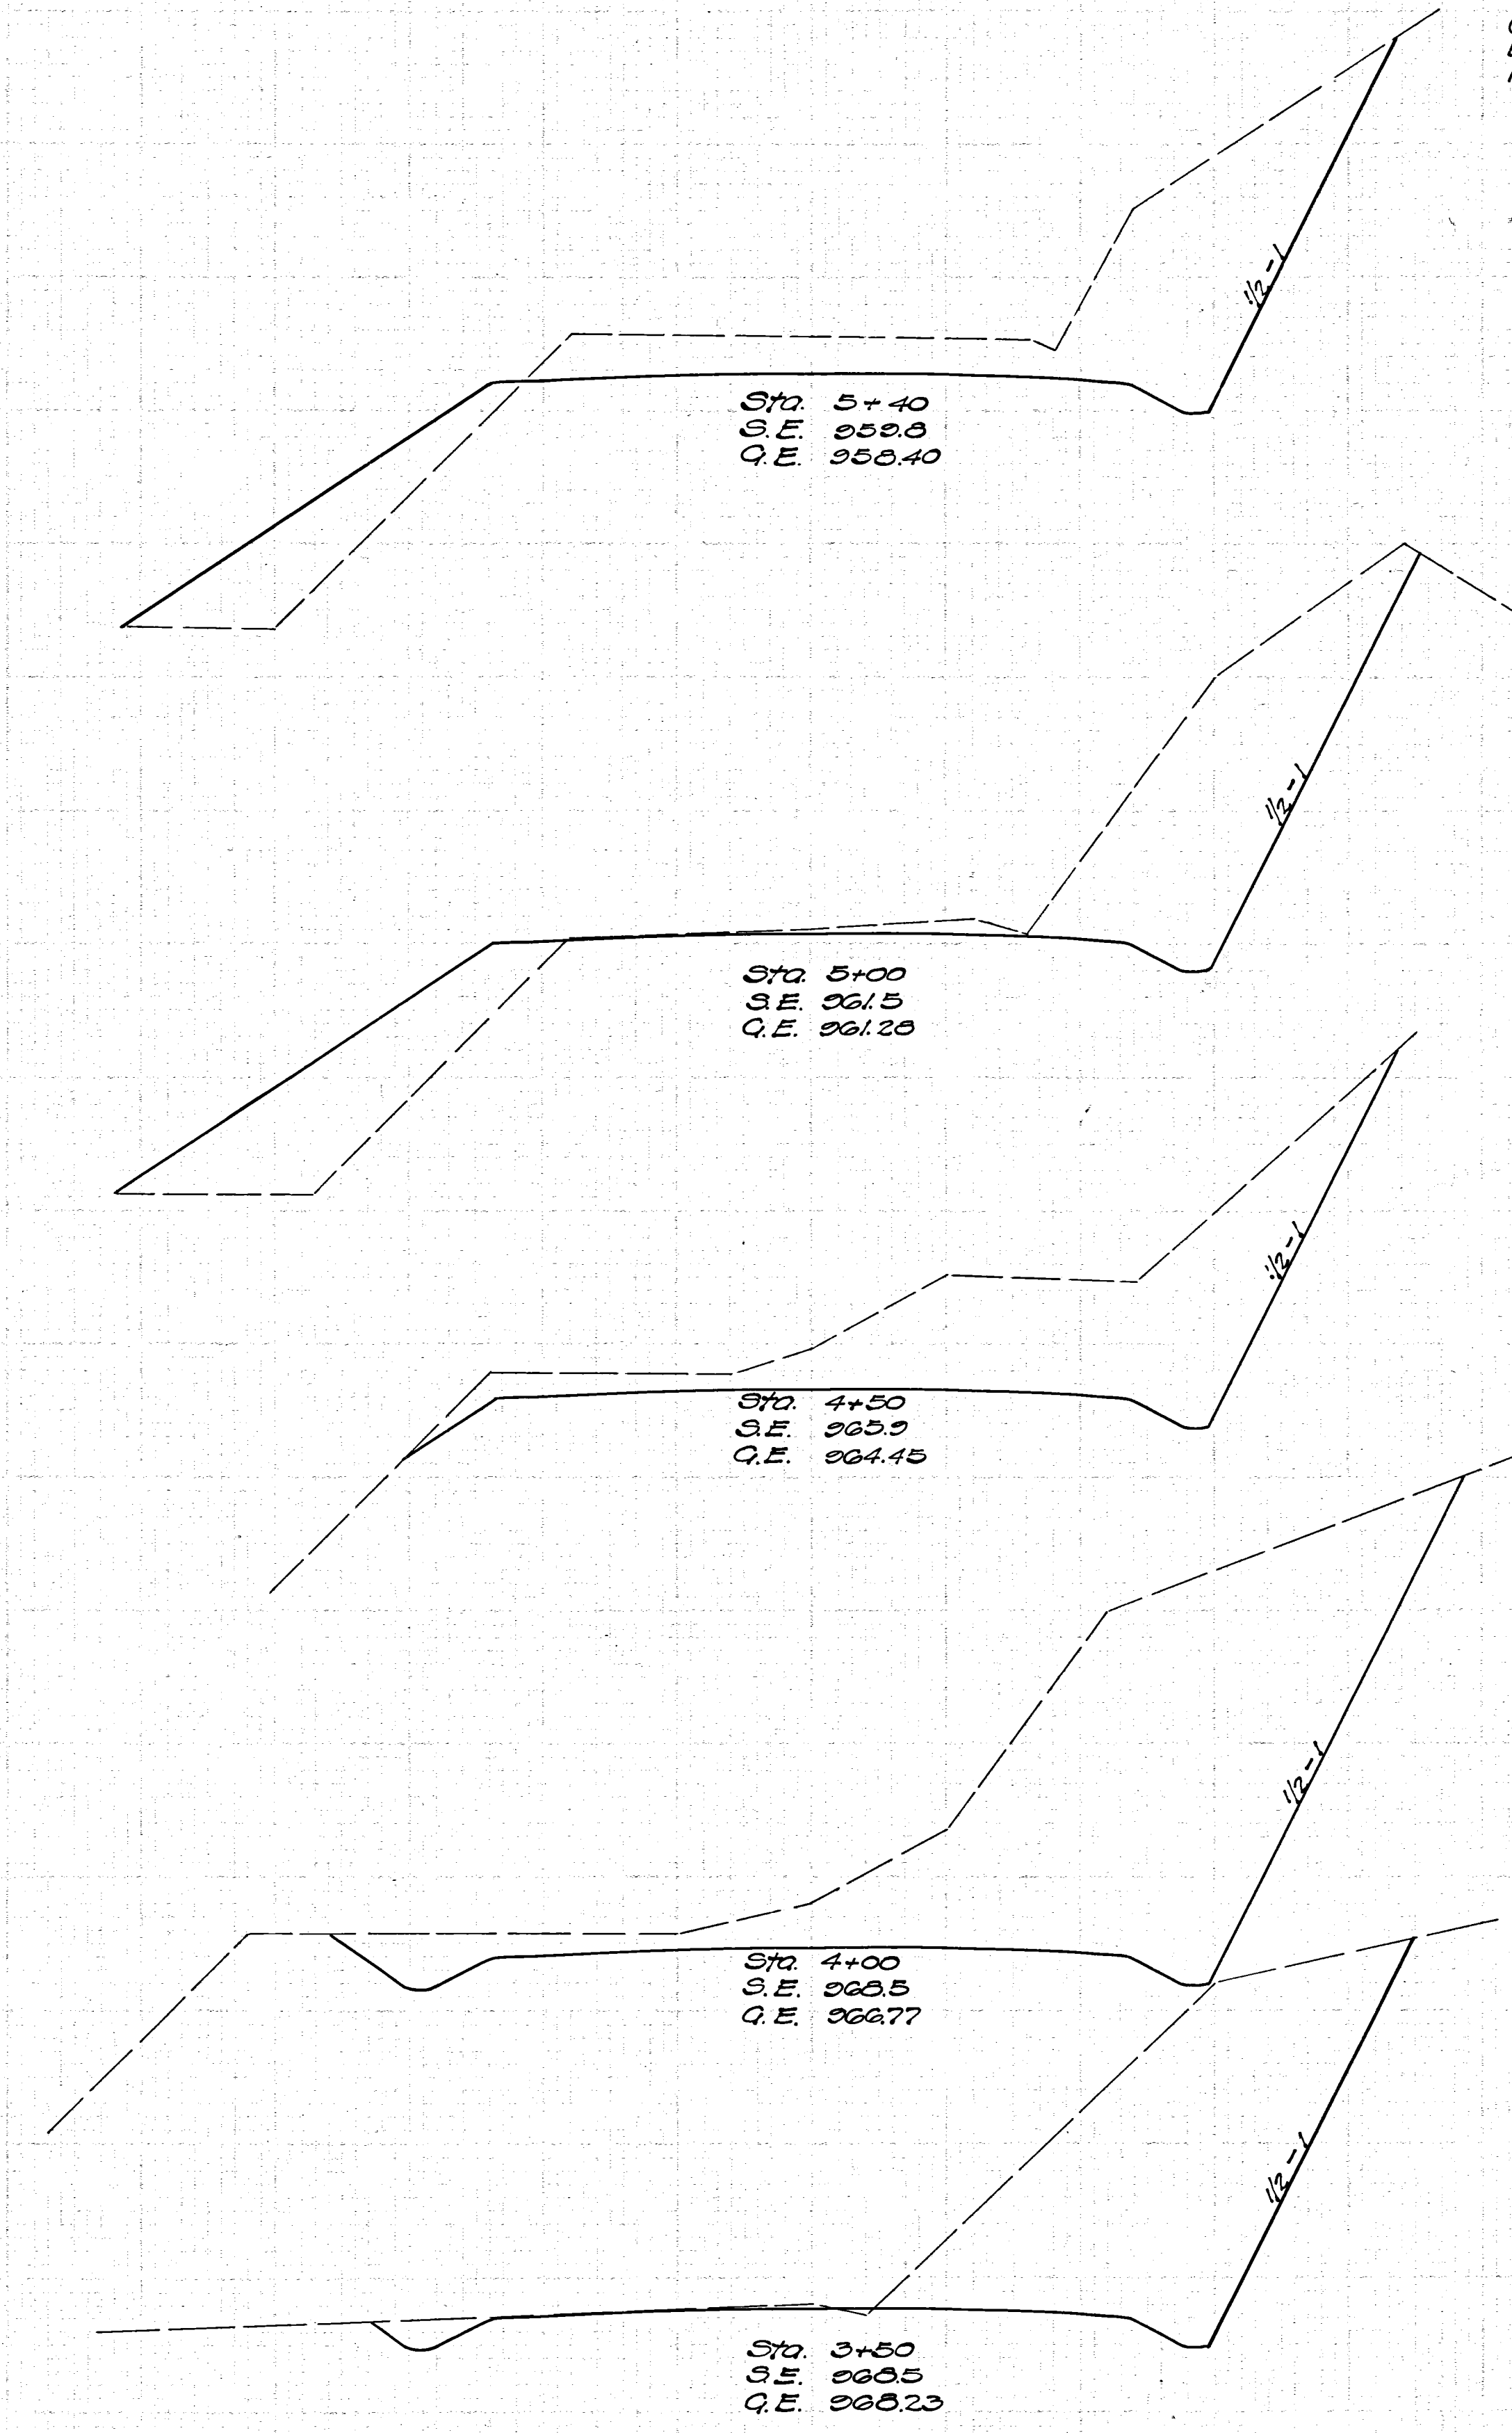

Excavation
Cut/Fill Exc. 5722

30	30	
135	59	
85	49	
175	45	
104	0	
285	0	
215	0	
329	0	
140	0	
136	144	

Excavation 4.033 cu yds.
Embankment 9.30
Emb+20% 11.6
Waste 2.542