



PROPERTY PLAN

FED. RD. DIVISION	STATE	PROJECT
2	OHIO	

MUS. 555-3.93
R/W PLAN

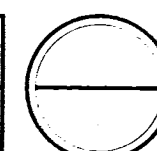

3
7

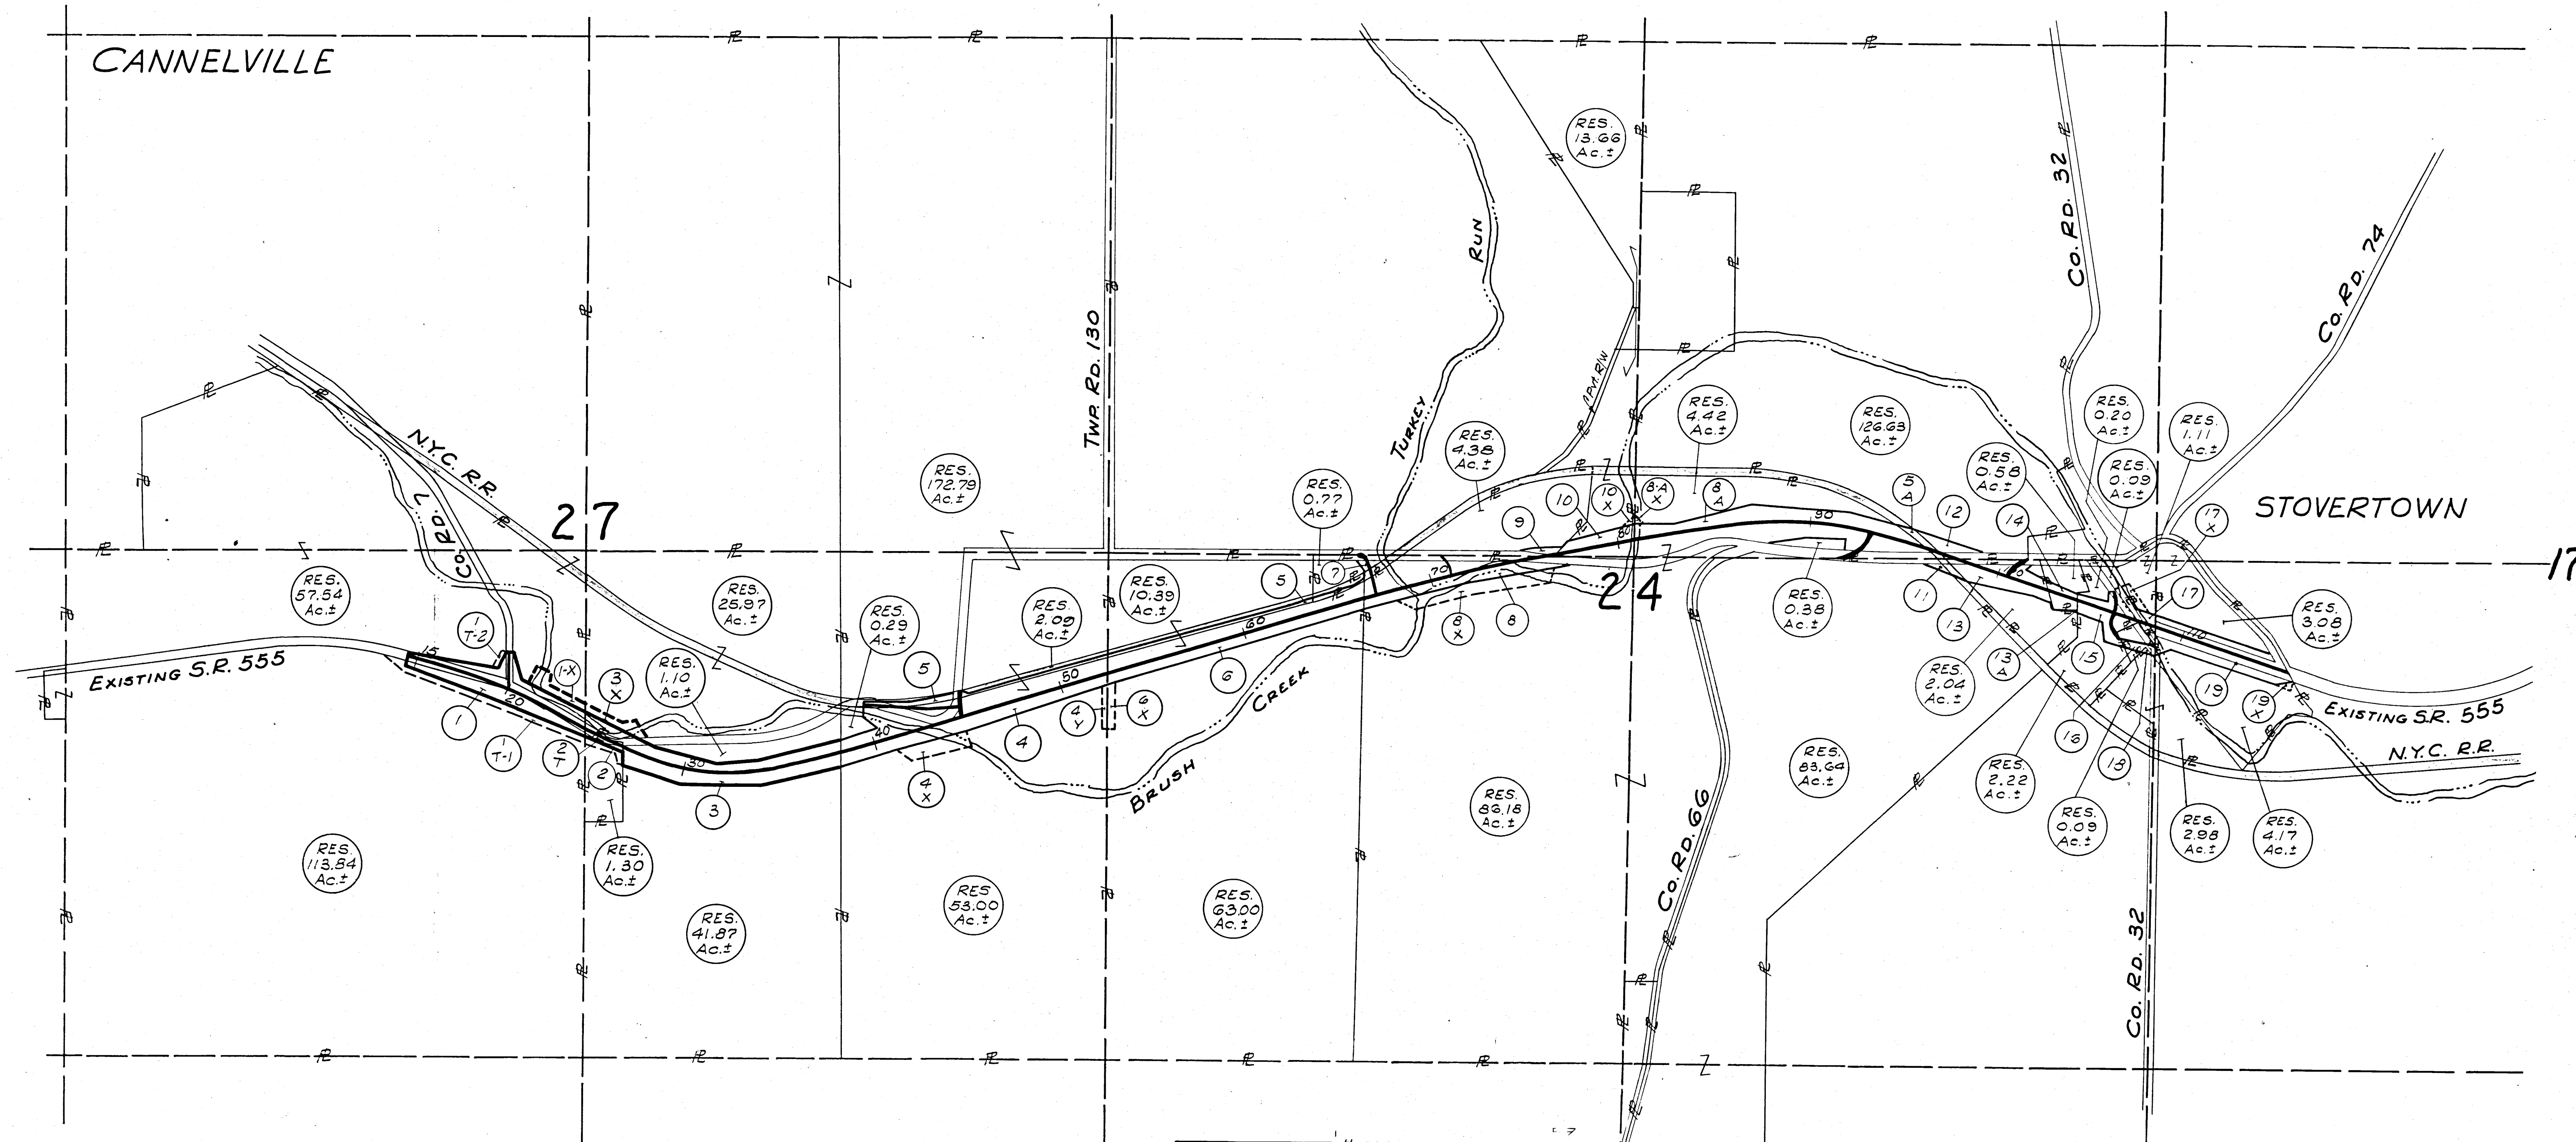

LEGEND

- Property Boundary
- Permanent R/W Boundary
- Temporary or Channel R/W Boundary
- (RES) Residue Acreage

SCALE - 1" = 400' ±

Completion Date: 12-7-61

Rev	Date	Description

23