

Robert Deitrick




Lewis H. Wilson, Jr. & Kathleen E. Wilson

STOVERTOWN

Muskingum Co. Brush Creek Twp.
Sec. 24 & 17 T-11 R-13

FED. RD. DIVISION	STATE	PROJECT
2	OHIO	

MUS.-555-3.93
R/W PLAN

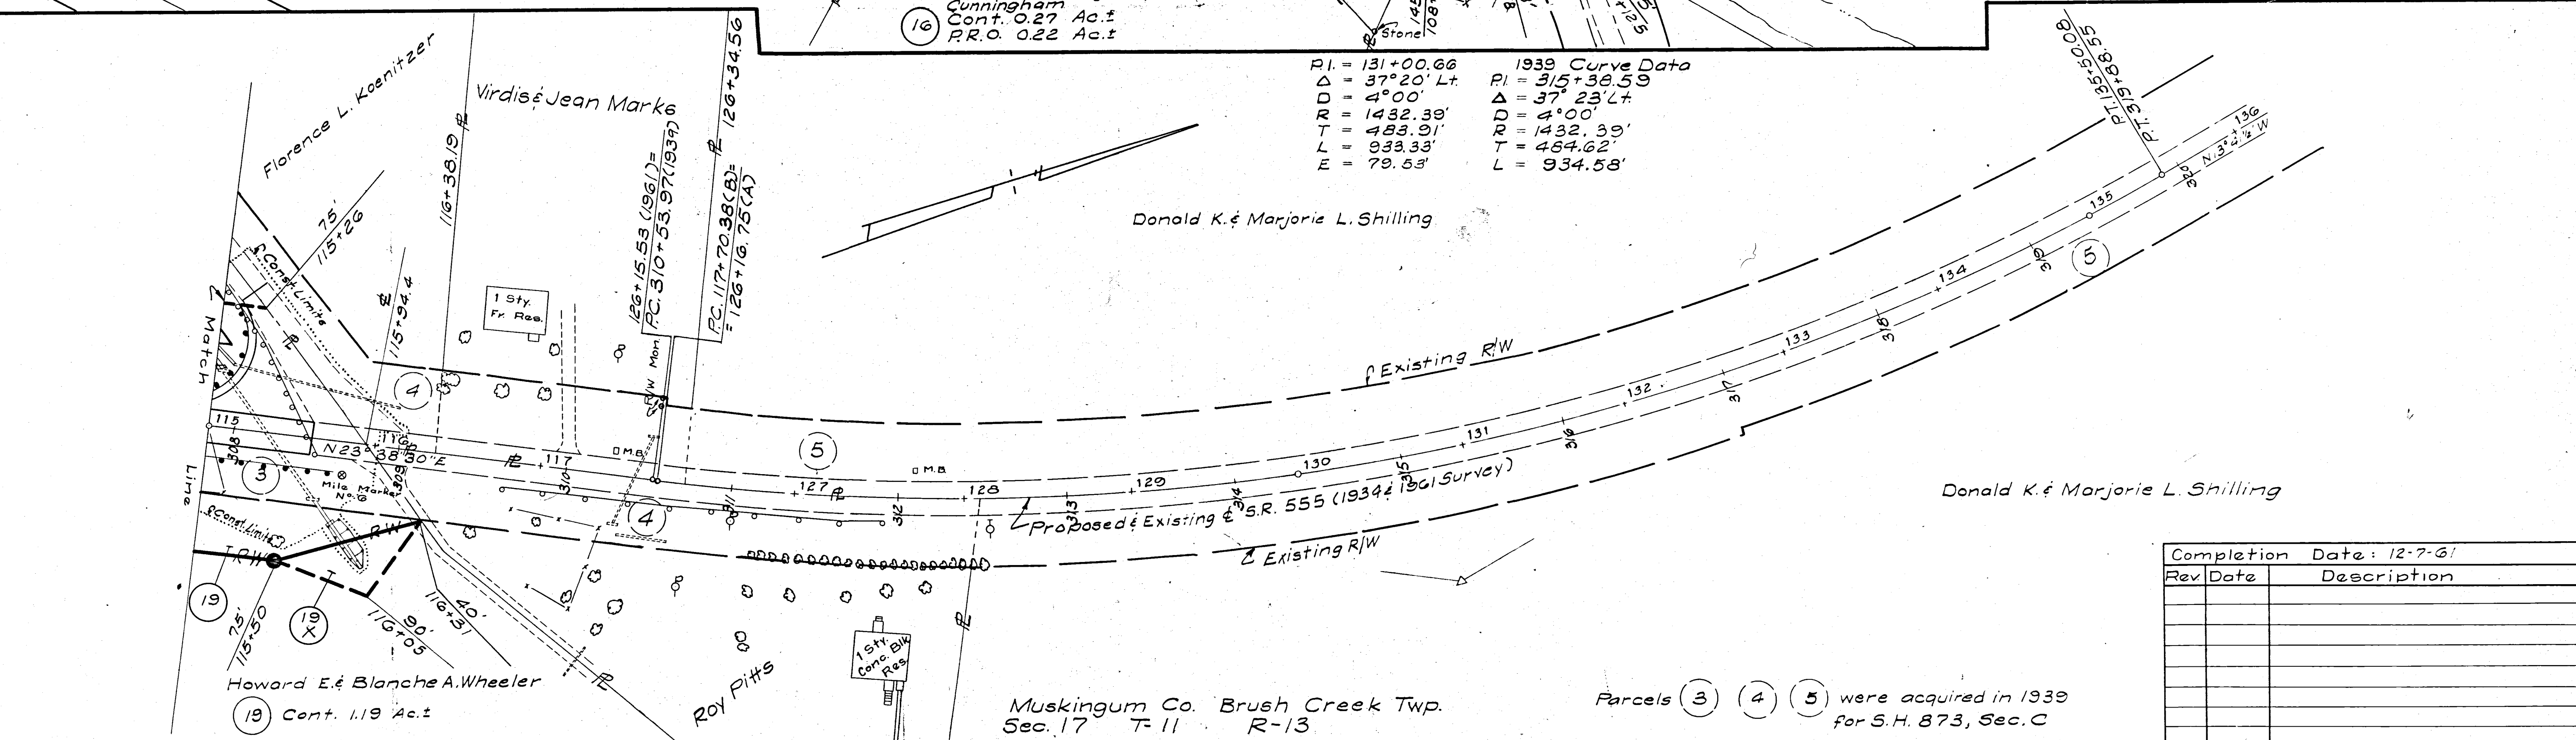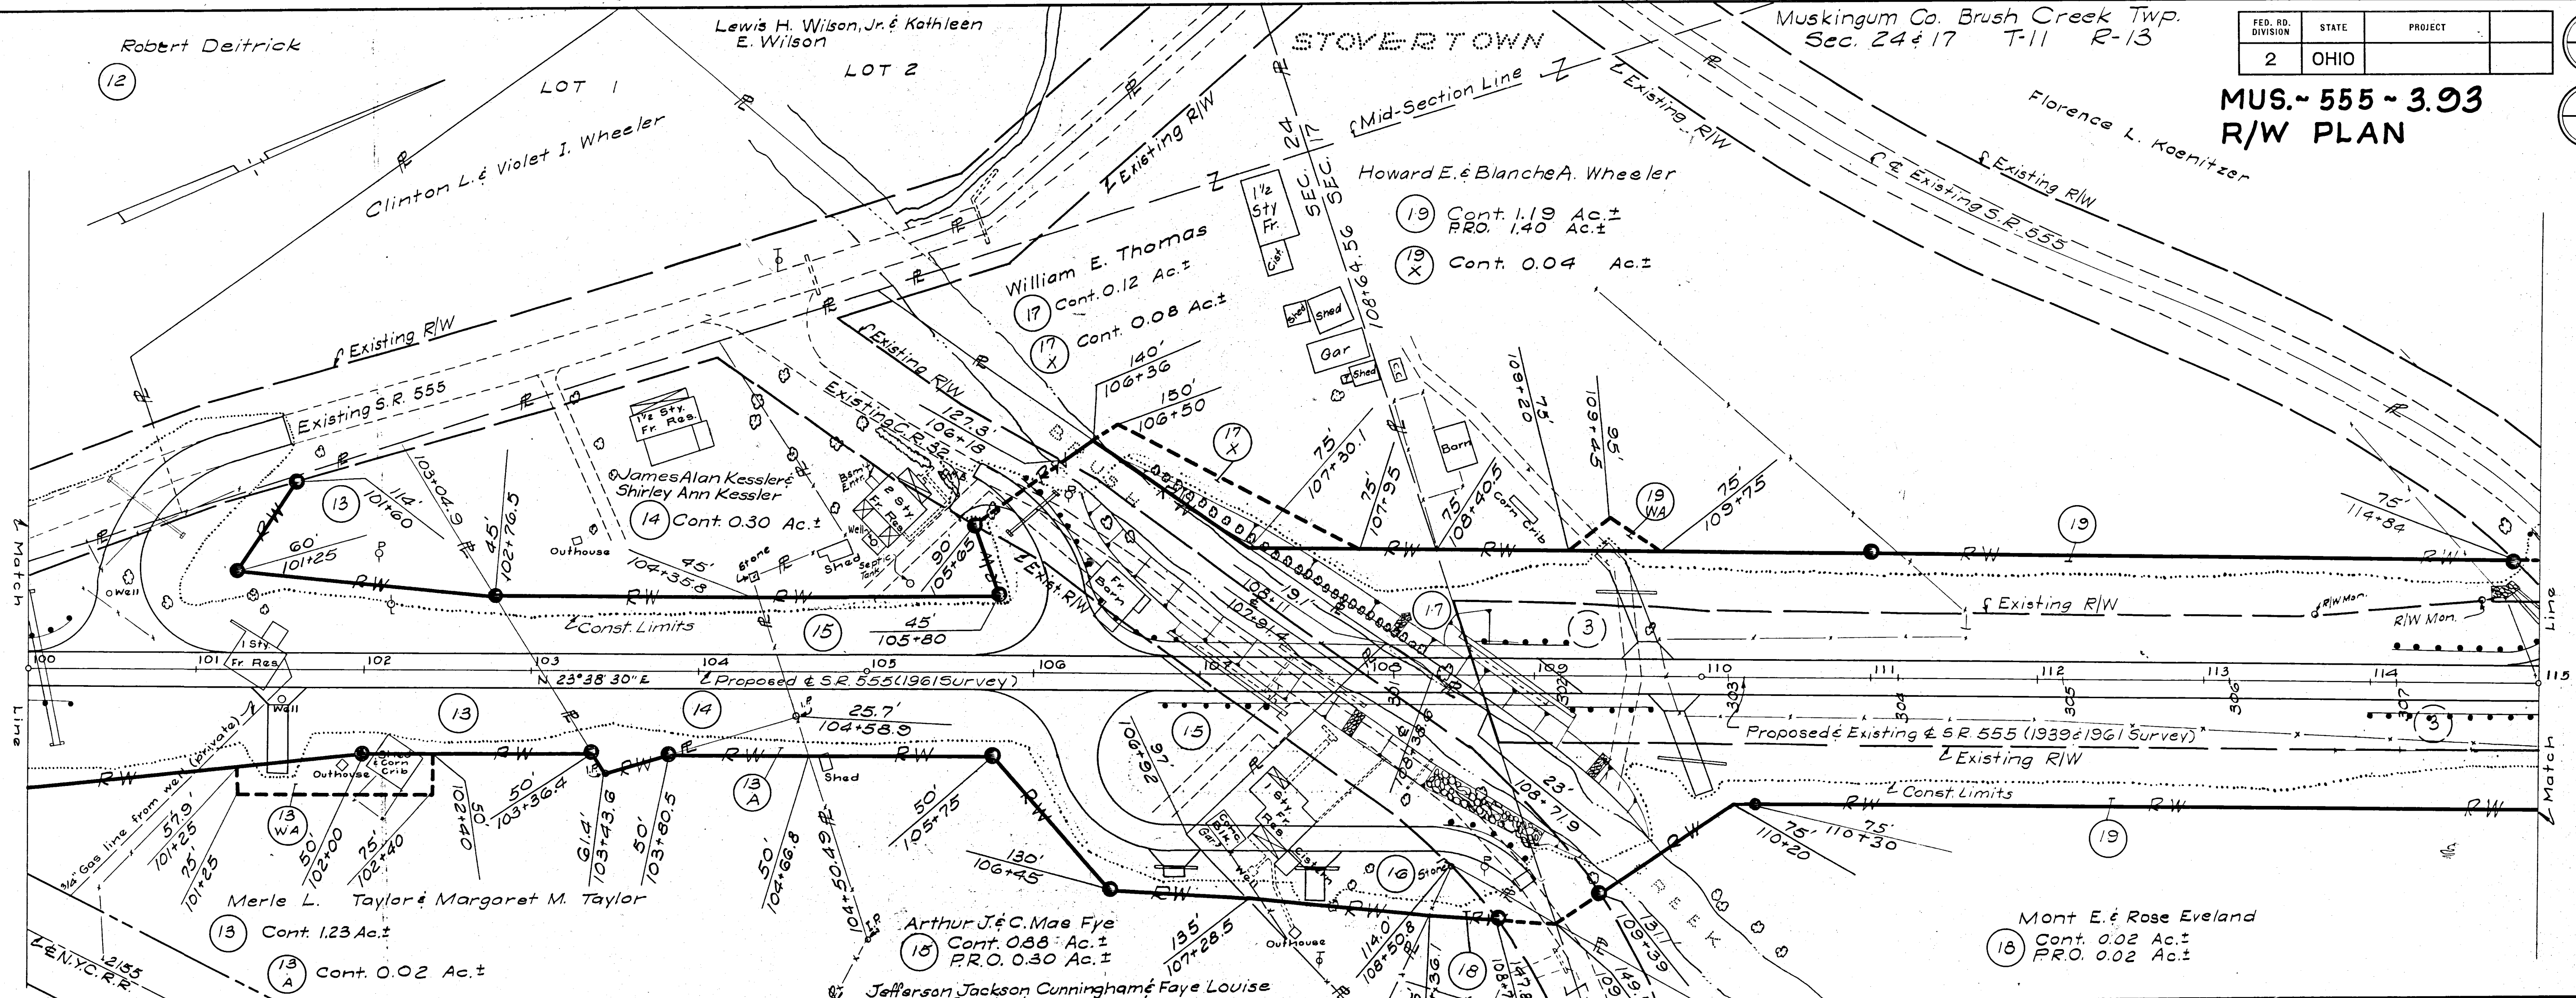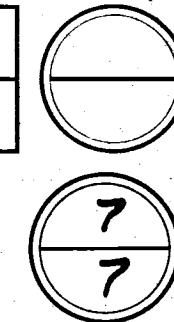

1939 Curve Data

PI = 131+00.66	PI = 315+38.59
Δ = 37°20' Lt	Δ = 37°23' Lt
DD = 4°00'	DD = 4°00'
R = 1432.39'	R = 1432.39'
T = 453.91'	T = 454.62'
L = 933.33'	L = 934.58'
E = 79.53'	

Completion Date: 12-7-61	
Rev. Date	Description

Muskingum Co. Brush Creek Twp.
Sec. 17 T-11 R-13

Parcels (3) (4) (5) were acquired in 1939
for S.H. 873, Sec. C