


TWP. HIGHWAY N° 59
CO. HIGHWAY N° 97 (P)
MUSKINGUM COUNTY

END AREA		CU. YDS.	
CUT	FILL	EXC.	EMB.
62	0		
		213	30
53	16		
		98	130
0	54		
		0	7
		2	153
1	32		
		0	4
		19	93
9	18		
		39	59
12	14		
		43	52
11	14		
		61	89

Sta. 46+00 - 60+00

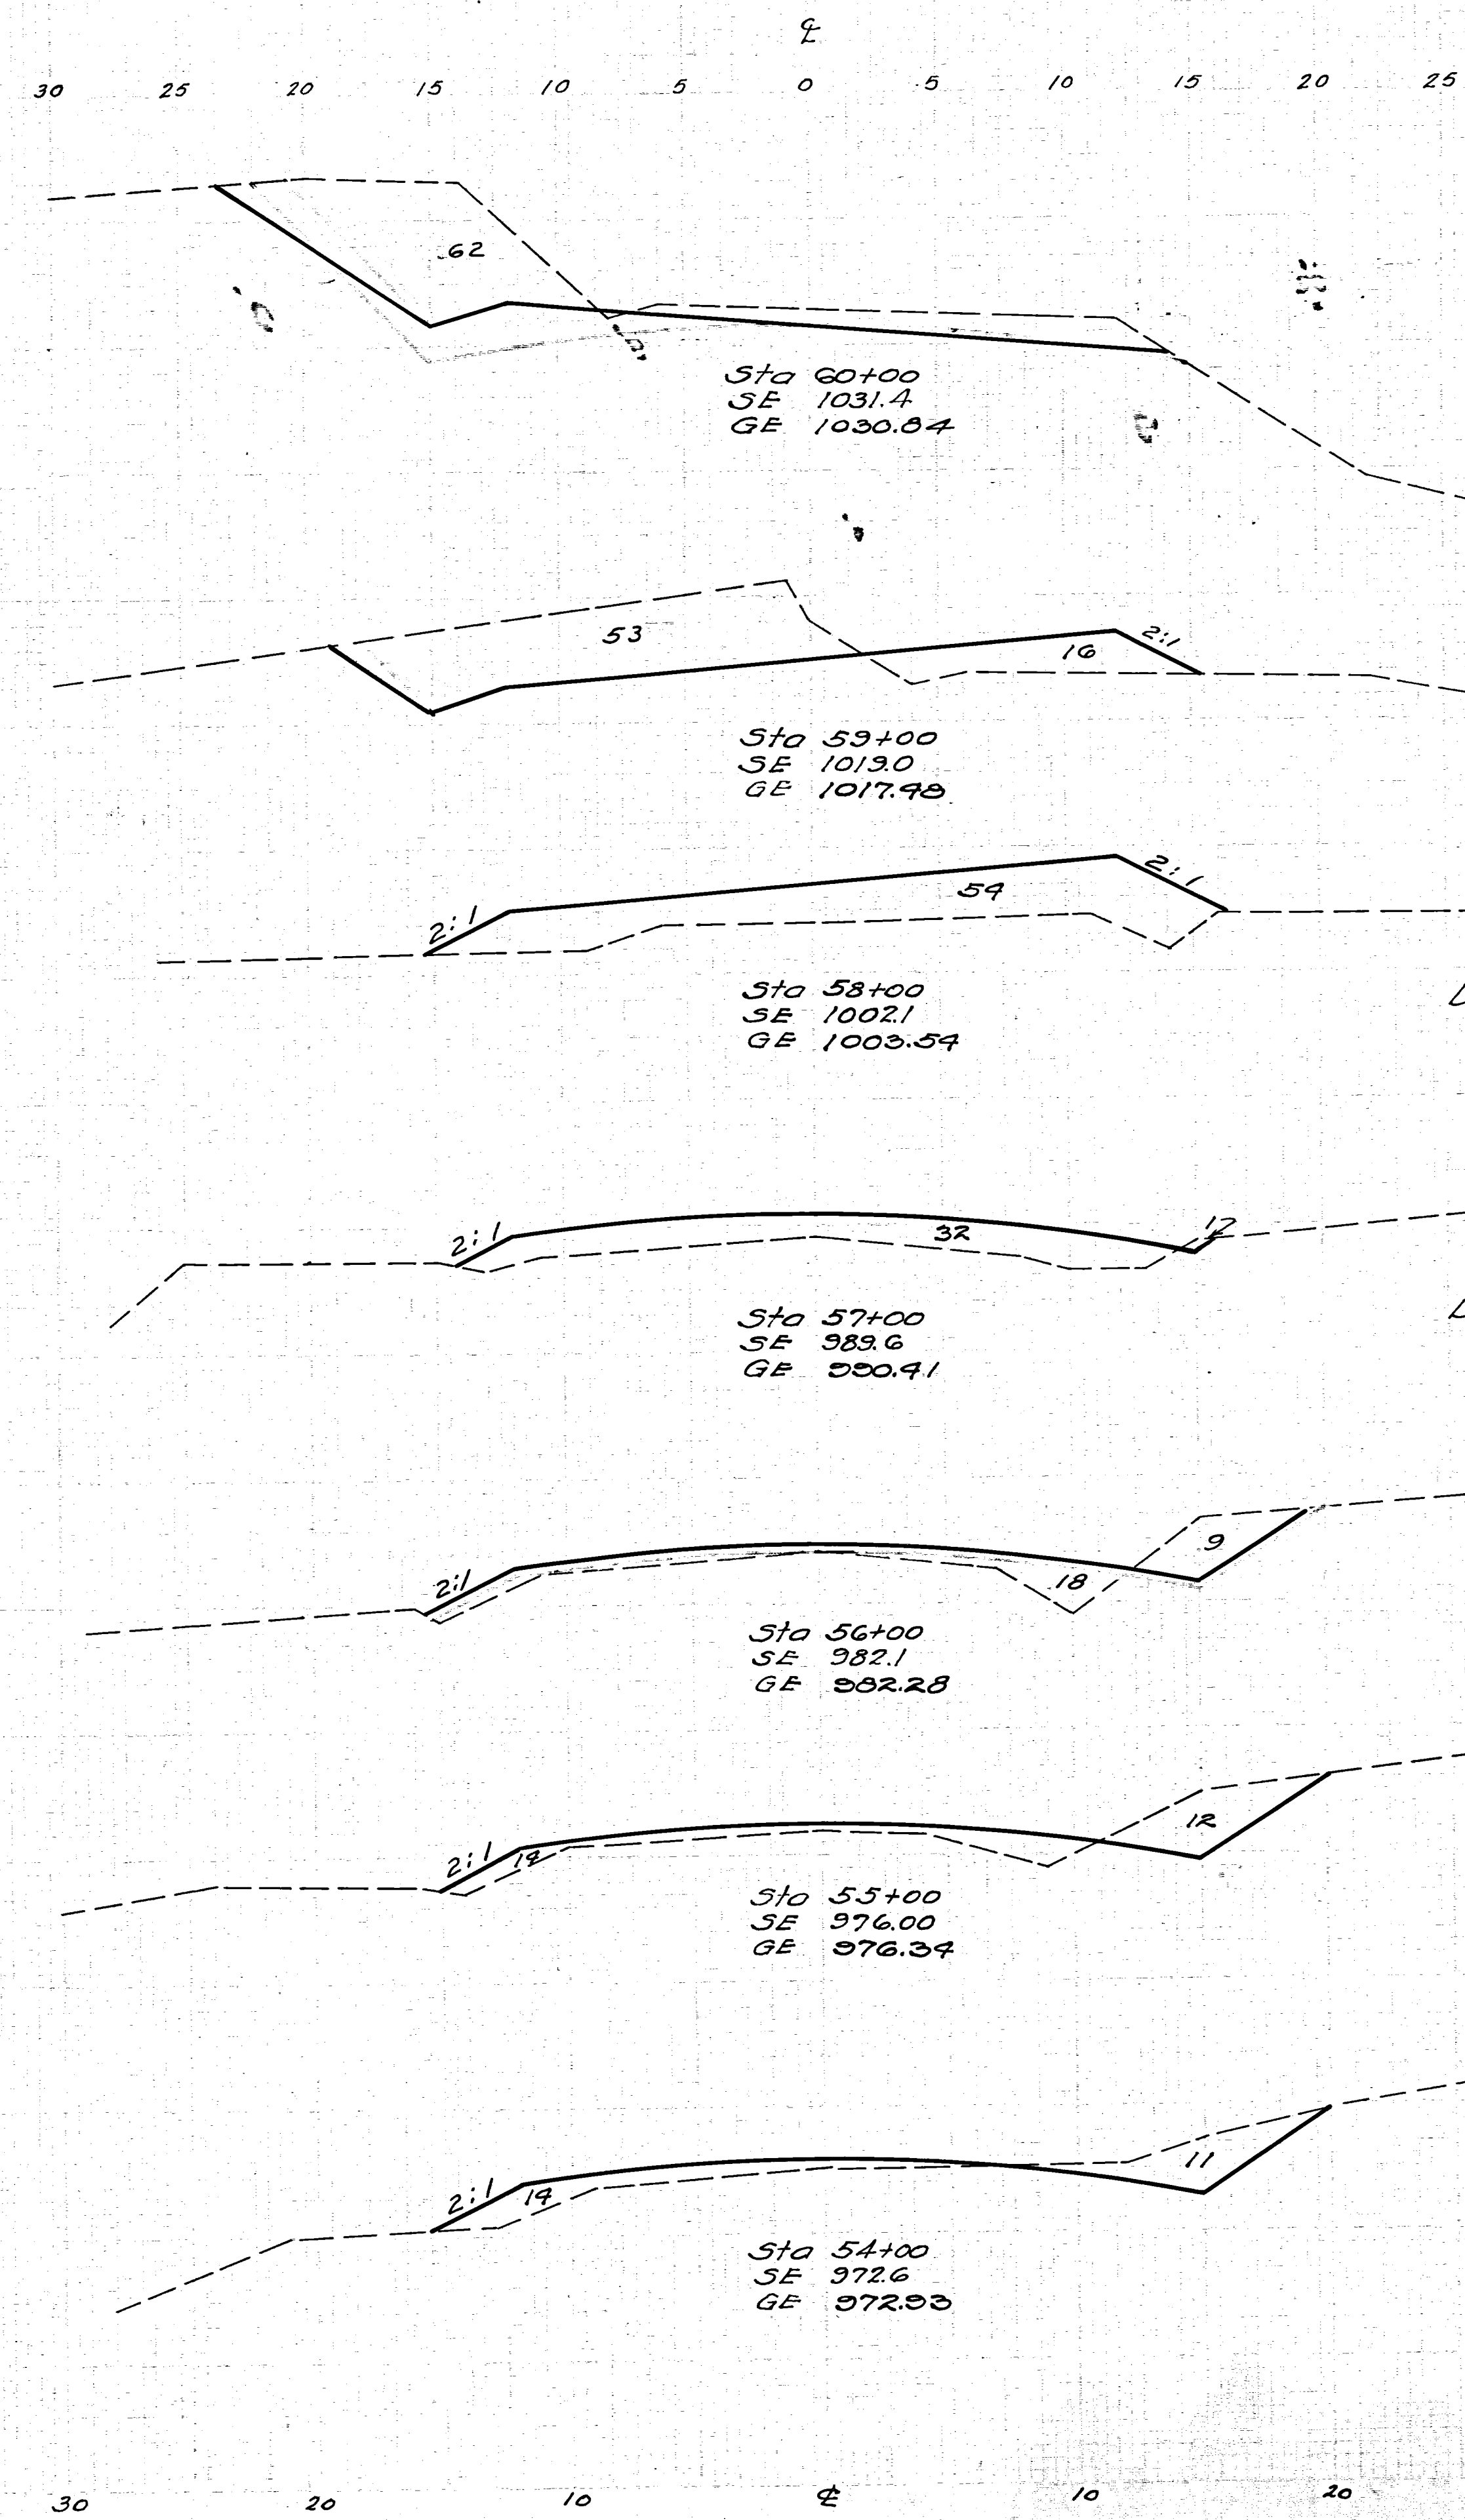

END AREA		CU. YDS.	
CUT	FILL	EXC.	EMB.
22	34		
		159	63
69	0		
		119	61
0	33		
		0	204
0	77		
		24	156
13	7		
		419	13
213	0		
		413	37
10	20		
		19	131
0	51		
		19	157

Excavation = 2253
Embankment = 1611
Emb. + 15% = 1853
Waste = 400

