
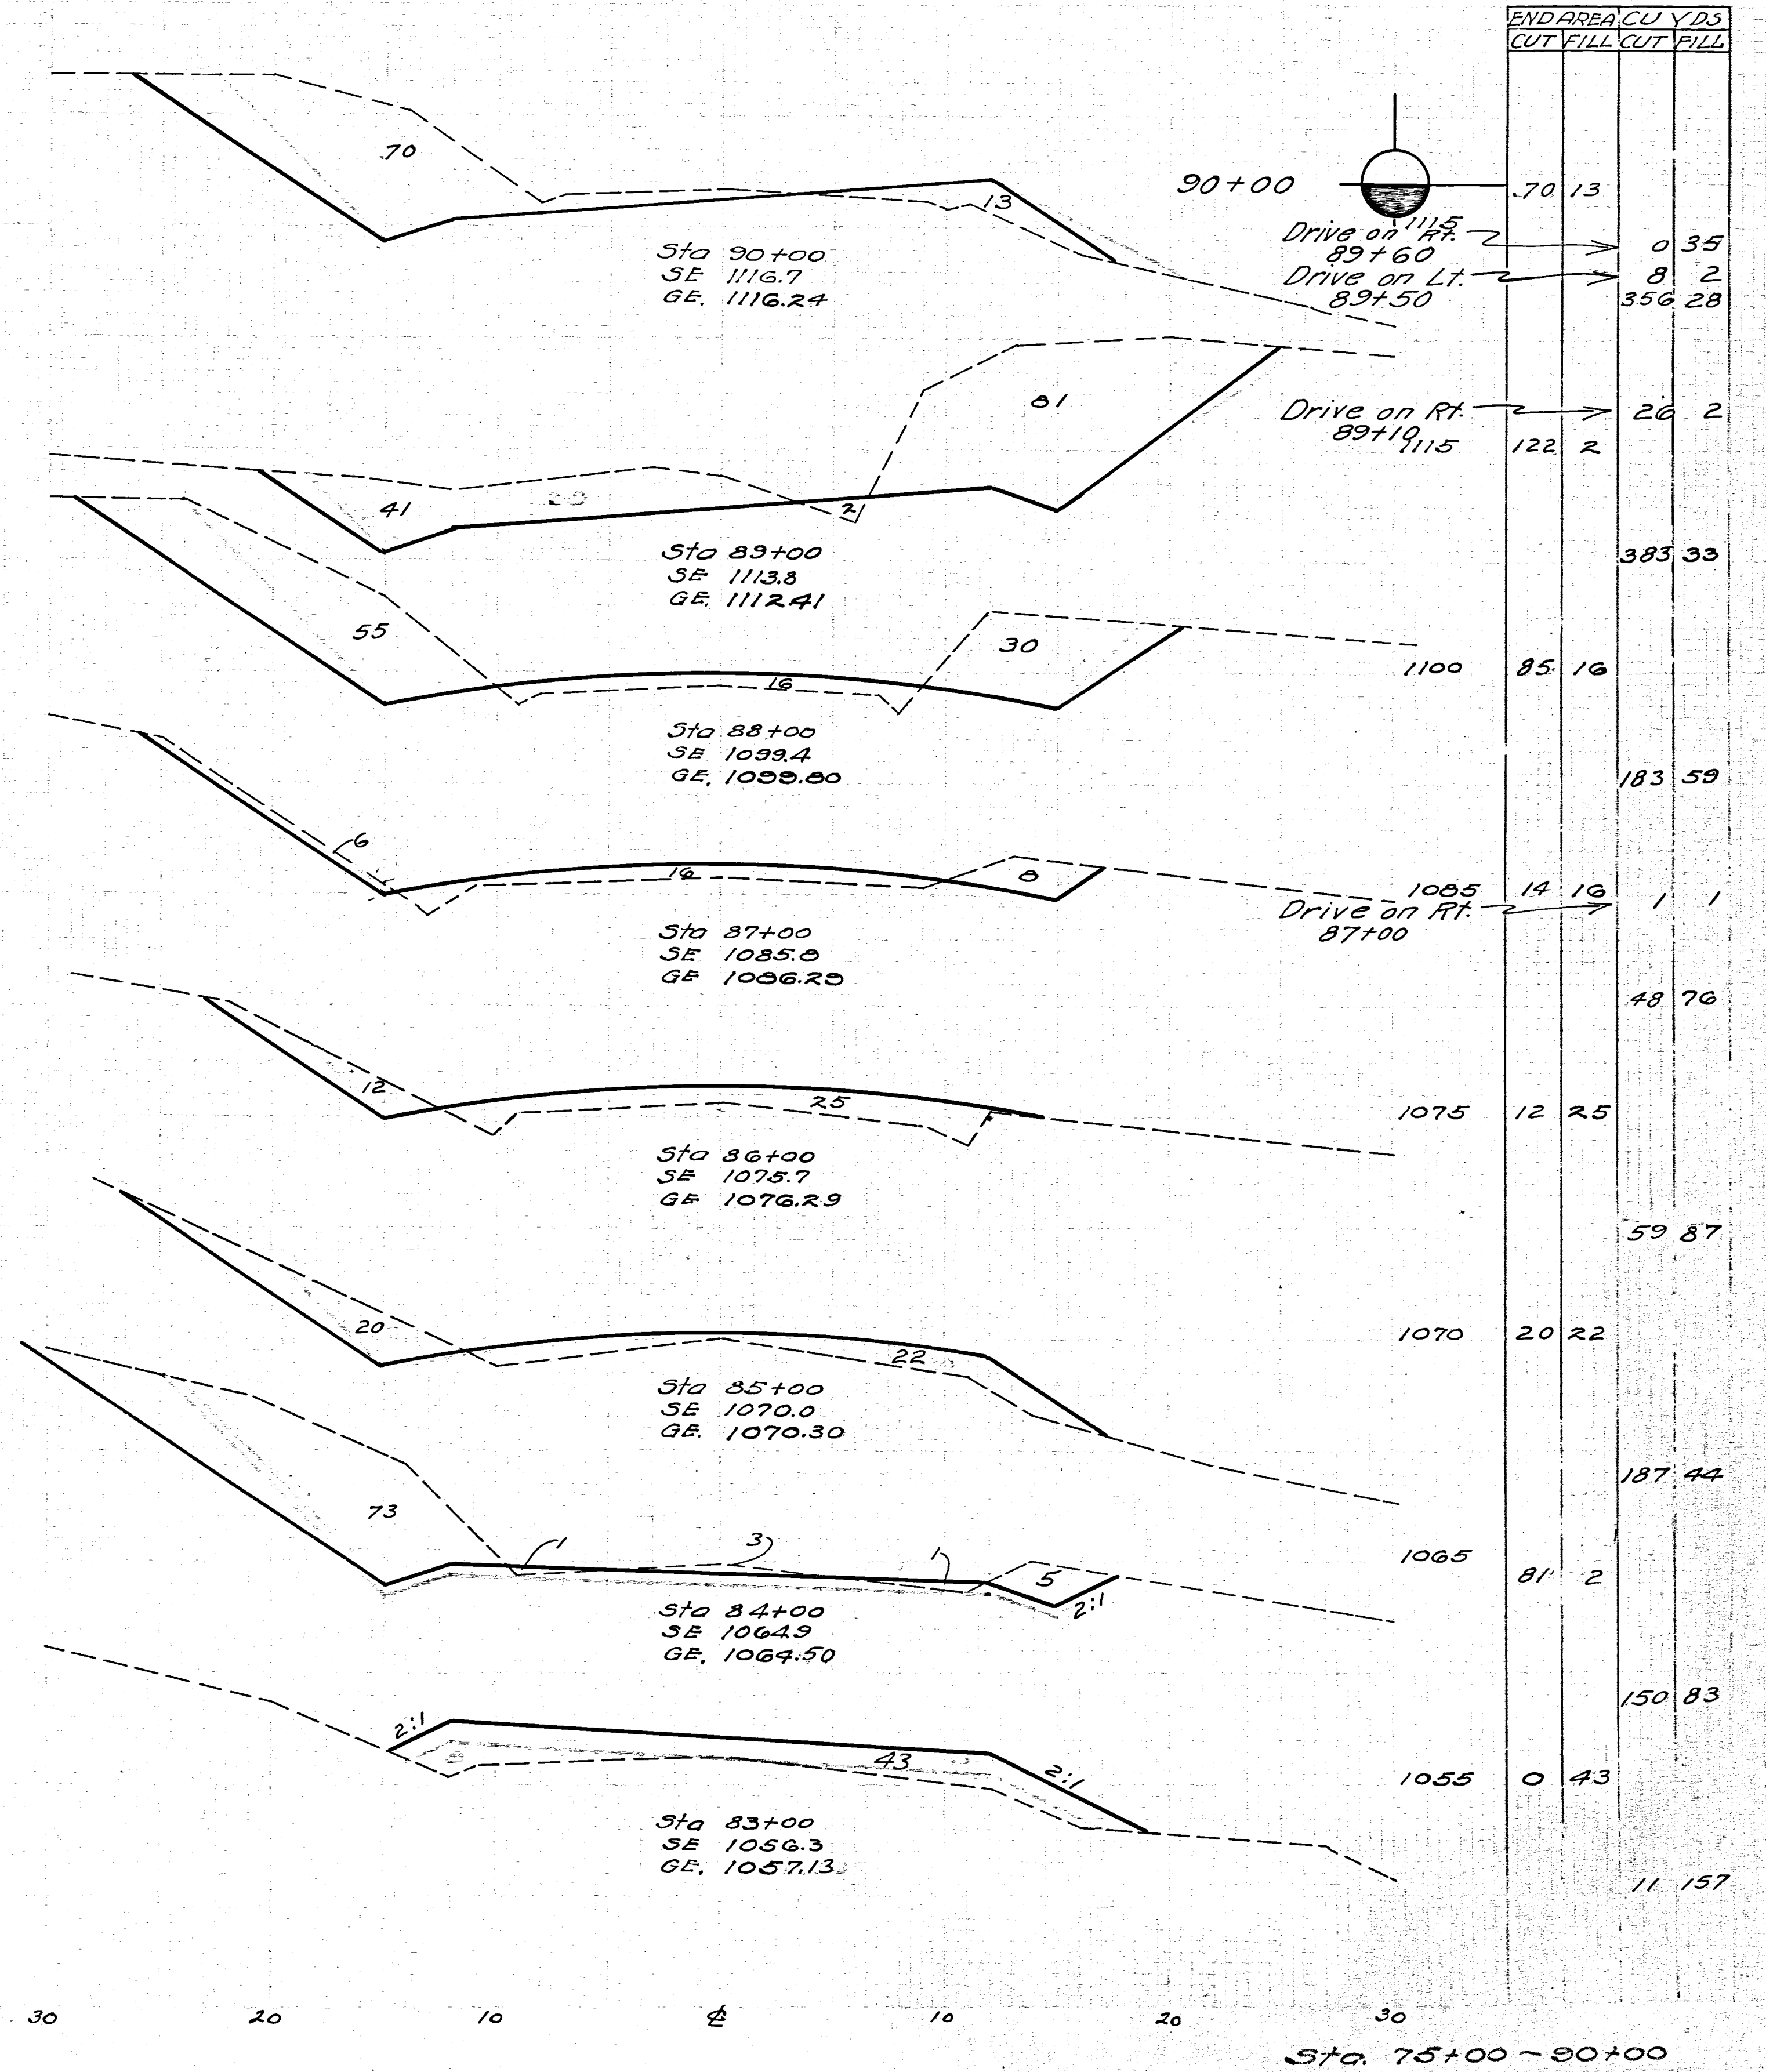


FED. RD. DIST. NO.	STATE	U.S.W.P. H.P.	FISCAL YEAR	
10	OHIO	W.P.S. 0 060-2	1936	13 22

MUSKINGUM COUNTY
TWP. HIGHWAY NO 59
CO. HIGHWAY NO 57 (PT)

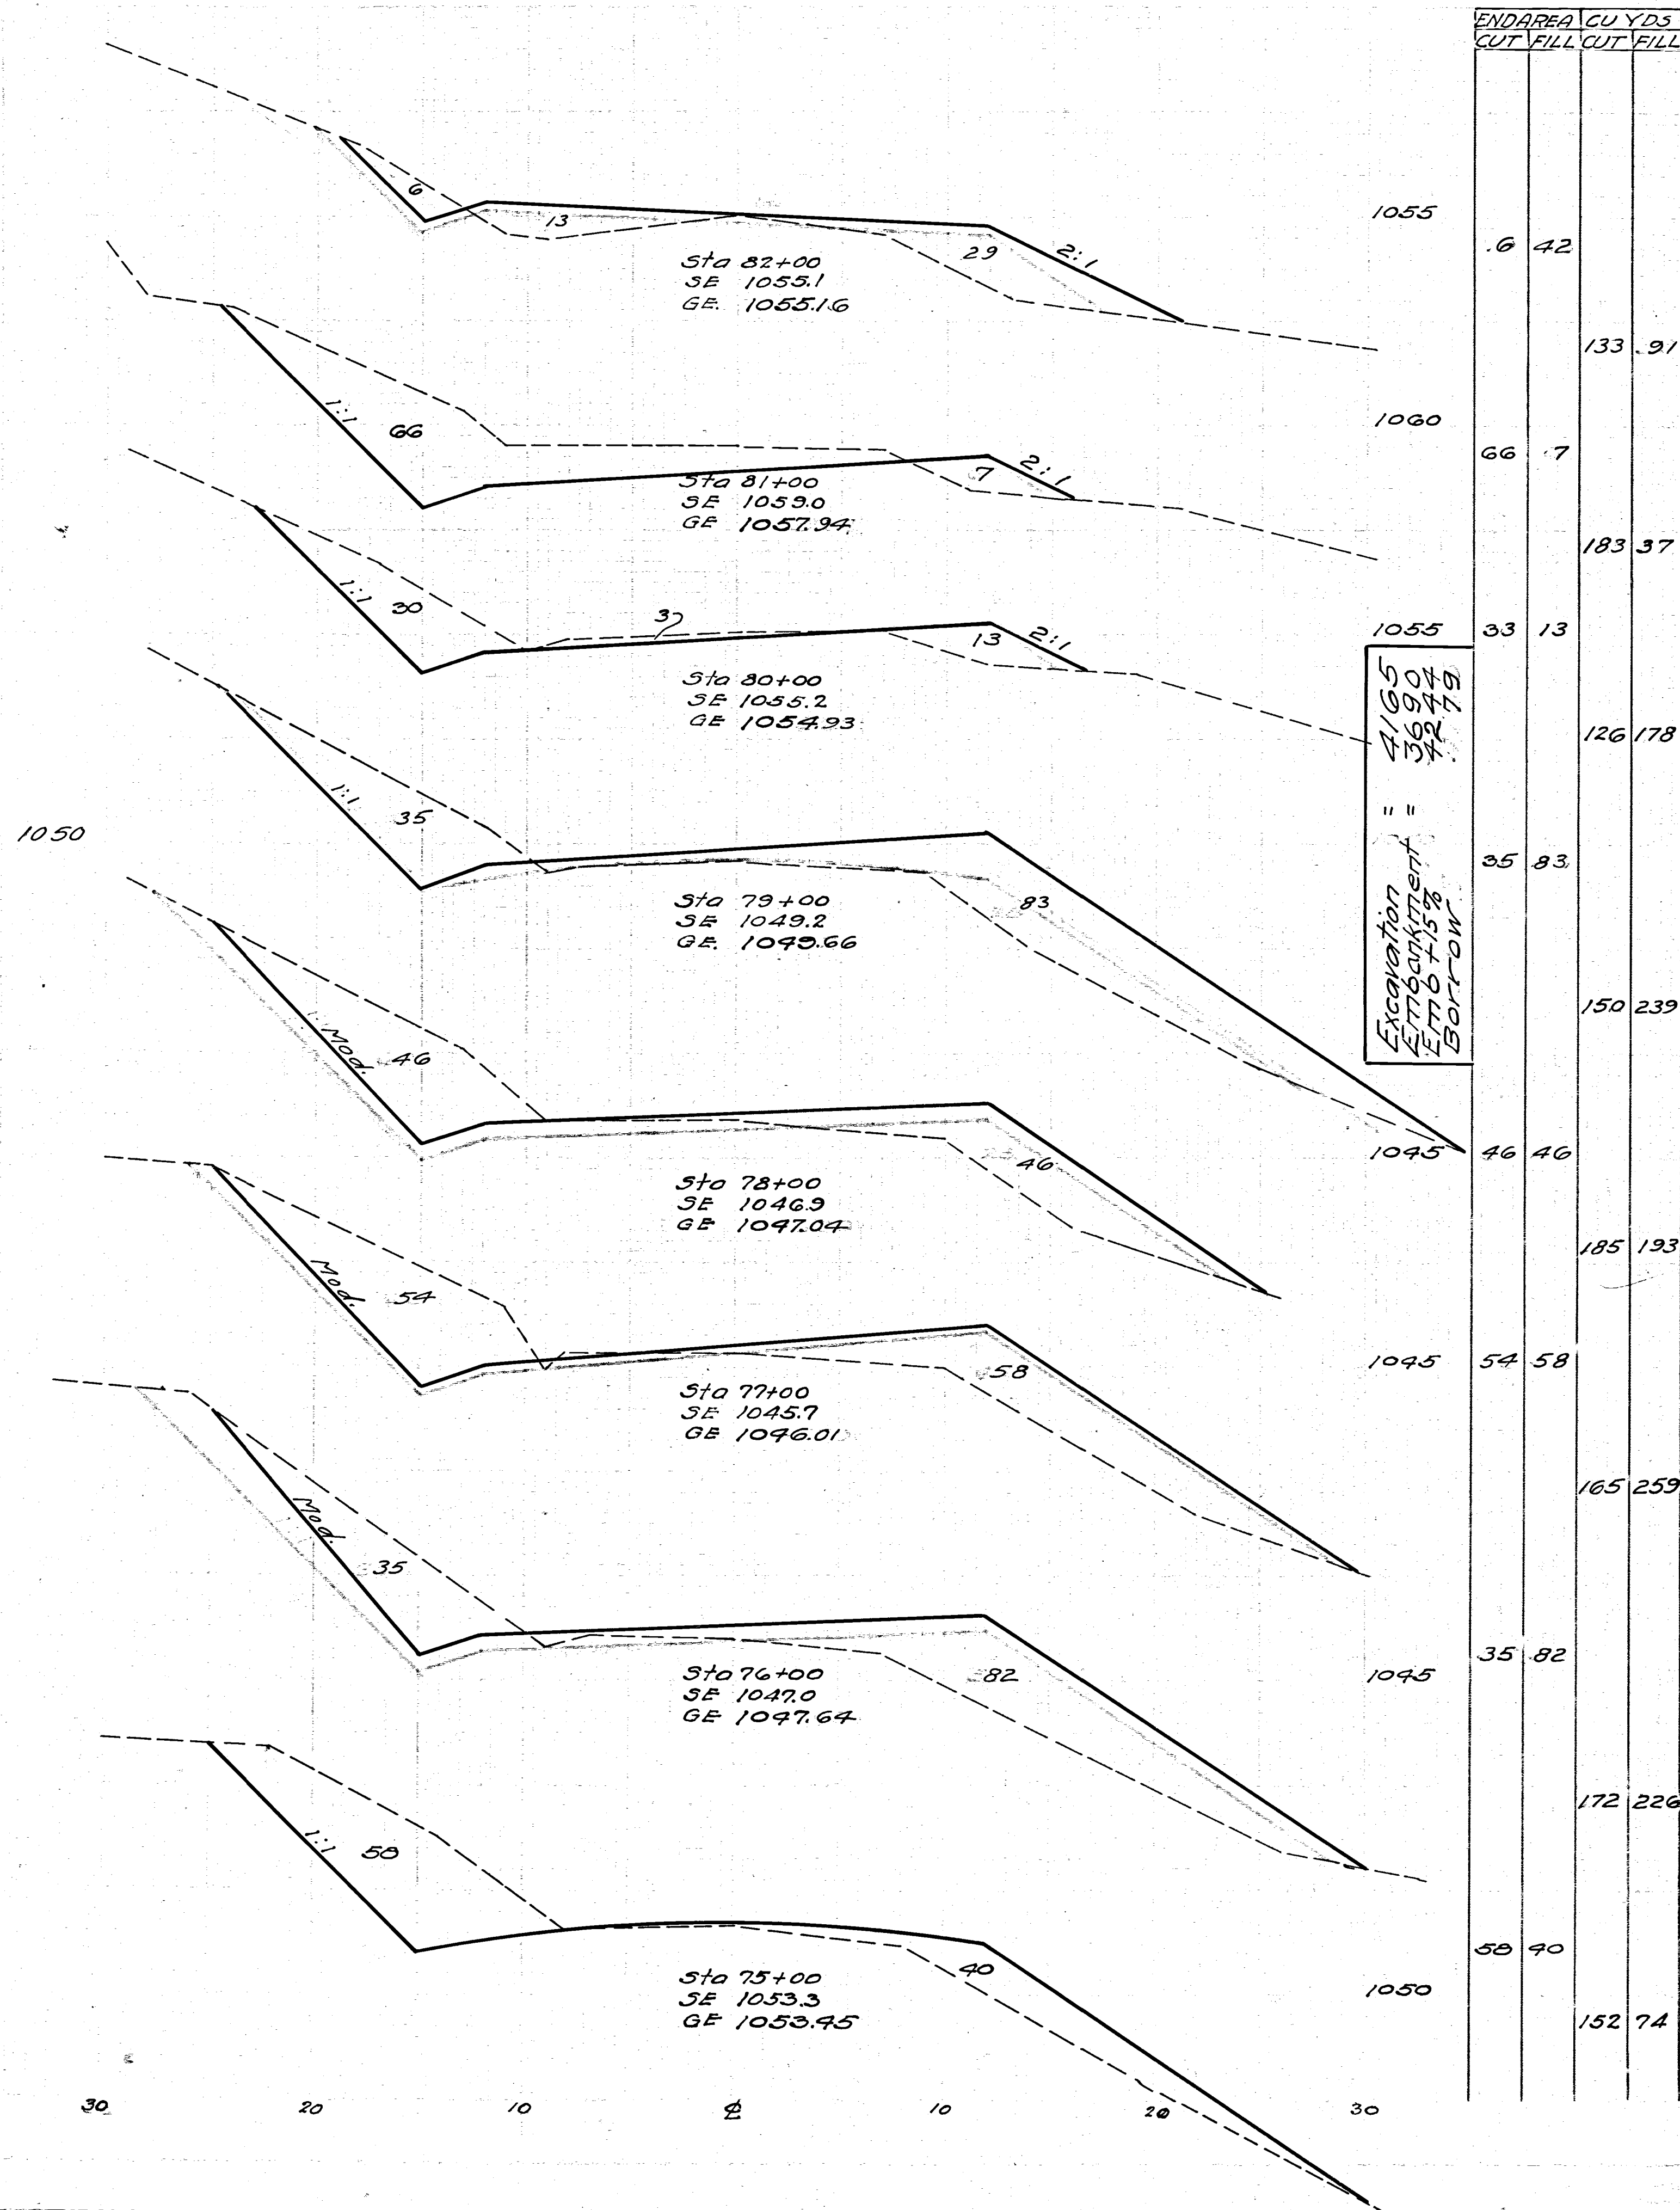

Sta. 75+00 ~ 90+00