


CITY OF ZANESVILLE
MUSKINGUM COUNTY
DRESDEN ROAD
QTR. TWP. 4, R7&8W,
T1N, U.S.M.L.

(EE) N 01°42'33" E 8.00'
(FF) STA. 100+87 35.00' LT., S.R. 60
(GG) S 88°17'27" E 4.00'
(HH) STA. 100+87 31.00' LT., S.R. 60
(II) S 01°37'11" W 22.40'

COMMENCEMENT POINTS	
AXLE FOUND NORTHERLY CORNER LOT 1 EYCLID HEIGHTS (P.B. 5, PG. 41)	
THENCE, S 30°19'39" W 327.85' (13-WDV)	
THENCE, S 30°17'15" W 167.16' (14-WDV)	
THENCE, S 27°38'50" W 101.67' (15-WDV)	
PK NAIL FOUND SOUTHWESTERLY CORNER LOT 43 MAPLE AVENUE ADDITION (P.B. 2, PG. 140)	
THENCE, S 60°06'48" E 129.44' (17-WD)	
THENCE, N 89°20'23" E 149.50' (18-WD)	

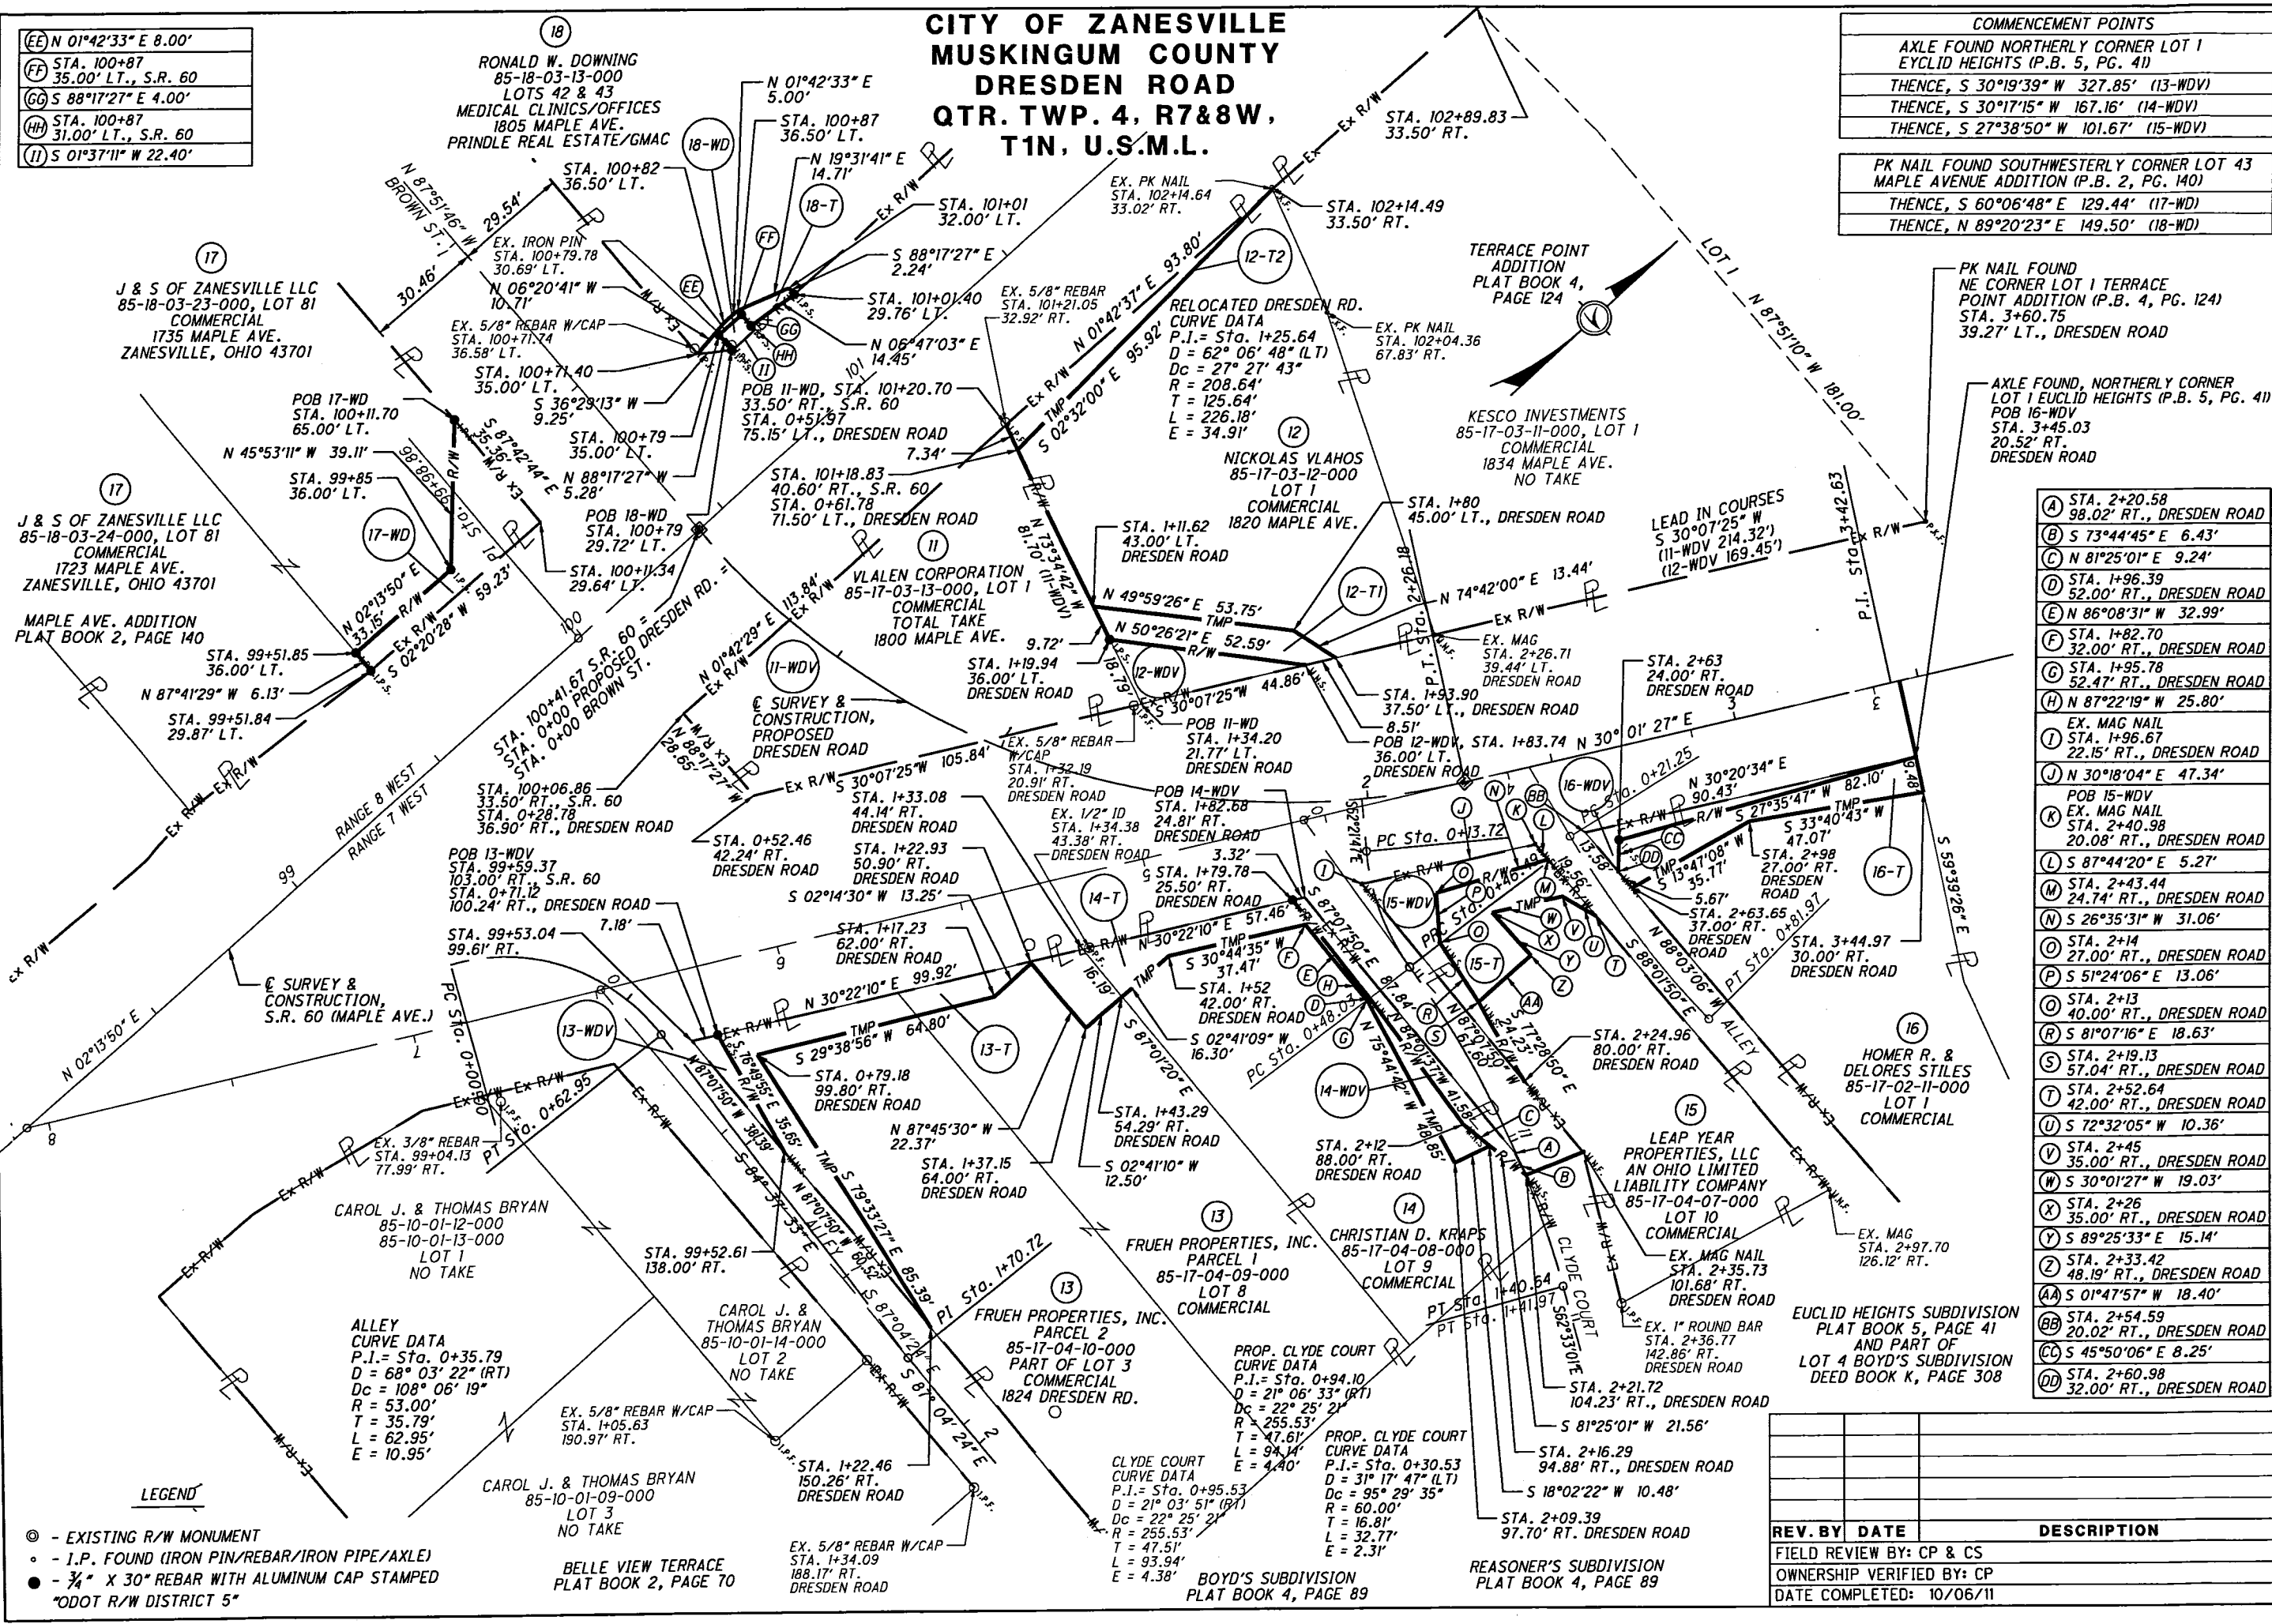

(A) STA. 2+20.58 98.02' RT., DRESDEN ROAD
(B) S 73°44'45" E 6.43'
(C) N 81°25'01" E 9.24'
(D) STA. 1+96.39 52.00' RT., DRESDEN ROAD
(E) N 86°08'31" W 32.99'
(F) STA. 1+82.70 32.00' RT., DRESDEN ROAD
(G) STA. 1+95.78 52.47' RT., DRESDEN ROAD
(H) N 87°22'19" W 25.80'
(I) EX. MAG NAIL STA. 1+96.67 22.15' RT., DRESDEN ROAD
(J) N 30°18'04" E 47.34'
(K) POB 15-WDV EX. MAG NAIL STA. 2+40.98 20.08' RT., DRESDEN ROAD
(L) S 87°44'20" E 5.27'
(M) STA. 2+43.44 24.74' RT., DRESDEN ROAD
(N) S 26°35'31" W 31.06'
(O) STA. 2+14 27.00' RT., DRESDEN ROAD
(P) S 51°24'06" E 13.06'
(Q) STA. 2+13 40.00' RT., DRESDEN ROAD
(R) S 81°07'16" E 18.63'
(S) STA. 2+19.13 57.04' RT., DRESDEN ROAD
(T) STA. 2+52.64 42.00' RT., DRESDEN ROAD
(U) S 72°32'05" W 10.36'
(V) STA. 2+45 35.00' RT., DRESDEN ROAD
(W) S 30°01'27" W 19.03'
(X) STA. 2+26 35.00' RT., DRESDEN ROAD
(Y) S 89°25'33" E 15.14'
(Z) STA. 2+33.42 48.19' RT., DRESDEN ROAD
(AA) S 01°47'57" W 18.40'
(BB) STA. 2+54.59 20.02' RT., DRESDEN ROAD
(CC) S 45°50'06" E 8.25'
(DD) STA. 2+60.98 32.00' RT., DRESDEN ROAD

LEGEND
● - EXISTING R/W MONUMENT
○ - I.P. FOUND (IRON PIN/REBAR/IRON PIPE/AXLE)
● - 3/4" X 30" REBAR WITH ALUMINUM CAP STAMPED
"ODOT R/W DISTRICT 5"

REV. BY	DATE	DESCRIPTION
FIELD REVIEW BY: CP & CS		
OWNERSHIP VERIFIED BY: CP		
DATE COMPLETED: 10/06/11		

RIGHT OF WAY BOUNDARY SHEET
DRESDEN ROAD
MUS-60-18-35
10/15