

CENTERLINE SURVEY PLAT


MUS-60-(16.88)(17.41)

MUSKINGUM COUNTY


CITY OF ZANESVILLE, FALLS TOWNSHIP T-1-N, R-7-W

FED. RD. DIVISION 2 STATE OHIO PROJECT MUS-60-(16.88)(17.41)

26

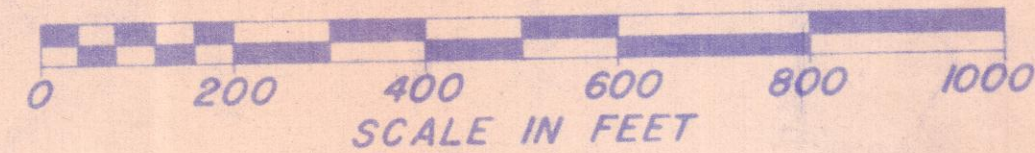


BEGIN MUS-60-16.88
STA. 890+68.41

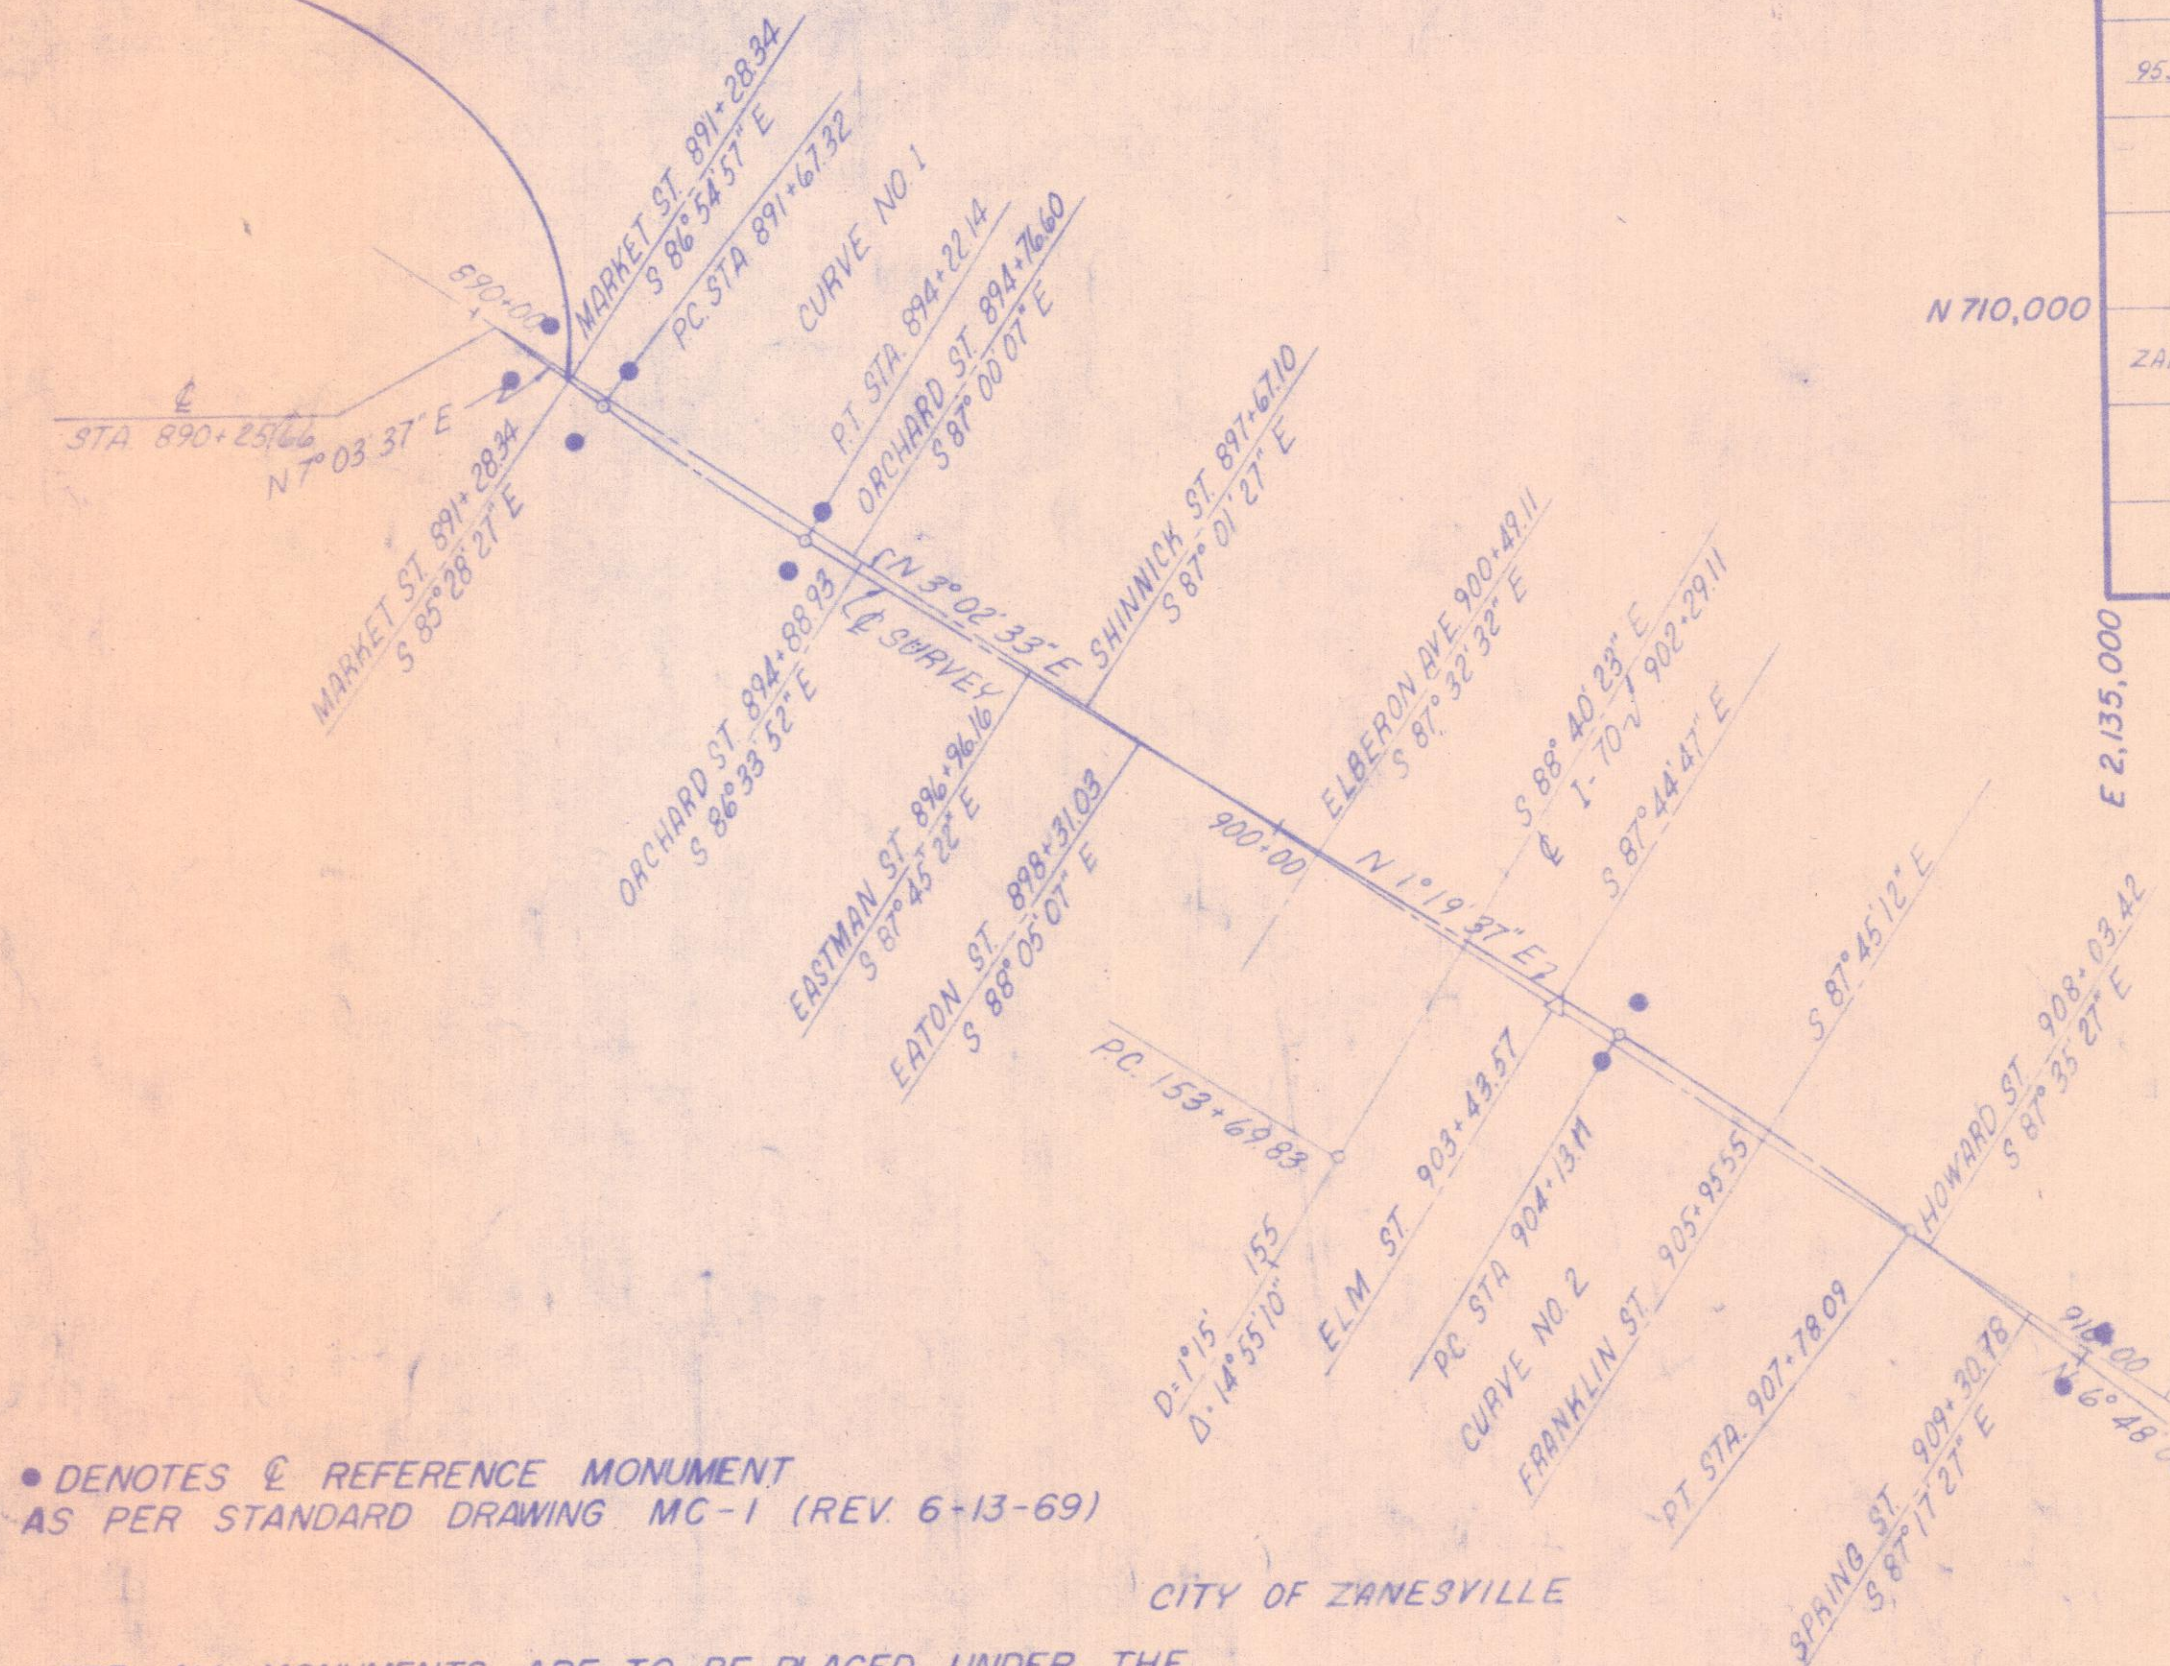


• DENOTES & REFERENCE MONUMENT
AS PER STANDARD DRAWING MC-1 (REV. 6-13-69)

NOTE: ALL MONUMENTS ARE TO BE PLACED UNDER THE
SUPERVISION OF A REGISTERED SURVEYOR, AND ANY
ALTERATIONS SHALL BE NOTED AND THE RIGHT OF WAY
DEPARTMENT OF THE DIVISION SHALL BE NOTIFIED OF
THE LOCATION.

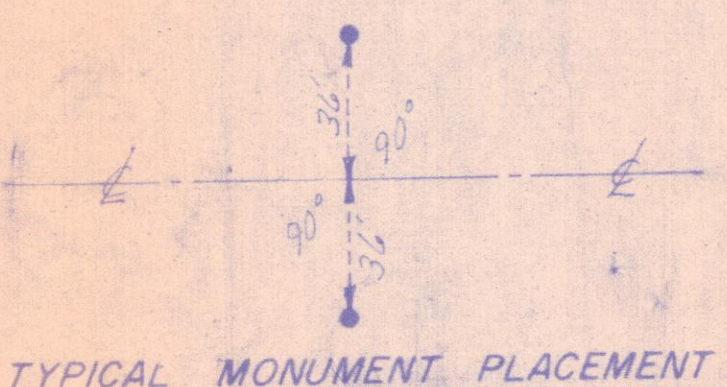

DETAIL OF HORIZONTAL CONTROL TIE TO MONUMENT ZANE				GRID COORDINATES	
DESCRIPTION	BEARING	DISTANCE	NORTH	EAST	
MON. ZANE			709,609.800	2,141,685.010	
ZANE #1	N88°15'01"W	5426.413	709,775.482	2,136,261.127	
ZANE #2	S61°10'18"E	1929.491	708,845.104	2,137,951.491	
P.O.T. 921+07.83	N47°58'54"E	2385.265	710,441.723	2,139,723.579	
P.I. #4 934+46.29	N28°52'47"W	1338.462	711,613.726	2,139,077.136	
P.O.T. 953+05.55	N86°55'45"W	1938.320	711,717.563	2,137,141.599	
P.O.T. 890+25.66			707,414.211	2,139,782.330	
P.I. #1 892+94.83	N7°03'37"E	269.174	707,681.344	2,139,815.416	
P.I. #2 905+95.74	N1°19'37"E	671.110	708,982.105	2,139,845.546	
P.I. #3 916+20.97	N6°48'06"E	1025.510	710,000.397	2,139,967.000	
P.O.T. 921+07.83	N28°52'47"W	504.006	710,441.723	2,139,723.579	
ARMCO SMOKESTK.	N11°06'22"E	4054.134	714,419.930	2,140,594.520	
MON. ZANE	S13°47'20"E	4952.869			

SCALE: 1"=2000'

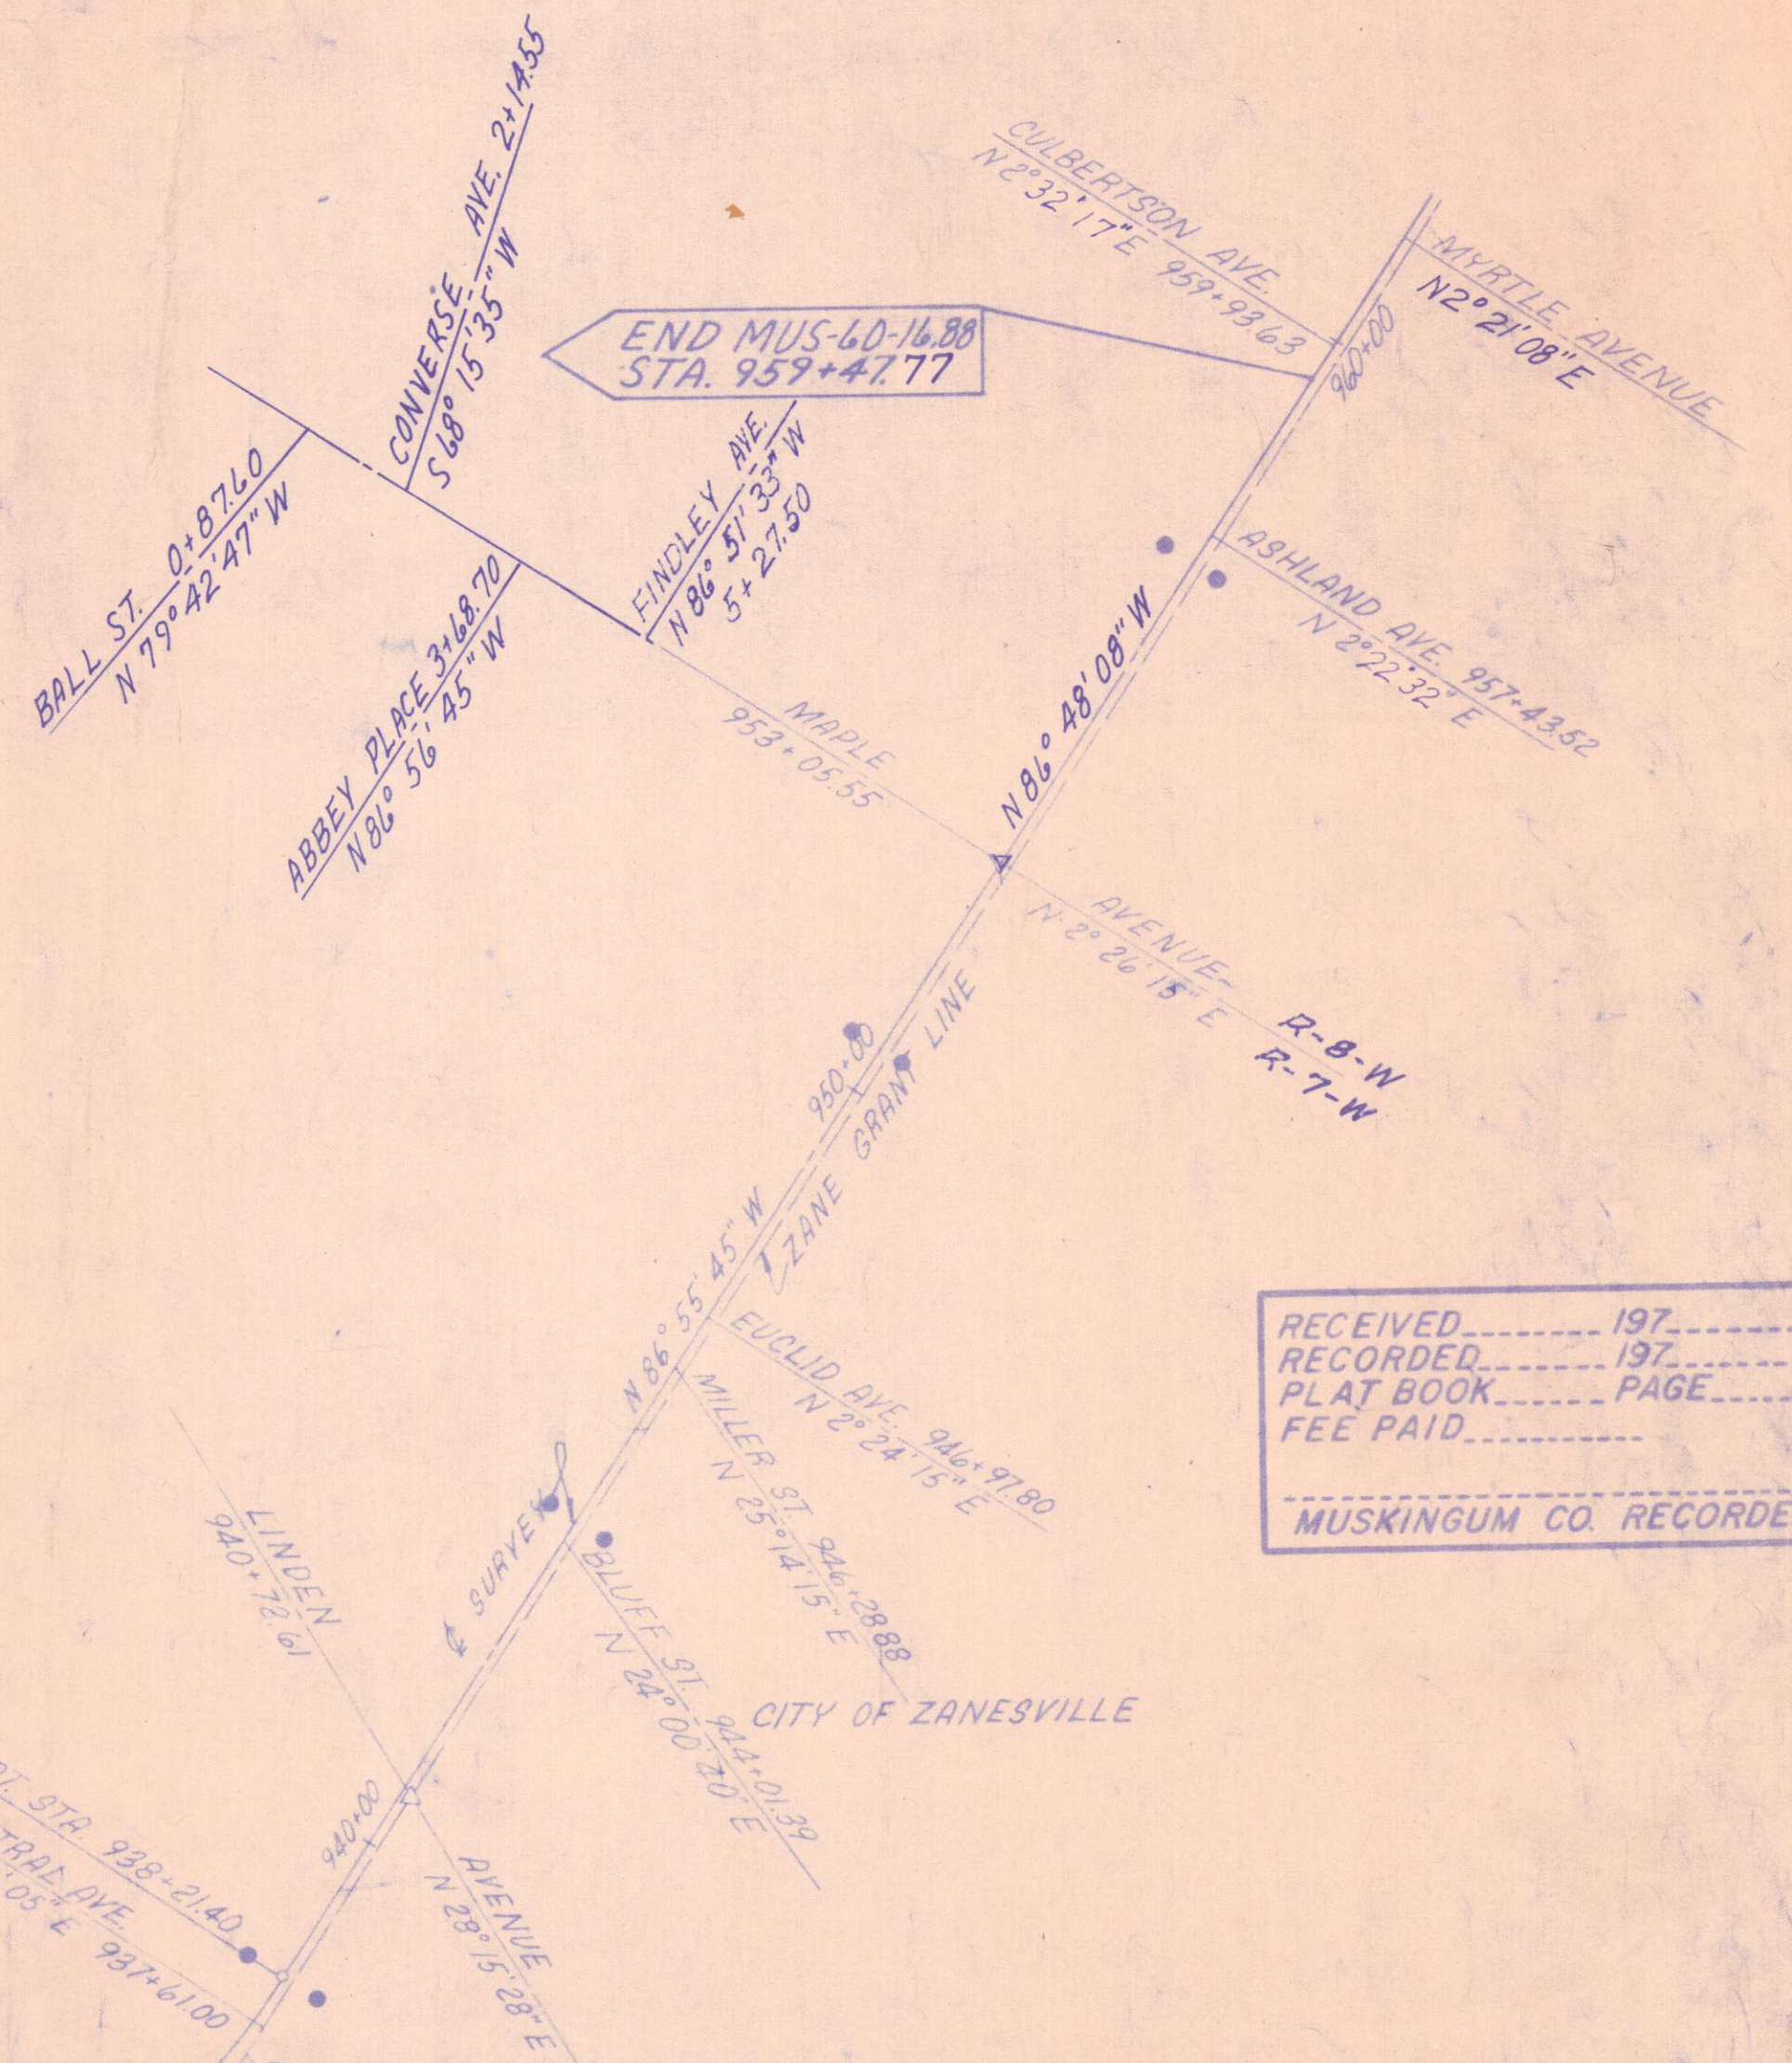

RECEIVED 197
RECORDED 197
PLAT BOOK PAGE
FEE PAID
MUSKINGUM CO. RECORDER

CENTERLINE CURVE DATA & COORDINATES FOR P.I.'S, P.C.'S & P.T.'S										
CURVE NO.	P.I.	NORTH	EAST	Δ	D	R	L	T	E	
1	892+94.83	707,681.344	2,139,815.416	5°44'00"LT	2°15'00"	2546.48'	254.82'	27.51'	3.19'	891+67.32
2	905+95.74	708,982.105	2,139,845.546	5°28'29"RT	1°30'00"	3819.72'	364.98'	182.63'	4.36'	904+13.11
3	916+20.97	710,000.397	2,139,967.000	35°40'53"LT	7°00'00"	818.51'	509.73'	263.44'	41.35'	913+57.53
4	934+46.29	711,613.726	2,139,077.136	58°02'58"LT	7°00'00"	818.51'	829.28'	454.17'	117.56'	929+92.12

MONUMENTS			
QUAN.	STATION	LOCATION	REMARKS
2	890+70	36' RT & LT	P.O.T.
2	891+67.32	45' RT & LT	P.C.
2	894+22.14	36' RT & LT	P.T.
2	904+13.11	36' RT & LT	P.C.
2	910+00	36' RT & LT	P.O.T.
1	916+20.97	℄ OF SURVEY	P.I.
2	918+67.26	36' RT & LT	P.T.
2	927+30	36' RT & LT	P.O.T.
2	929+92.12	36' RT & LT	P.C.
2	934+00	36' RT & LT	P.O.G.
2	938+21.40	45' RT & LT	P.T.
2	944+25	36' RT & LT	P.O.T.
2	950+50	36' RT & LT	P.O.T.
2	957+00	36' RT & LT	P.O.T.
TOT. 27	REFERENCE MONUMENTS		

PREPARED BY
RICHLAND ENGINEERING LTD.
CONSULTING ENGINEERS
MANSFIELD, OHIO

I HEREBY CERTIFY THAT THIS PLAT IS A TRUE
DELINEATION OF A SURVEY MADE FOR THE
STATE OF OHIO IN 1971 BY RICHLAND ENGINEER-
ING LIMITED, CONSULTING ENGINEERS.
C.B. Parrett DATE DEC 1 1971
C.B. PARRETT REG. SURVEYOR NO. 2871

S-60 Underwood

SHEET 1 OF 1

CENTERLINE SURVEY PLAT