


MUSKINGUM COUNTY
MUS-60-16.88
RIW PLANS 1-20

15
26

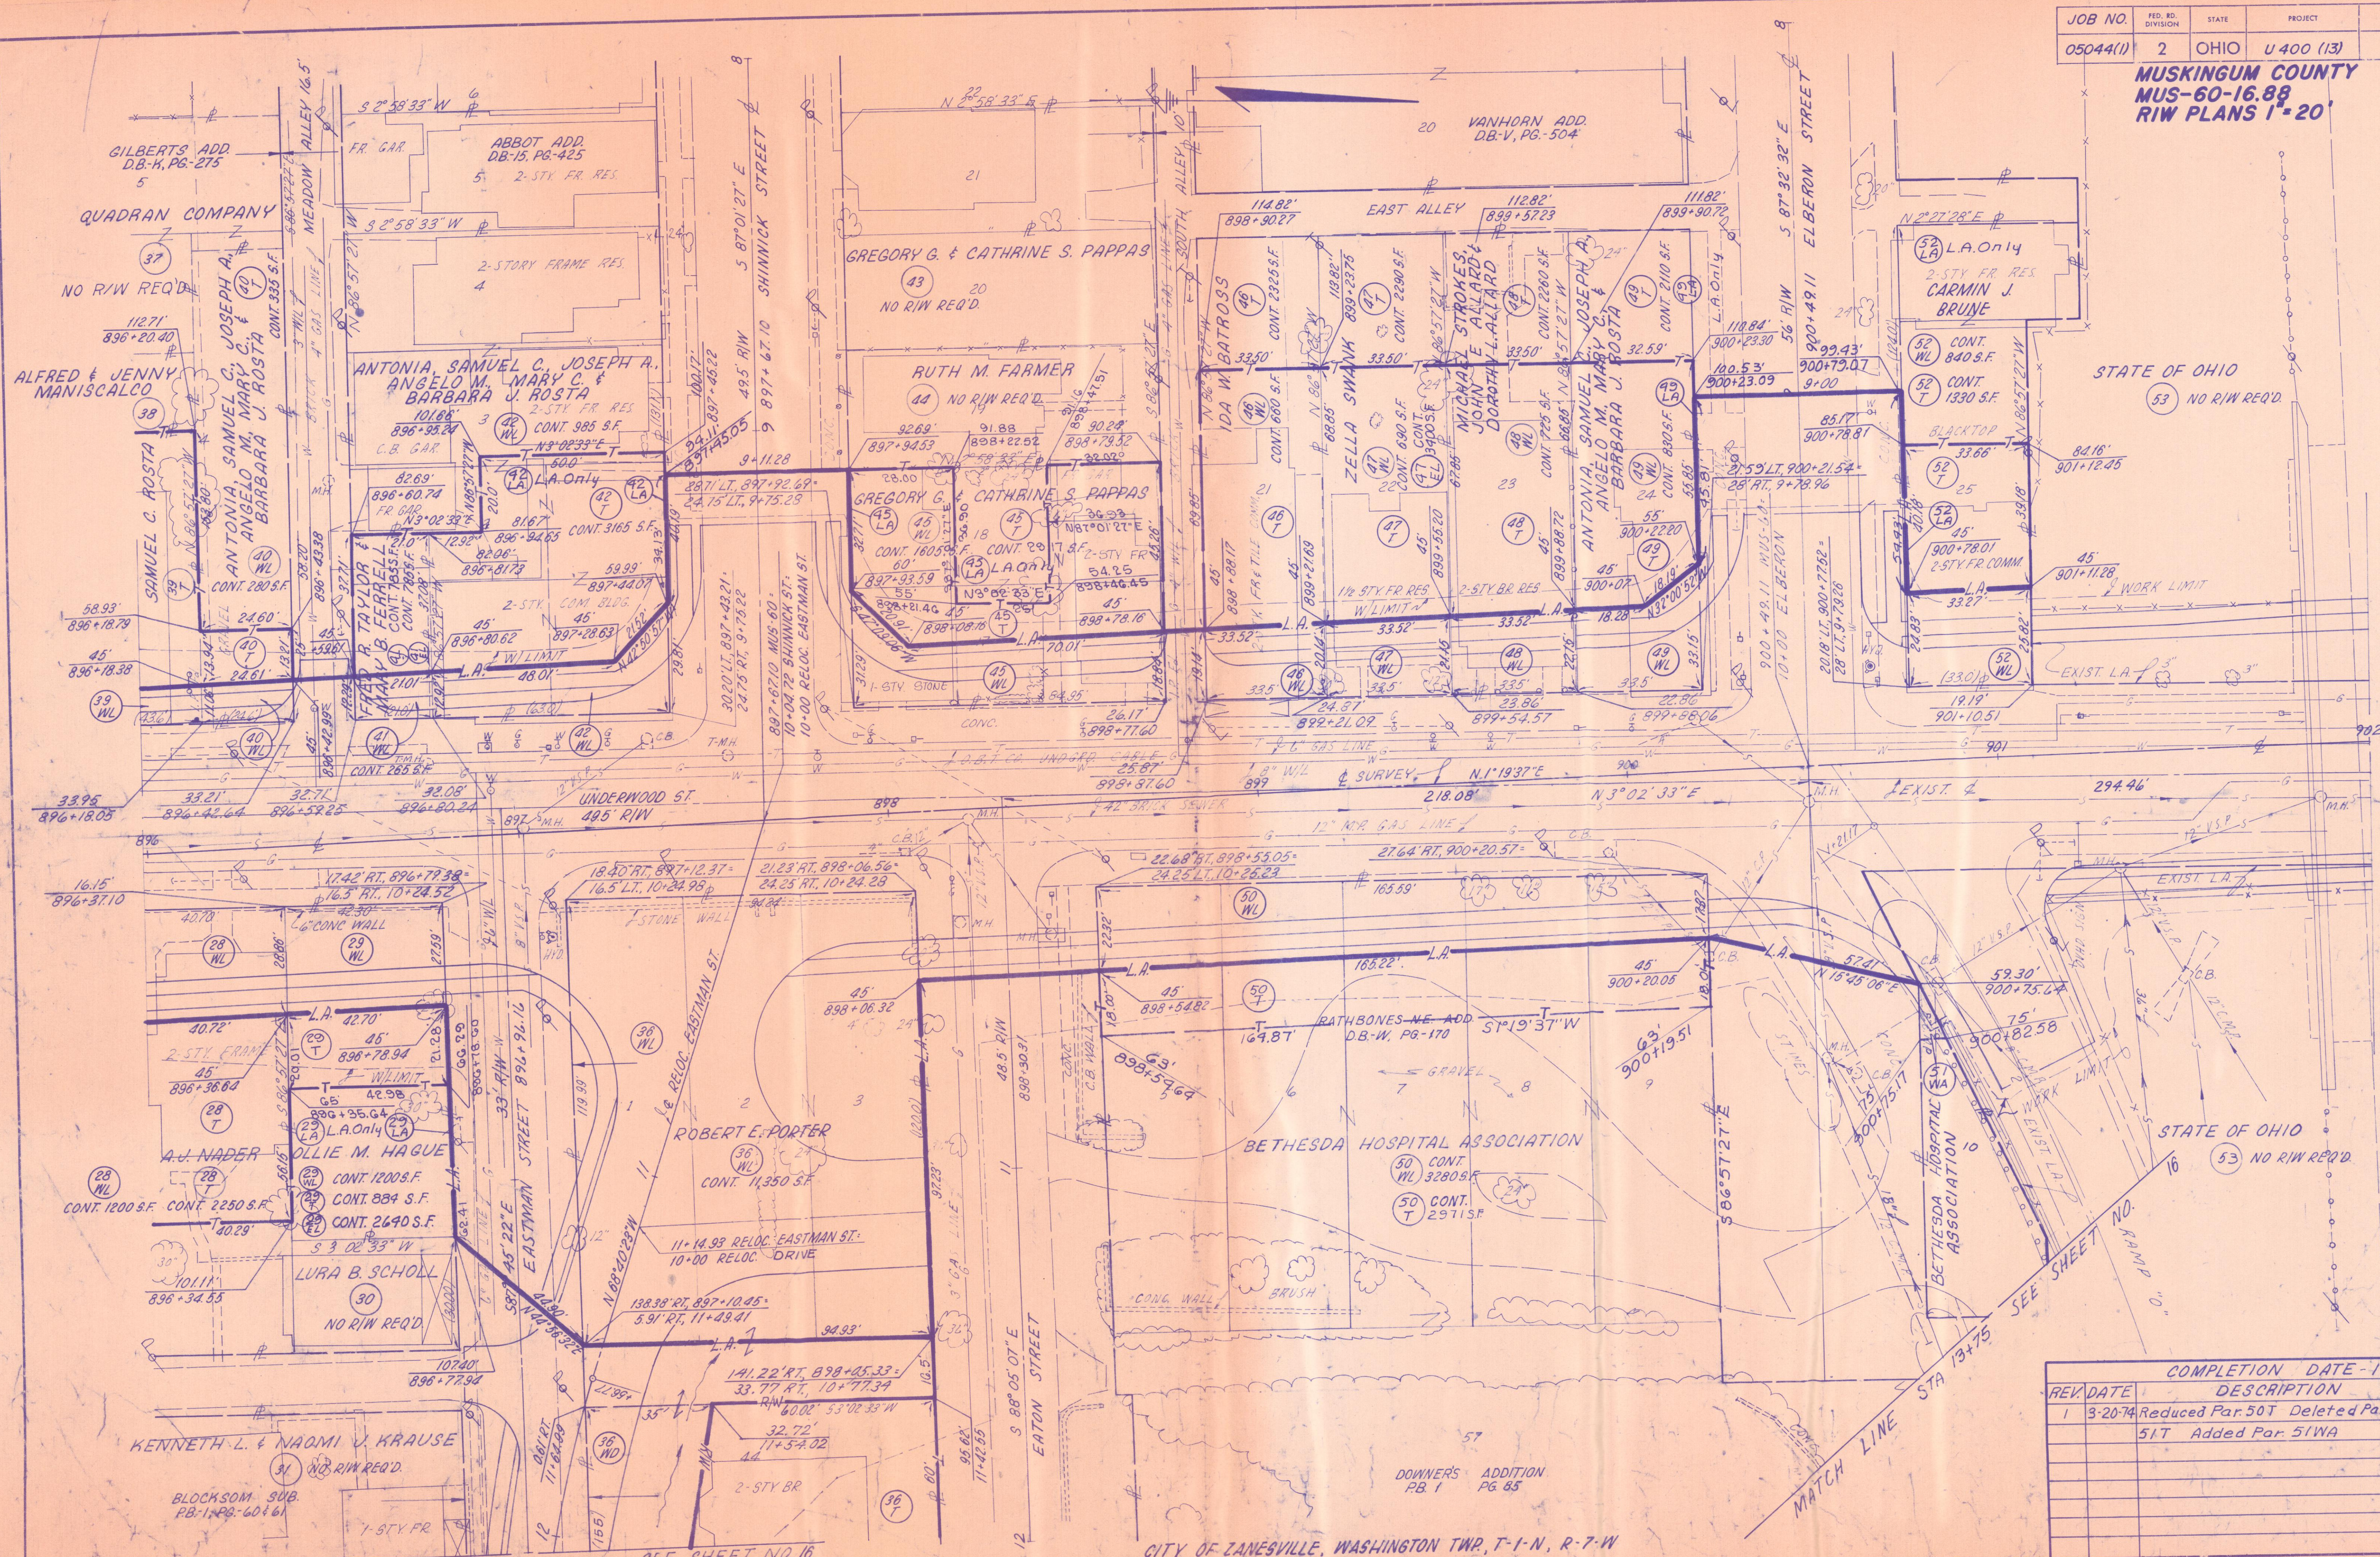

COMPLETION DATE - 1-22-74		
REV.	DATE	DESCRIPTION
1	3-20-74	Reduced Par. 50T Deleted Par. 50T-1 & 51T Added Par. 51WA