


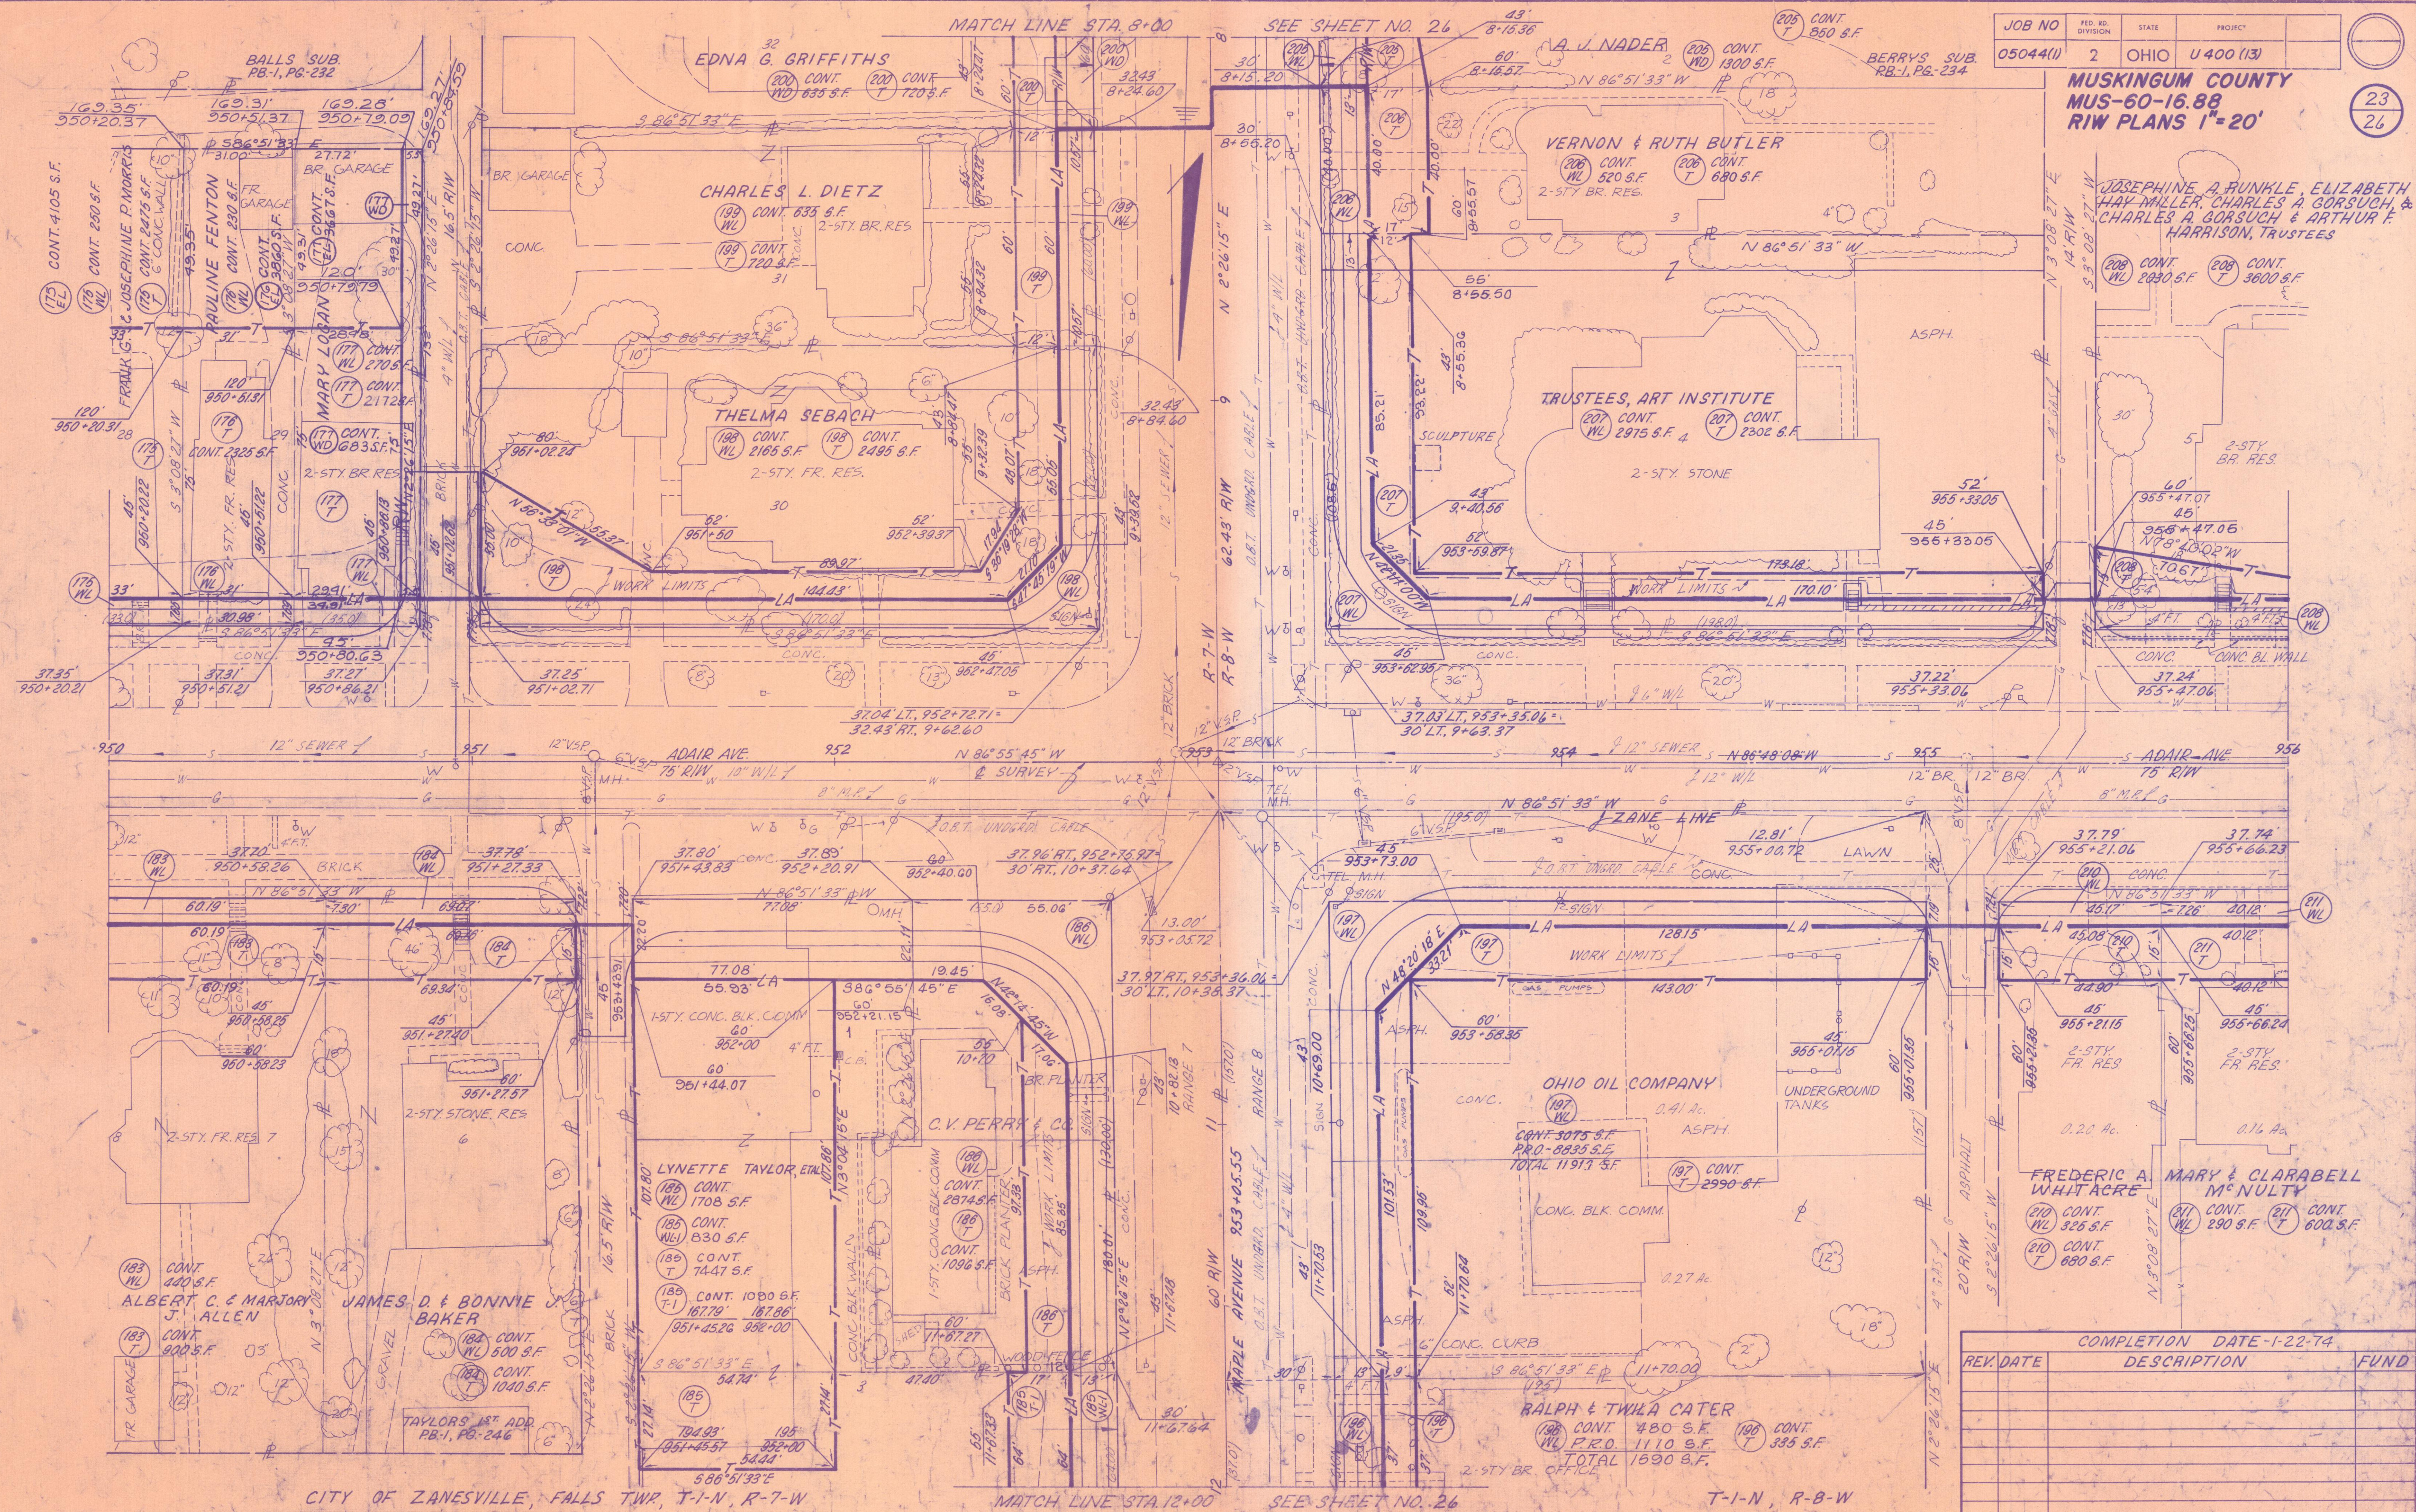

S. R.-60 STA. 950+00 TO STA. 956+00 RIW