


PROPERTY PLAN

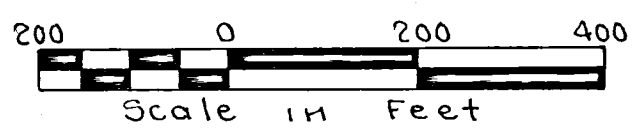


FHWA REGION	STATE	PROJECT
5	OHIO	

MUS - 60 - 20.29
R/W PLAN

31
34

2
5

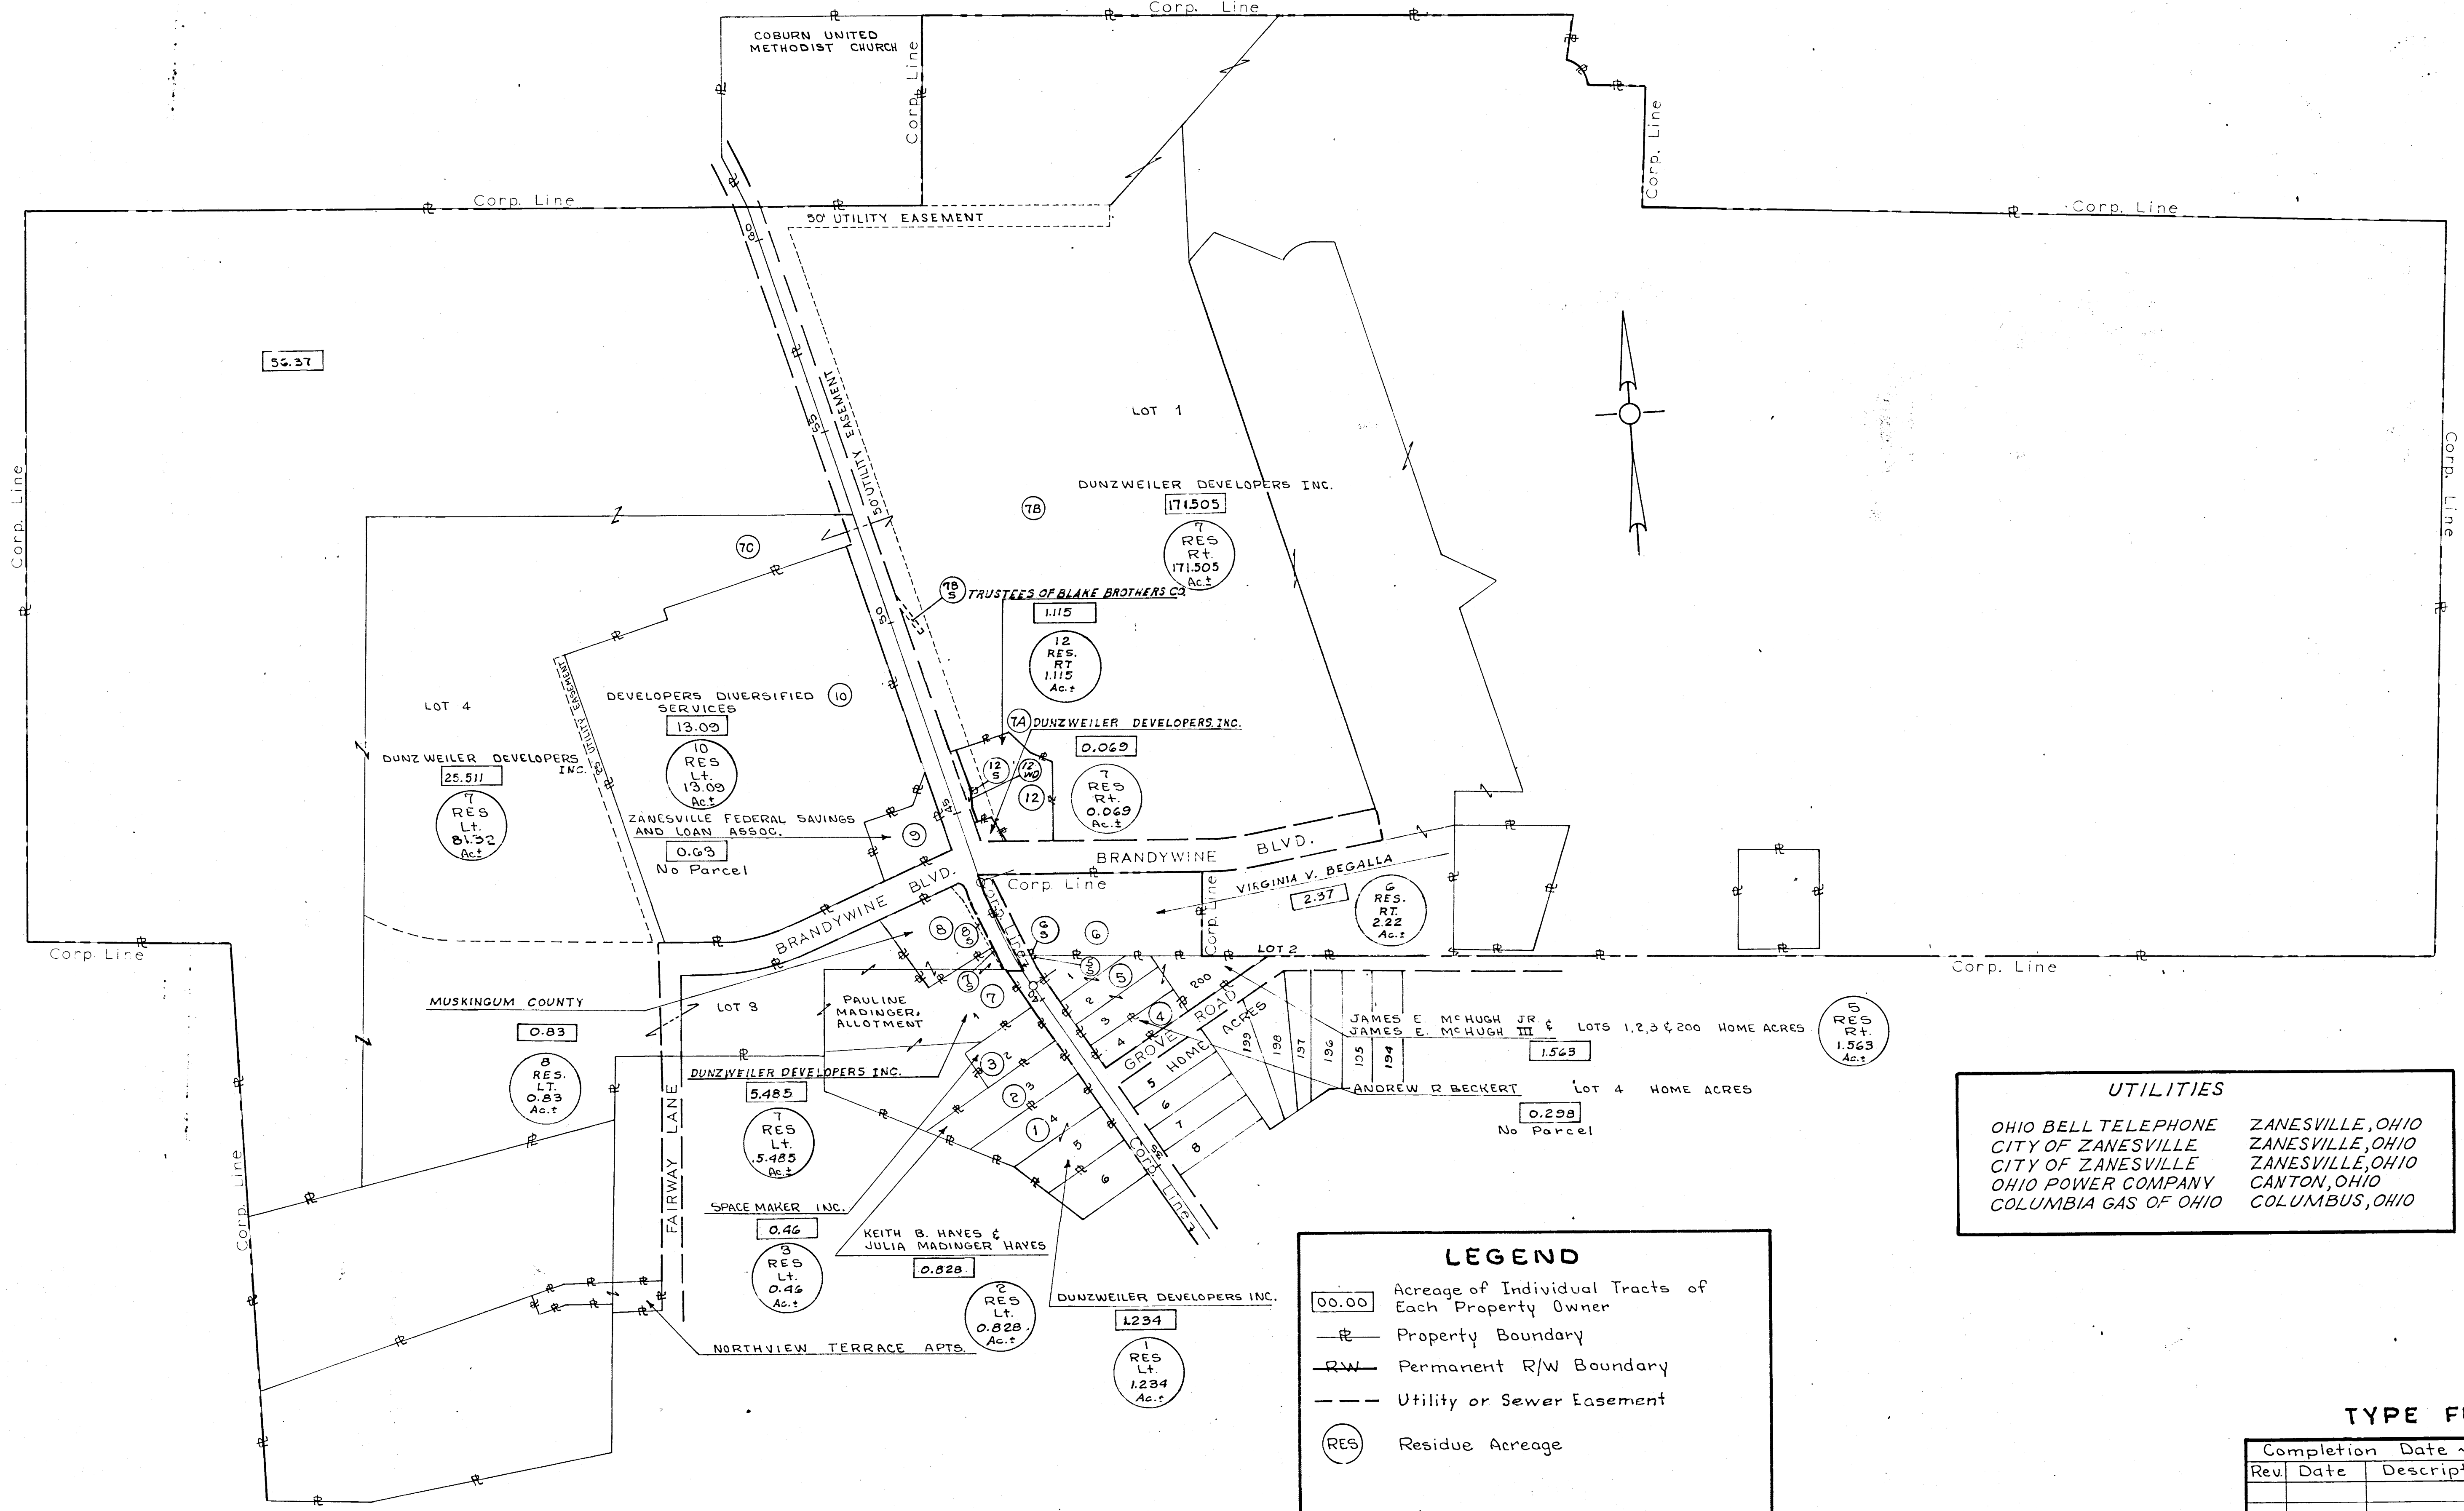

LEGEND

- 00.00 Acreage of Individual Tracts of Each Property Owner
- Property Boundary
- Permanent R/W Boundary
- Utility or Sewer Easement
- Residue Acreage

UTILITIES

OHIO BELL TELEPHONE	ZANESVILLE, OHIO
CITY OF ZANESVILLE	ZANESVILLE, OHIO
CITY OF ZANESVILLE	ZANESVILLE, OHIO
OHIO POWER COMPANY	CANTON, OHIO
COLUMBIA GAS OF OHIO	COLUMBUS, OHIO

TYPE FUND ~ HHS

Rev.	Date	Description

5-60