


MUS-60-20.23
R/W PLAN

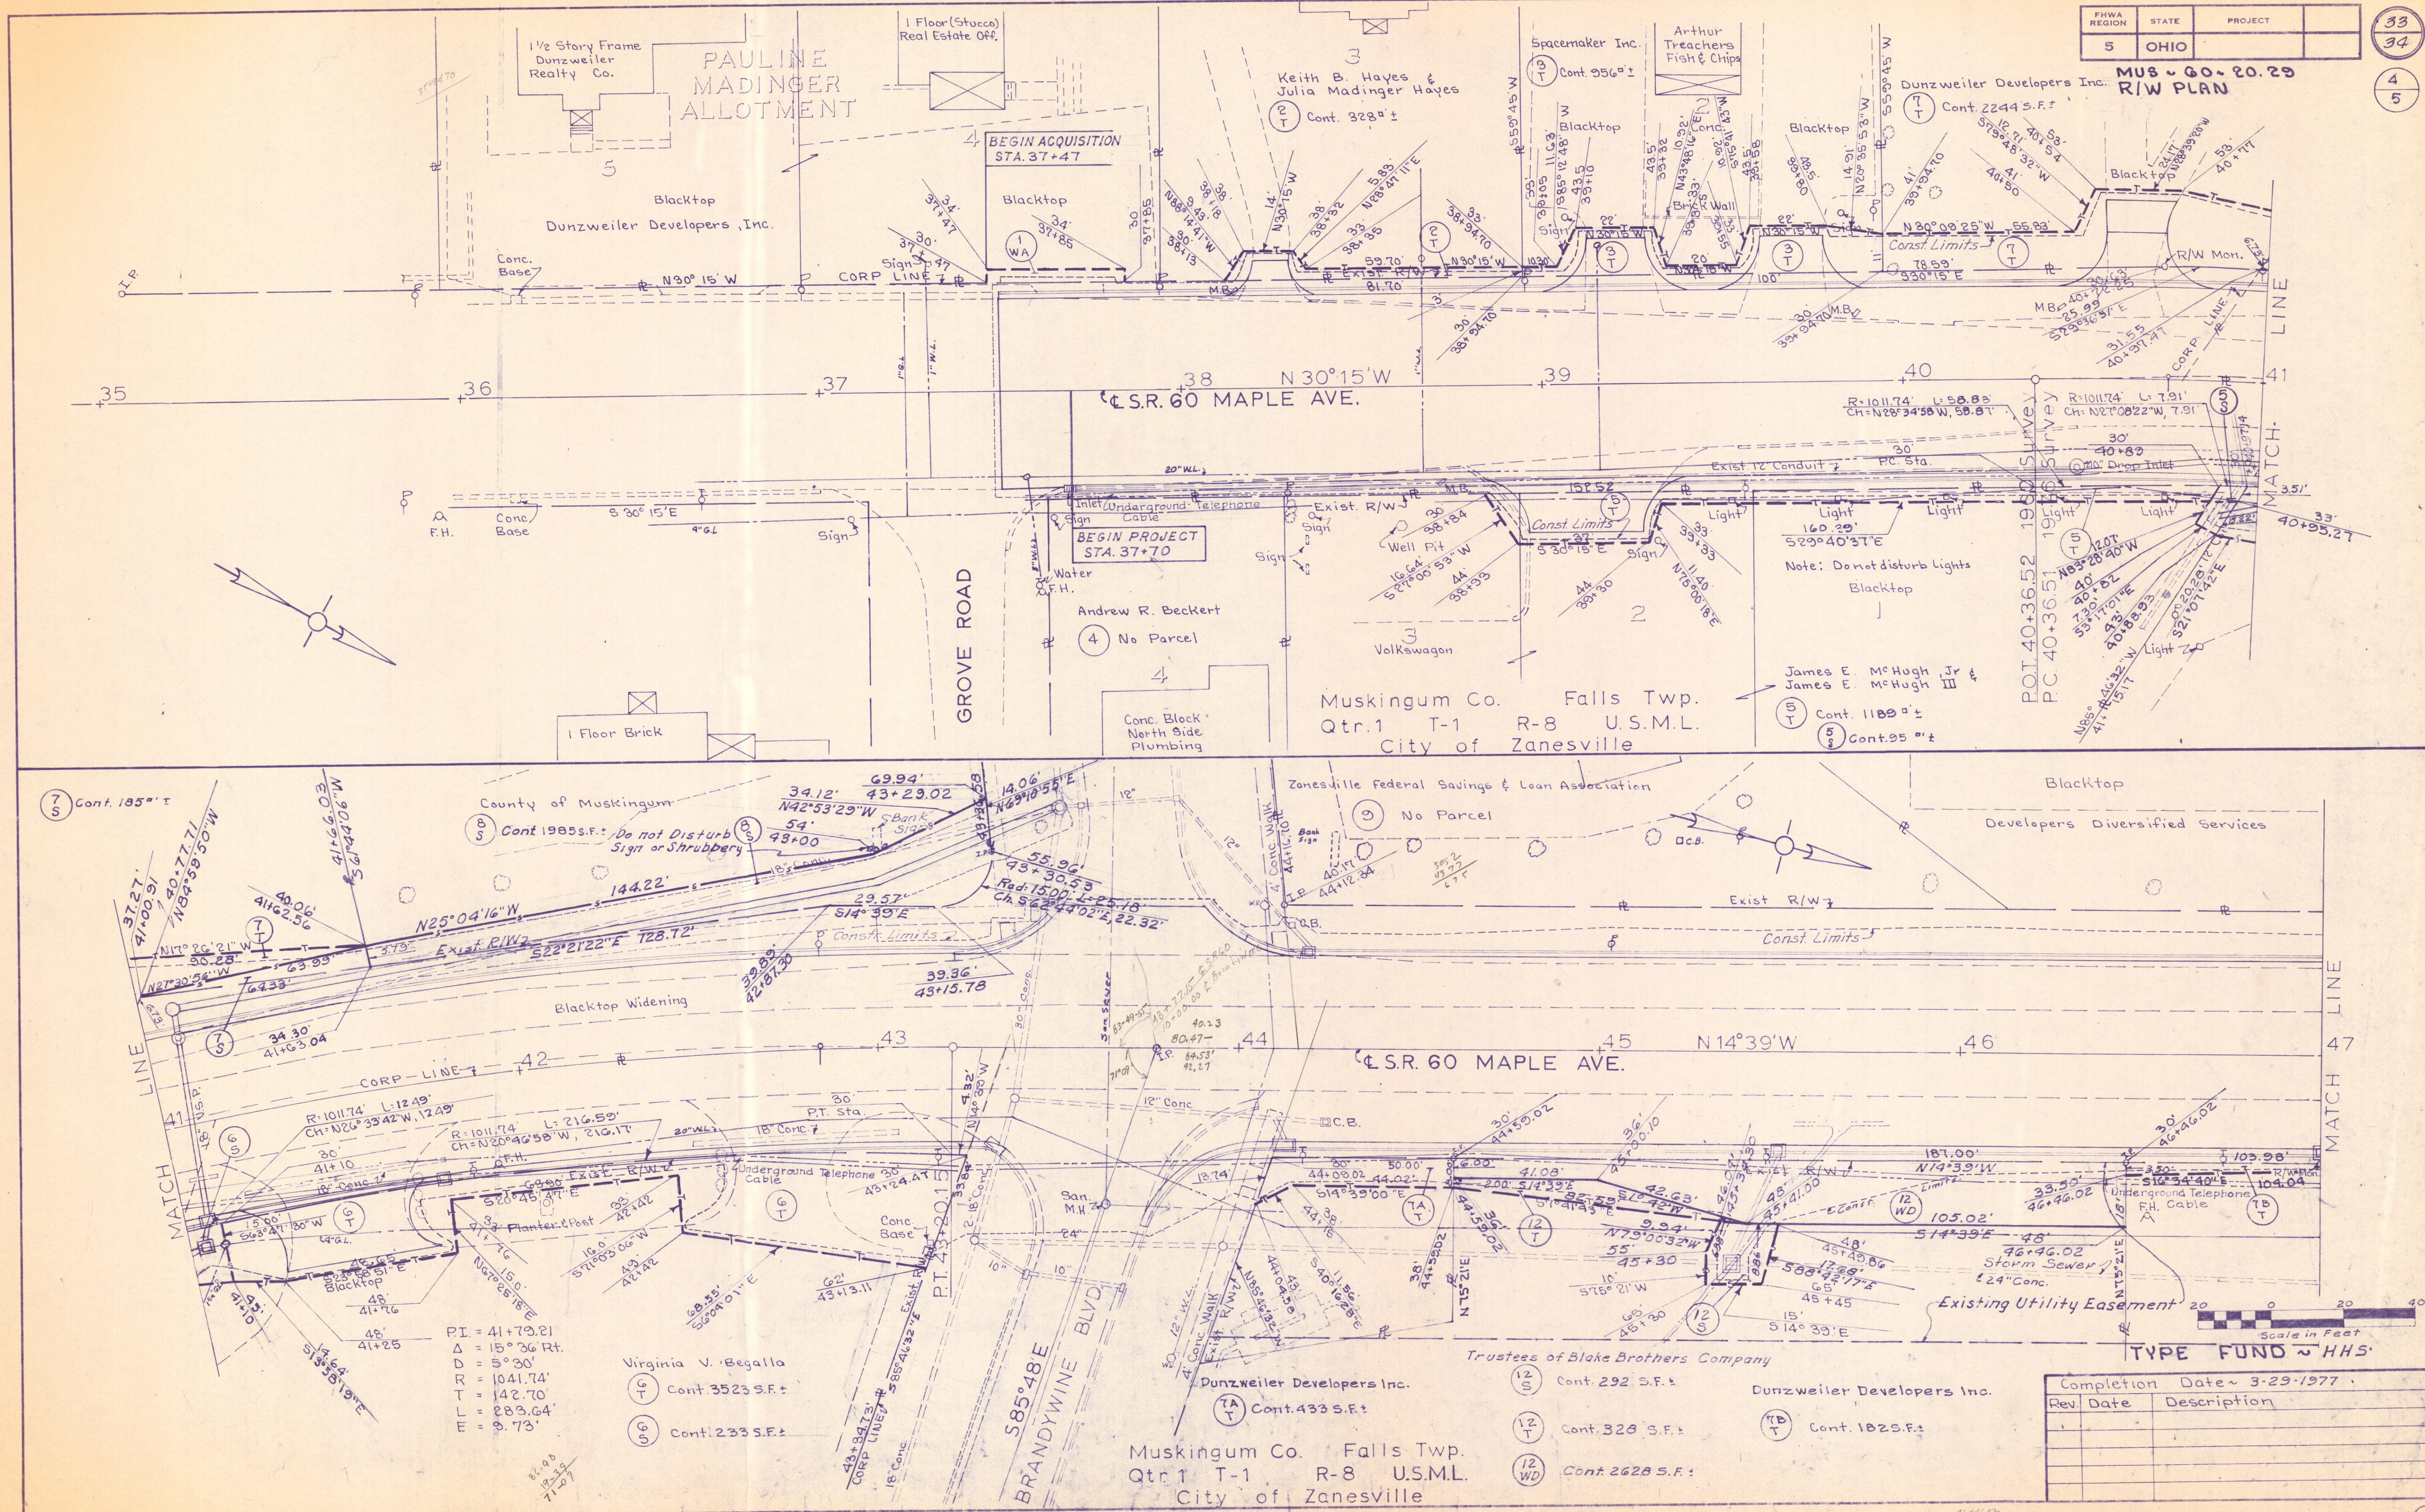

Completion Date	3-29-1977
Rev. Date	Description