


J:\Land Projects\01-459.dwg\Transportation\X_sections\01D550.dwg by dleagan on 06/06/2003 @ 08:47:15 am ~ for M-E Companies, Inc.

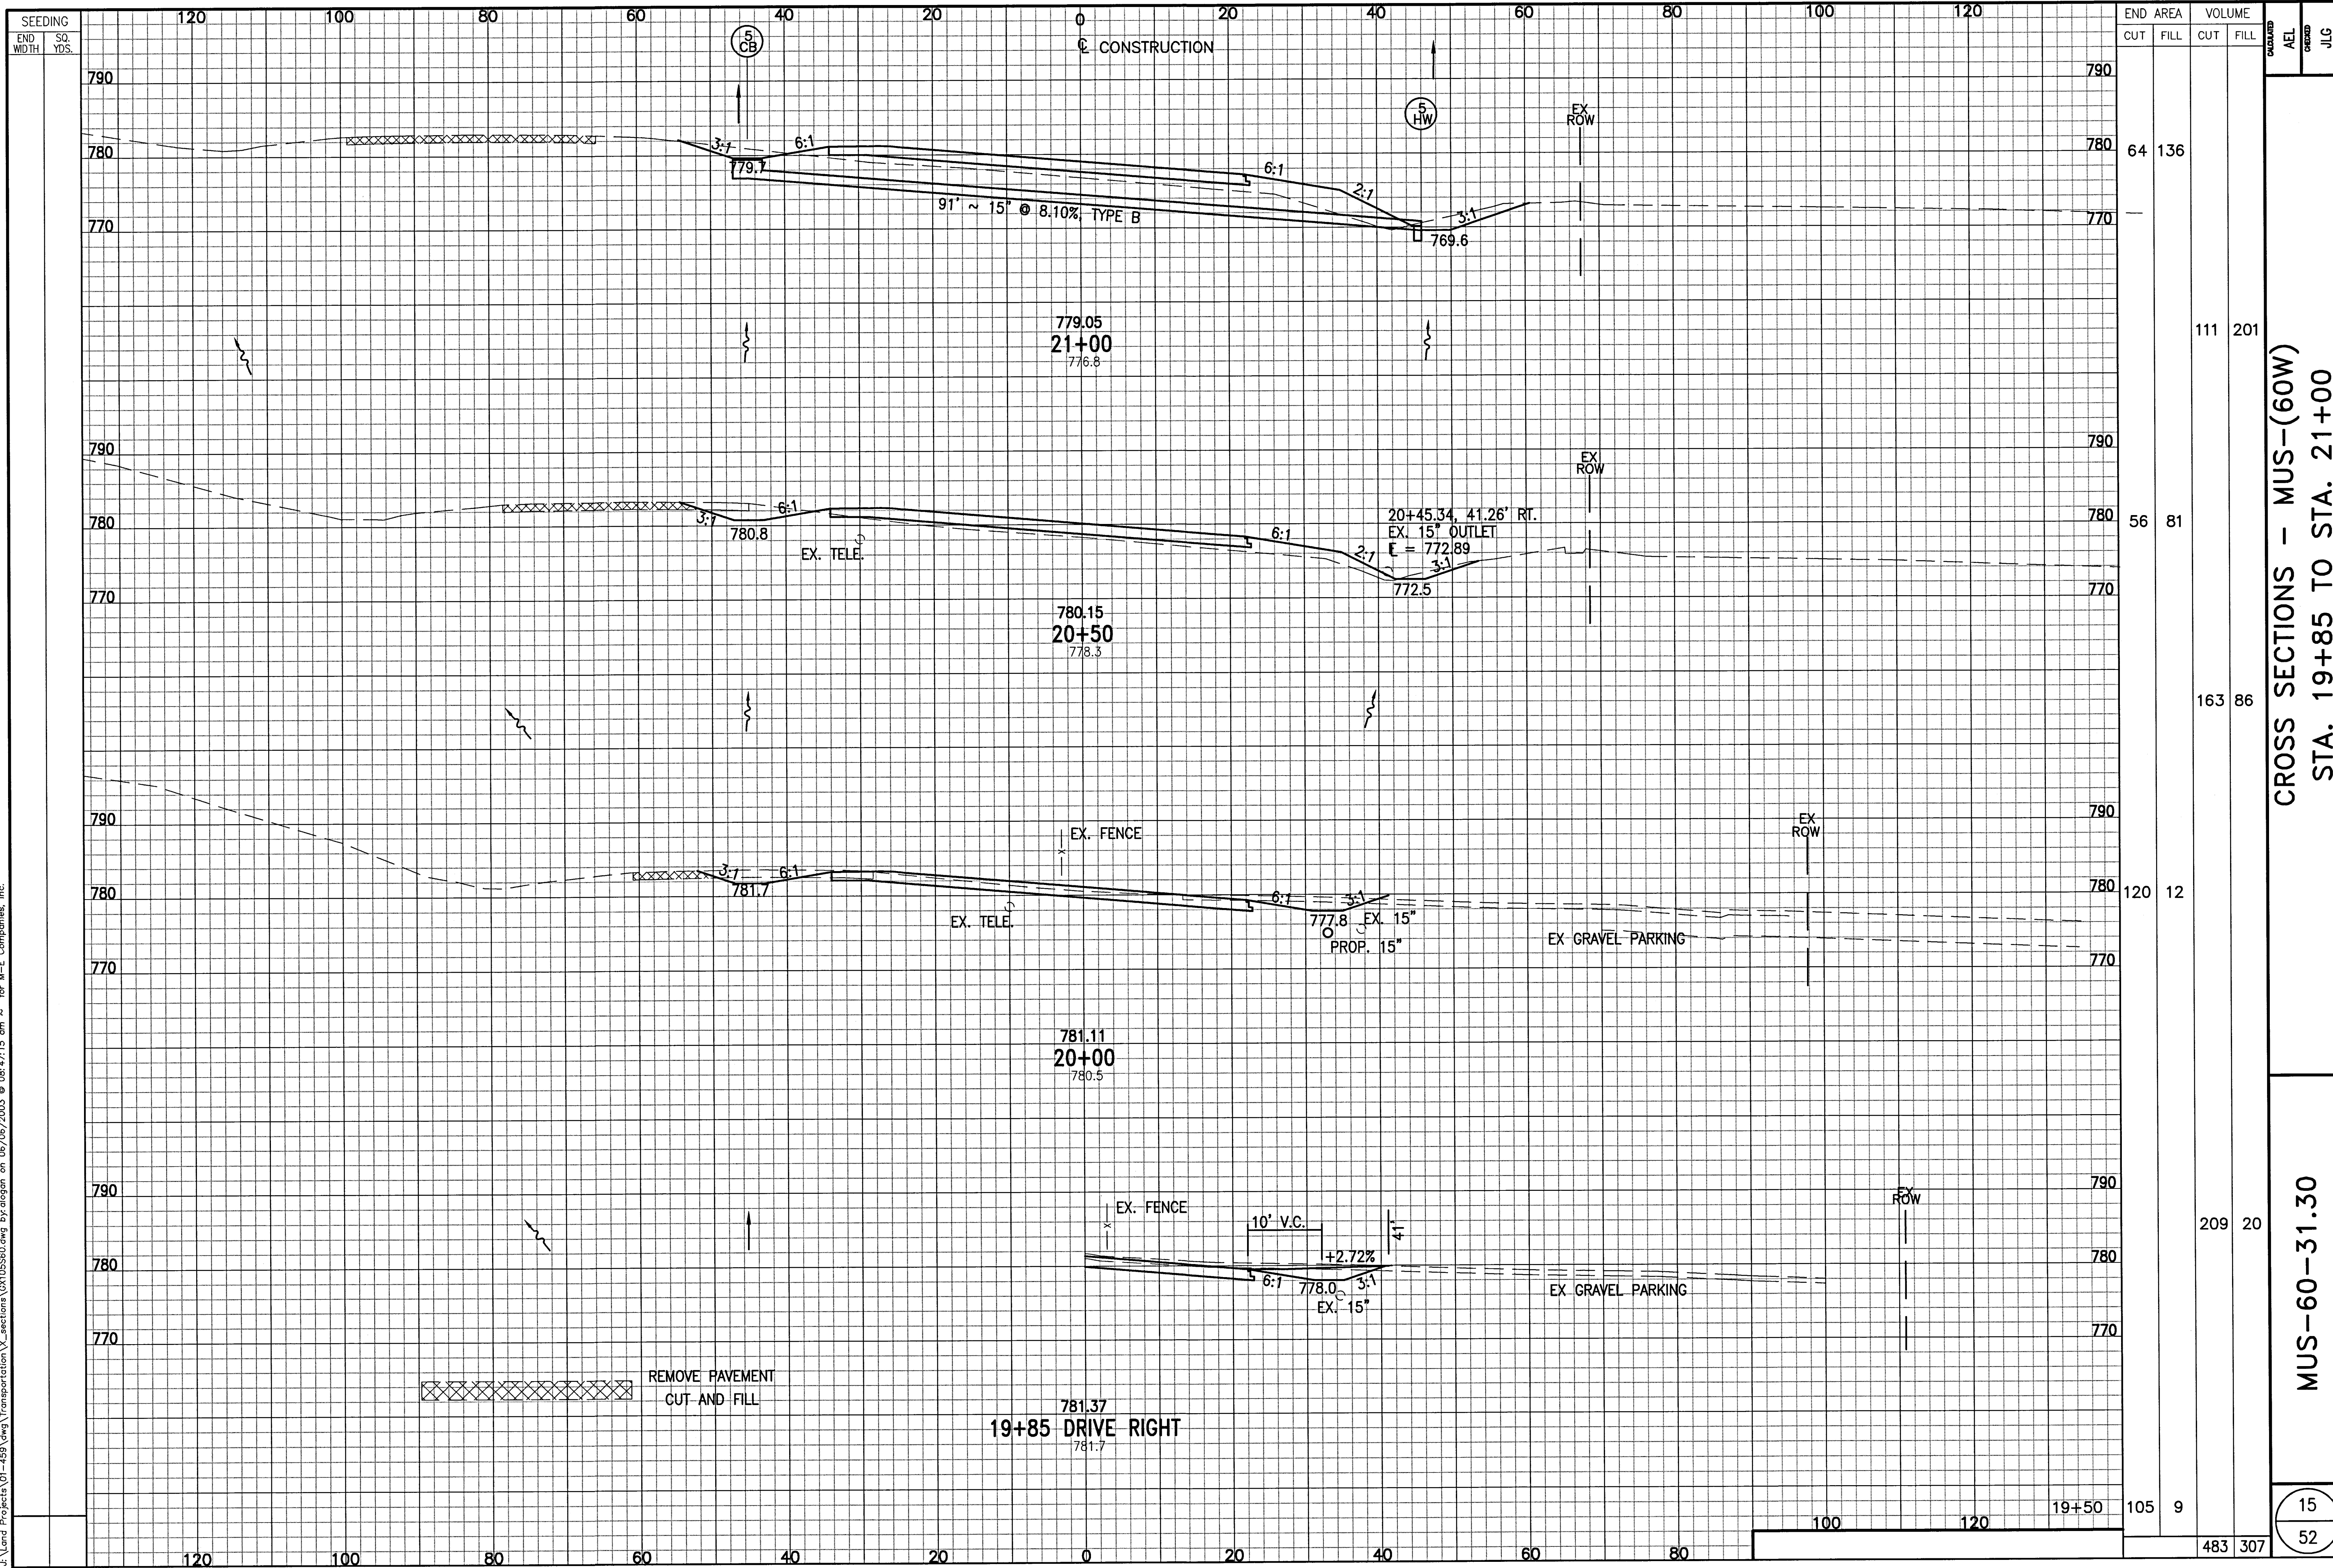

CROSS SECTIONS - MUS-(60W)
STA. 19+85 TO STA. 21+00

MUS-60-31.30

15
52