


J:\Land Projects\01-459\dwg\Transportation\X_sections\X151560.dwg by alogen on 08/08/2003 @ 09:32:45 am ~ for M-E Companies, Inc.

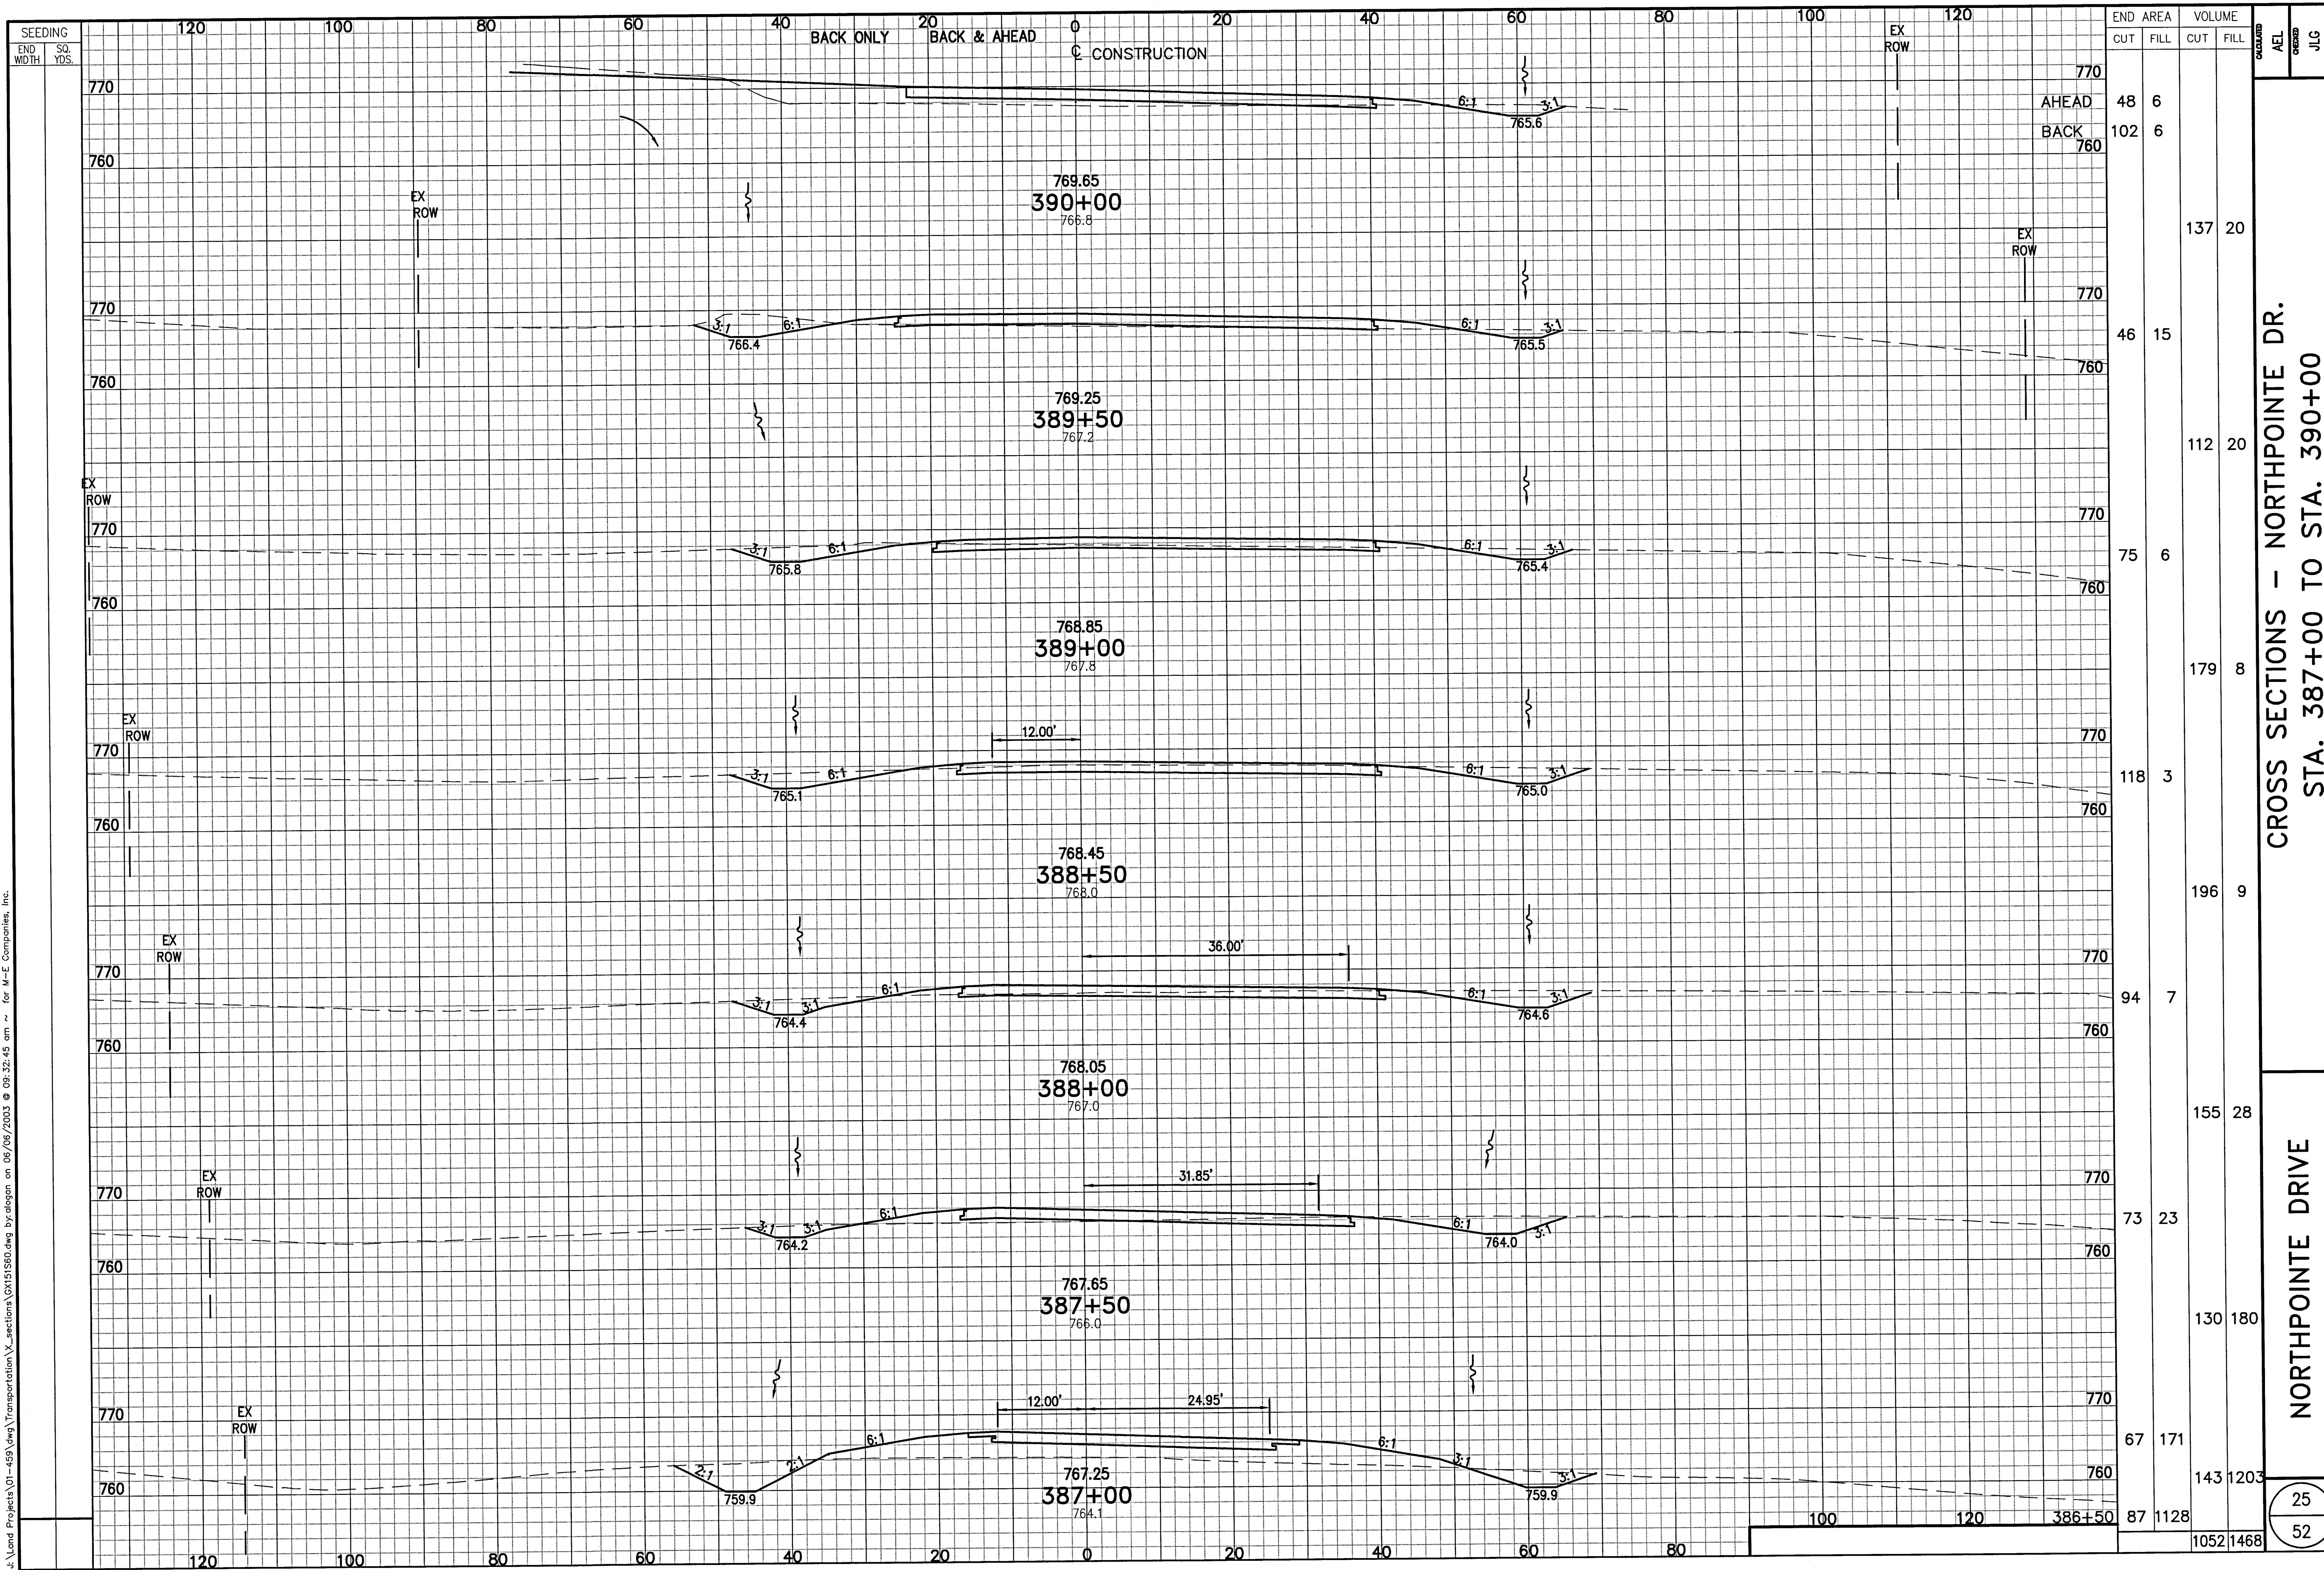

CROSS SECTIONS - NORTHPOINTE DR.
STA. 387+00 TO STA. 390+00

NORTHPOINTE DRIVE

25
52