
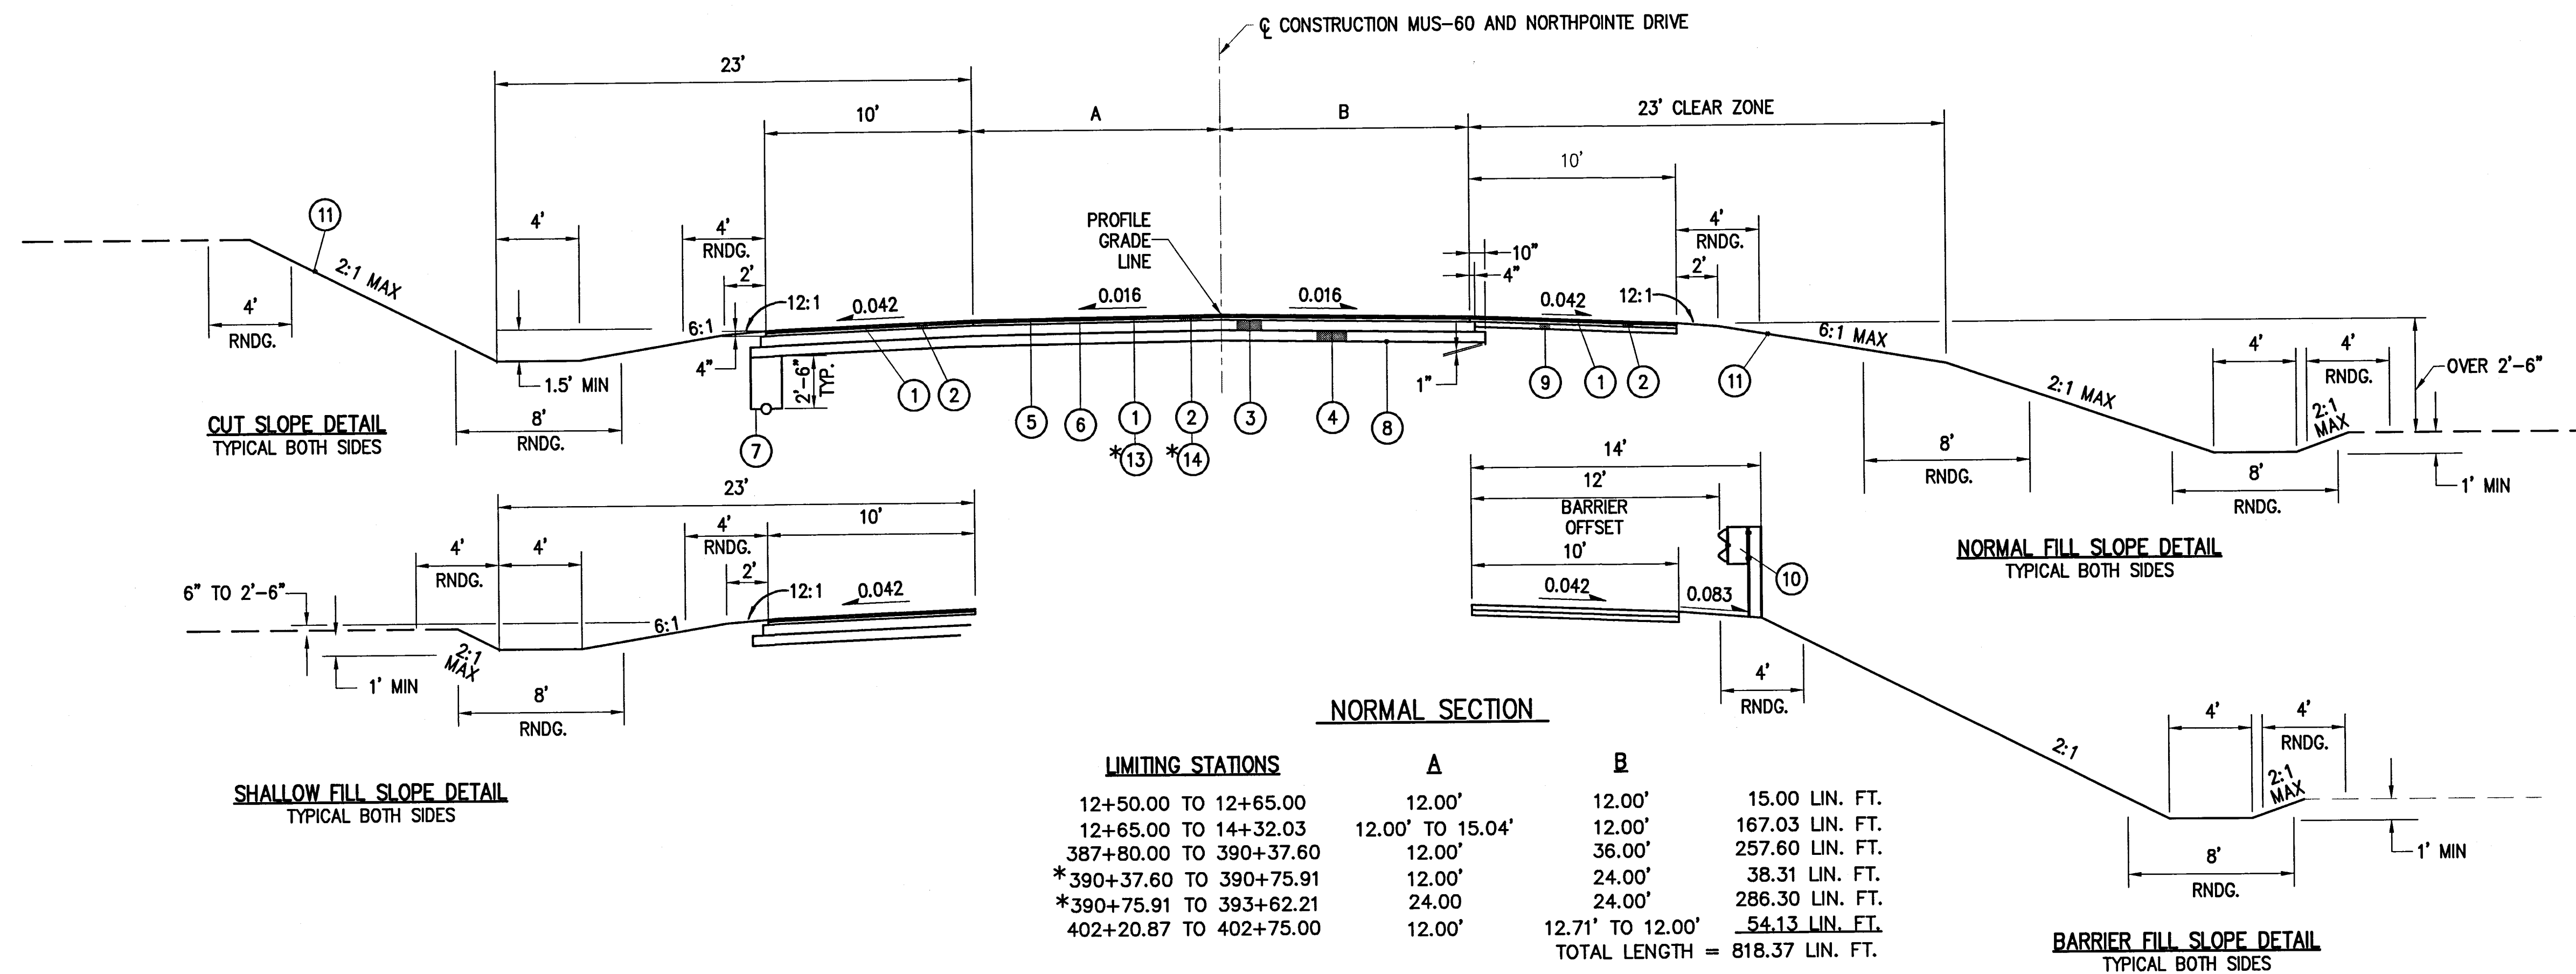


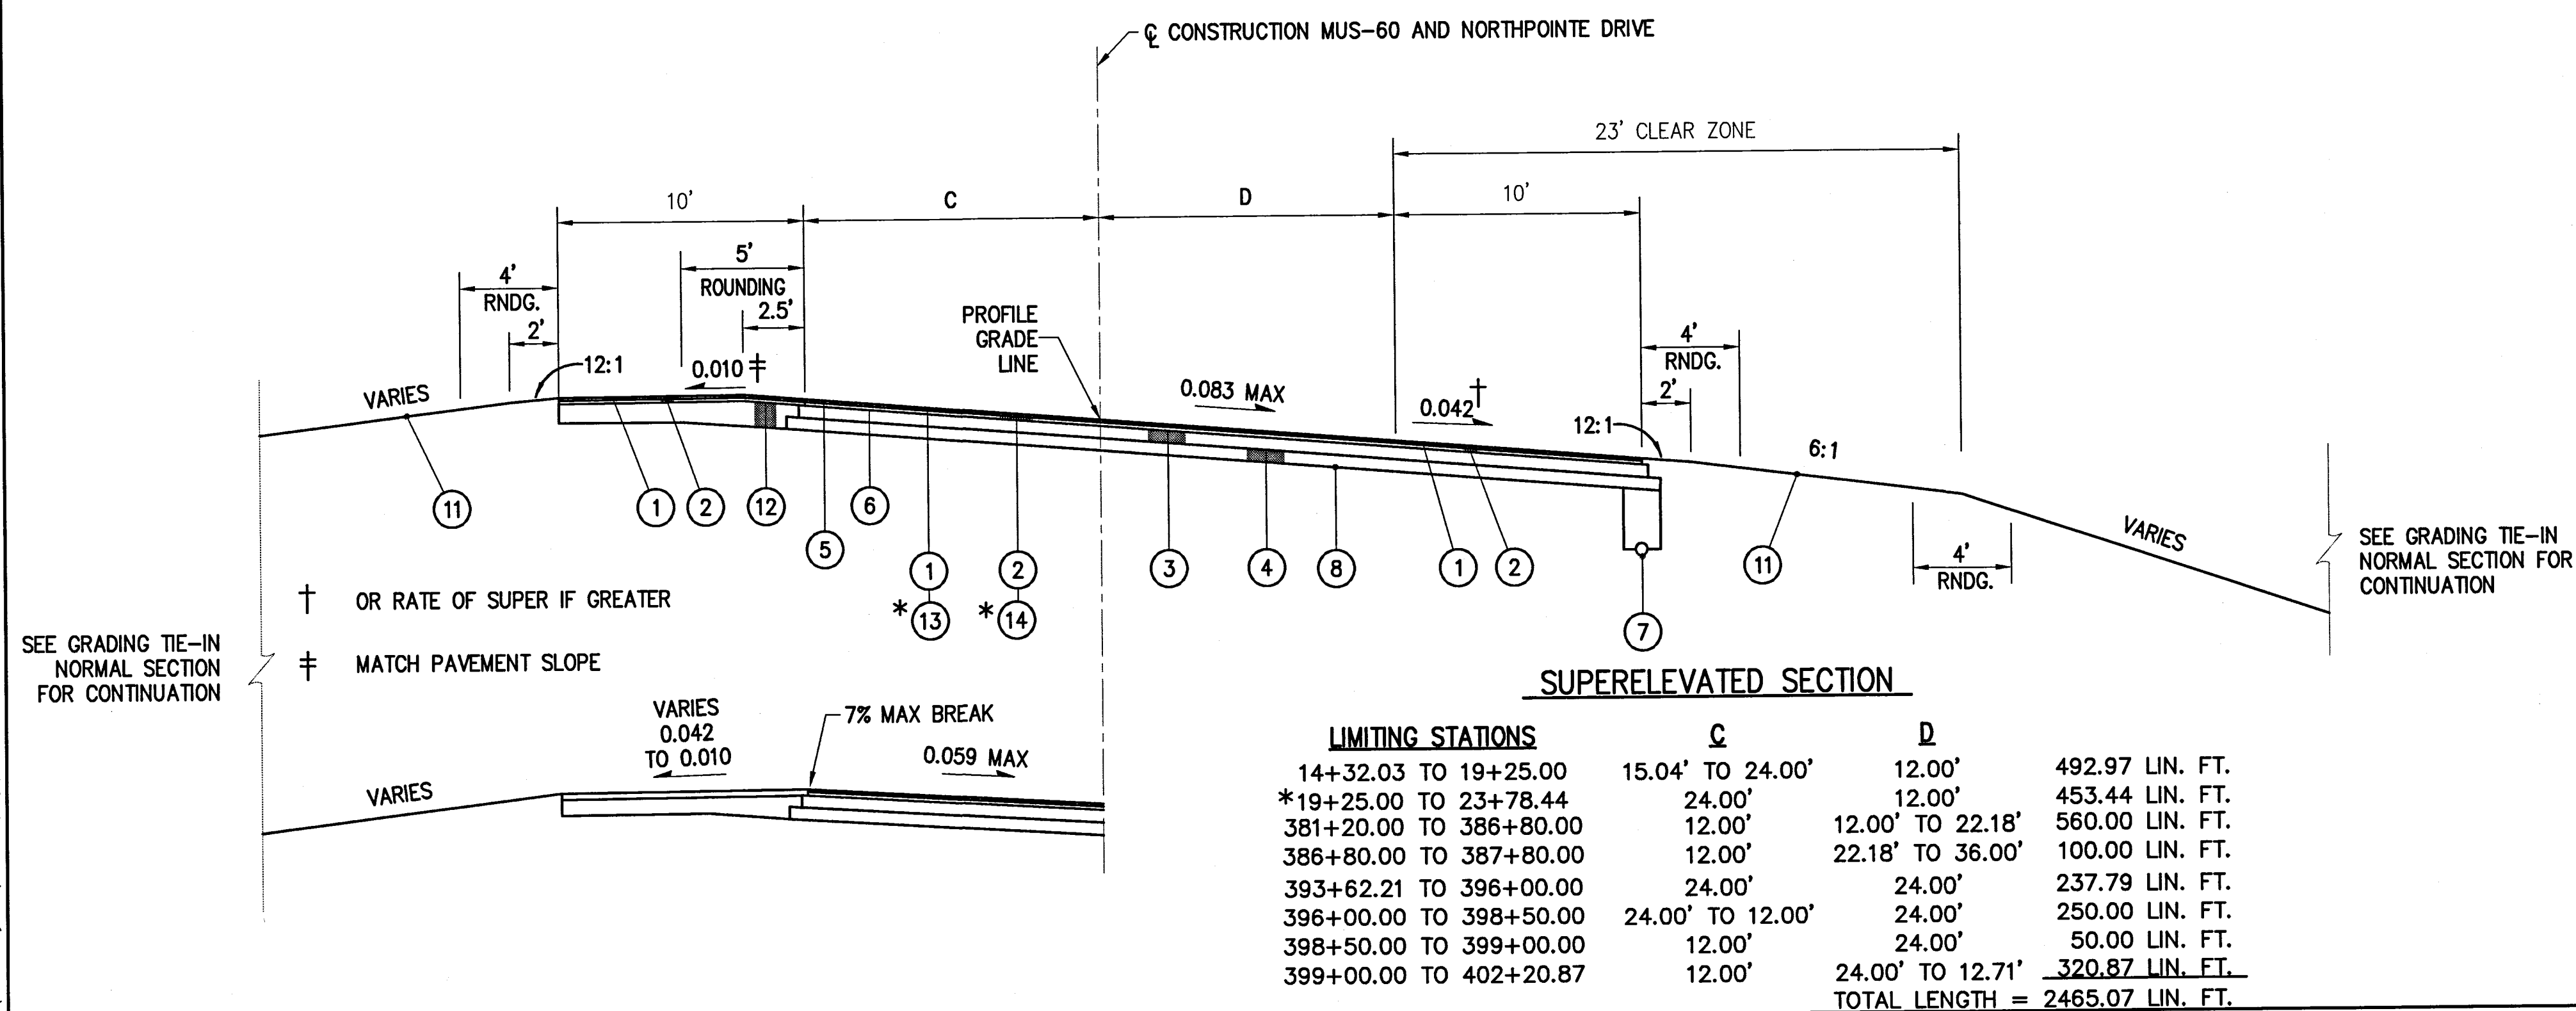

* USE ITEM 857 IN THE PLACE OF ITEM 446

**LEGEND**

- ① 446 - 1 1/4" ASPHALT CONCRETE SURFACE COURSE, TYPE 1, PG 64-22
- ② 446 - 1 3/4" ASPHALT CONCRETE INTERMEDIATE COURSE, TYPE 2, PG 64-22
- ③ 301 - 8" BITUMINOUS AGGREGATE BASE, PG 64-22
- ④ 304 - 6" AGGREGATE BASE
- ⑤ 407 - TACK COAT INTERMEDIATE COURSE (SEE GENERAL NOTE)
- ⑥ 408 - BITUMINOUS PRIME COAT
- ⑦ 605 - 4" SHALLOW PIPE UNDERDRAIN
- ⑧ 203 - SUBGRADE COMPACTION
- ⑨ 304 - 4" AGGREGATE BASE
- ⑩ 606 - GUARDRAIL, TYPE 5
- ⑪ 659 - SEEDING AND MULCHING
- ⑫ 304 - VARIABLE DEPTH AGGREGATE BASE, DIMENSIONS AS SHOWN
- * ⑬ 857 - 1 1/4" ASPHALT CONCRETE WITH GILSONITE, SURFACE COURSE, TYPE 1
- * ⑭ 857 - 1 3/4" ASPHALT CONCRETE WITH GILSONITE, INTERMEDIATE COURSE, TYPE 2