


J:\Land Projects\01-459\dwg\Transportation\X-sections\0158560.dwg by alogan on 05/05/2003 @ 09:53:13 am ~ for M-E Companies, Inc.

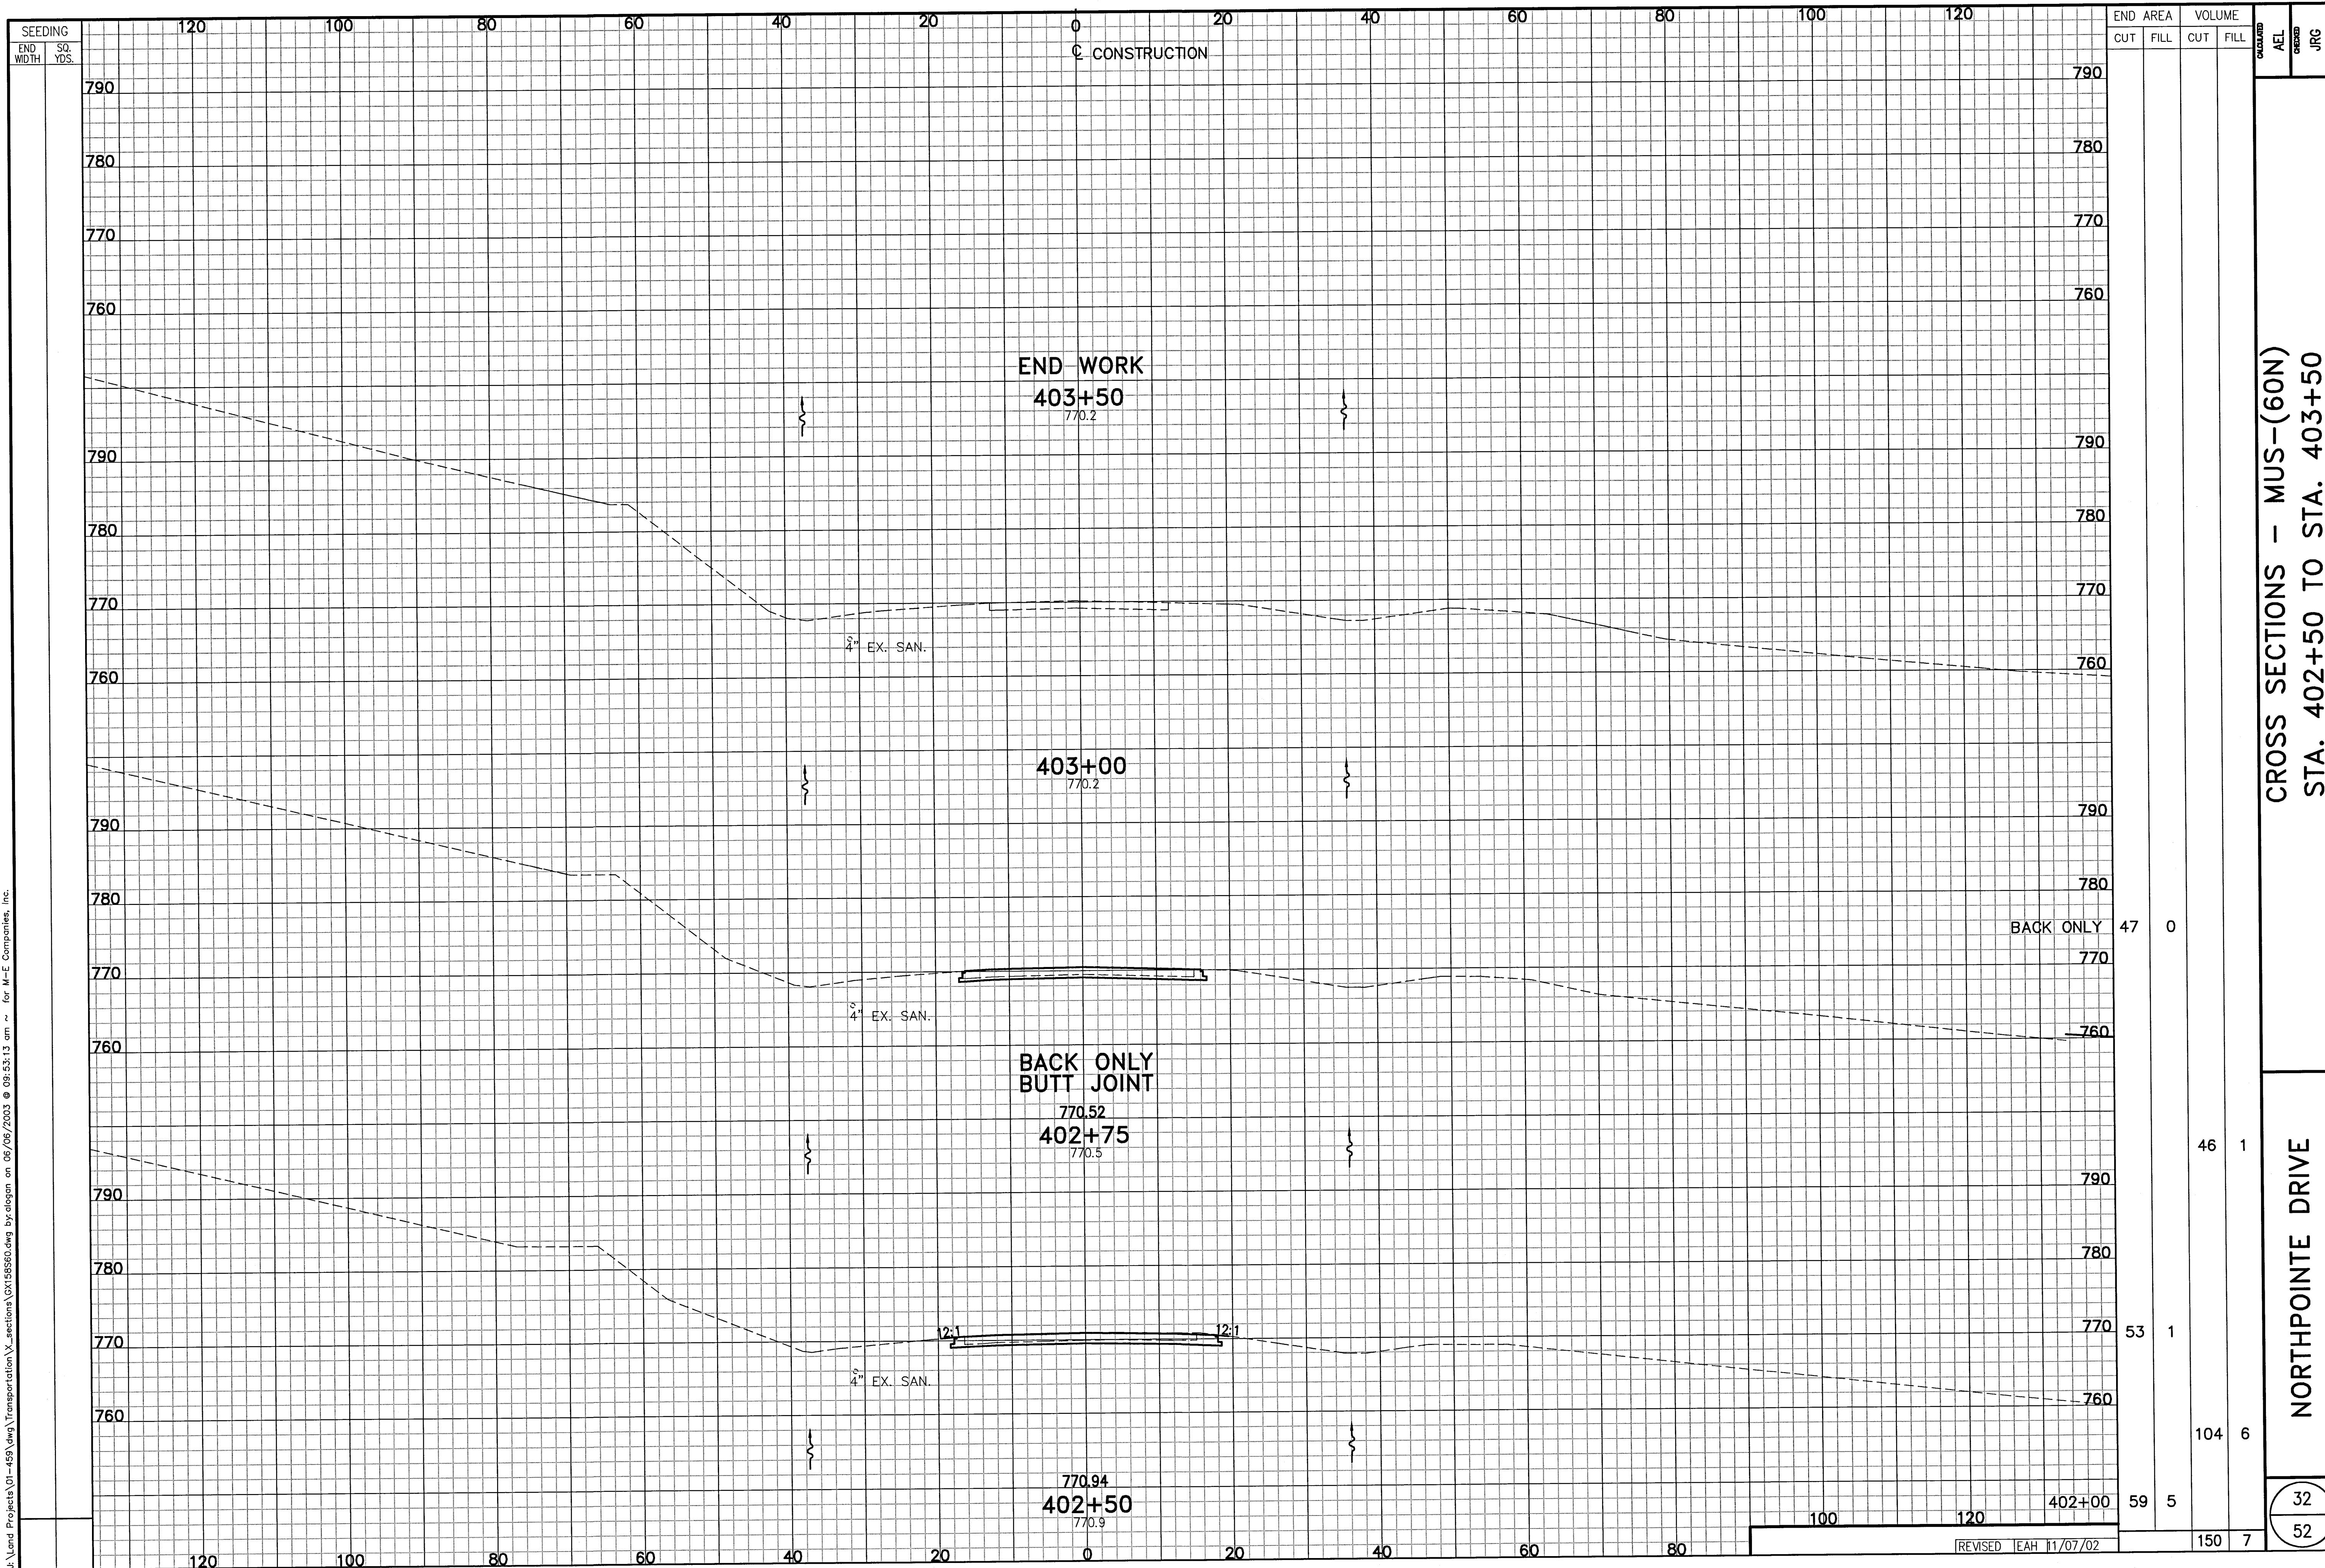

CROSS SECTIONS - MUS-(60N)
STA. 402+50 TO STA. 403+50

NORTHPOINTE DRIVE

32
52