


\\land\Projects\01-459\dwg\Transportation\Sheets\G101560.dwg by alagon on 06/06/2003 @ 10:21:56 am ~ for M-E Companies, Inc.

SAW CUT, REMOVE AND REPLACE
PAVEMENT TO BE REMOVED

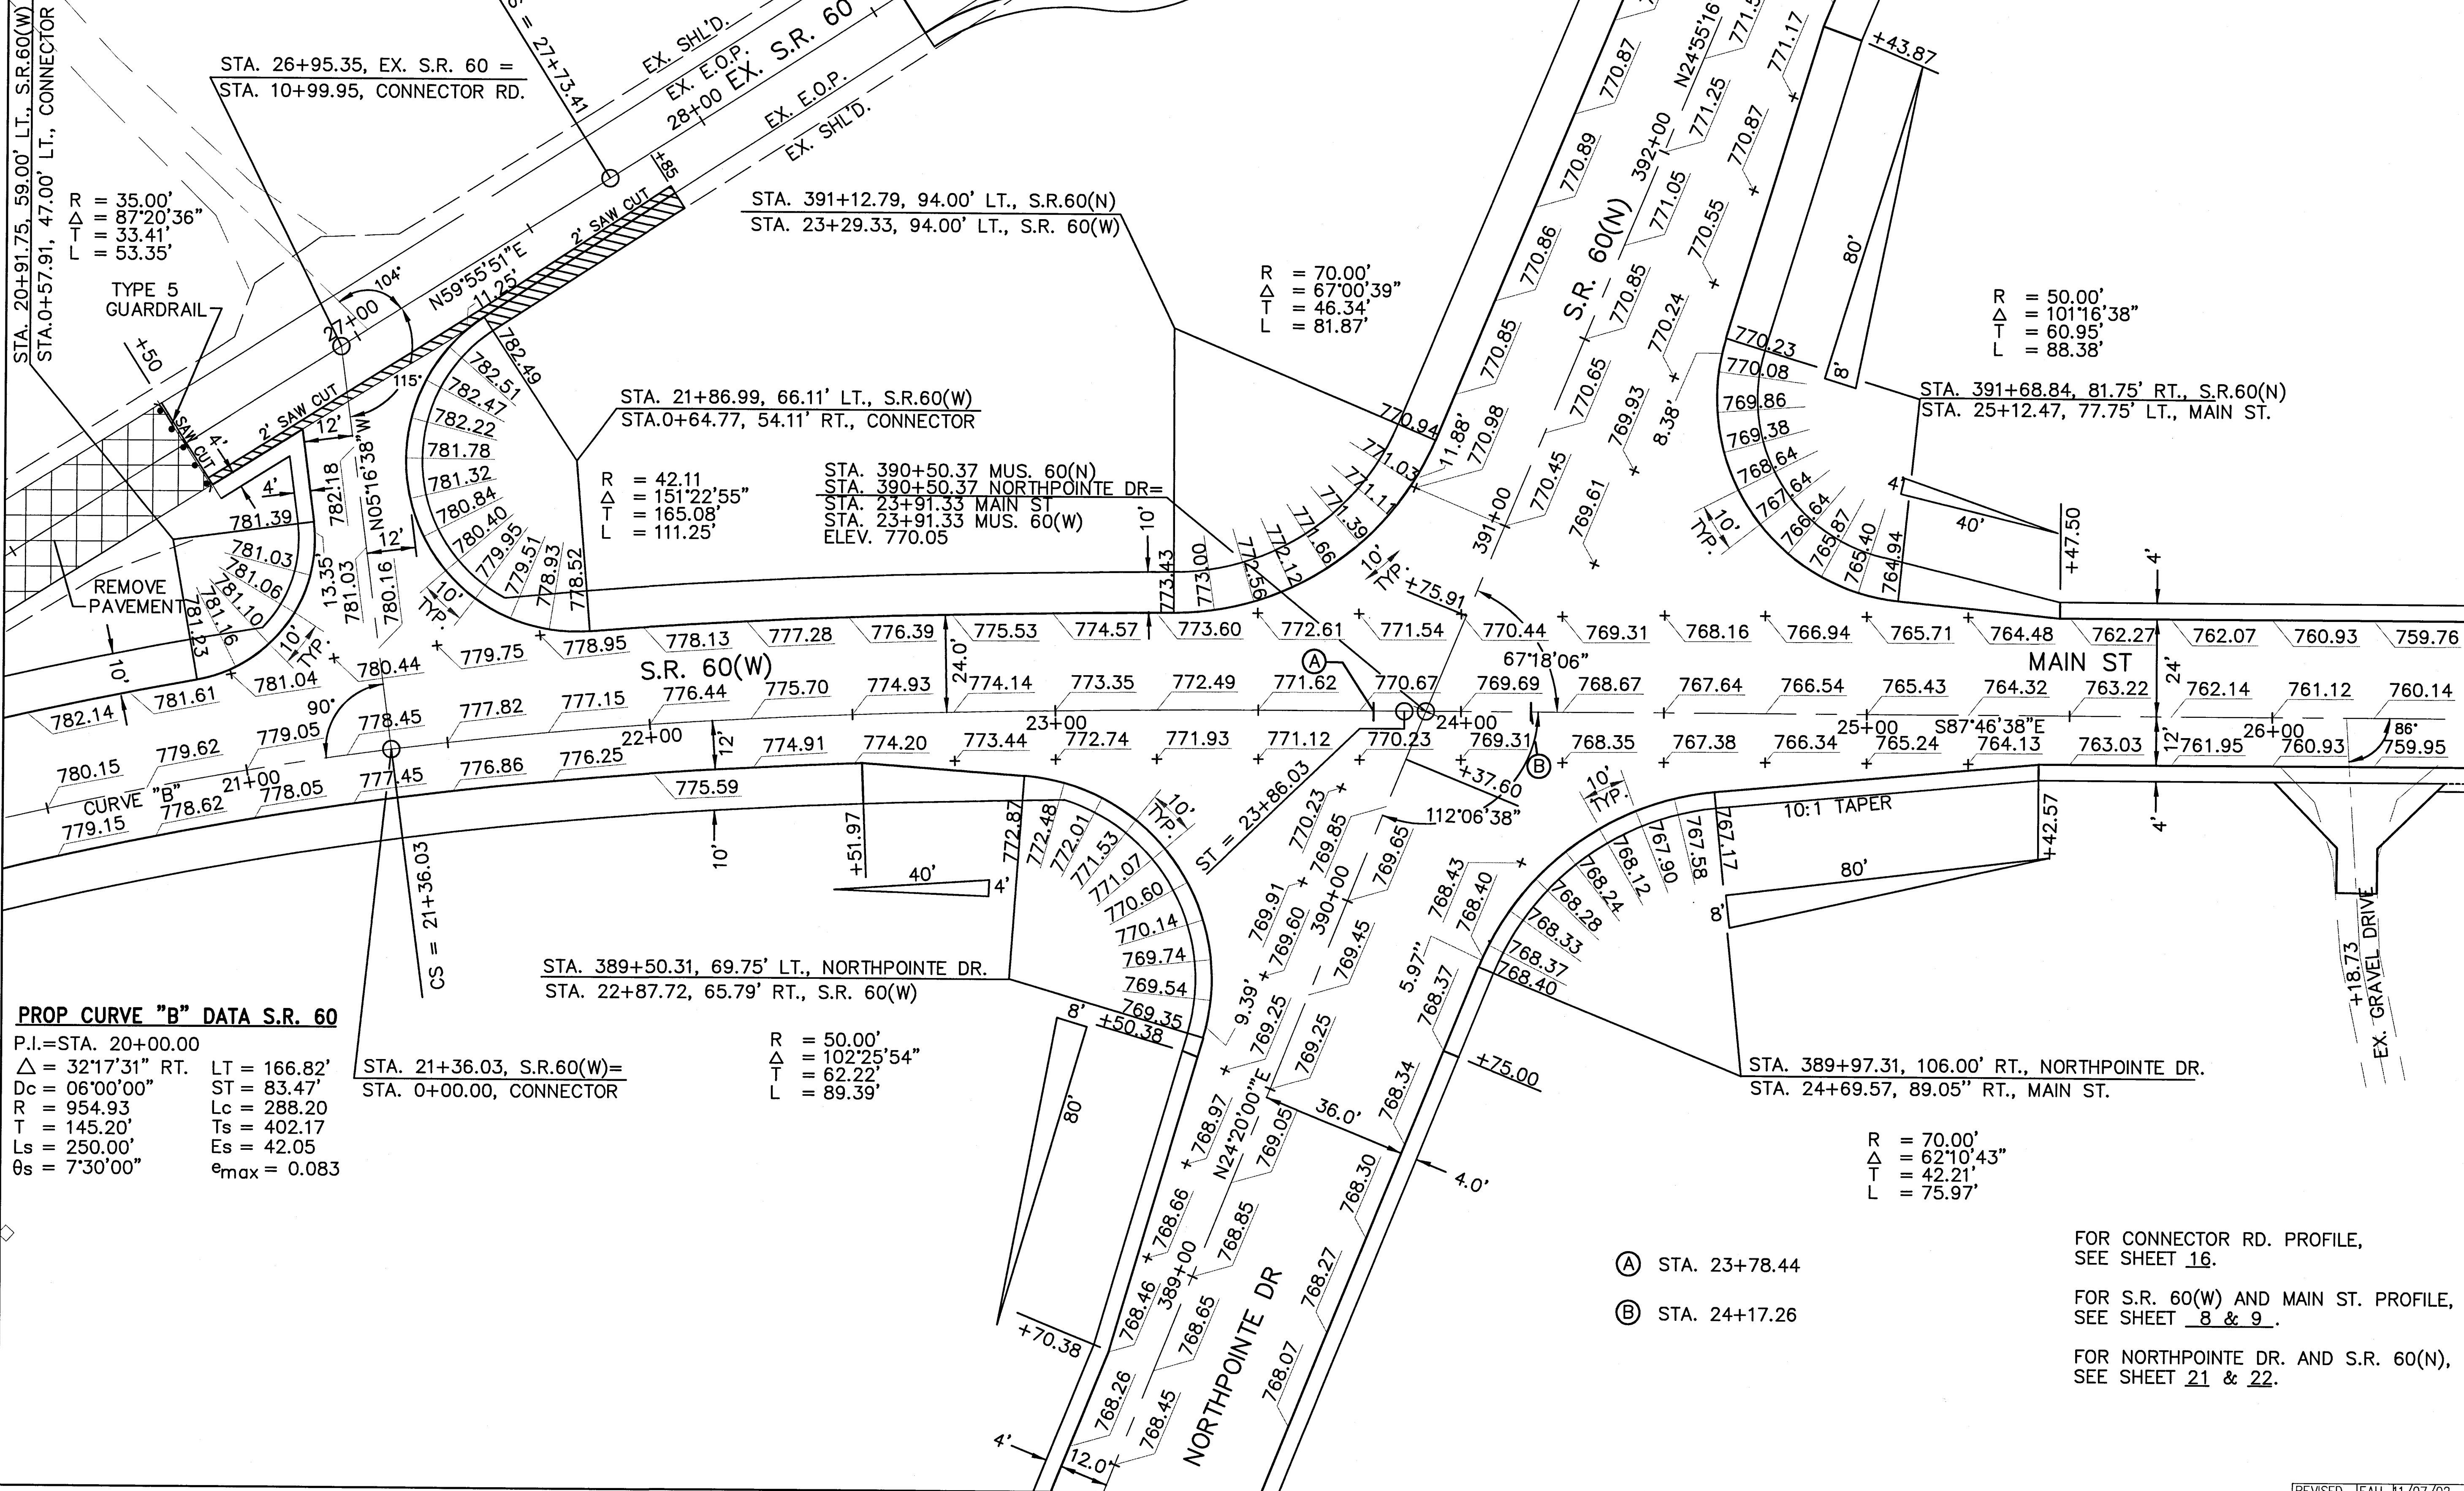

0

20

40

HORIZONTAL SCALE IN FEET

CALCULATED

EAH

CHECKED

XXX

INTERSECTION DETAIL

NORTHPOINTE DR., S.R. 60 (N), S.R. 60 (W) AND MAIN ST.

MUS-60-31.30

35

52