
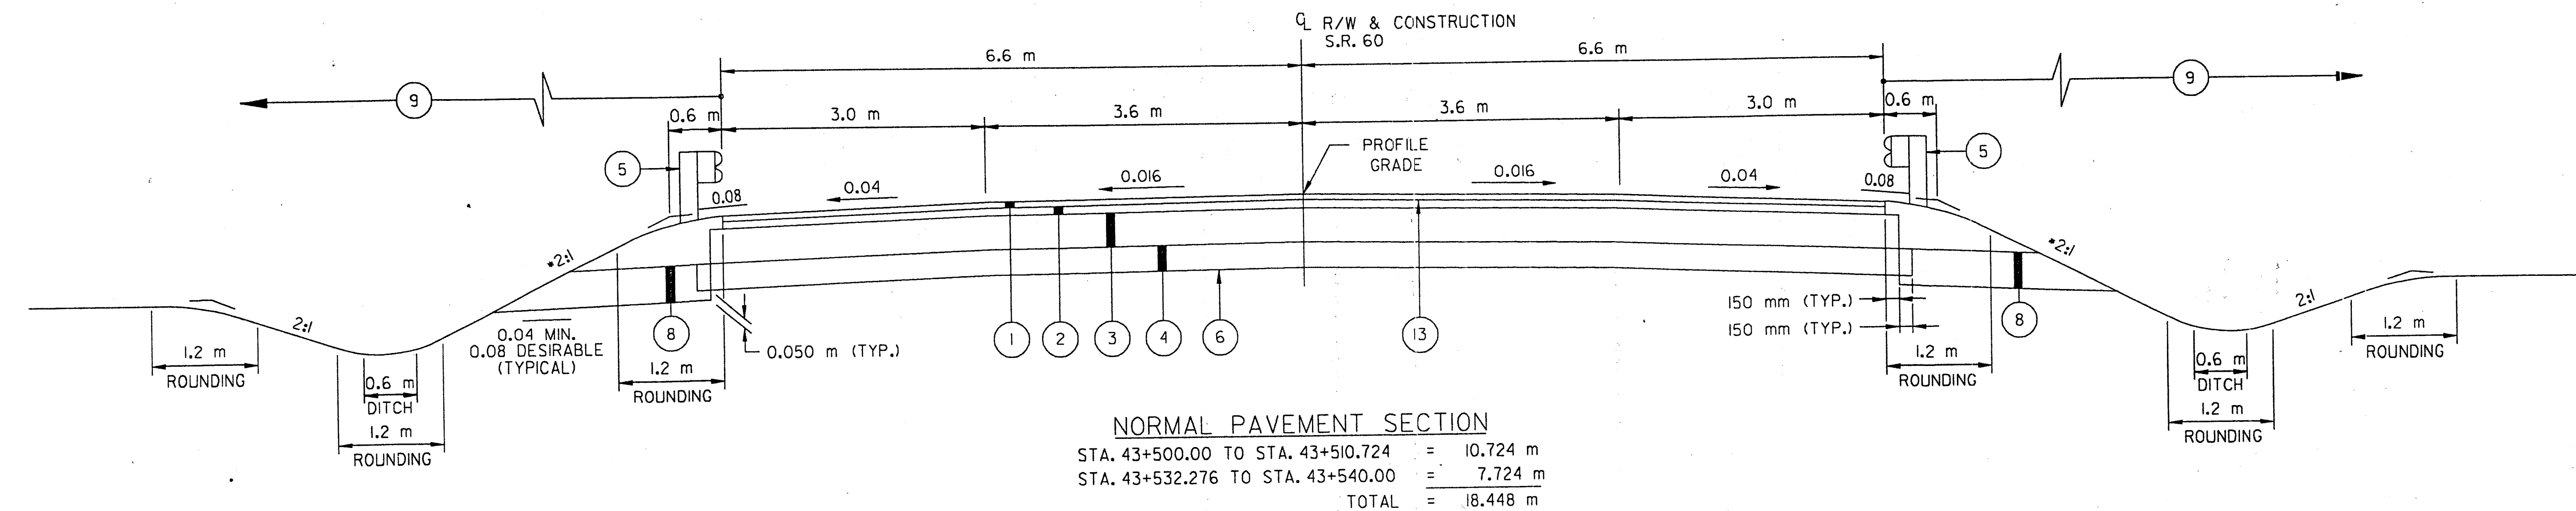


NOTES:
I. PAVEMENT COMPOSITION EXAGGERATED TWO TIMES

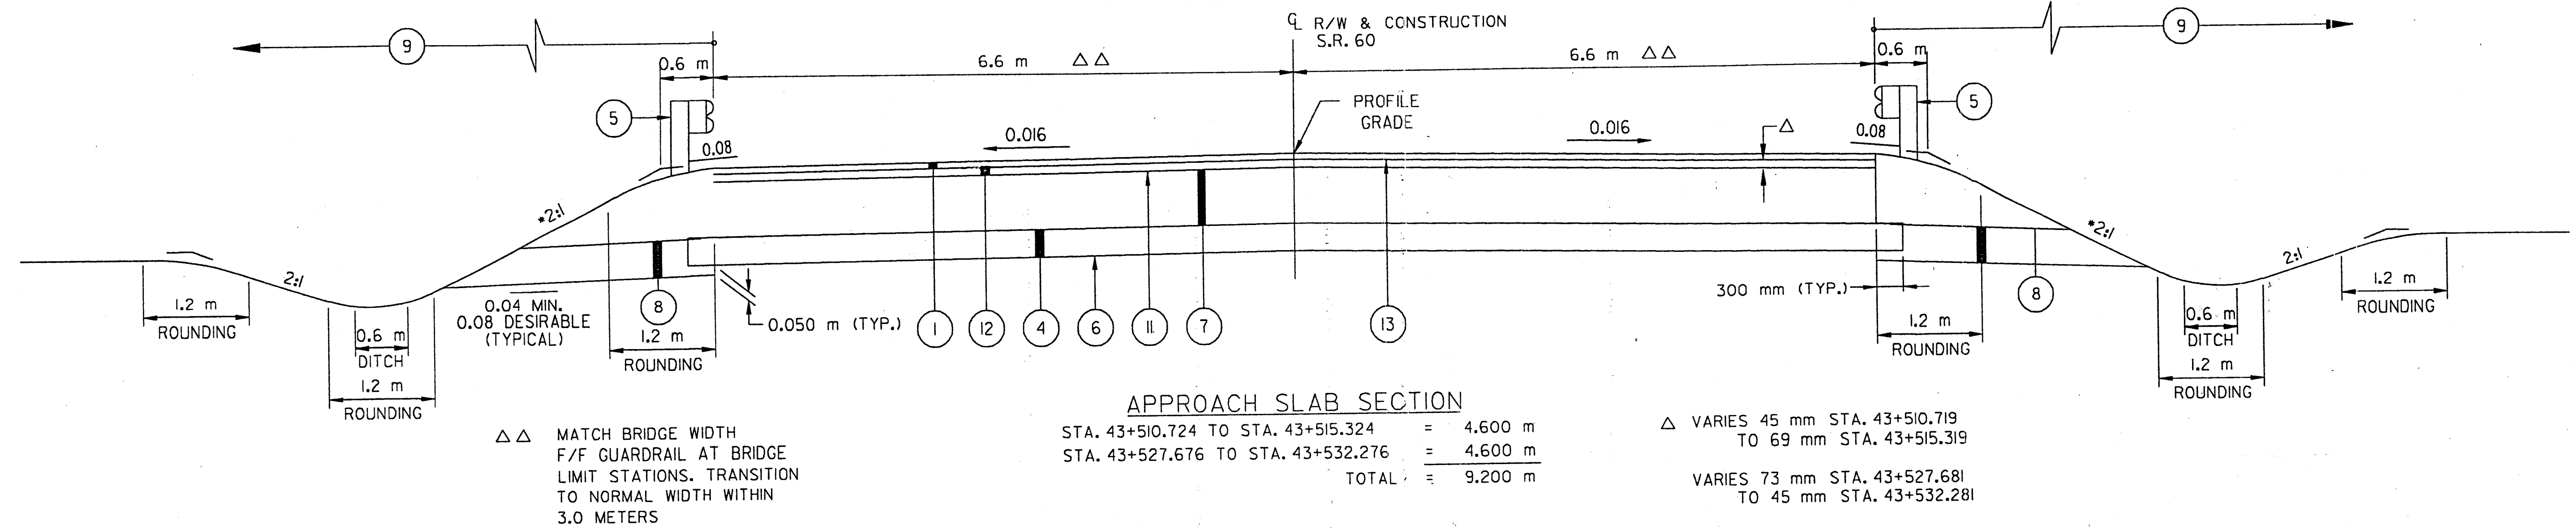

*UNLESS OTHERWISE SHOWN ON CROSS SECTIONS

LEGEND

- ① ITEM 448- 32 mm ASPHALT CONCRETE SURFACE COURSE, TYPE 1, PG64-22
- ② ITEM 448 - 45 mm ASPHALT CONCRETE INTERMEDIATE COURSE, TYPE 2, PG64-22
- ③ ITEM 301- 225 mm BITUMINOUS AGGREGATE BASE, PG64-22
- ④ ITEM 304 - 150 mm AGGREGATE BASE
- ⑤ ITEM 606 - GUARDRAIL, TYPE 5

- ⑥ ITEM 203 - SUBGRADE COMPACTION
- ⑦ ITEM 611- REINFORCED CONCRETE APPROACH SLAB (T=305 mm), AS PER PLAN
- ⑧ ITEM 605 - AGGREGATE DRAINS
- ⑨ ITEM 659 - SEEDING AND MULCHING (SEE GENERAL NOTE)

- ⑩ ITEM 202 - WEARING COURSE REMOVED
- ⑪ ITEM 407 - TACK COAT (SEE GENERAL NOTE)
- ⑫ ITEM 448 - 45 mm TO 73 mm ASPHALT CONCRETE INTERMEDIATE COURSE, TYPE 1, PG64-22
- ⑬ ITEM 407 - TACK COAT FOR INTERMEDIATE COURSE (SEE GENERAL NOTES)
- A 185 mm (*) EXISTING ASPHALT PAVEMENT
- B 225 mm (*) EXISTING BRICK BASE
- C 410 mm (*) EXISTING ASPHALT PAVEMENT