
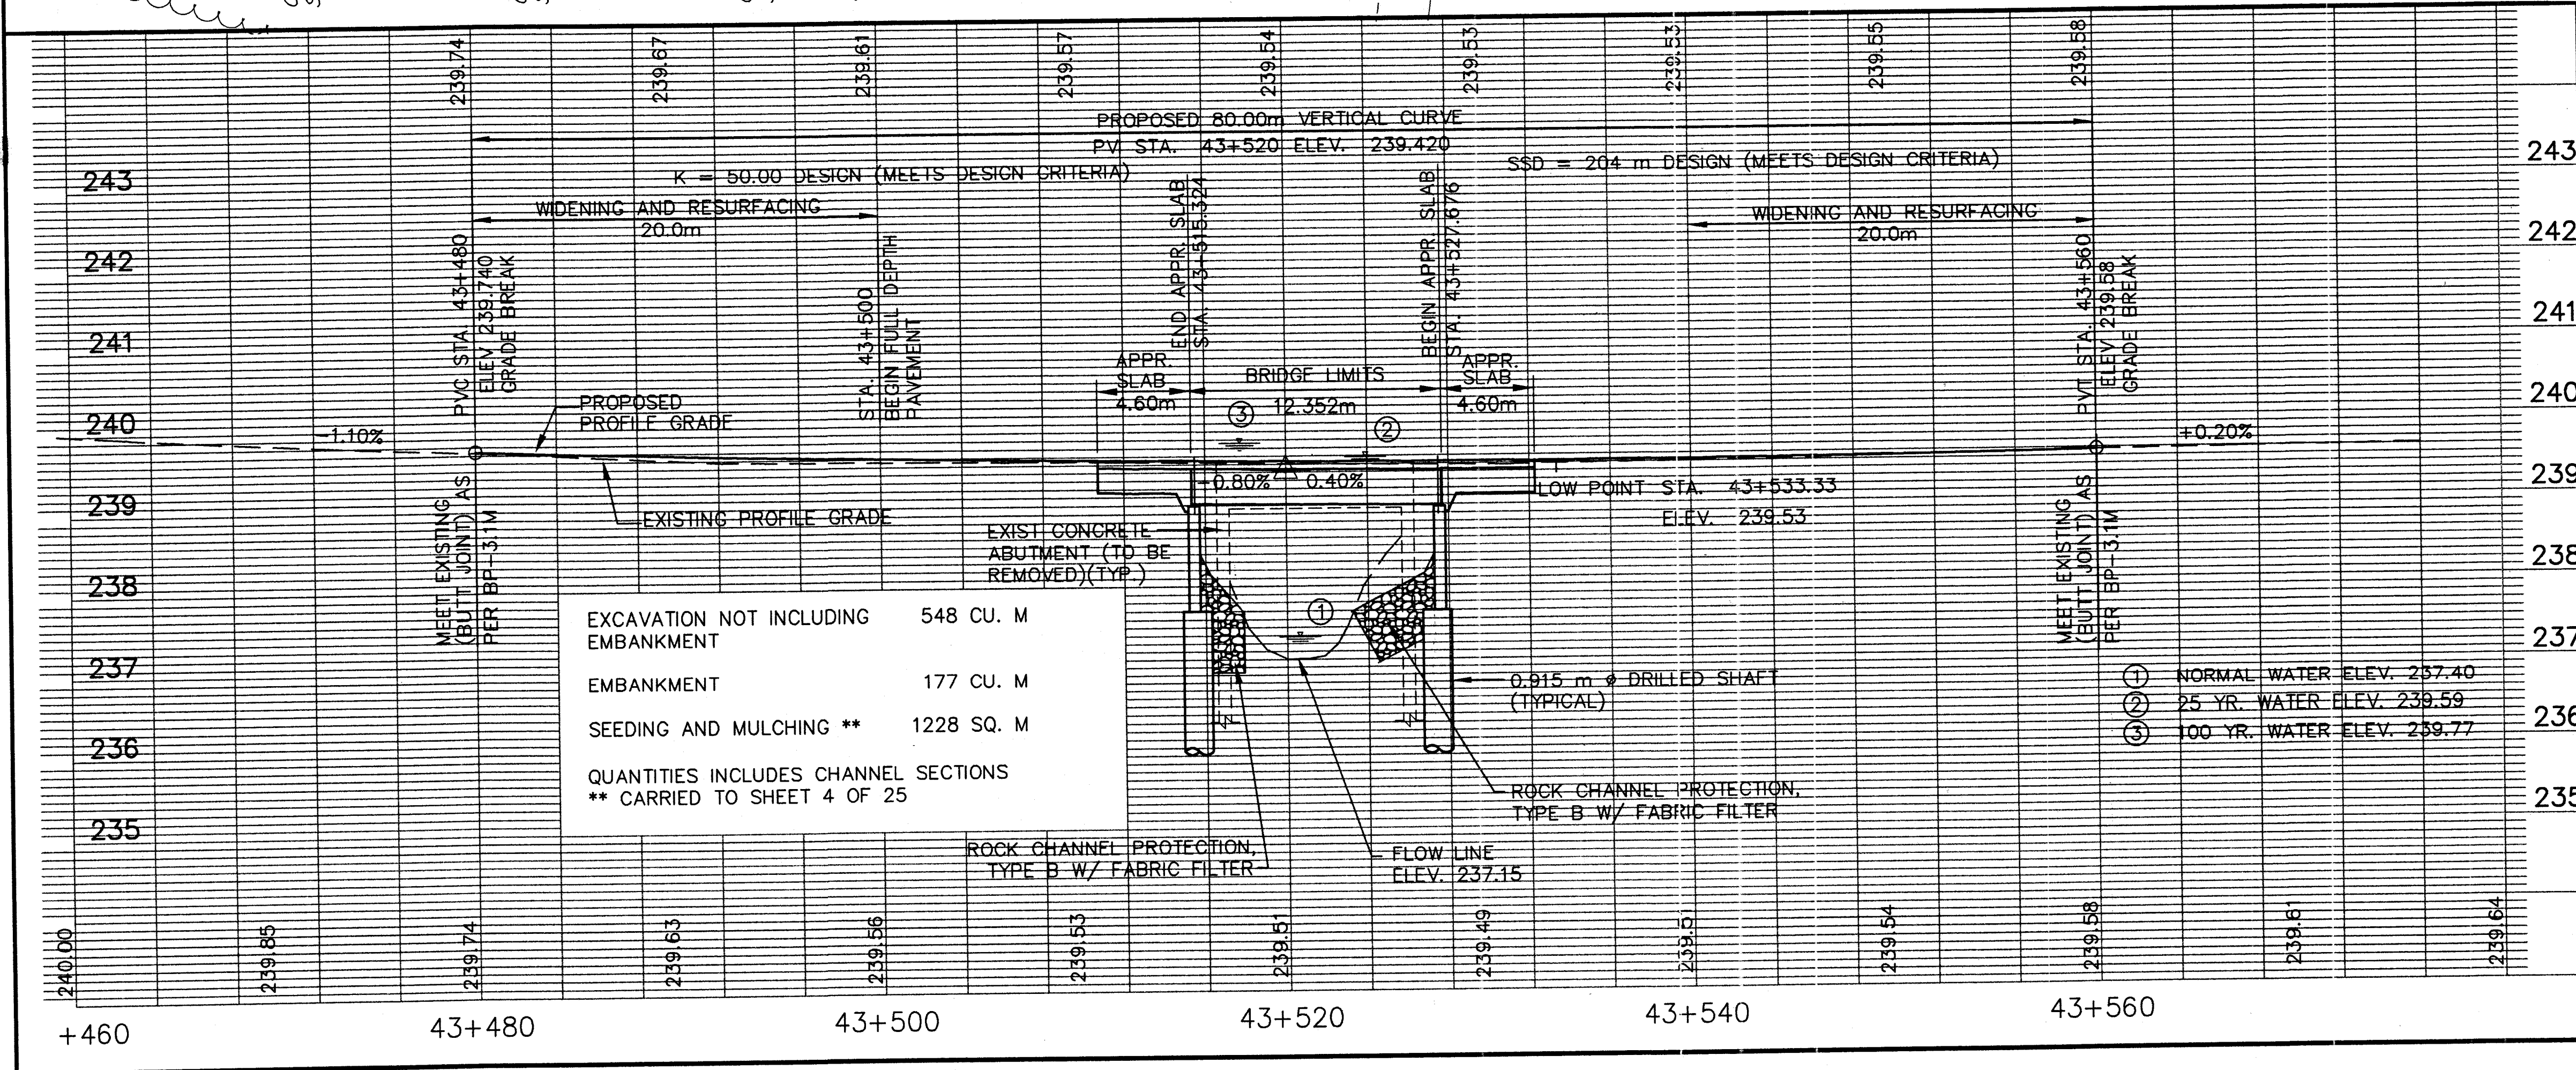


CALCULATED
S.A.M.
CHECKED
J.L.W.

- NOTES:
- FOR REFERENCE TIES SEE SHEET 7 OF 25.
 - FOR SOIL BORING LEGEND SEE SHEET 14 OF 25.
 - FOR ROCK CHANNEL PROTECTION, TYPE B W/FILTER FABRIC DIMENSIONS & DETAILS SEE SHEET 15 OF 25.
 - ALL EXISTING OBJECT MARKER SIGNS FROM STA. 43+454 TO STA. 43+590.7 SHALL BE REMOVED AND DISPOSED OF UNDER ITEM 201 CLEARING AND GRUBBING.

BENCH MARKS
B.M. 1-R.R. SPIKE SET IN WEST SIDE OF 400 mm MAPLE STA. 43+674.6, 20.3m RT., ELEV. 239.887
B.M. 2-R.R. SPIKE SET IN WEST SIDE OF 300 mm ELM STA. 43+441.5, 12.6m RT., ELEV. 240.371

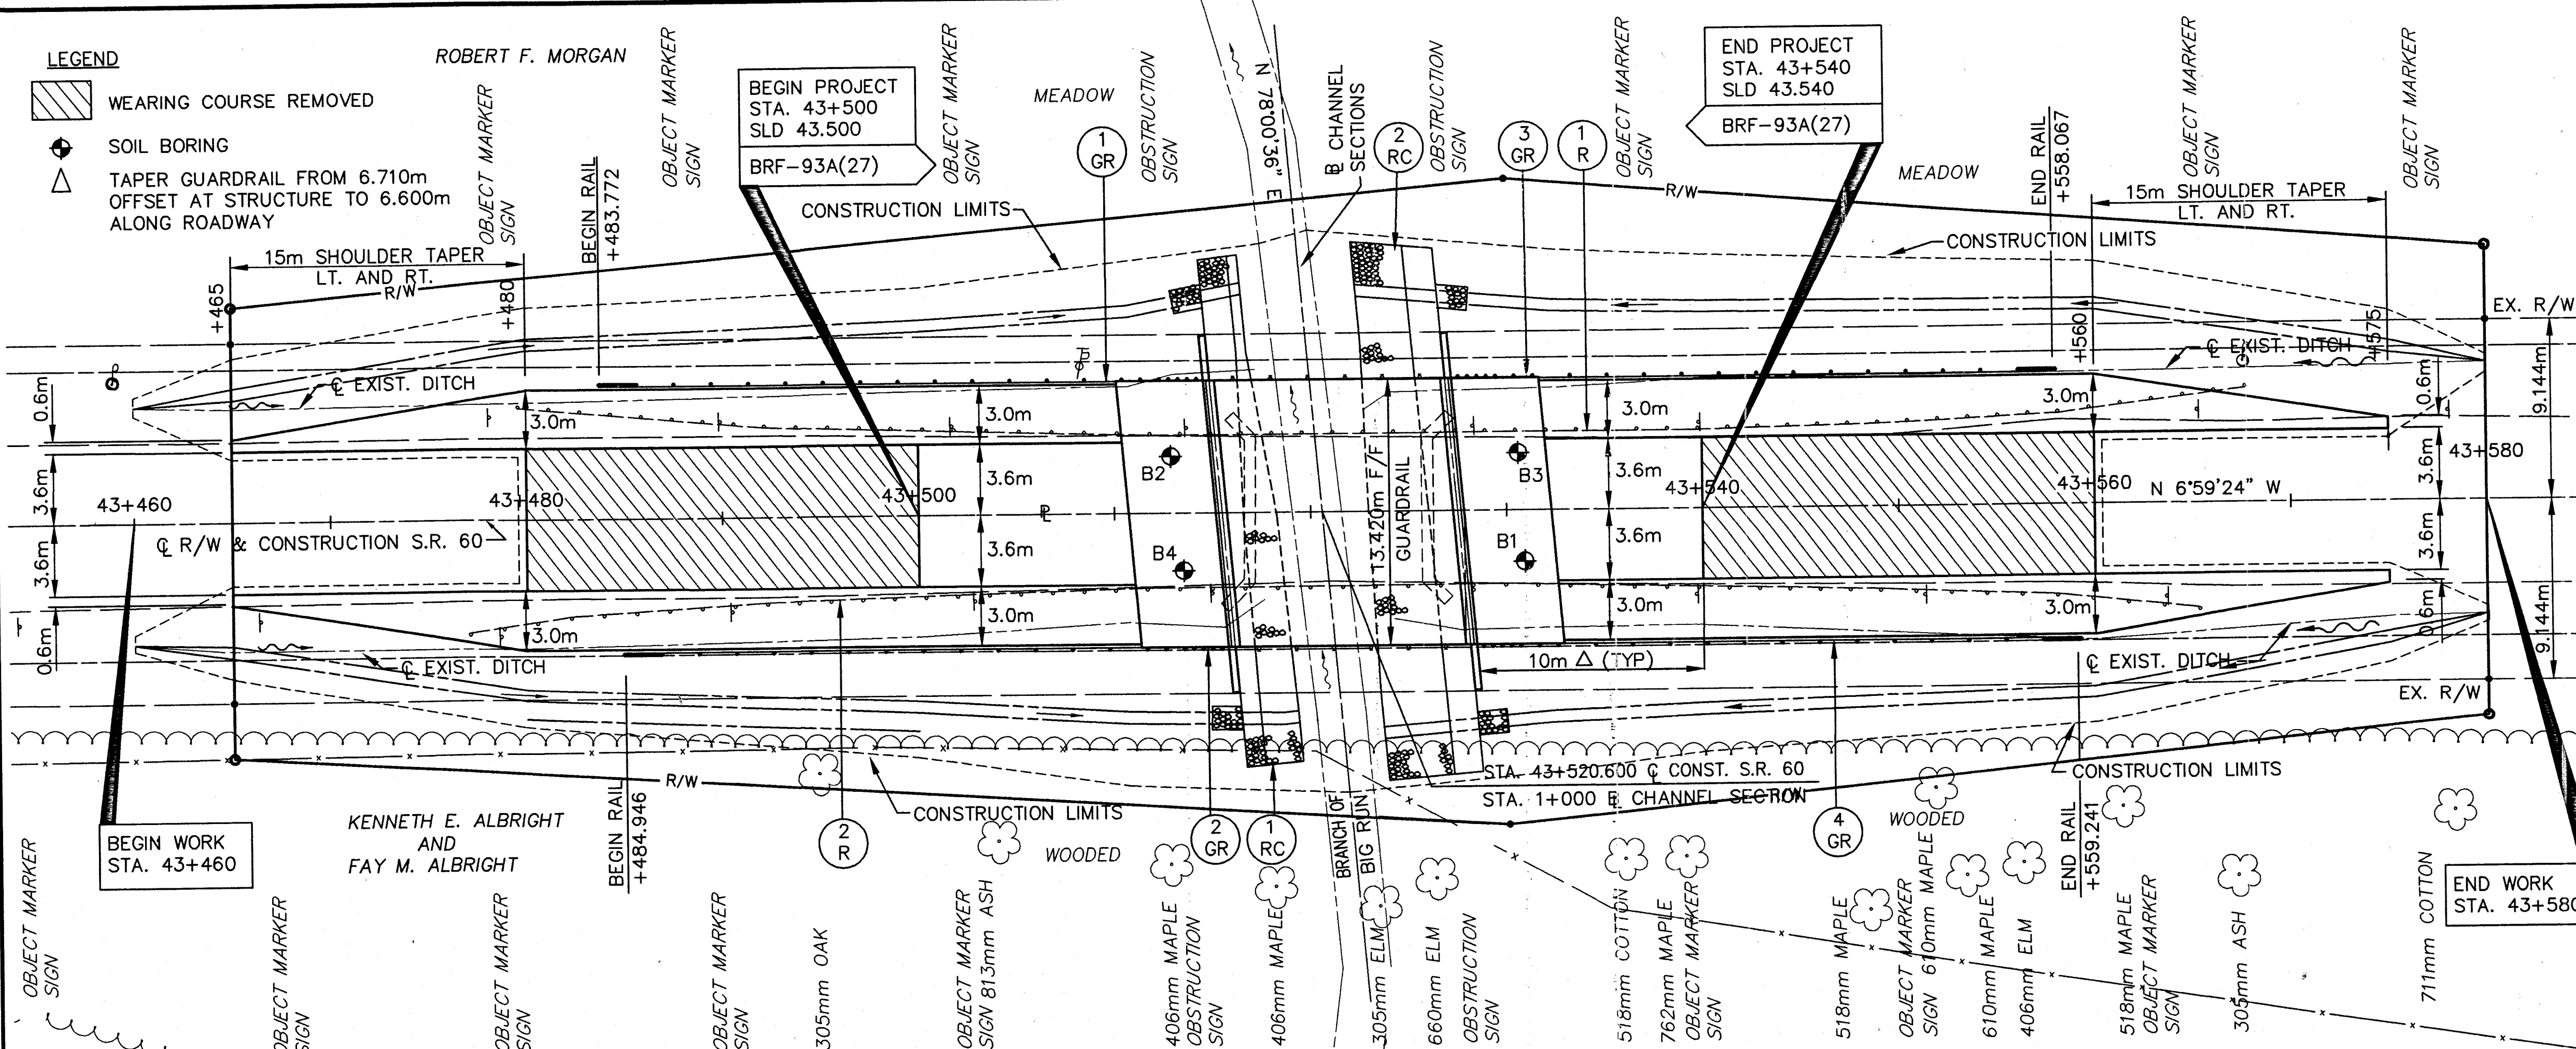

REF. NO.	STATION		SIDE	ESTIMATED QUANTITIES			
	FROM	TO		GUARDRAIL REMOVED	ROCK CHANNEL PROTECTION, TYPE B W/ FABRIC FILTER	GUARDRAIL TYPE 5	ANCHOR ASSEMBLY, TYPE E
1-GR	43+483.772	43+514.252	L.T.				
2-GR	43+486.946	43+515.426	R.T.				
3-GR	43+527.587	43+558.067	L.T.				
4-GR	43+528.761	43+559.241	R.T.				
1-RC	43+512.91	43+519.42	BOTH		50		
2-RC	43+523.92	43+529.99	BOTH		94		
1-R	43+479.610	43+567.716	L.T.	88			
2-R	43+477.098	43+565.326	R.T.	88			
TOTAL				176	144	91.440	4

PLAN AND PROFILE-S.R. 60
STA. 43+460 TO 43+580

MUS-60-43.500