
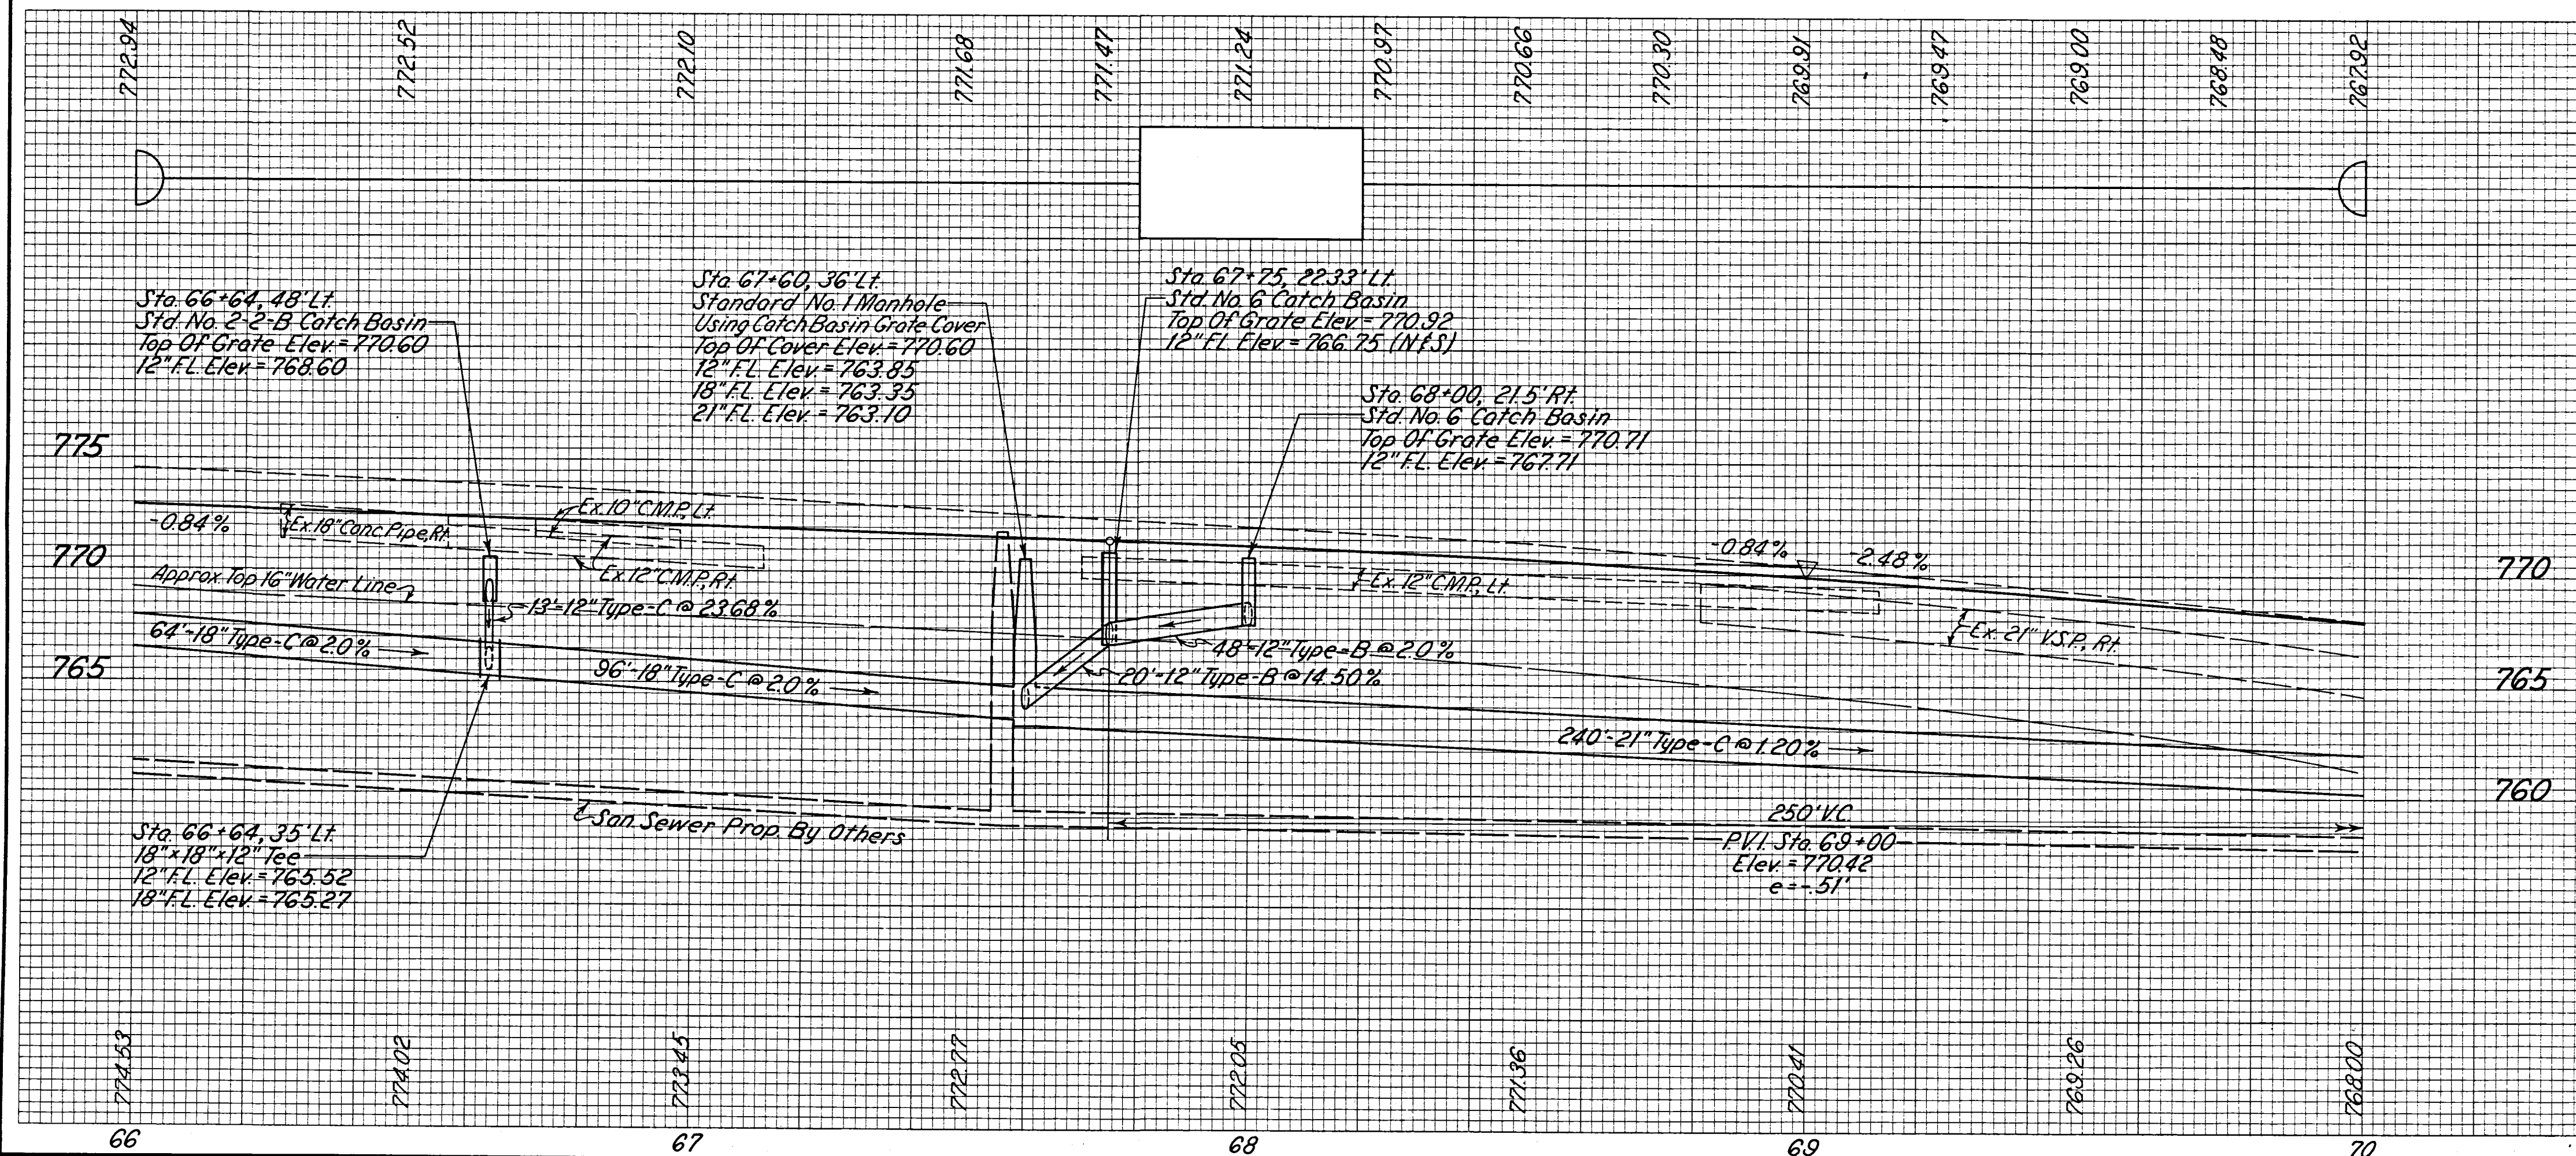


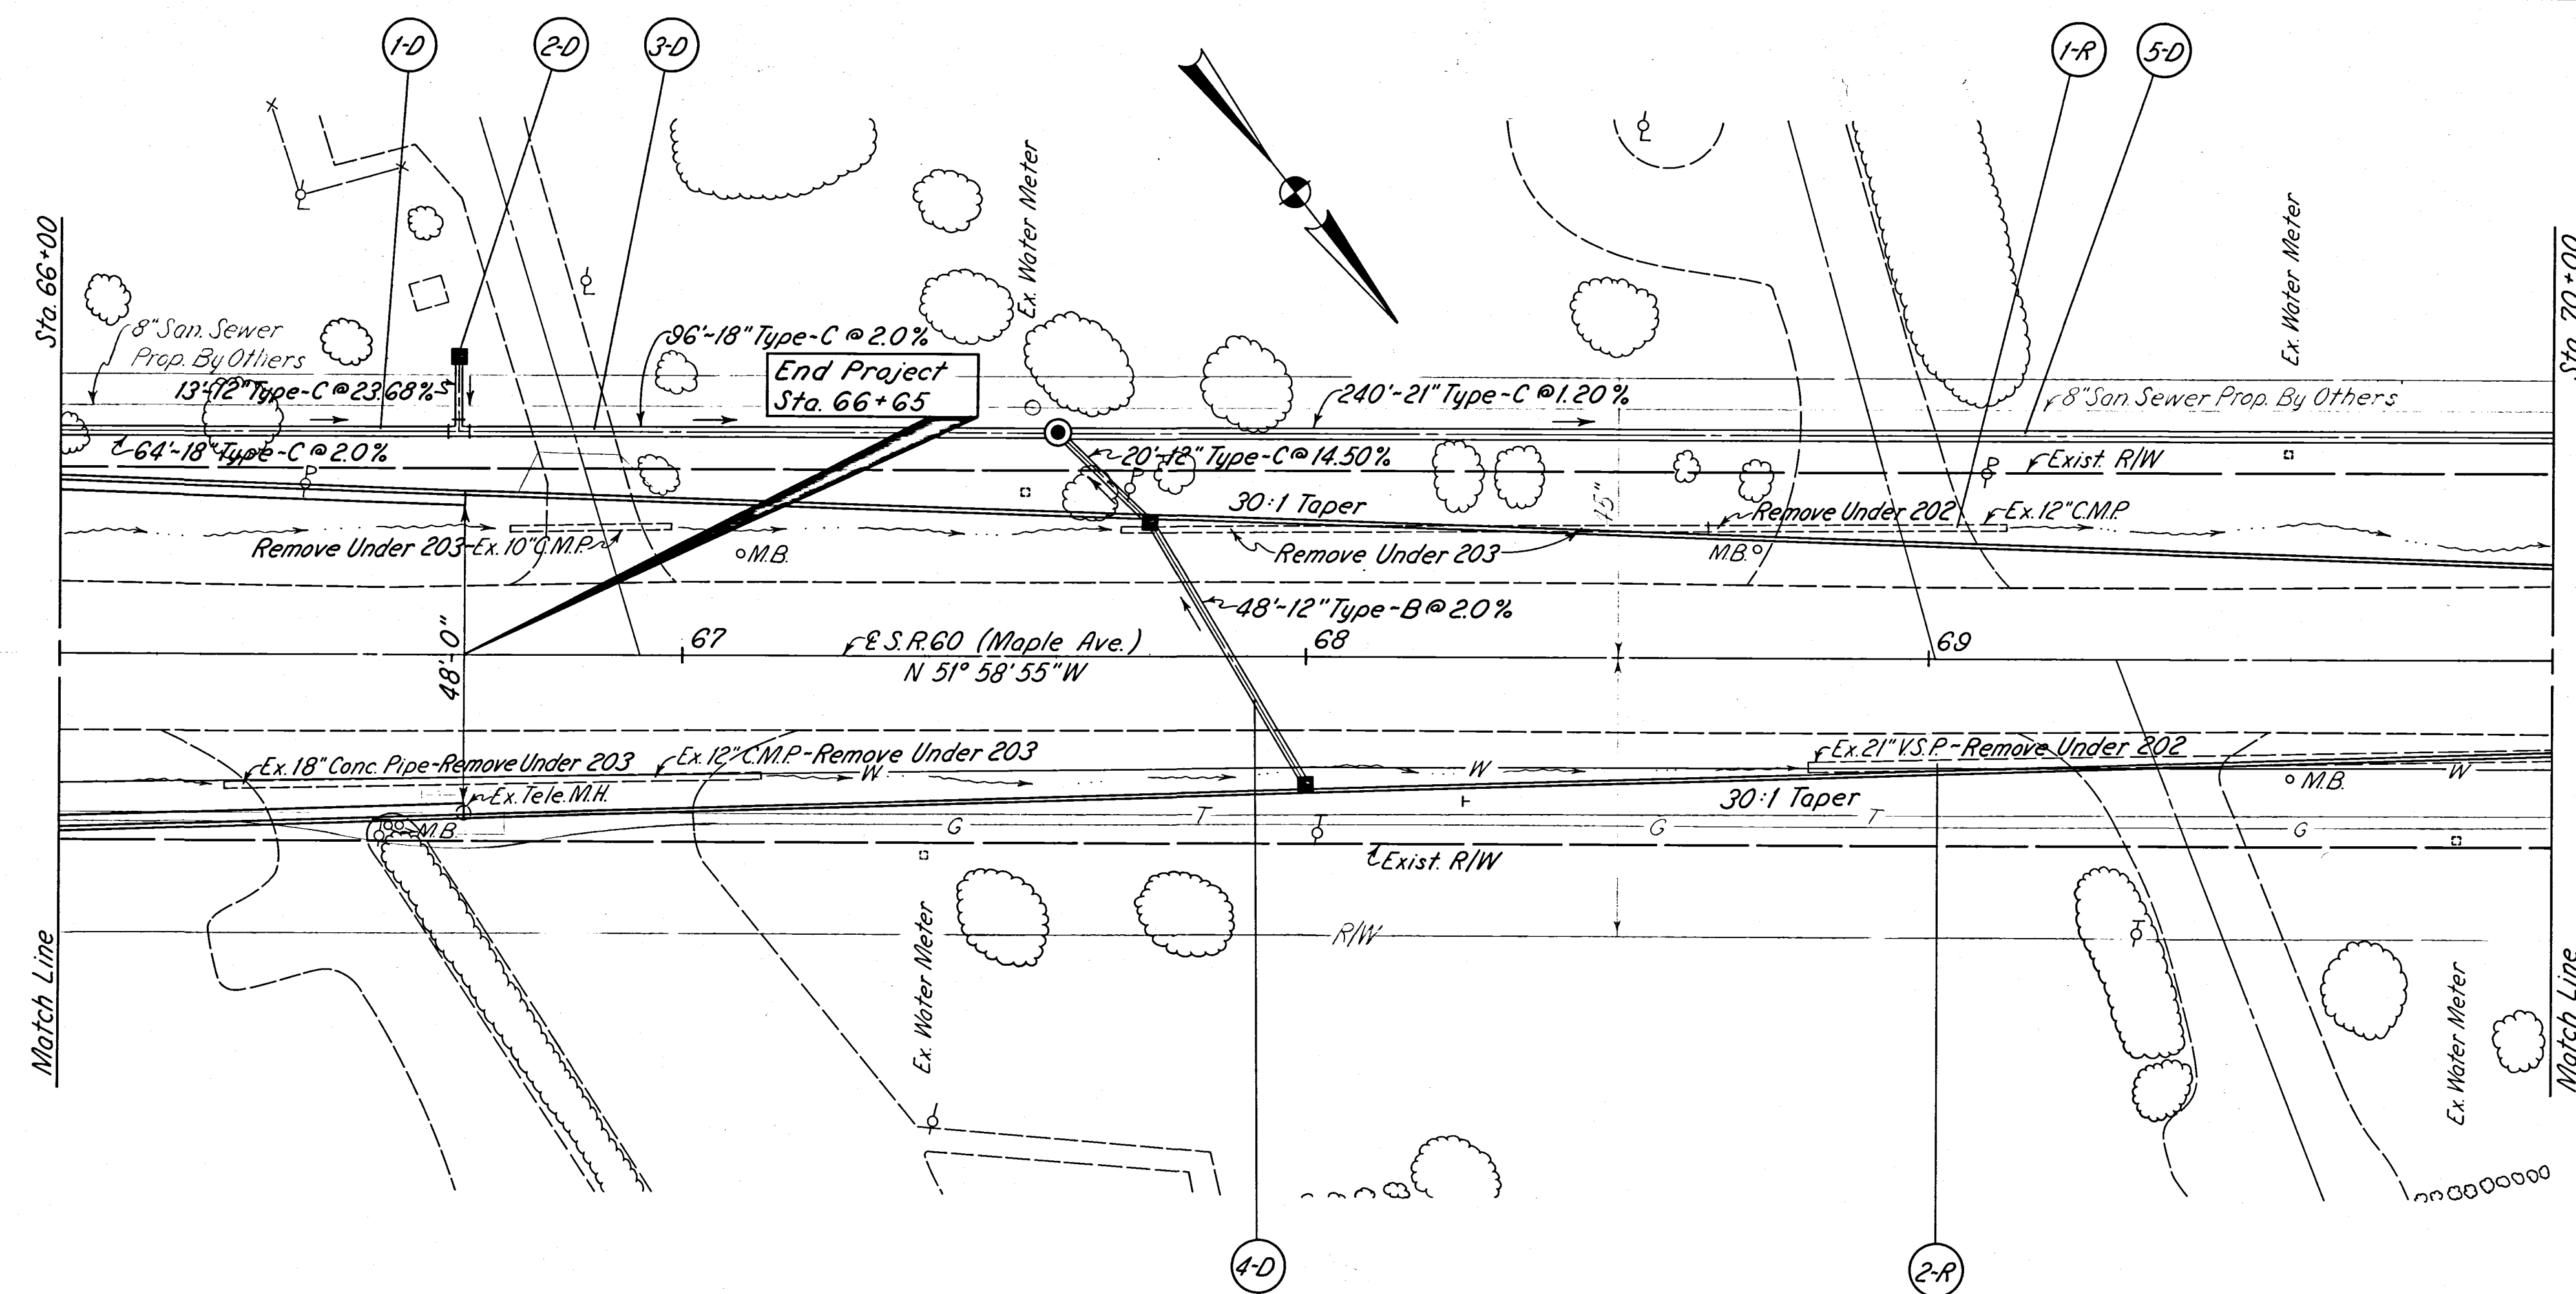

QUANTITIES	
CALCULATED	_____
CHECKED	_____

F.H.W.A. REGION	STATE	PROJECT	
5	OHIO		

MUSKINGUM COUNTY
FALLS TOWNSHIP
CITY OF ZANESVILLE
MUS-60-20.57 MAPLE AVENUE

REFERENCE NO.	SIDE	STATION		202		12" Conduit Type-B 706.02	603			604			
		FROM	TO	Pipe Removed, 24" And Under			Conduit Type-C 706.02			Standard No. Catch Basin	Standard No. 1 Manhole Using Catch Basin Grate Cover		
							12"	18"	21"			228	
				L.F.		L.F.	L.F.	L.F.	Ea.	Ea.	Each		
1-D	Lt.	66+00	66+64				64						
2-D	Lt.	66+64				13			1				
3-D	Lt.	66+64	67+60				96				1		
4-D	Lt & Rt.	67+60	68+00			48	20			2			
5-D	Lt.	67+60	70+00					240					
1-R	Lt.	68+64	69+12	48									
2-R	Rt.	68+81	70+00	119									
					</								

[illegible]