
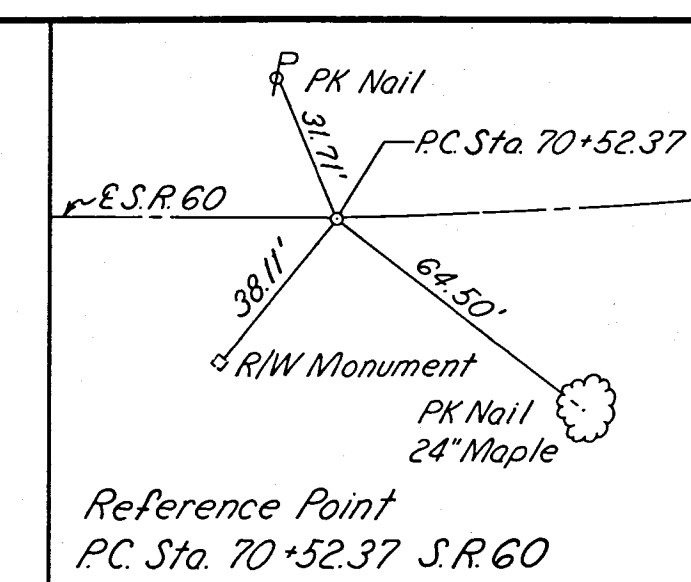


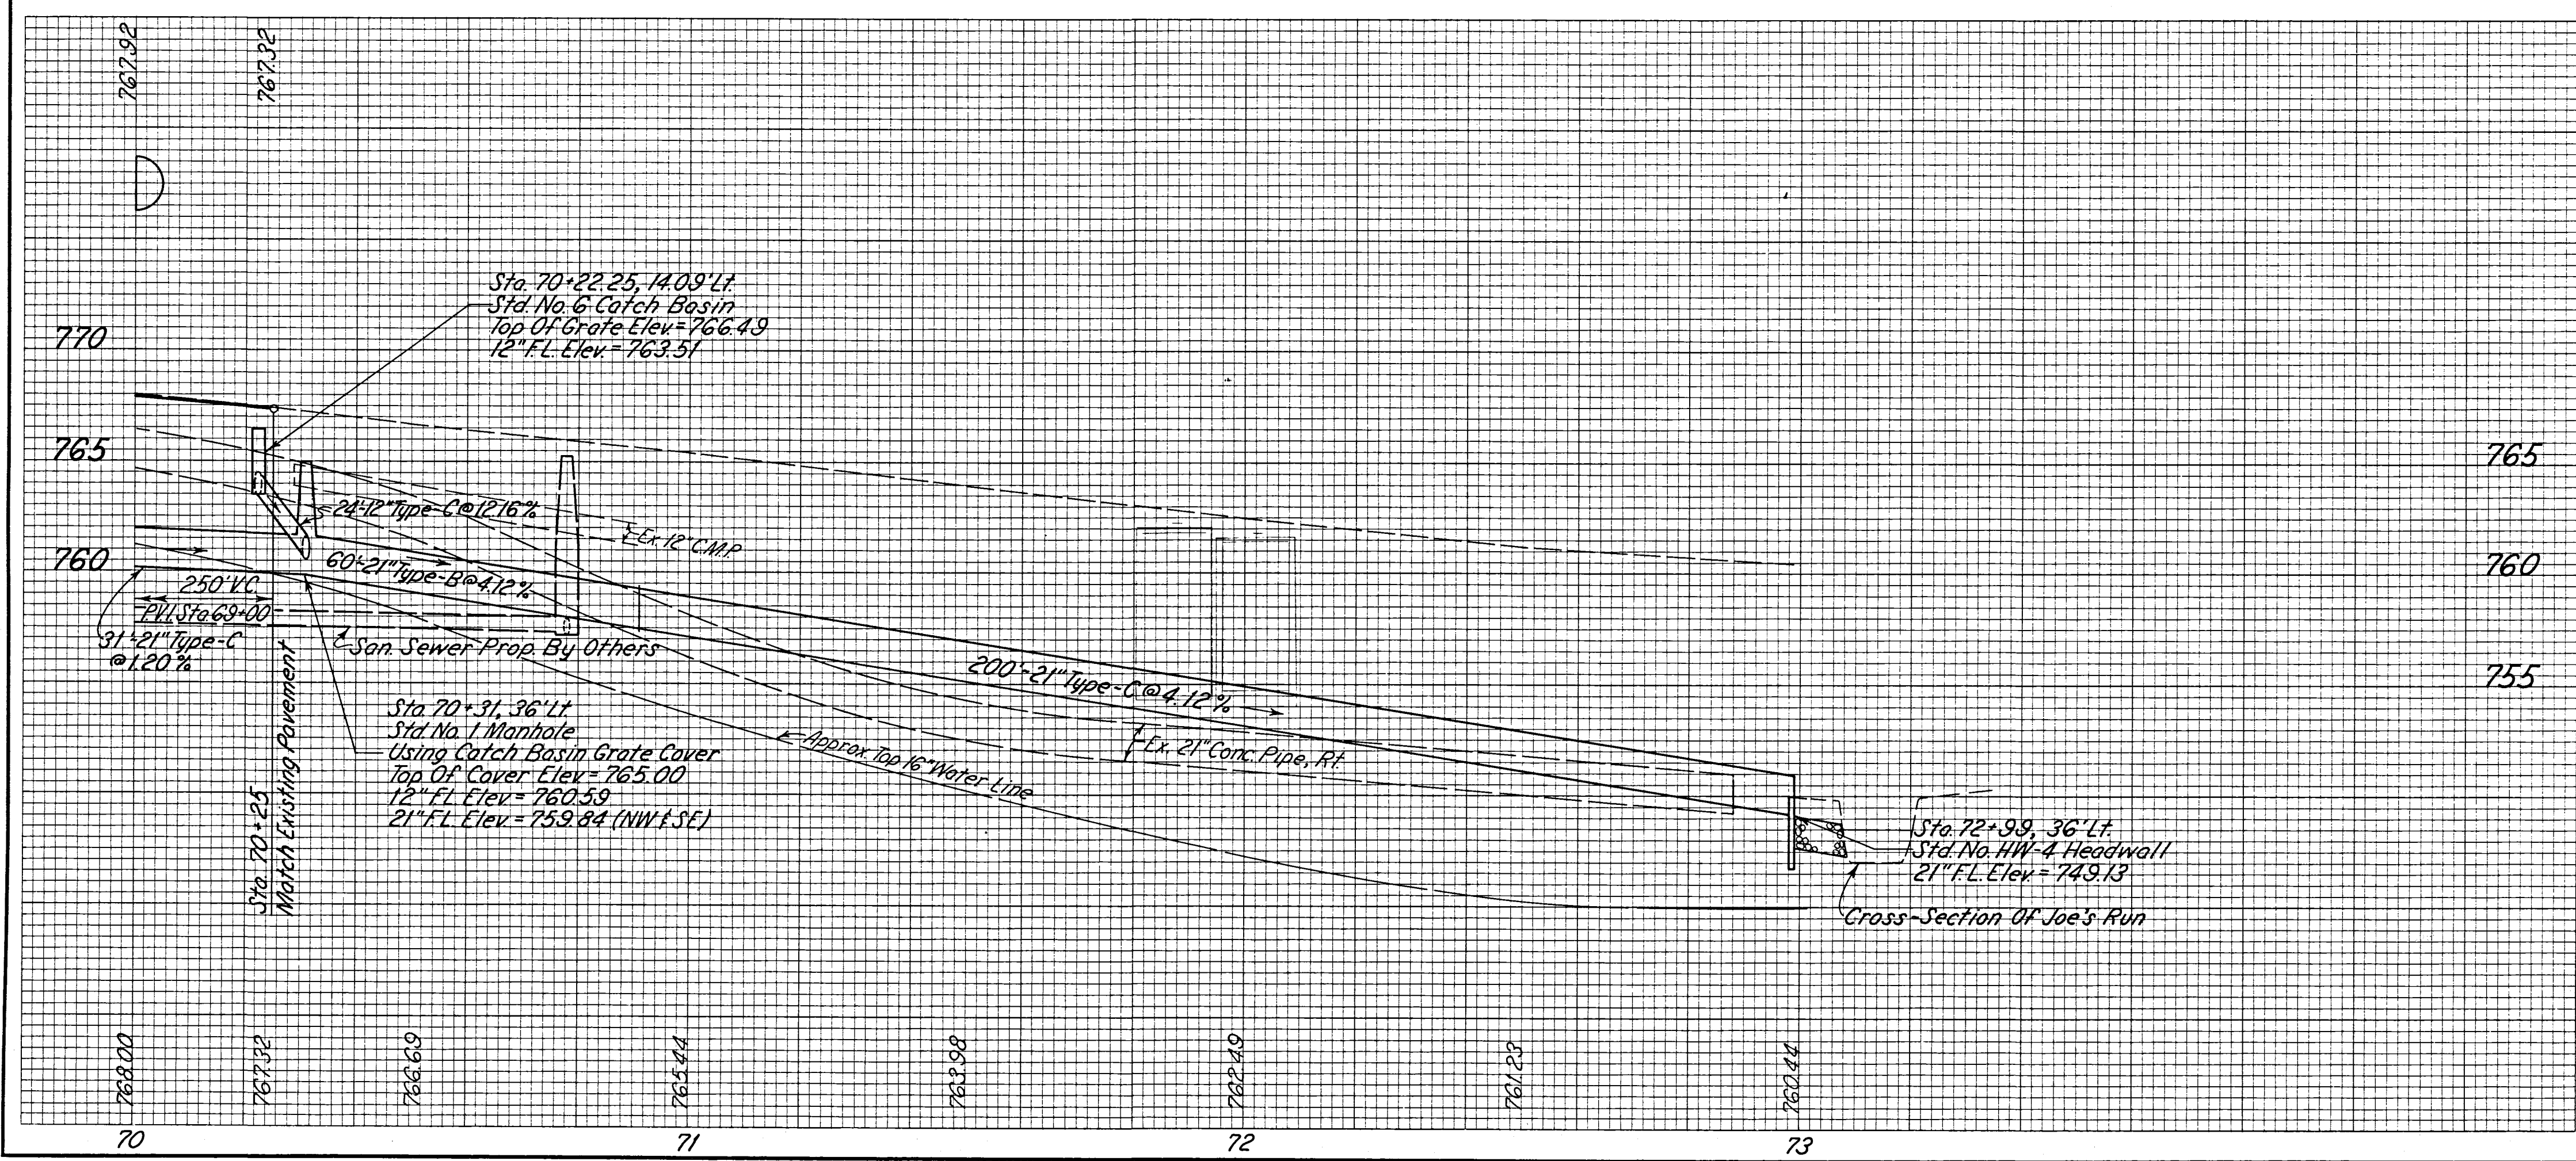

QUANTITIES	
CALCULATED	_____
CHECKED	_____

F.H.W.A. REGION	STATE	PROJECT	
5	OHIO		

MUSKINGUM COUNTY
FALLS TOWNSHIP
CITY OF ZANESVILLE
MUS-60-20.57 MAPLE AVENUE.

[illegible][illegible]