



SEEDING	
END WIDTH	SQ. YDS

QUANTITIES	
CALCULATED	
CHECKED	

F.H.W.A. REGION	STATE	PROJECT	
5	OHIO		

MUSKINGUM COUNTY
FALLS TOWNSHIP
CITY OF ZANESVILLE
MUS-60-20.57 MAPLE AVENUE

END AREA		VOLUME	
CUT	FILL	CUT	FILL

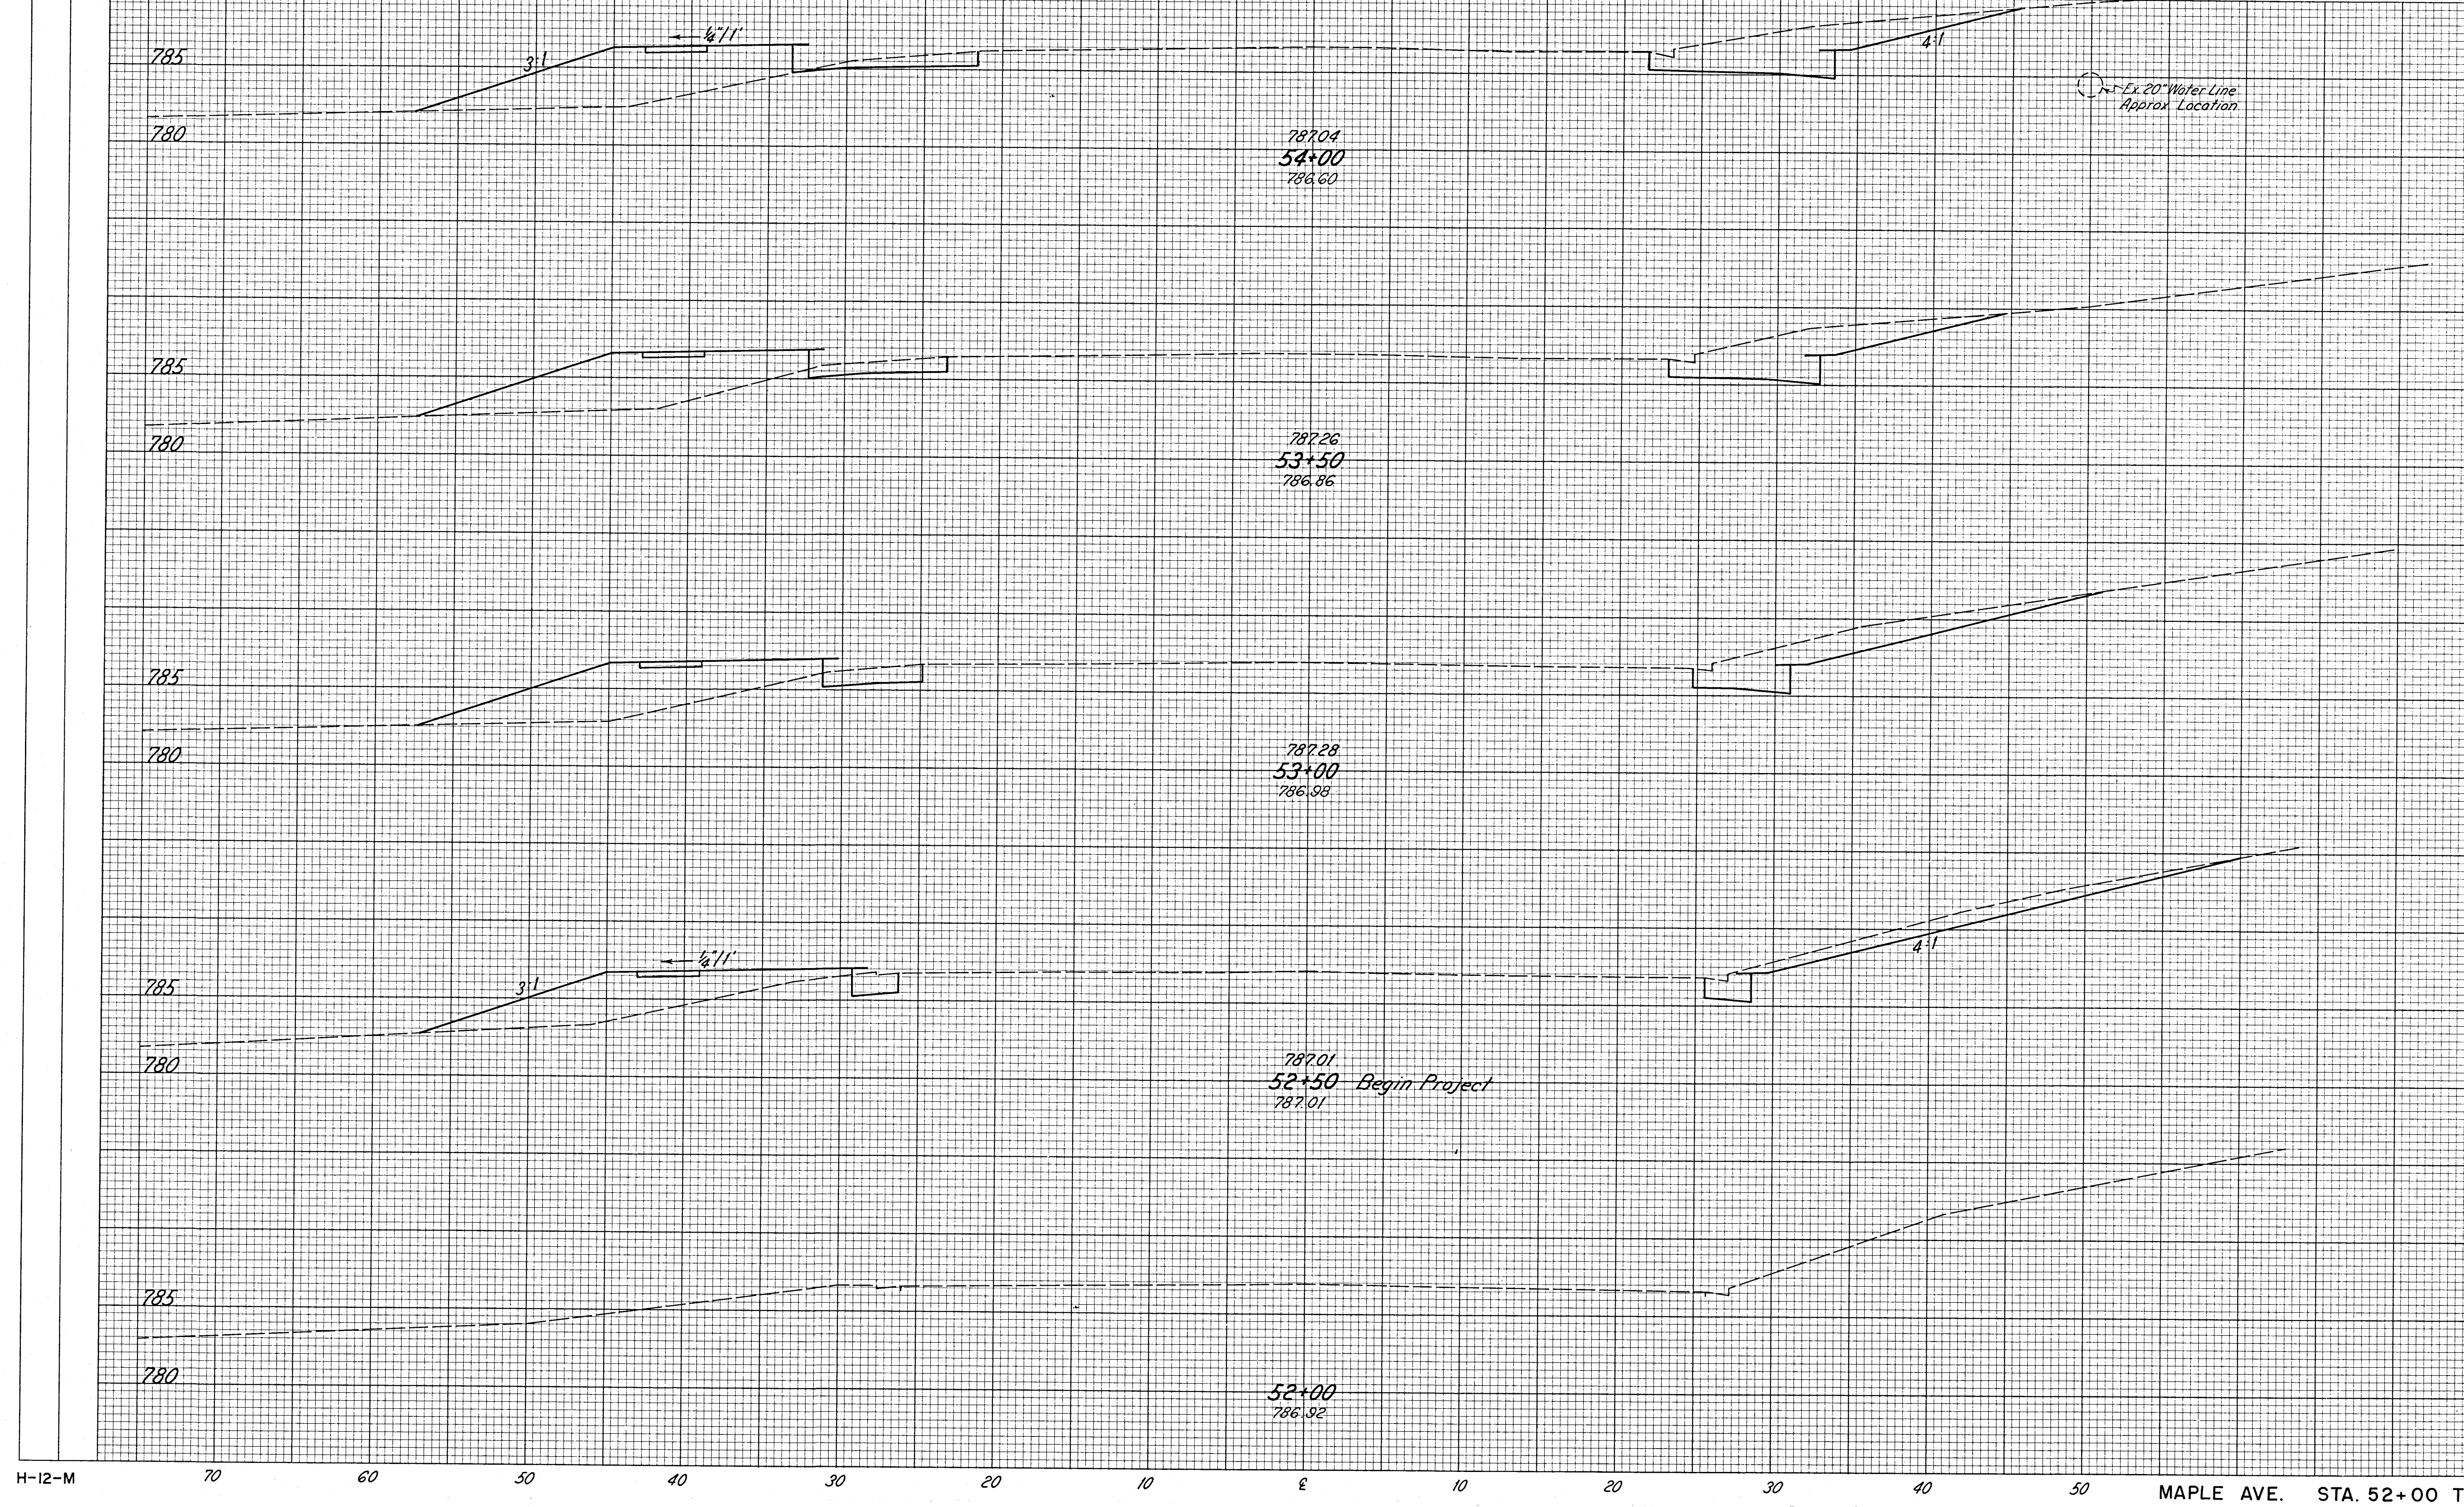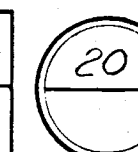

H-12-M