

SEEDING
END WIDTH SO. YDS.


QUANTITIES	
CALCULATED	
CHECKED	

F.H.W.A. REGION	STATE	PROJECT
5	OHIO	

32

MUSKINGUM COUNTY
FALLS TOWNSHIP
CITY OF ZANESVILLE
MUS-60-20.57 MAPLE AVENUE

END AREA		VOLUME	
CUT	FILL	CUT	FILL

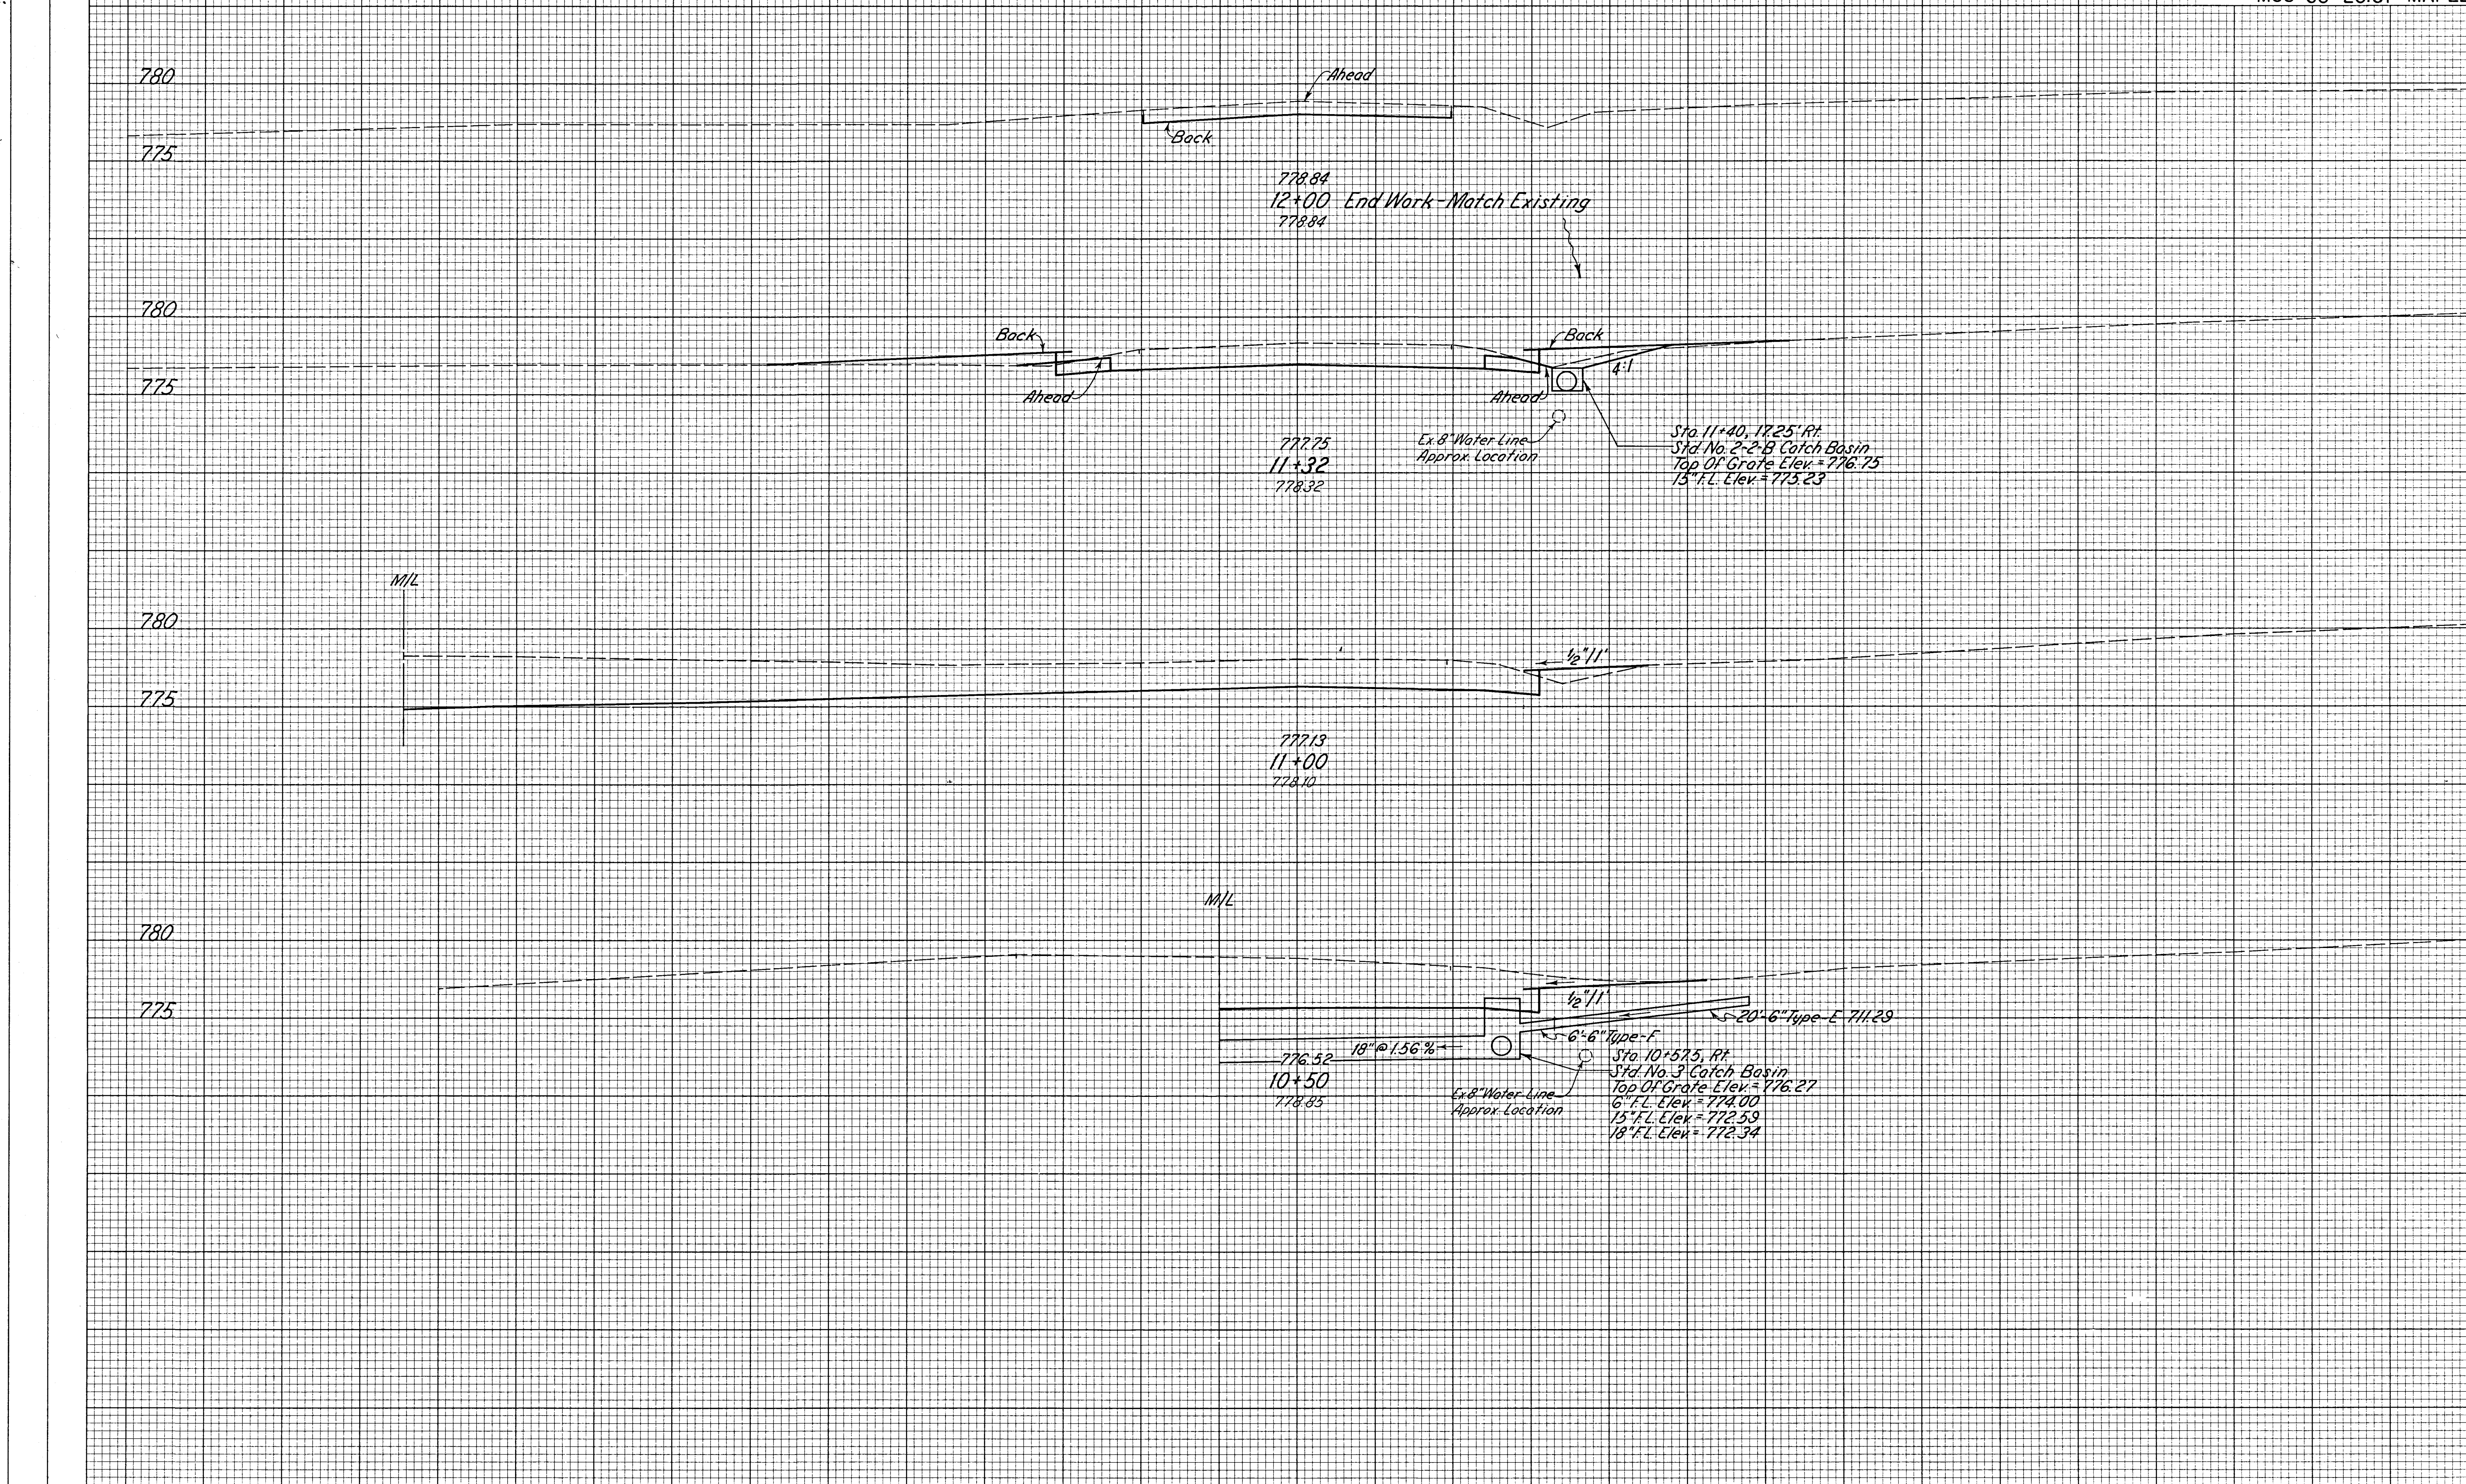

H-12-M

KAY DRIVE