


STATE JOB NUMBER	F. H. W. A. DISTRICT	STATE	PROJECT	
	5	OHIO		

MUSKINGUM COUNTY
FALLS TOWNSHIP
CITY OF ZANESVILLE
MUS-60-20.57 MAPLE AVE.
R/W PLANS OF [REDACTED]

<i>Exist R/W Maple Avenue</i>	<i>Proposed R/W And Construction</i>
<i>Curve Data</i>	<i>Maple Avenue Curve Data</i>
$\Delta = 37^{\circ}18'55"$	$\Delta = 37^{\circ}18'55"$
$D_c = 10'$ (Chord Definition)	$D_c = 7^{\circ}30'$
$R = 573.69'$	$R = 763.94'$
$T = 193.71'$	$T = 257.95'$
$L = 373.63'$ (Actual Arc Length)	$L = 497.54'$
$E = 31.82'$	$E = 42.37'$
$P.C. = Sta. 60+40.16$	$P.C. = Sta. 59+75.92$
$P.I. = Sta. 62+33.87$	$P.I. = Sta. 62+33.87$
$P.T. = Sta. 64+13.79$	$P.T. = Sta. 64+73.46$

General Growth Development Corporation

- (10) CONT. = .165 Ac.
 (10)
 T CONT. = .132 Ac.
 (10)
 T-1 CONT. = .122 Ac.
 (10)
 T-2 CONT. = 566 S.F.

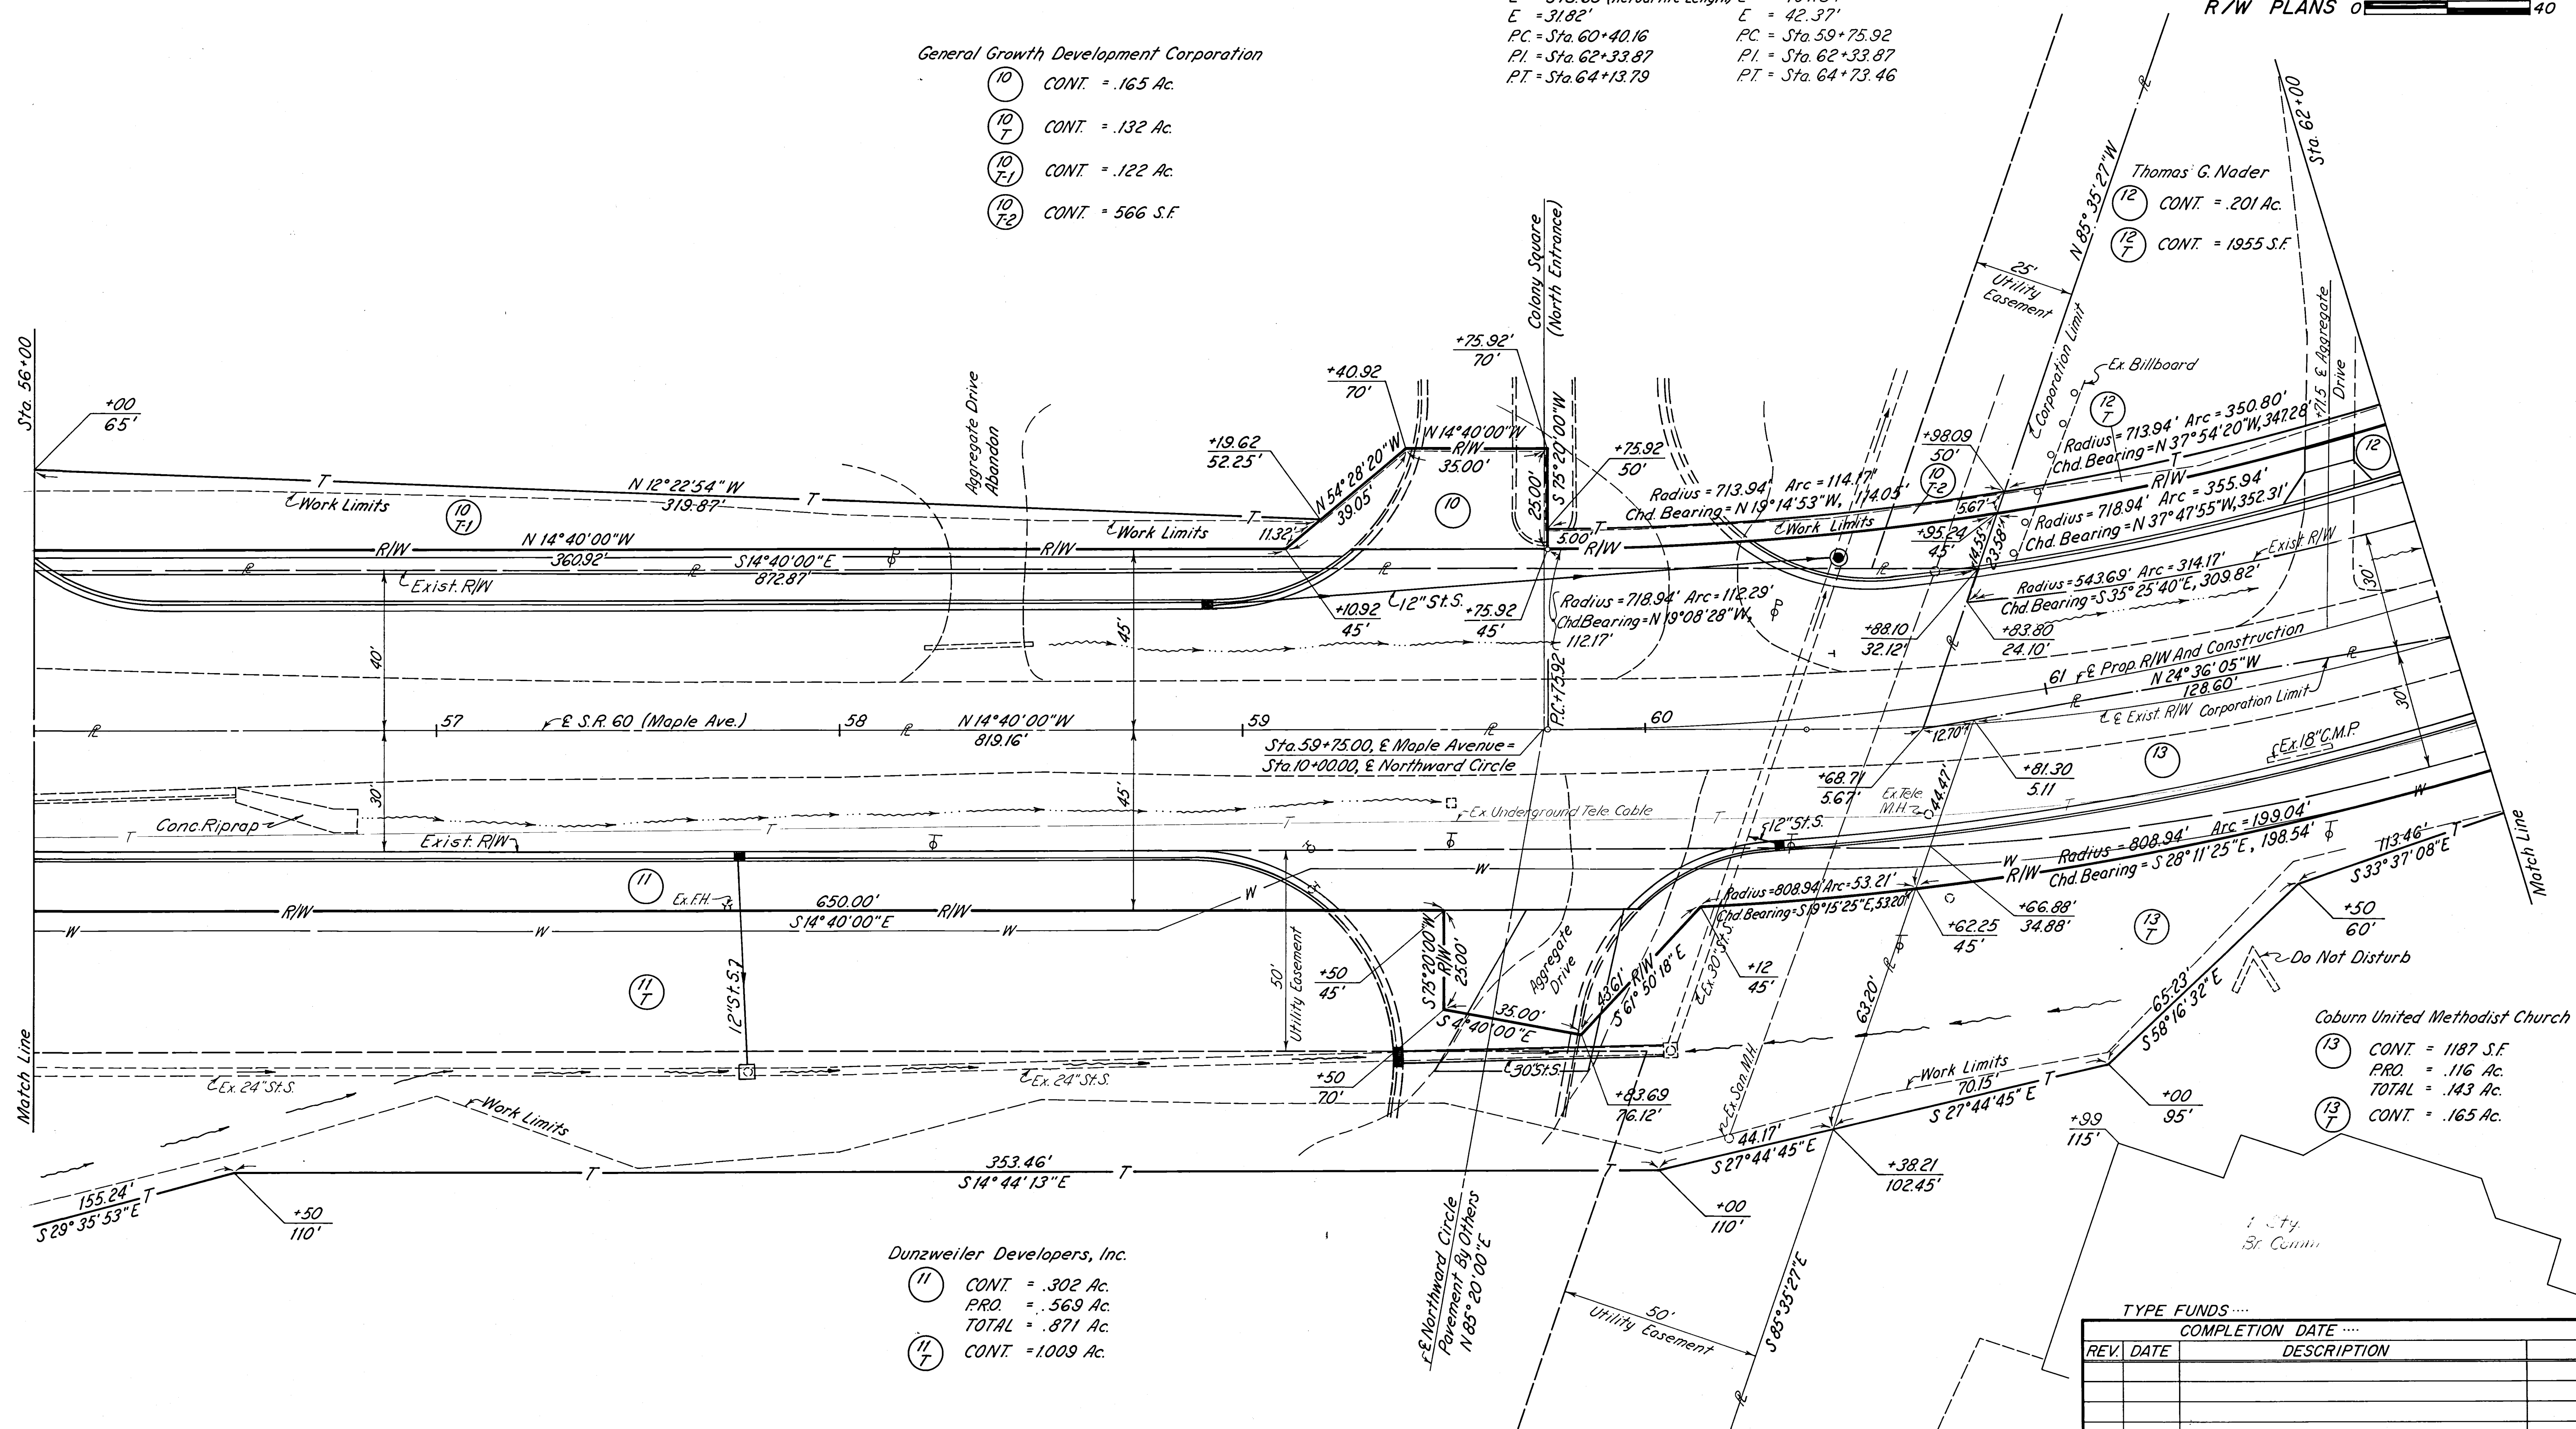

Dunzweiler Developers, Inc.

- 11 CONT. = .302 Ac.
P.R.O. = .569 Ac.
TOTAL = .871 Ac.
- 11
T CONT. = 1.009 Ac.

Coburn United Methodist Church

- (13) CONT. = 1187 S.F.
PRO. = .116 Ac.
TOTAL = .143 Ac.
- (13)
T CONT. = .165 Ac.

[illegible]