


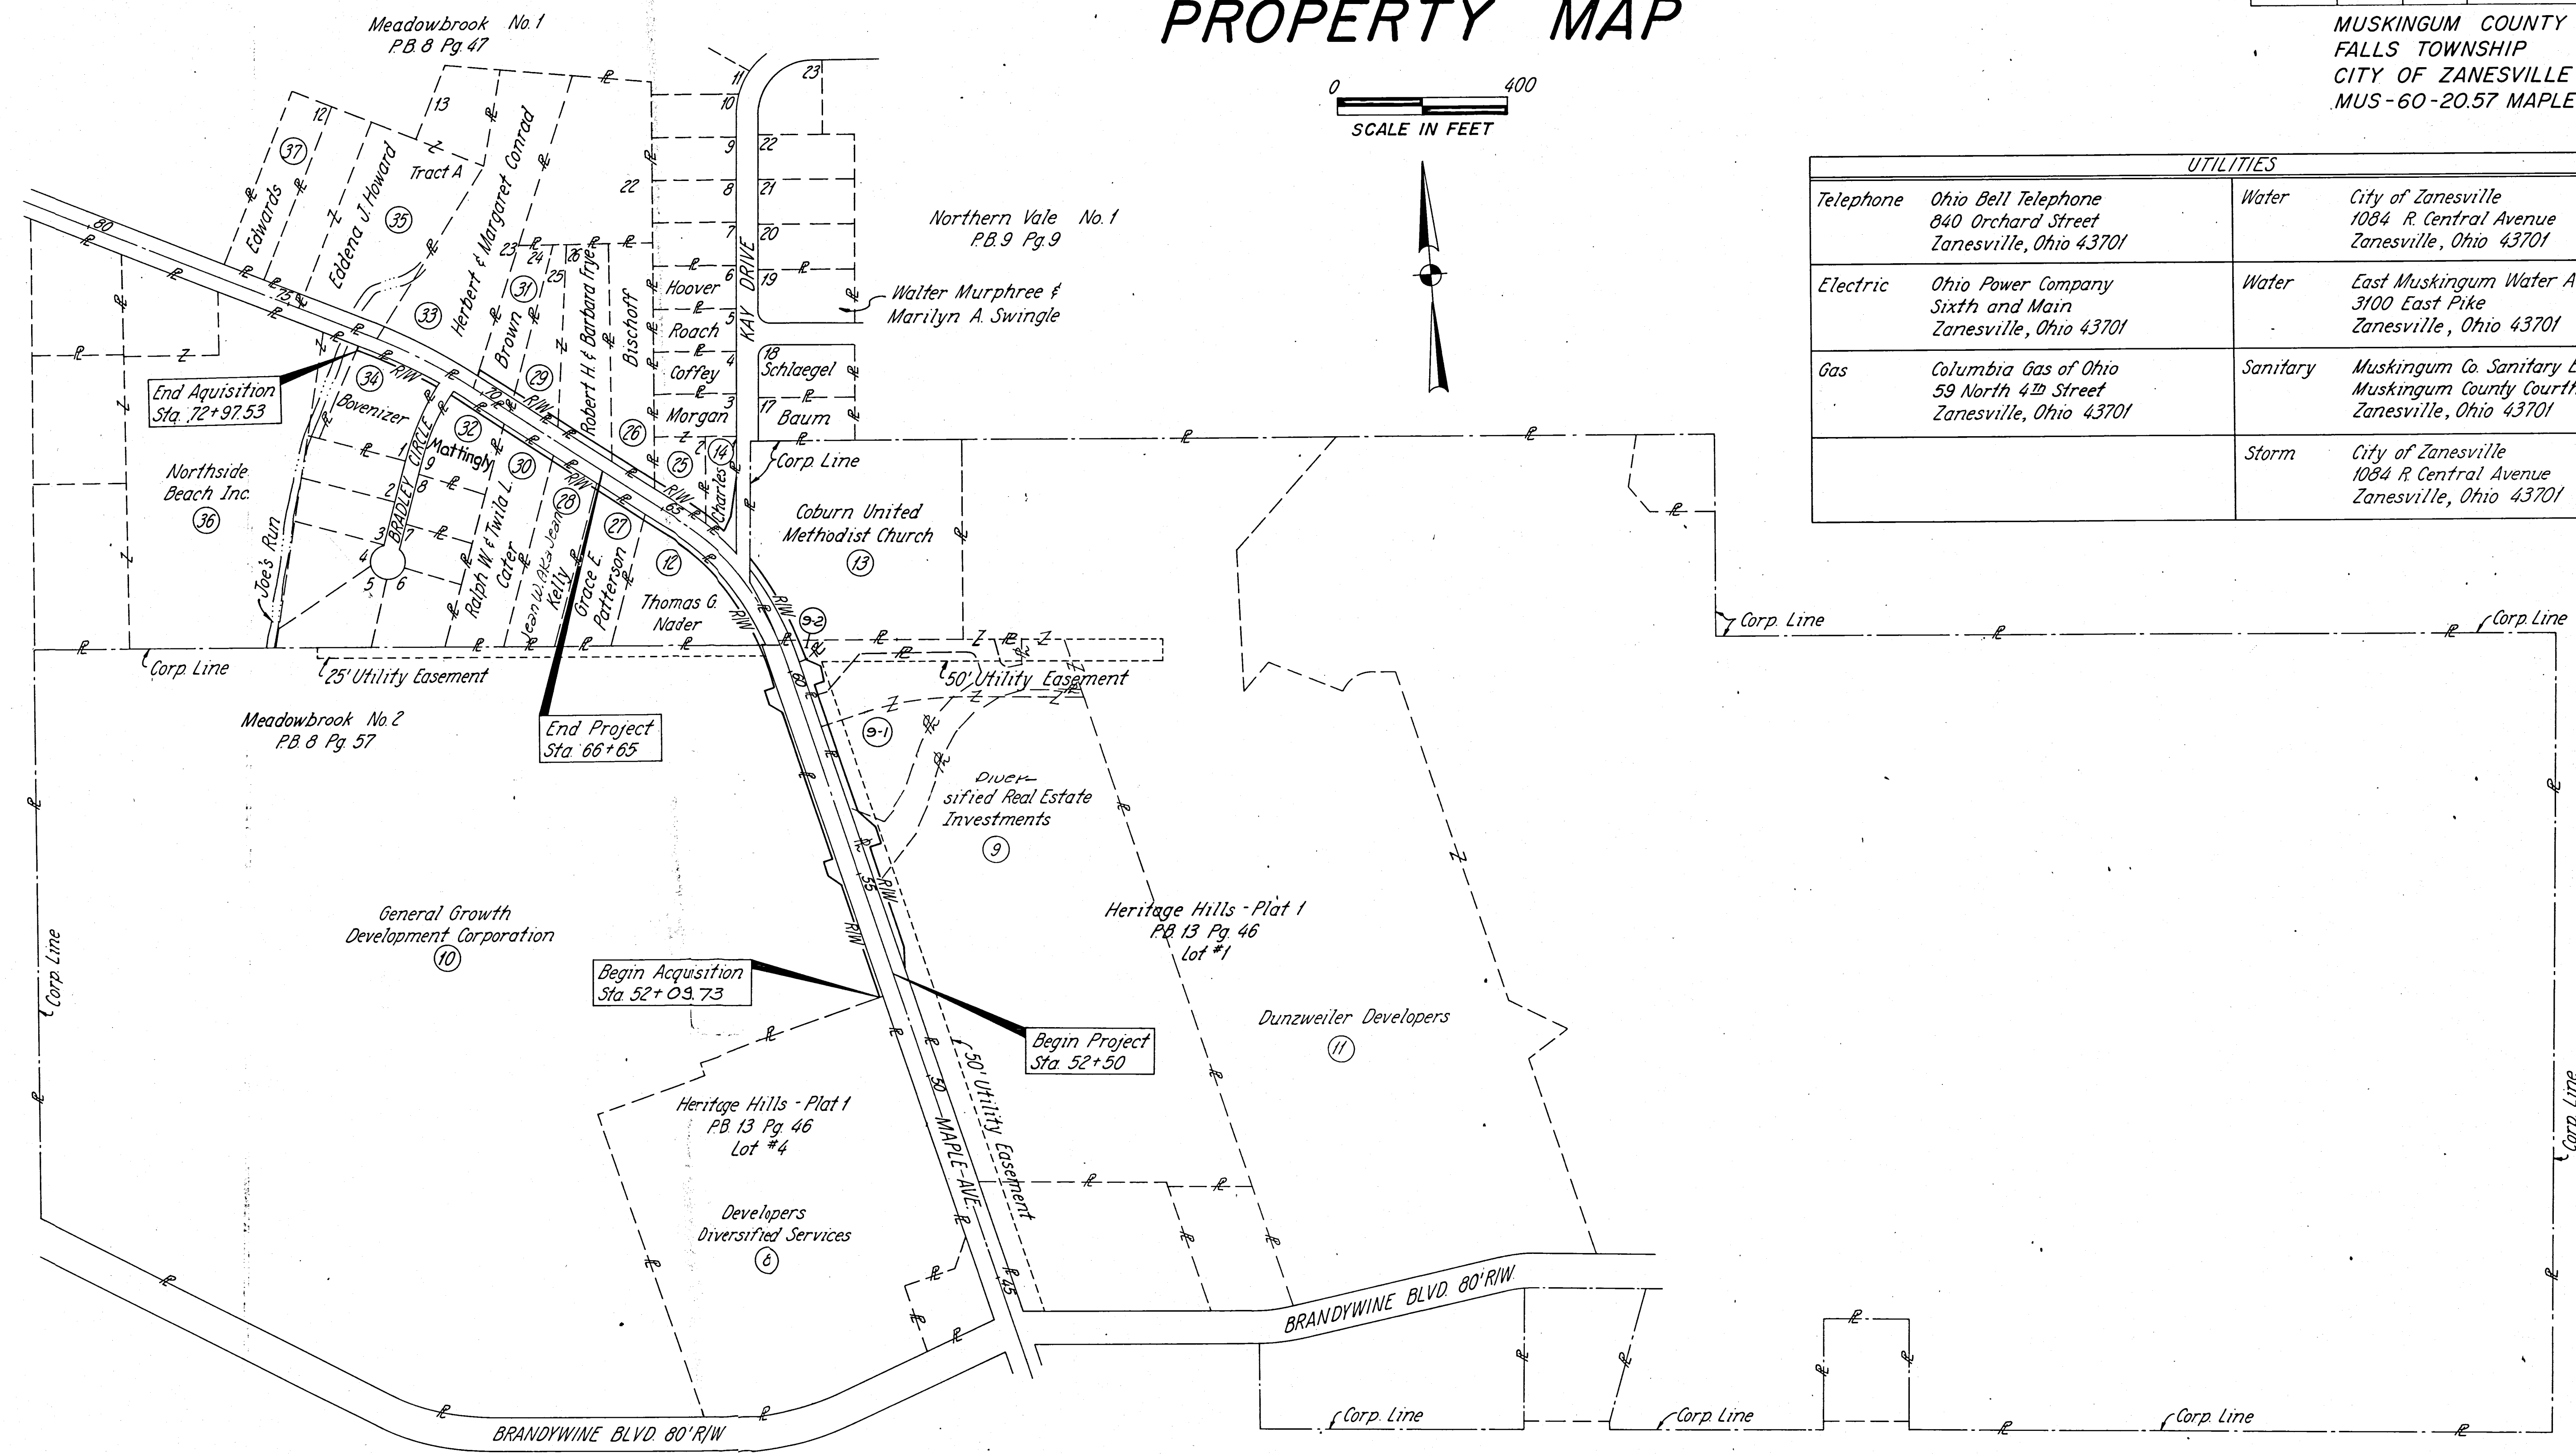

UTILITIES			
Telephone	Ohio Bell Telephone 840 Orchard Street Zanesville, Ohio 43701	Water	City of Zanesville 1084 R. Central Avenue Zanesville, Ohio 43701
Electric	Ohio Power Company Sixth and Main Zanesville, Ohio 43701	Water	East Muskingum Water Authority 3100 East Pike Zanesville, Ohio 43701
Gas	Columbia Gas of Ohio 59 North 4th Street Zanesville, Ohio 43701	Sanitary	Muskingum Co. Sanitary Engineer Muskingum County Courthouse Zanesville, Ohio 43701
		Storm	City of Zanesville 1084 R. Central Avenue Zanesville, Ohio 43701

TYPE FUNDS..... F			
COMPLETION DATE 6-16-80			
REV.	DATE	DESCRIPTION	FUND
1	5 Dec 80	Par 9 & 11 Revised; Par 9-1 Added	
2	6 Nov 81	Par 9, 9-1 & 11 Revised; Par 9-2 Added	