


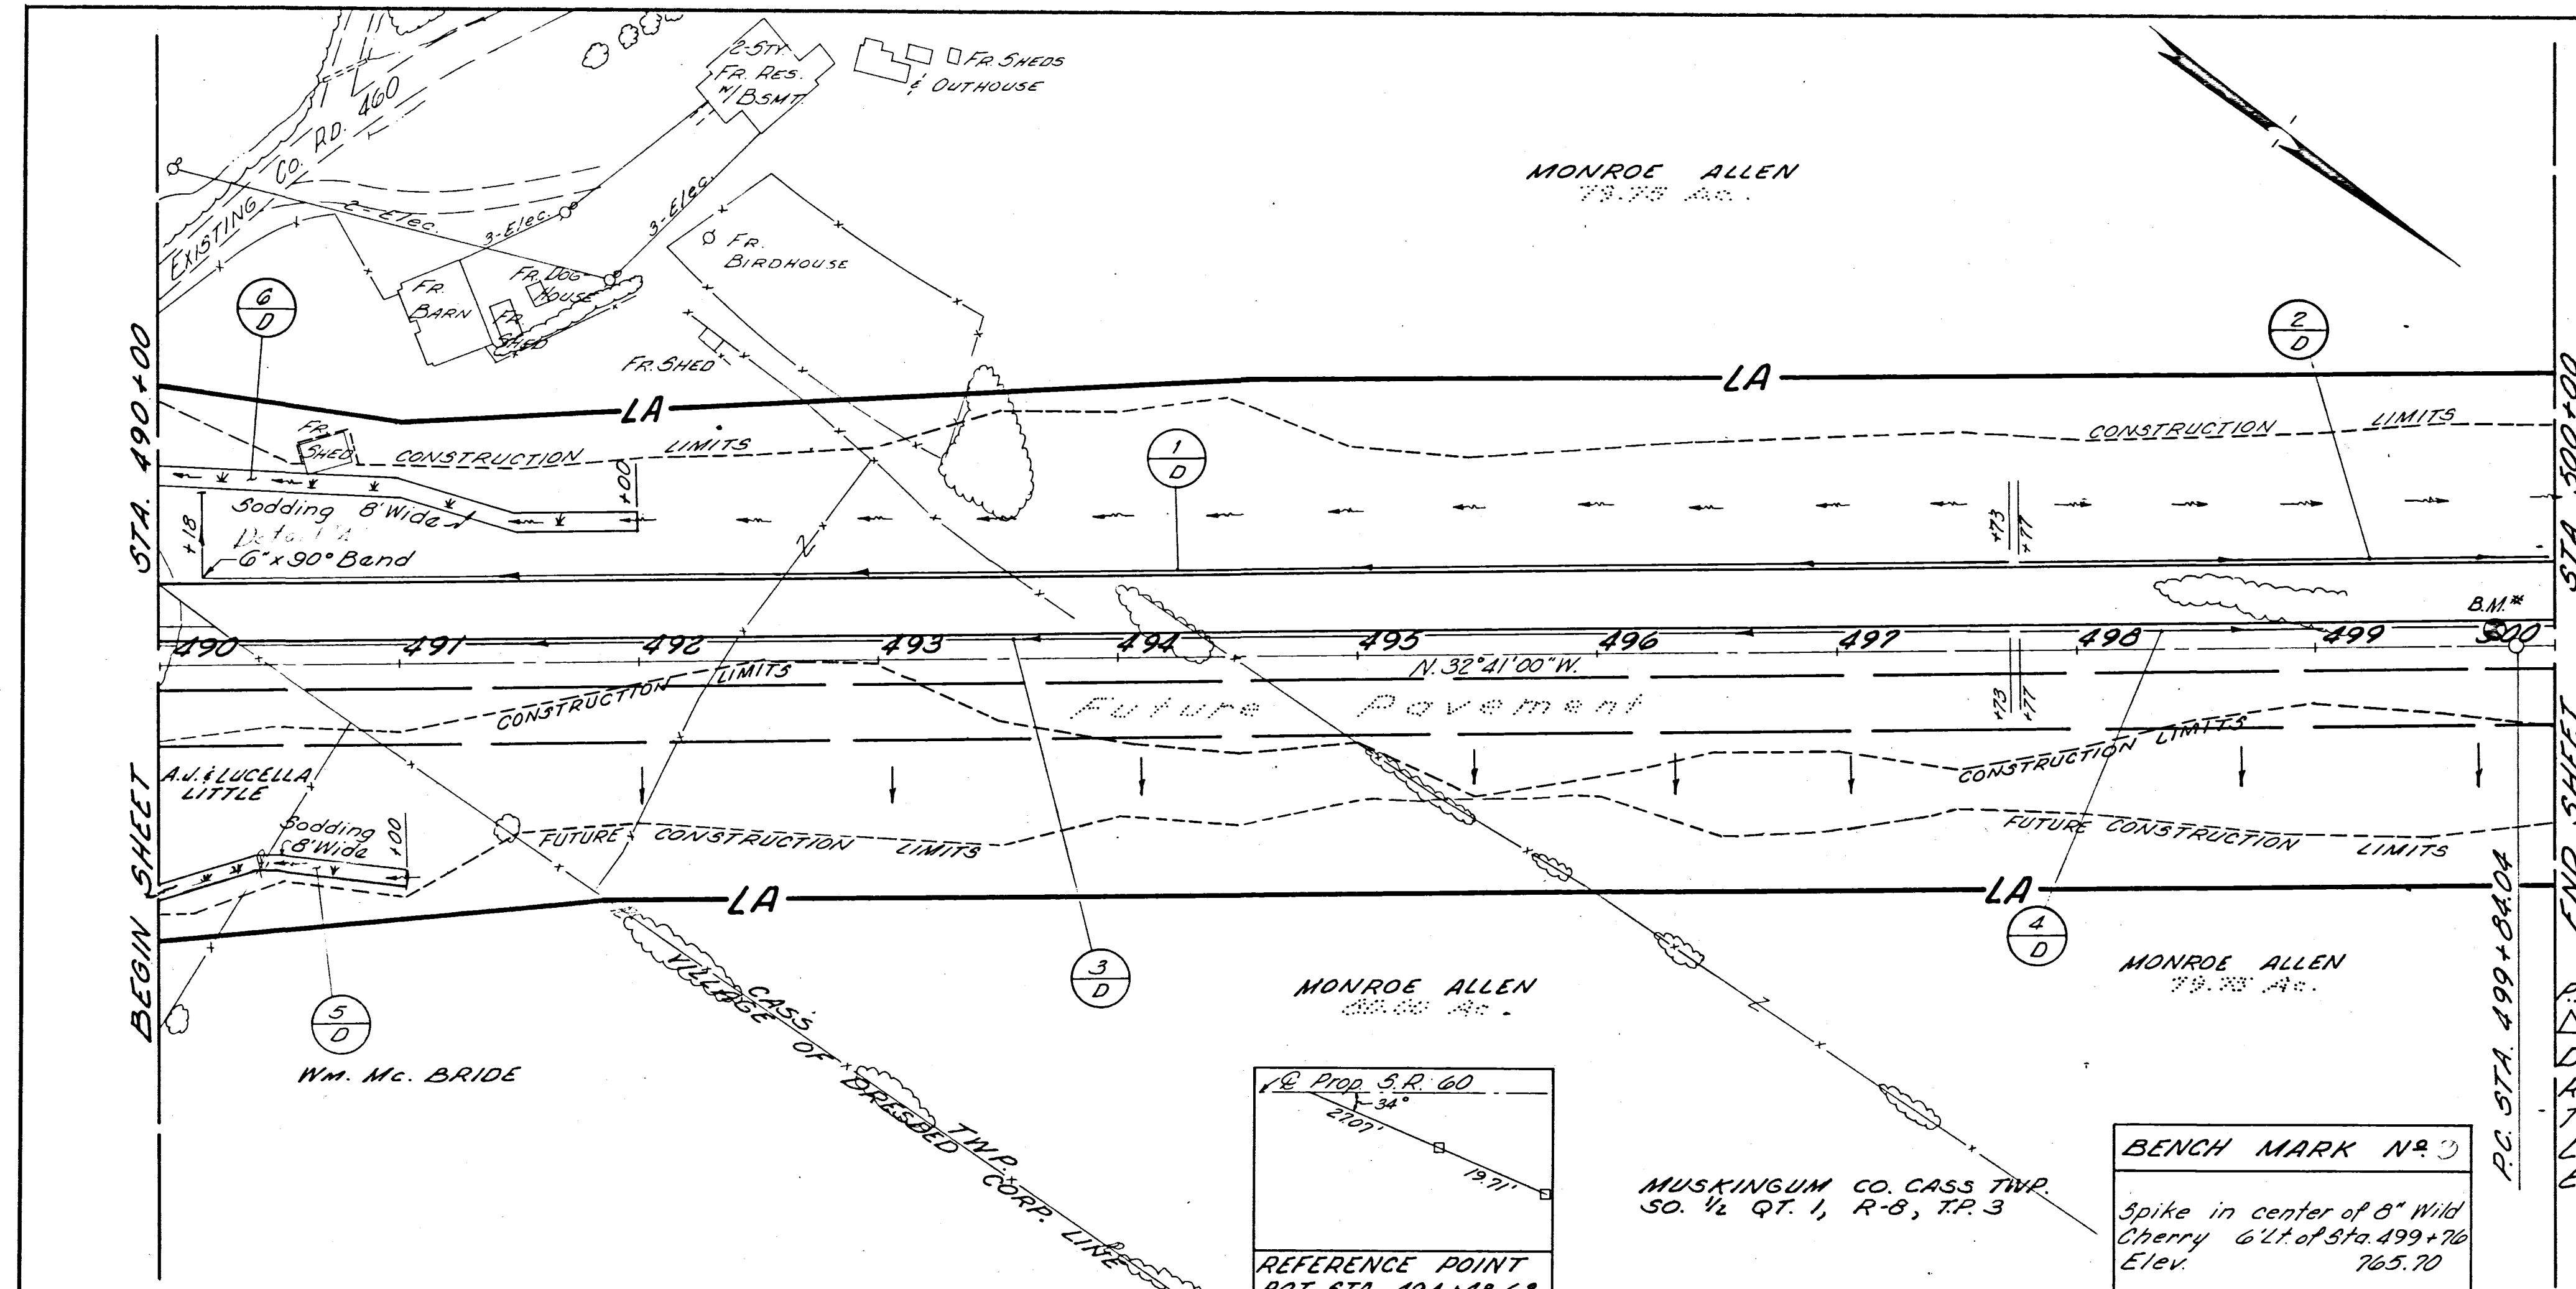

Median Transition


12' @ Sta. 499+84.04
25' @ Sta. 500+07.60
499+84.04 12.00'
500+00 12.25'
501+00 13.83'
502+00 15.41'
503+00 16.99'
504+00 18.56'
505+00 20.14'
506+00 21.72'
507+00 23.30'
508+00 24.88'
509+07.60 25.00'
13'-823.56'-0.15785171

CURVE DATA
P.I. STA. 506+81.66
 $\Delta = 20^\circ 15' 00''$ RT.
 $D = 1^\circ 28' 00''$
 $R = 3906.53'$
 $T = 697.62'$
 $L = 1380.68'$
 $E = 61.80'$

BENCH MARK N° 3
Spike in center of 8" Wild Cherry 6' Lt. of Sta. 499+76 Elev. 765.70

REFERENCE POINT
ROT STA. 494+48.62
1/2 Prop. S.R. 60
34°
200'

MUSKINGUM CO. CASS TWP.
SO. 1/2 QT. 1, R-8, T.P. 3

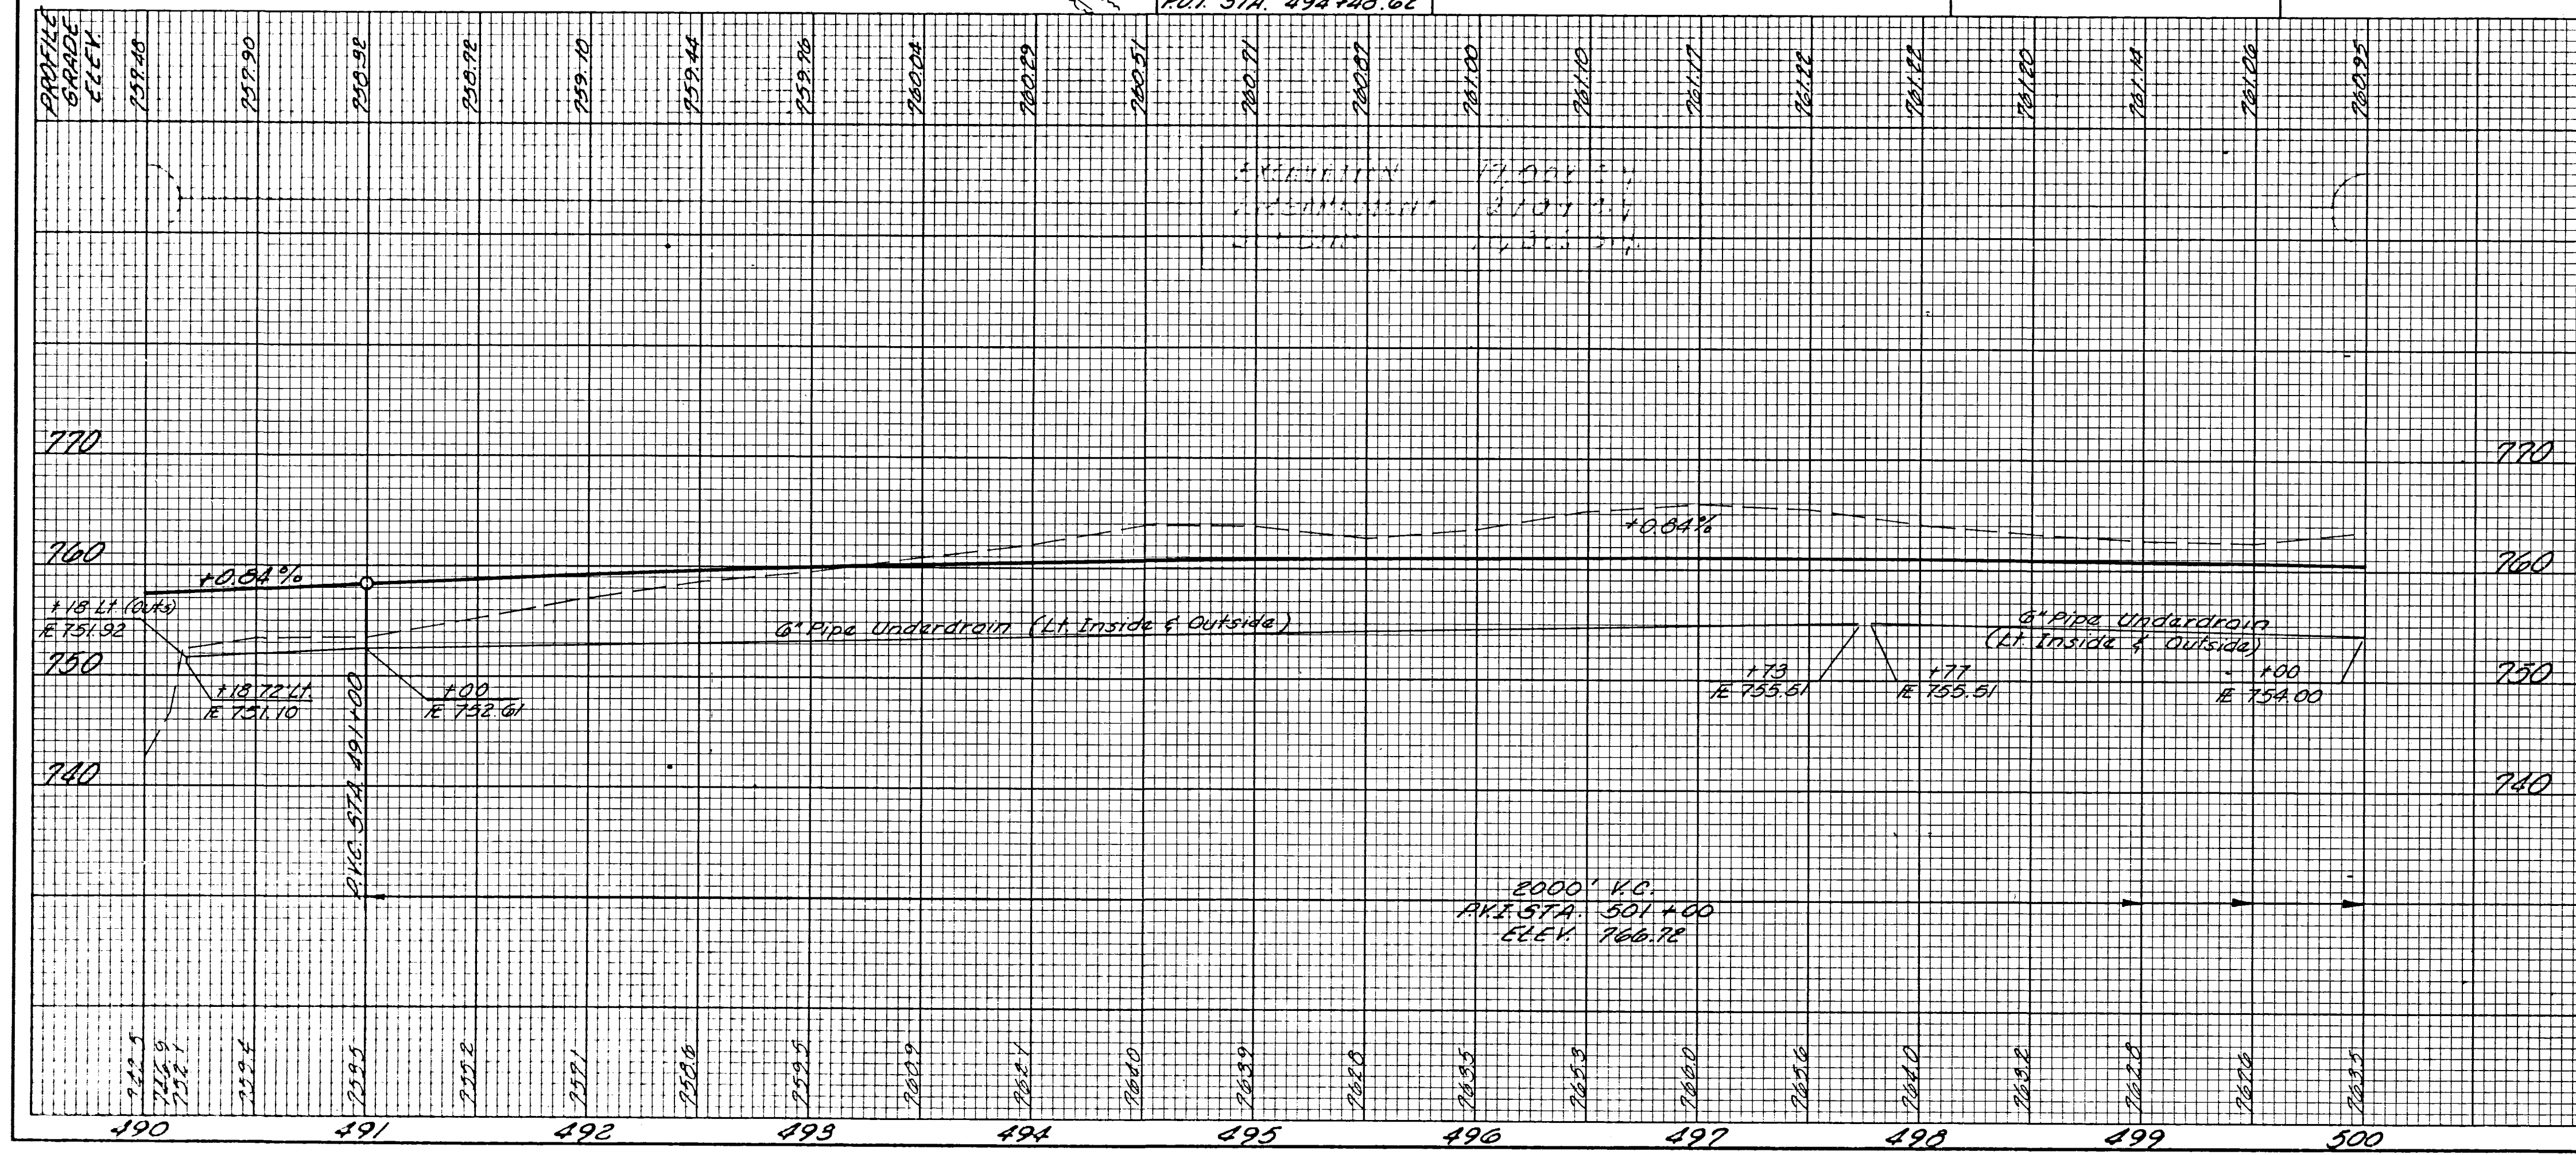

ESTIMATED QUANTITIES

REF. NO.	STATION TO STATION	SIDE	6" DEEP UNDER DRAINAGE	6" DEEP UNDER DRAINAGE
1-D	490+00 ~ 497+73	Lt.	LF	179
2-D	497+77 ~ 500+00	Lt.	LF	223
3-D	490+00 ~ 497+73	Lt.	LF	223
4-D	497+77 ~ 500+00	Lt.	LF	223
5-D	490+00 ~ 497+00	Rt.	LF	179
6-D	490+00 ~ 492+00	Lt.	LF	179