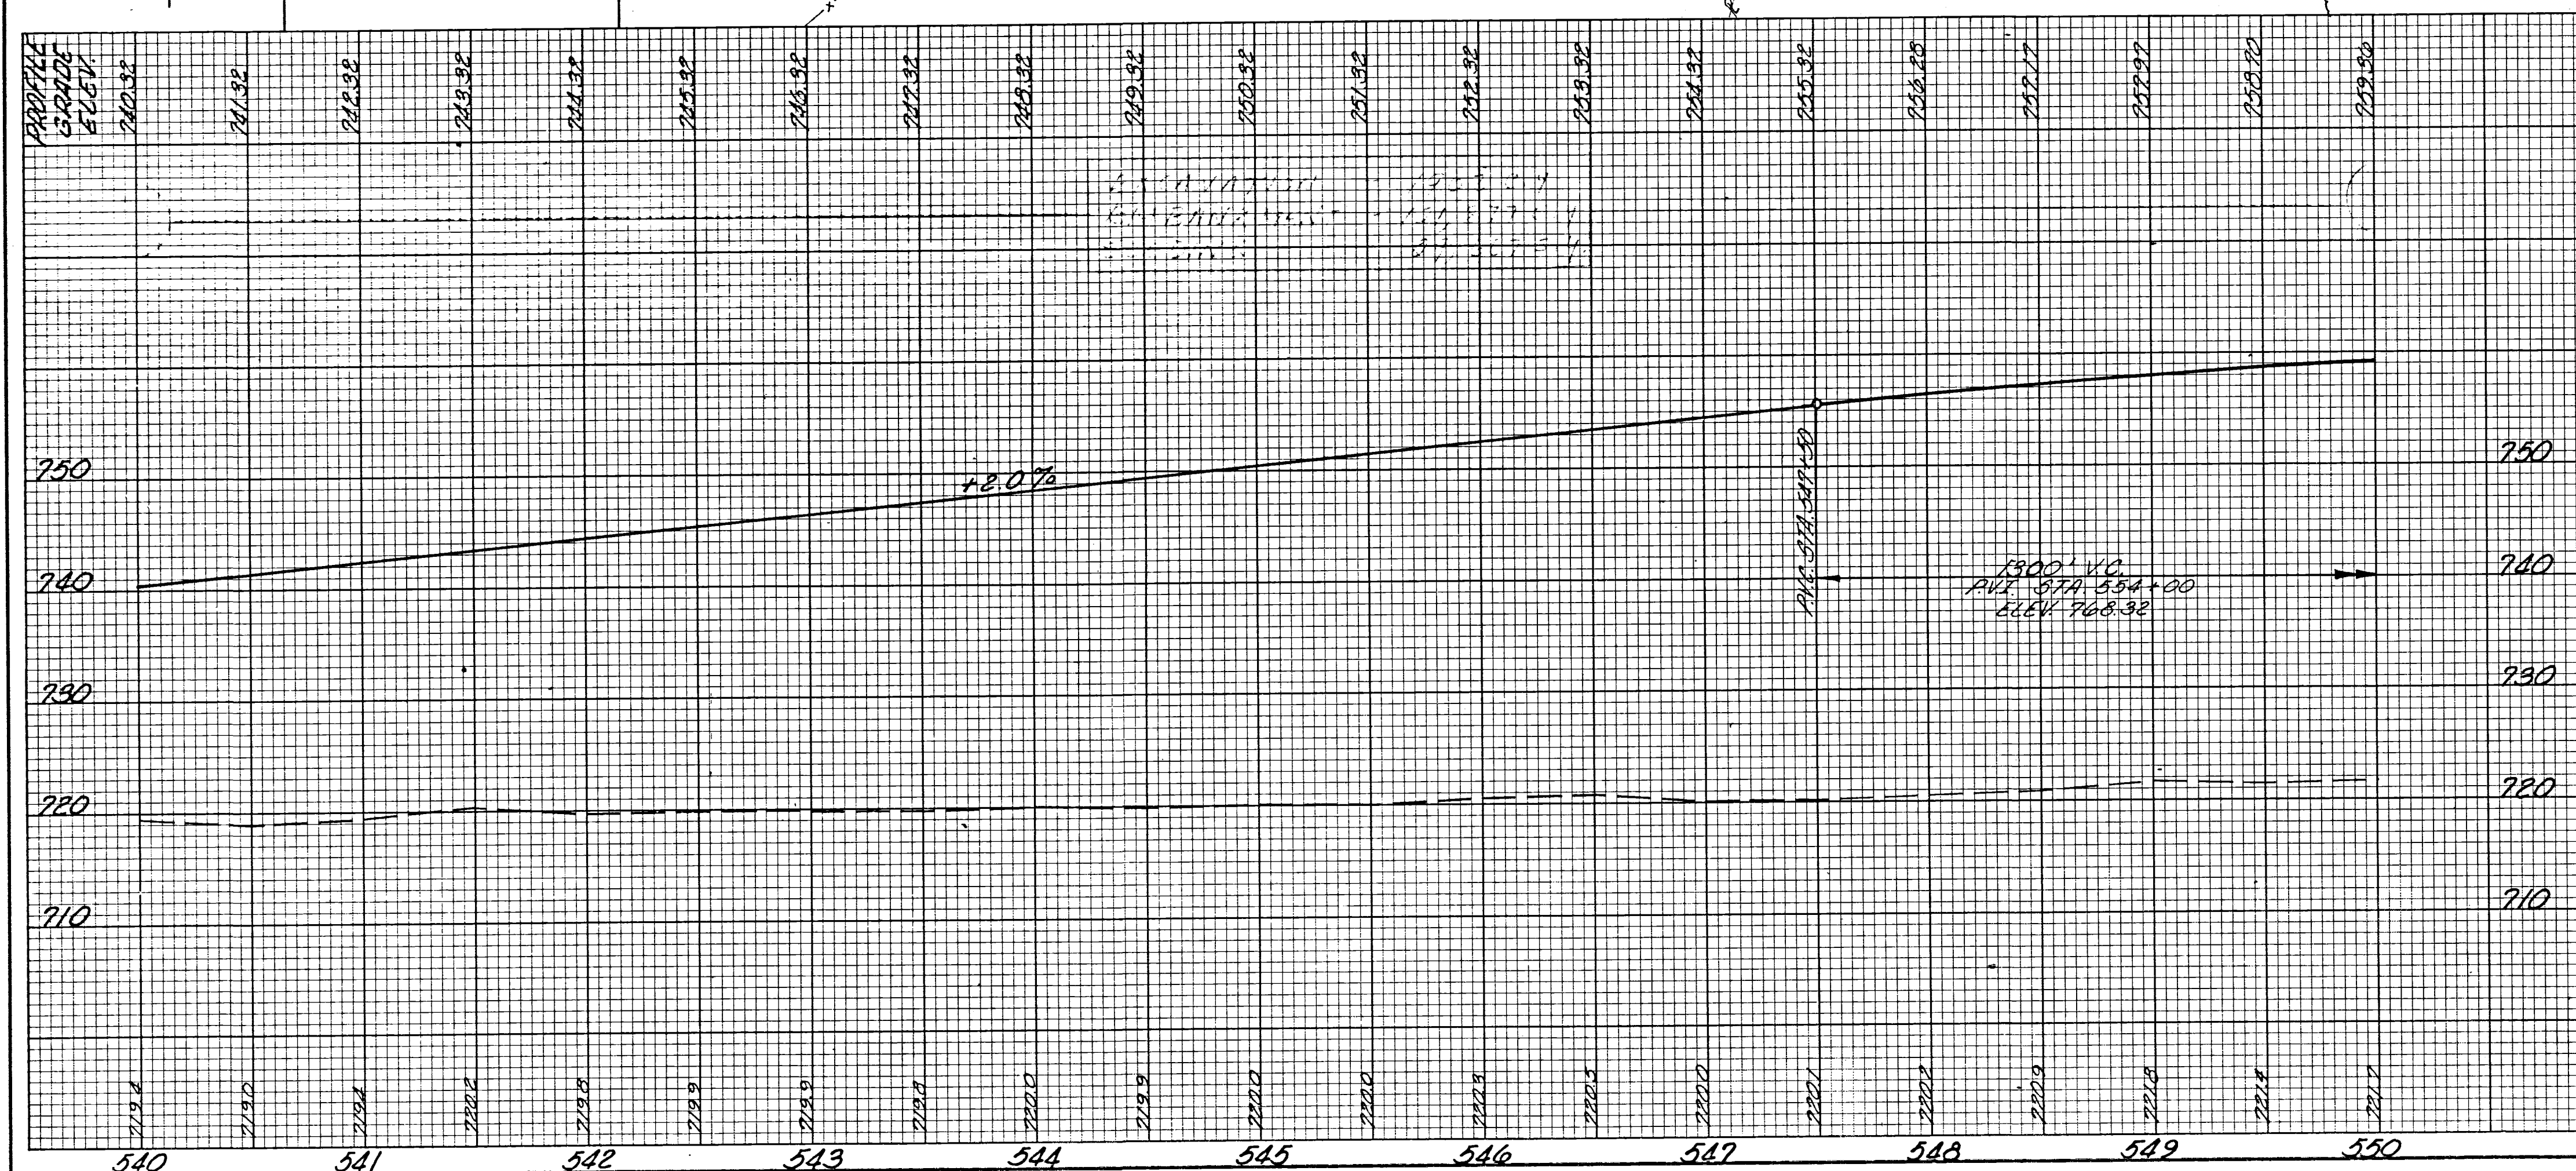
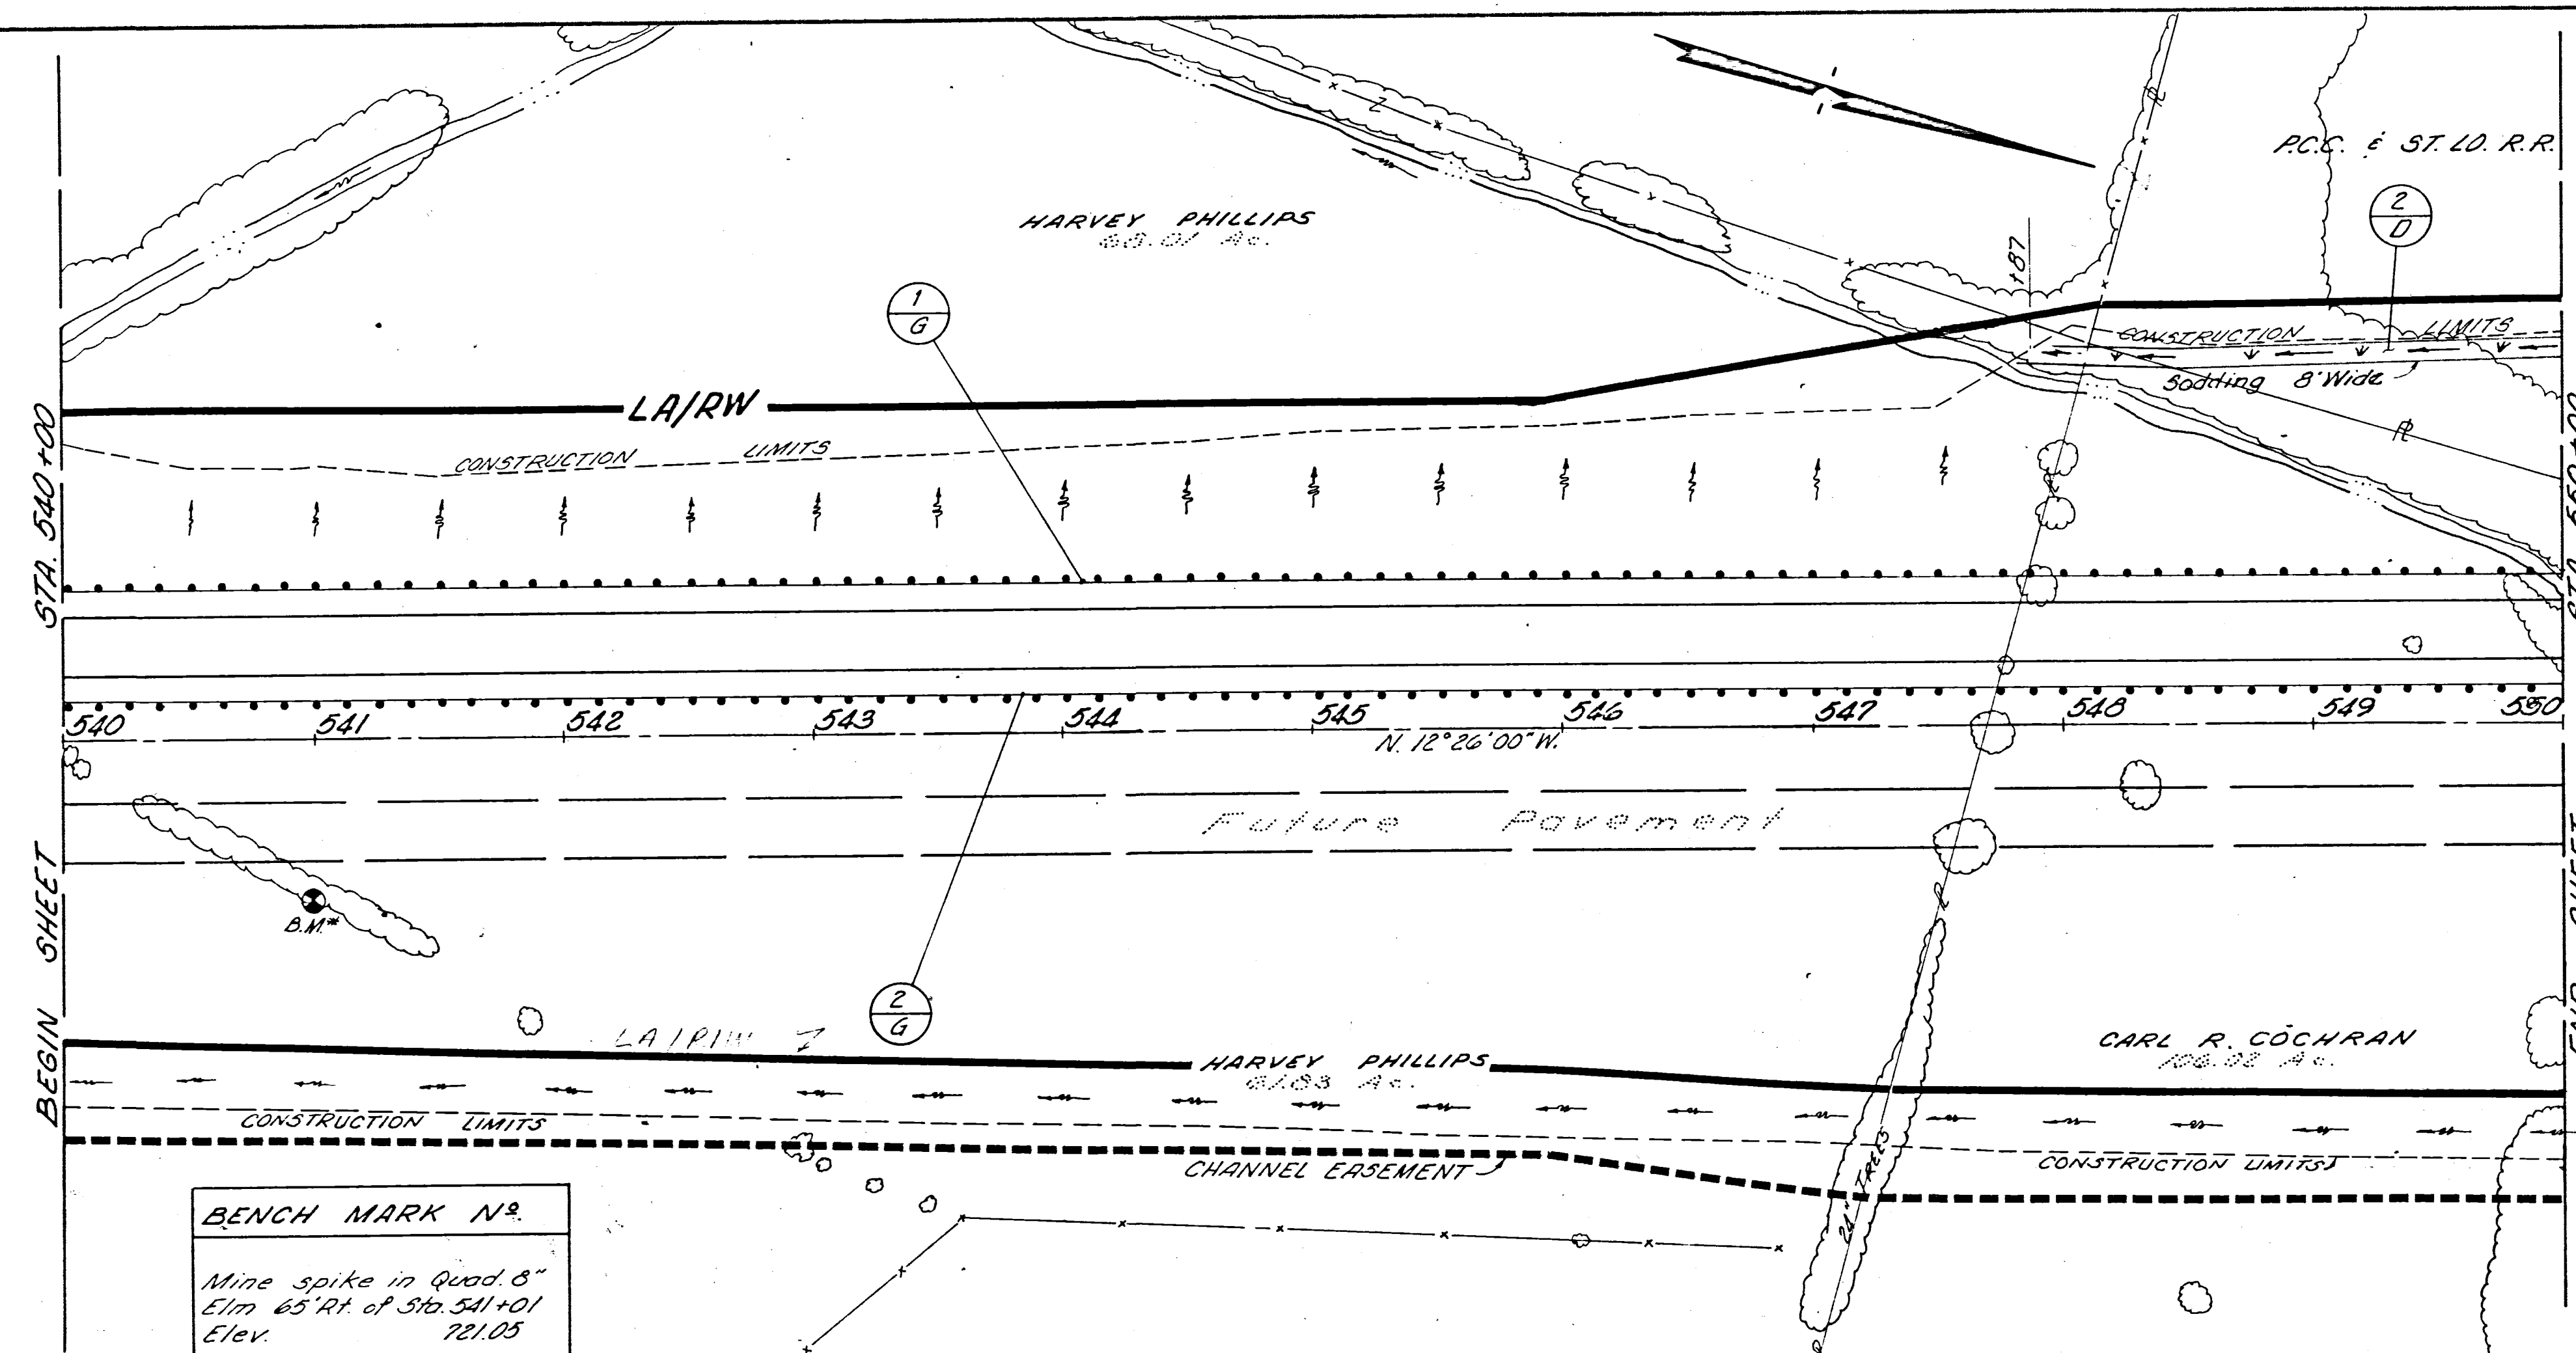


ESTIMATED QUANTITIES

REF. NO.	STATION TO STATION	SIDE	606				
			GUARD RAILS 1st	2nd			
1-G	340+00 ~ 350+00	Lt.	L.F.	1000			5. Y.
2-G	540+00 ~ 550+00	Lt.	1000				5000N
2-D	547+87 ~ 550+00	Lt.					660
TOTALS							189

PLAN AND PROFILE STA. 540+00 to STA. 550+00