


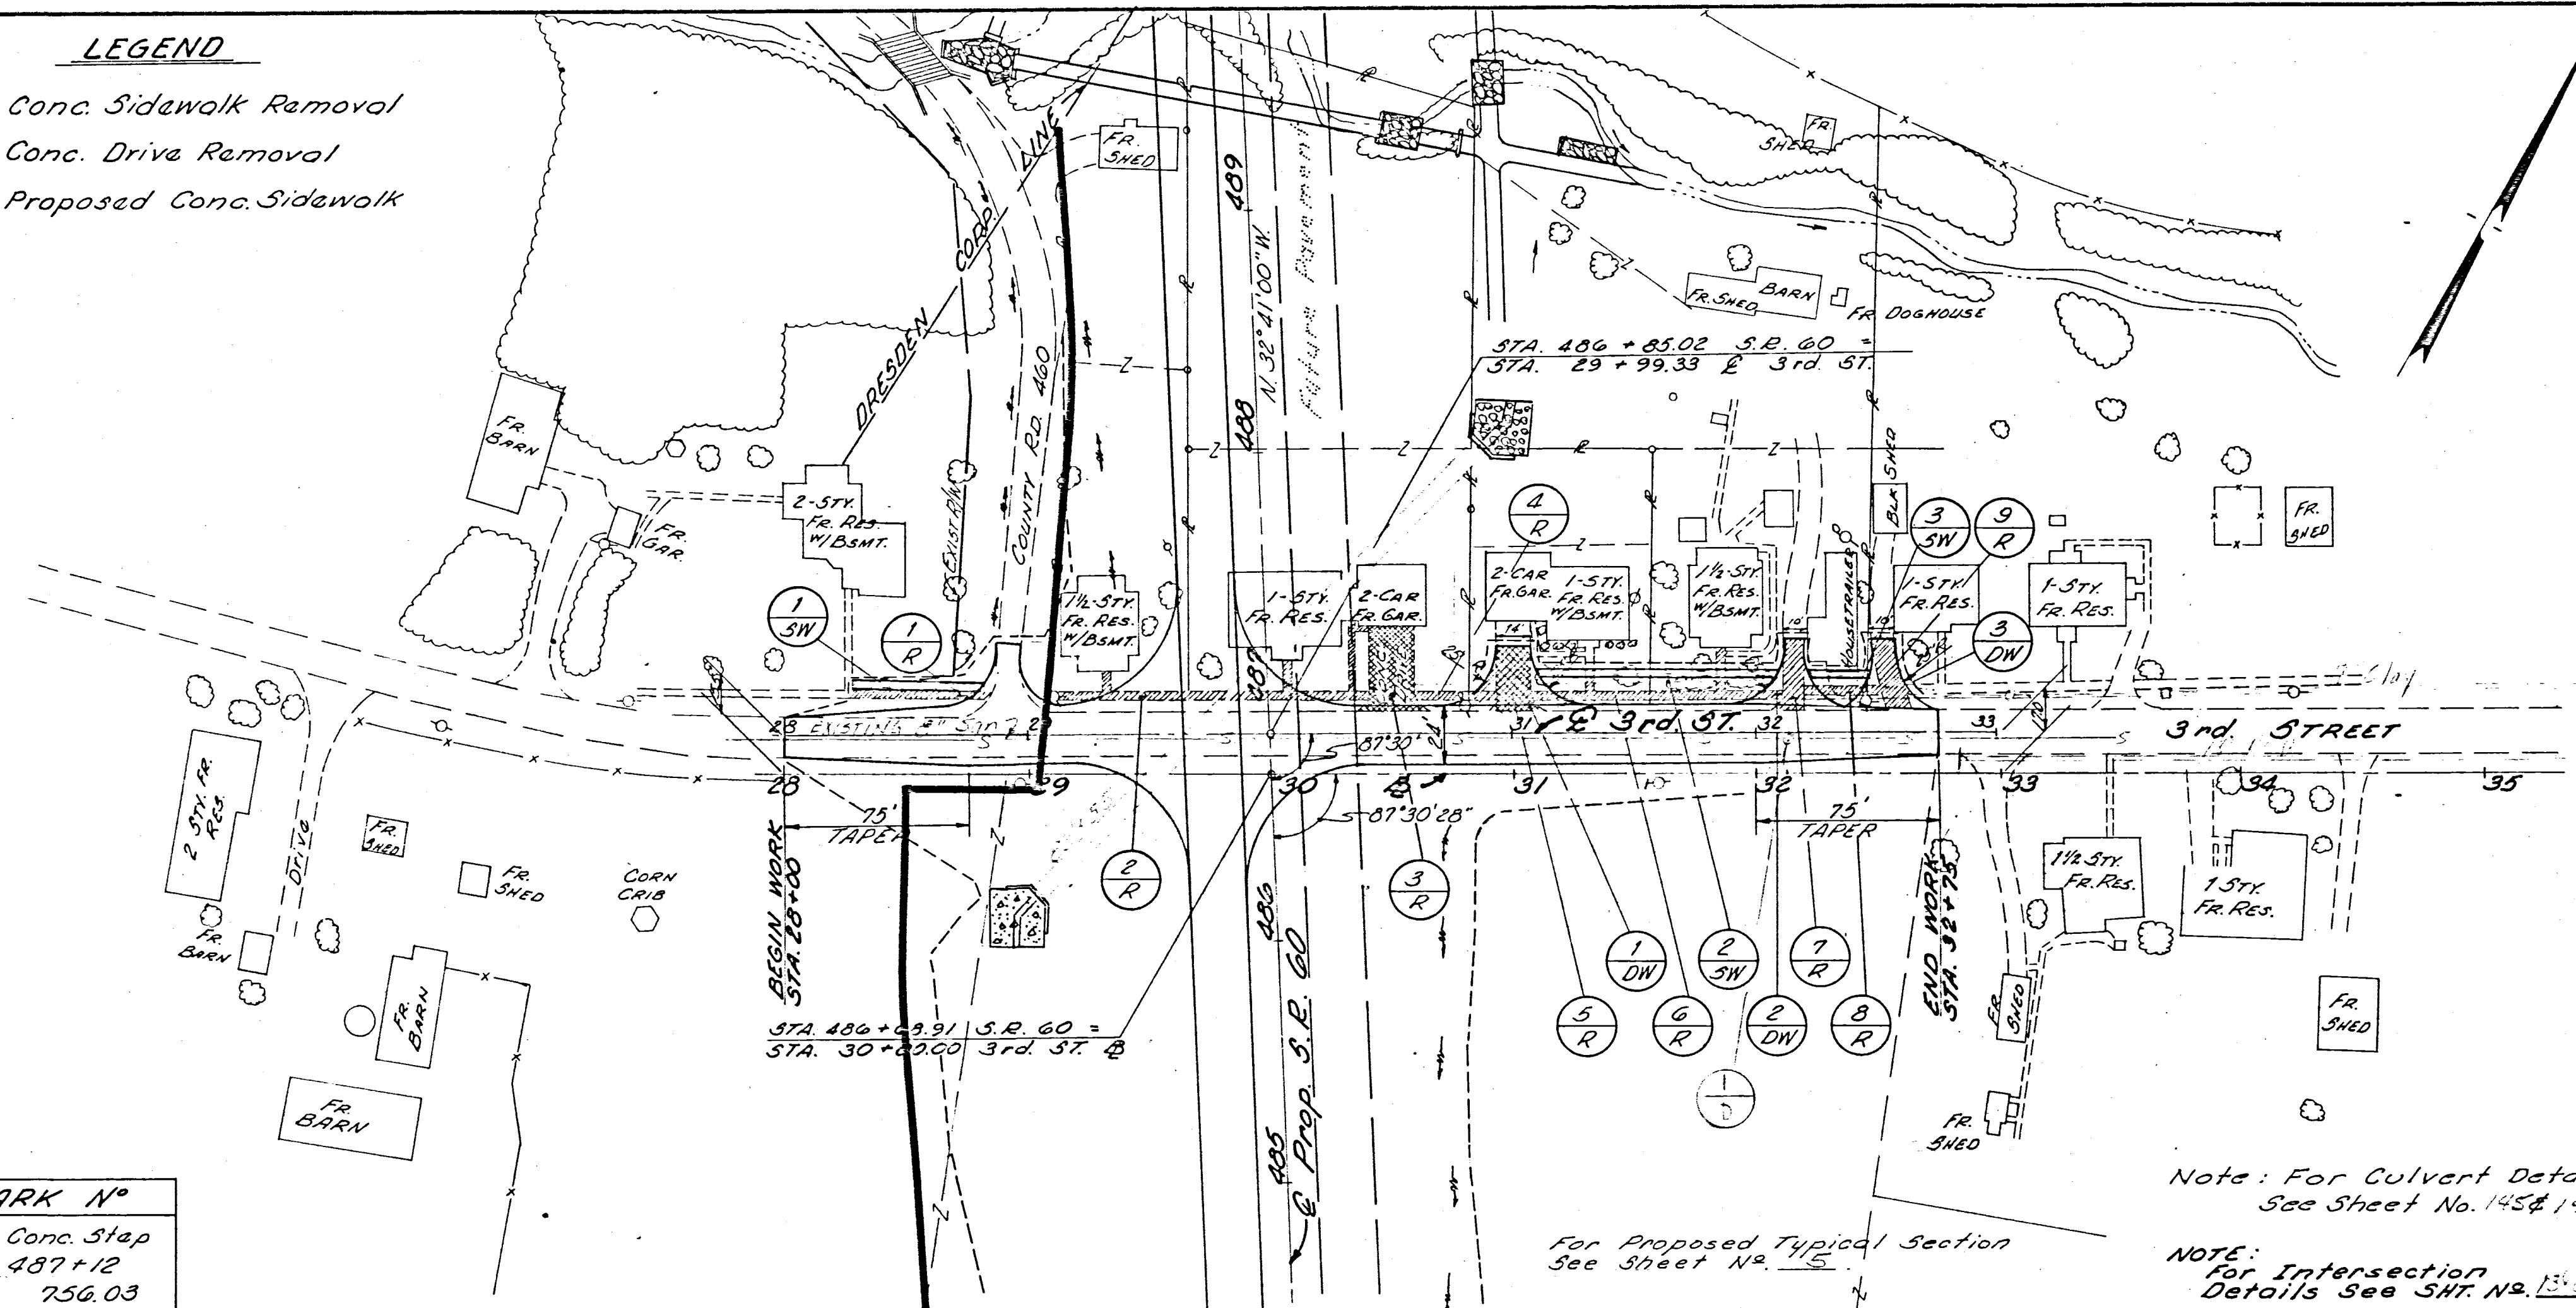


 Conc. Sidewalk Removal
 Conc. Drive Removal
 Proposed Conc. Sidewalk



Note: For Culvert Details
See Sheet No. 145 & 146

NOTE:
For Intersection
Details See SHT. No. 134 & 135

"□" in S.E. Cor. Conc. Slab
65' Lt. of Sta. 487+12
Elev. 756.03

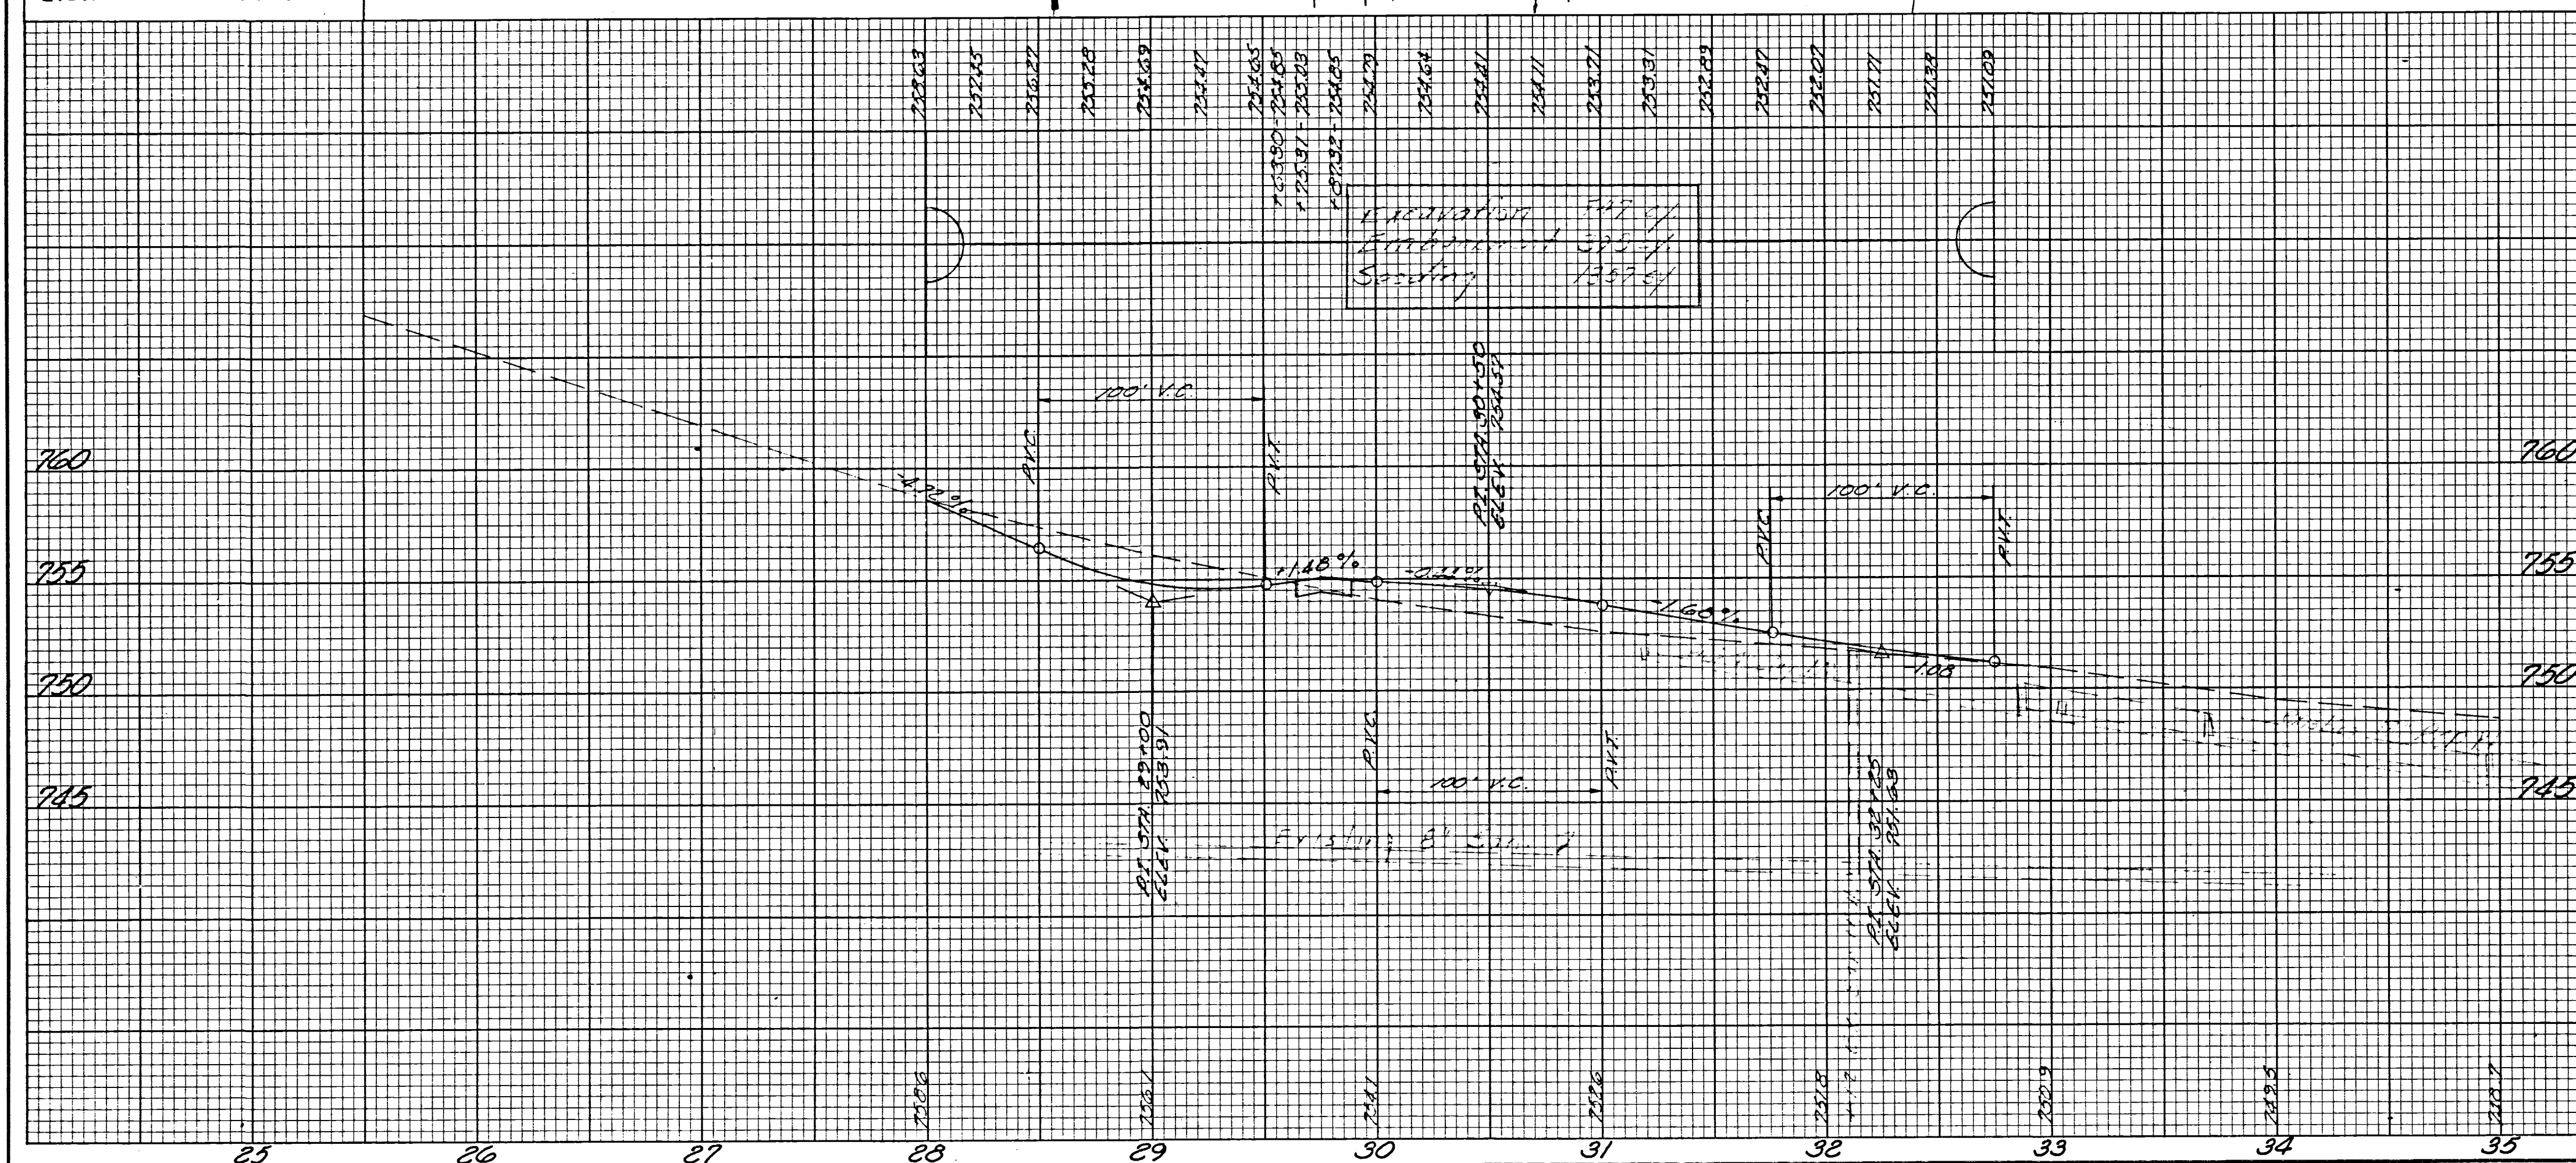

ESTIMATED QUANTITIES

REF. NO.	STATION TO STATION	SIDE	G08 4" CONC. WALK	202 EXISTING SIDEWALK REMOVED 3" F.	202 EXISTING SIDEWALK REMOVED 5" F.	202 ADJUTANT CONC. 8"	304 ADJUTANT CONC. 5"	304 ADJUTANT CONC. 5"
1-5W	28+28 ~ 28+77	Lt	196					
2-5W	31+11 ~ 32+07	Lt	984					
3-5W	32+24 ~ 32+47	Lt	92					
1-1R	28+28 ~ 28+83	Lt		165				
2-1R	29+00 ~ 30+41	Lt		609				
3-1R	30+41 ~ 30+60	Lt		72				
4-1R	30+60 ~ 30+94	Lt		102				
5-1R	30+94 ~ 31+09	Lt		45				
6-1R	31+09 ~ 32+12	Lt		381				
7-1R	32+12 ~ 32+22	Lt		22				
8-1R	32+22 ~ 32+51	Lt		87				
9-1R		Lt		28				
1-2W	31+01	Lt				4	10	
2-2W	32+16	Lt				3	8	
3-2W	32+52	Lt				3	8	
1-3	32+12	Rt						1

STA. 28+00 to STA. 33+00 ~ 3rd. STREET