



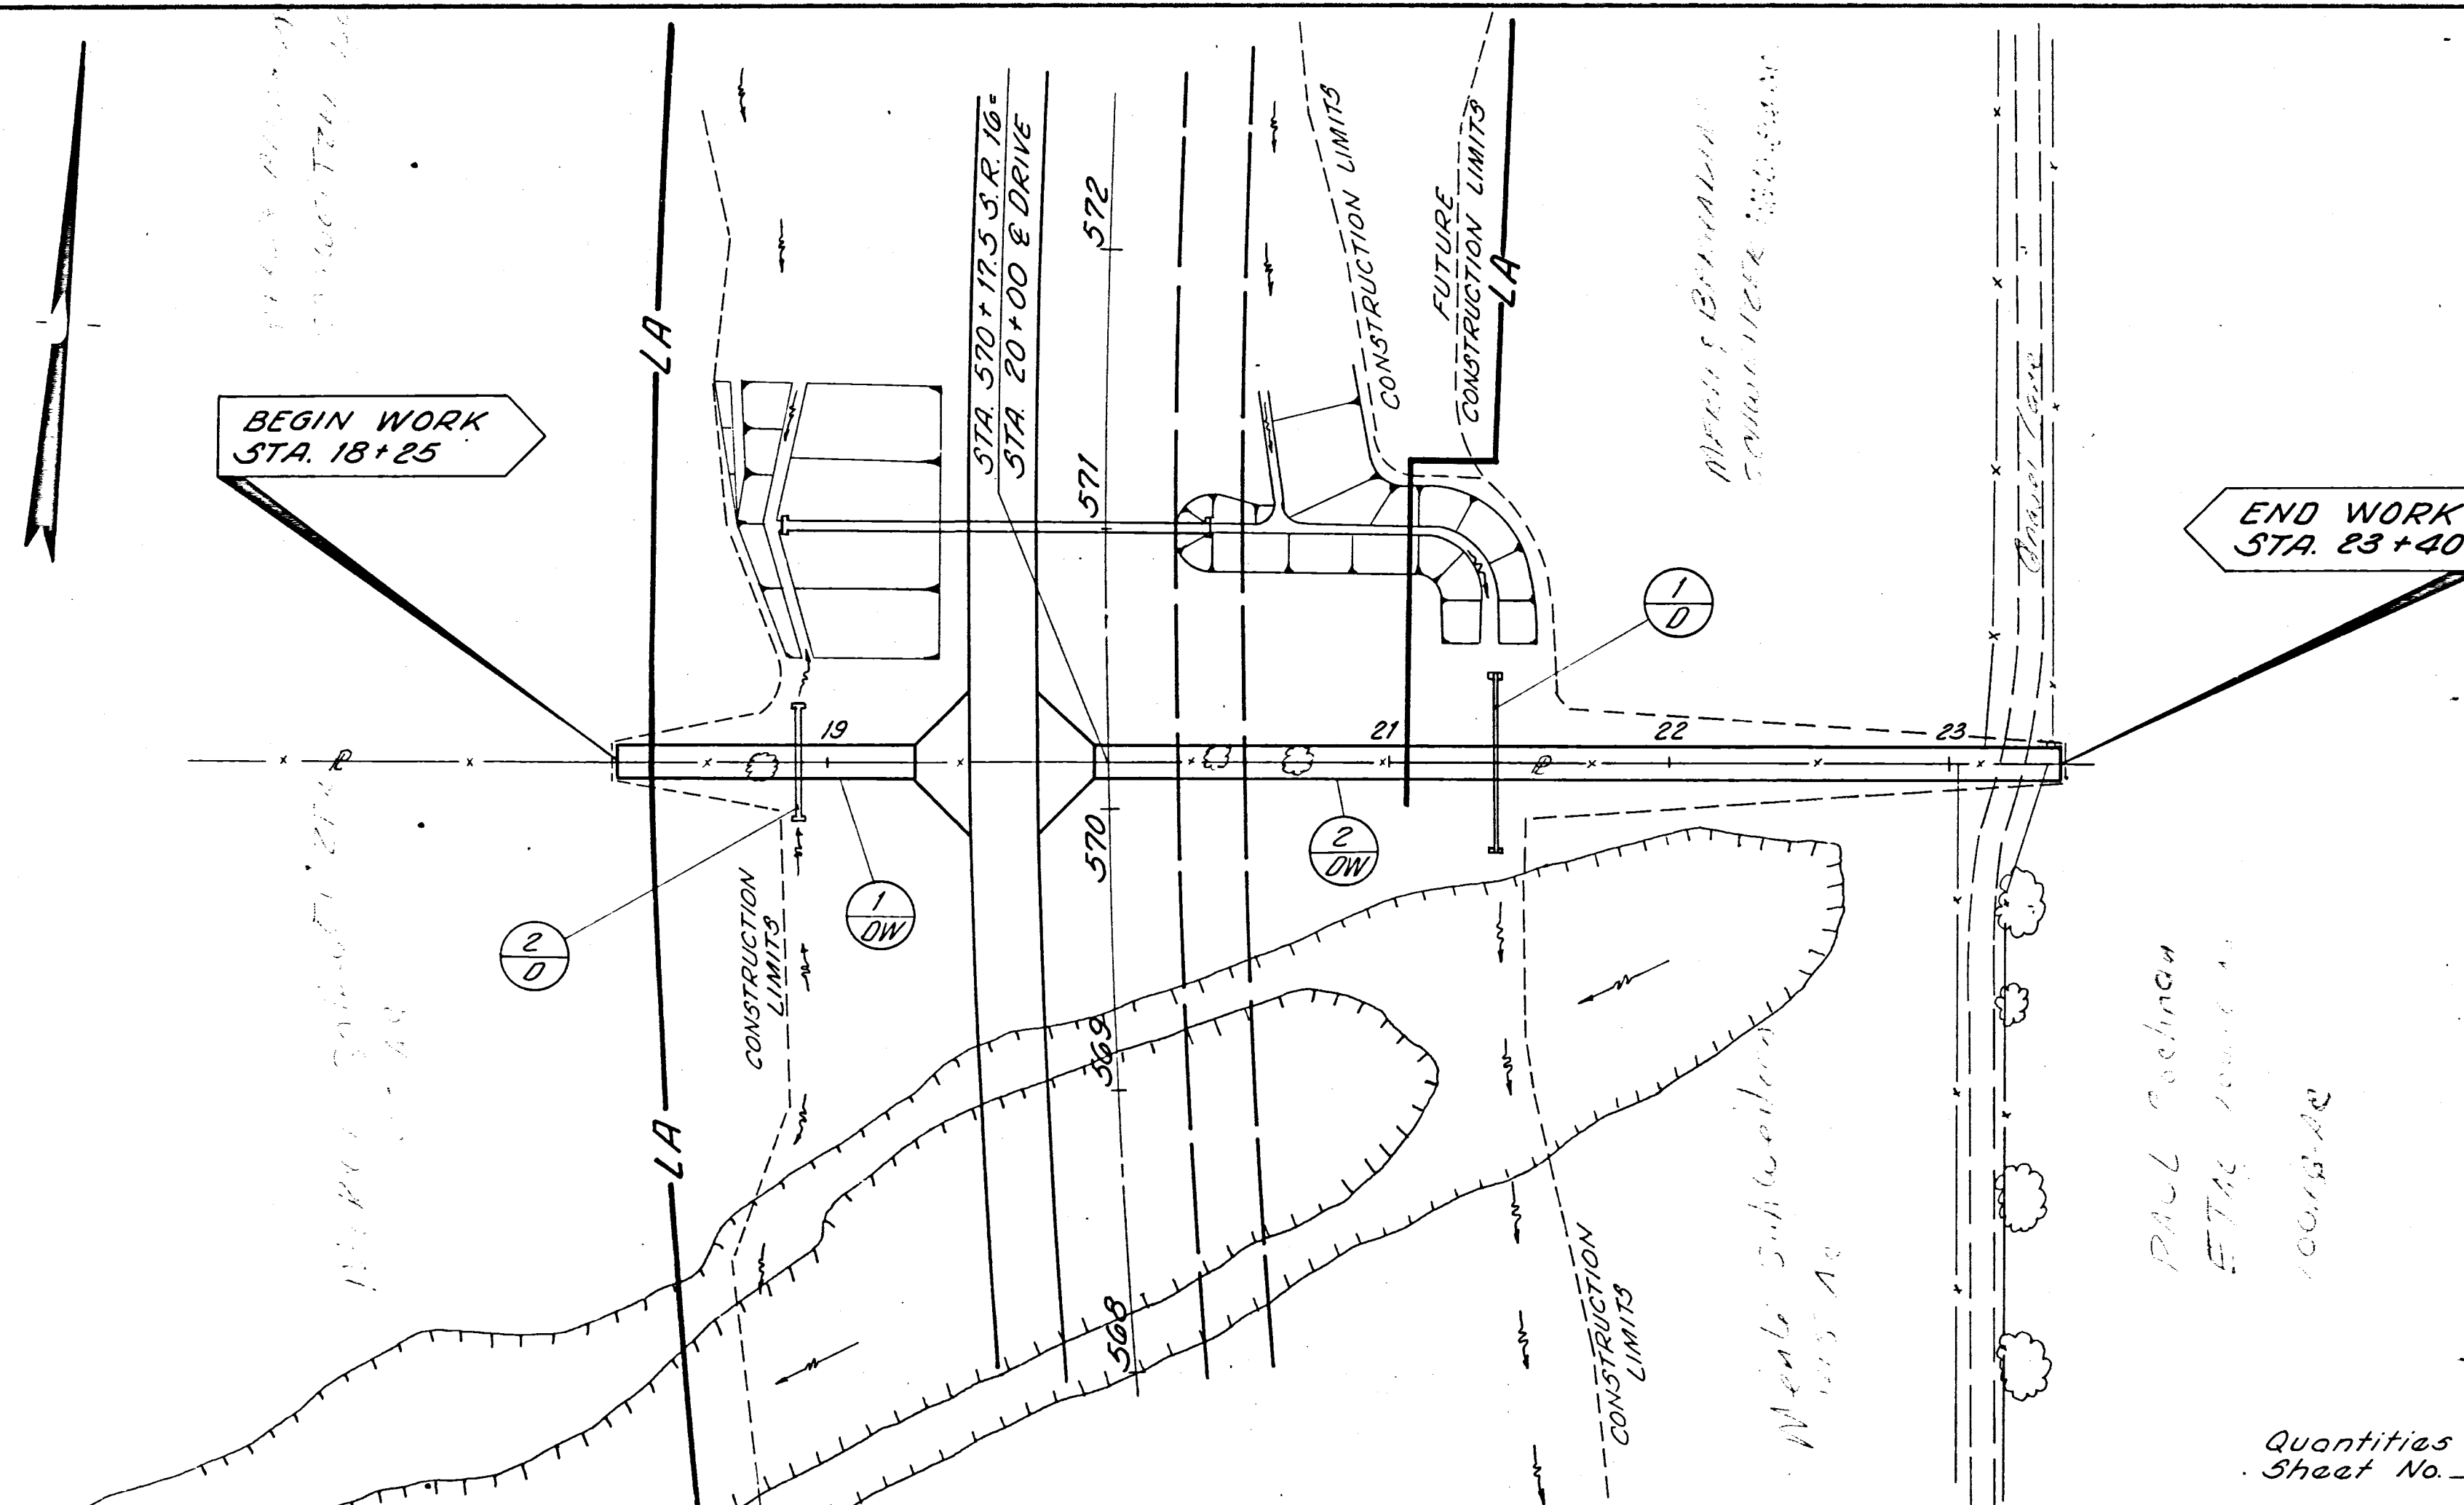

Quantities Carried to
Sheet No. _____

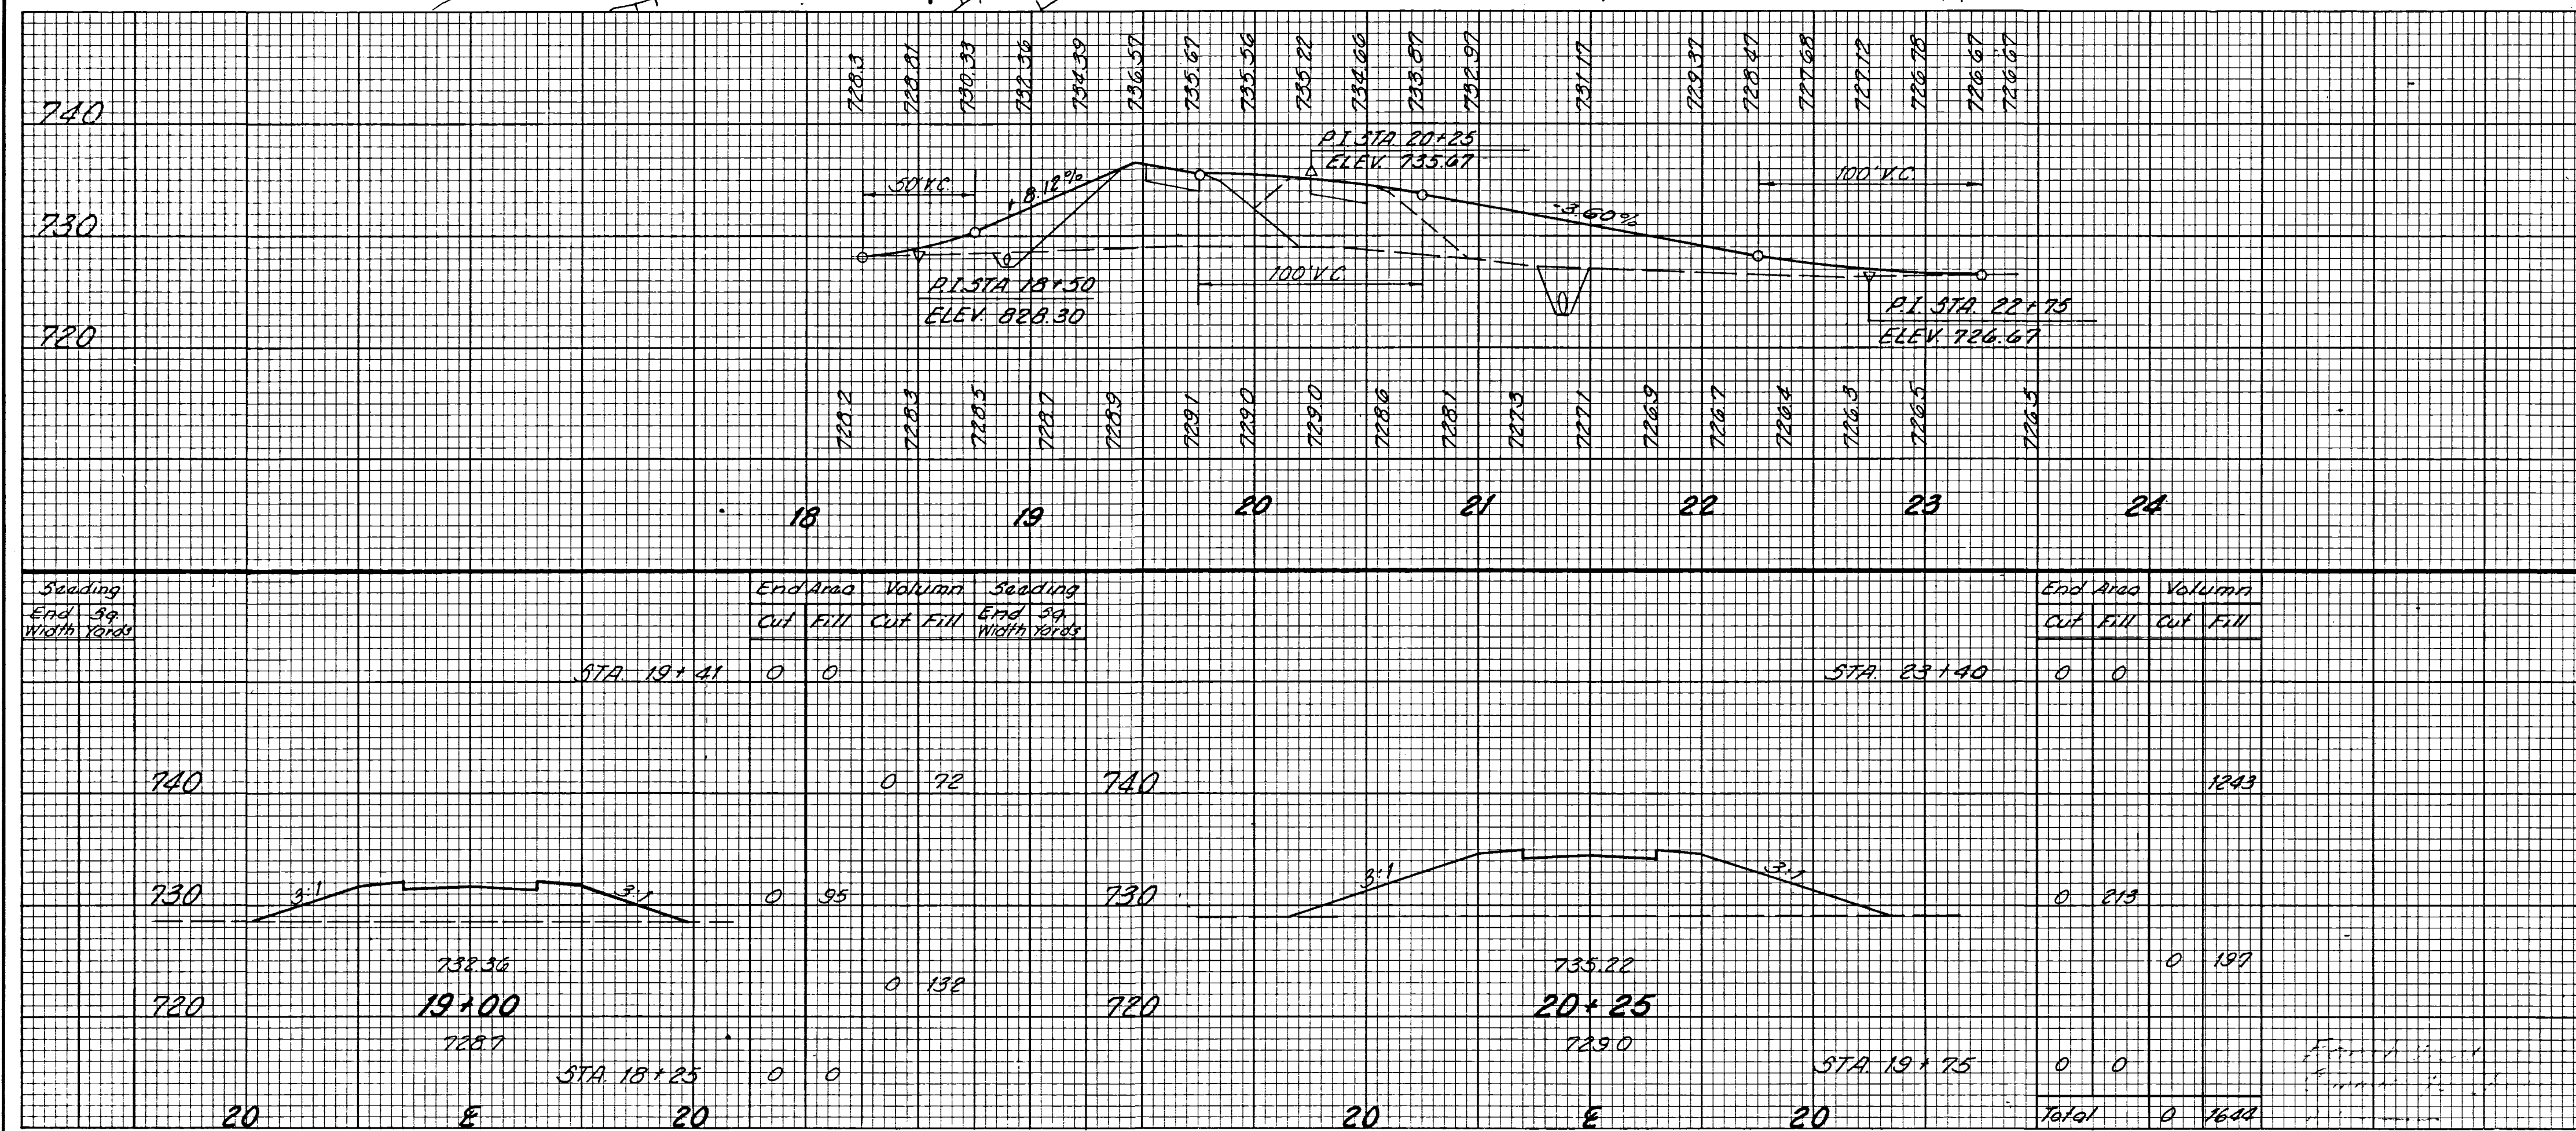


ESTIMATED QUANTITIES

REF. NO.	STATION TO STATION	SIDE	304				404				504				TOTALS
			1-0	2-0	1-0	2-0	1-0	2-0	1-0	2-0	1-0	2-0	1-0	2-0	
1-0	21+38	E													
2-0	19+50	E													
1-0	18+25 ~ 19+51	E													
2-0	19+75 ~ 23+40	E													
															Quantities carried to sheet No. _____