

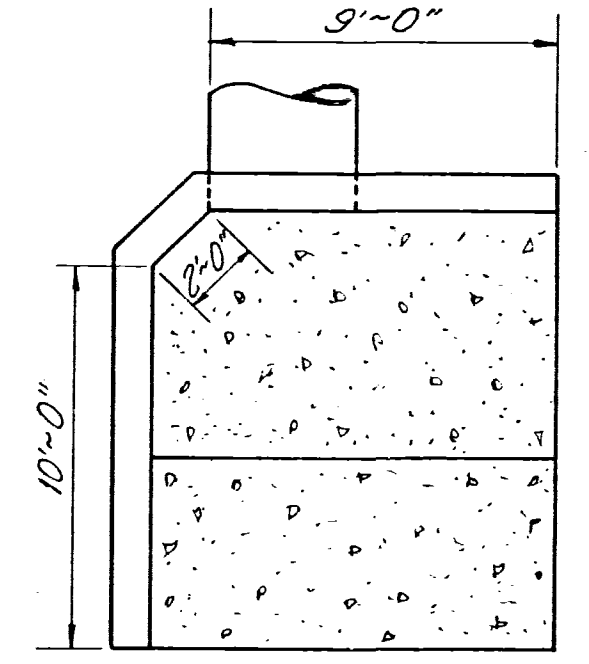
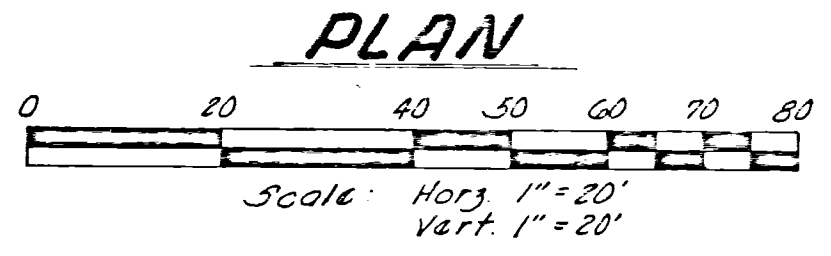


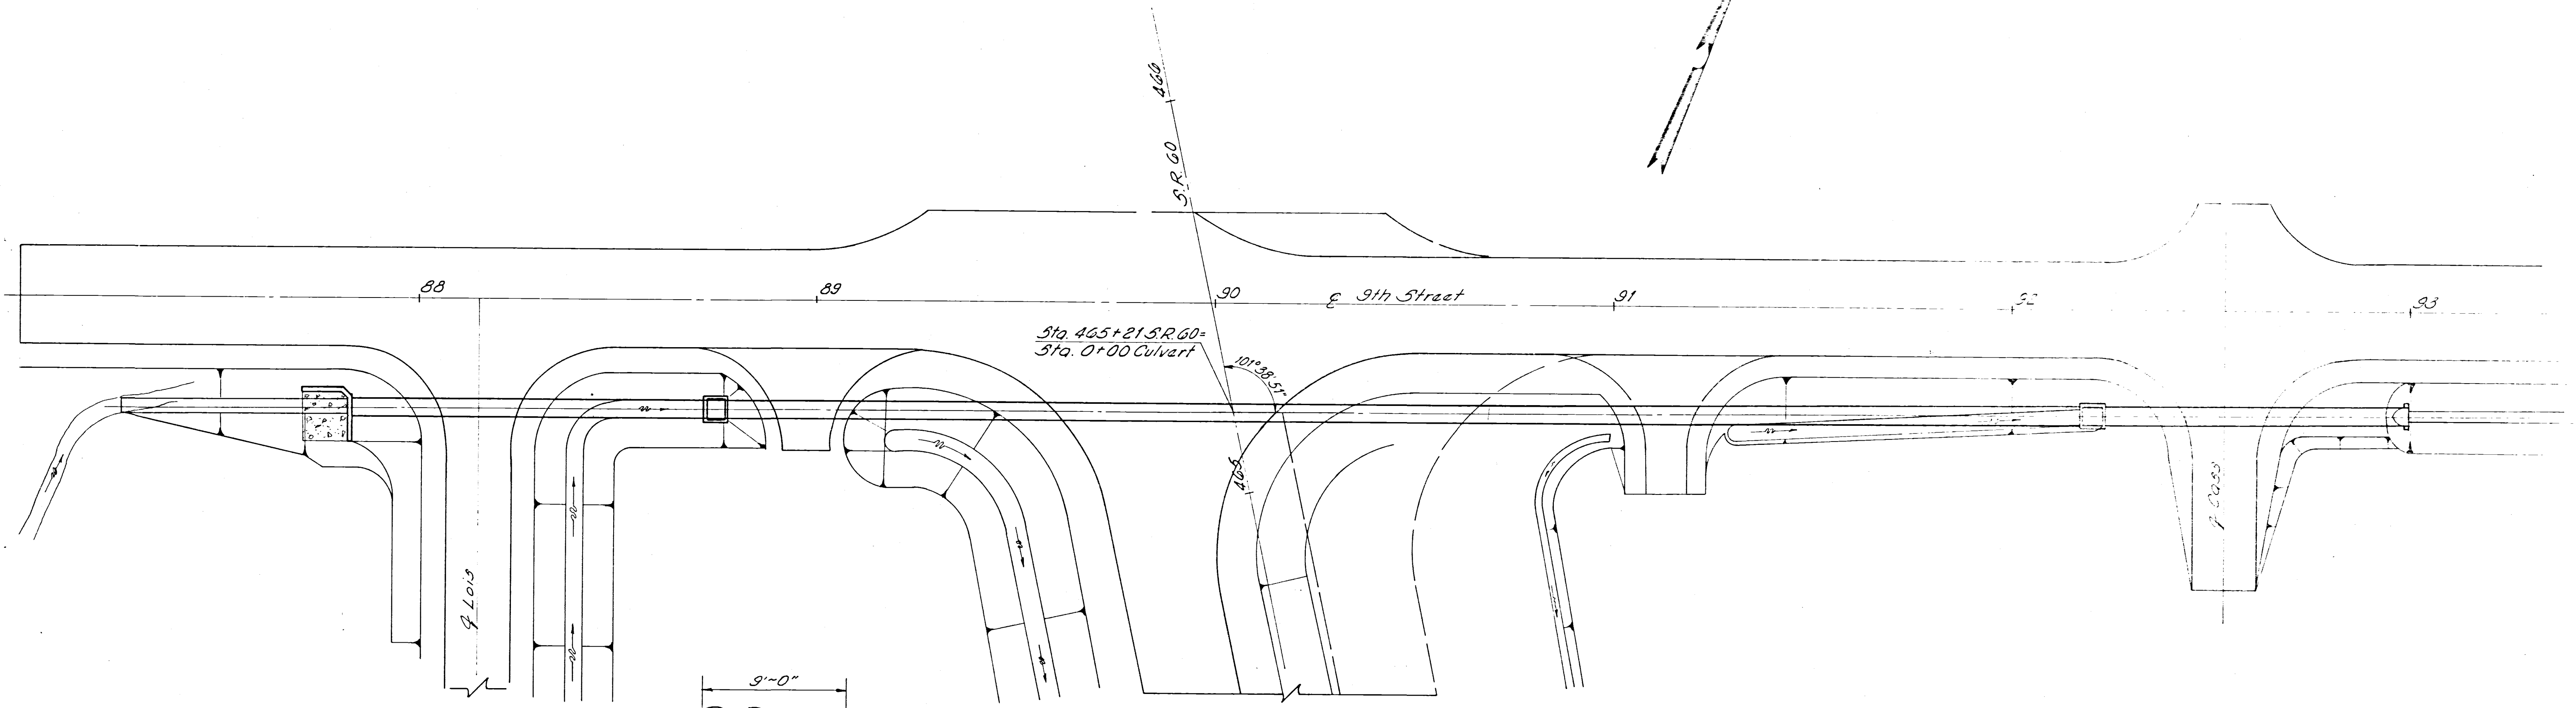

PLAN VIEW

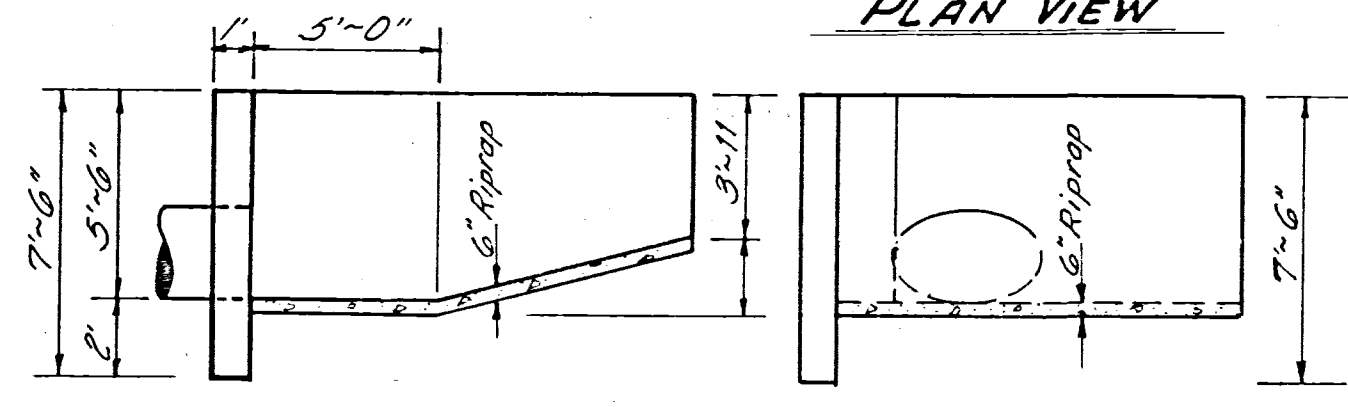


LEFT SIDE VIEW

FRONT VIEW

DETAIL HW-D HEADWALL (MODIFIED)
Scale: None

Drainage Area 65 Ac.
 $Q_{10} = 70 \text{ cfs}$

ESTIMATED QUANTITIES		
ITEM 603	45"x29" Conduit Type "E" with Class "B" Bedding	518 L.F.
ITEM 602	Concrete Masonry	CY
ITEM 604	2-4 Catch Basin Modified (Without Window)	2 Each
ITEM 601	Riprap using 6" Reinforced Conc. Slab, as per plan	13 S.Y.

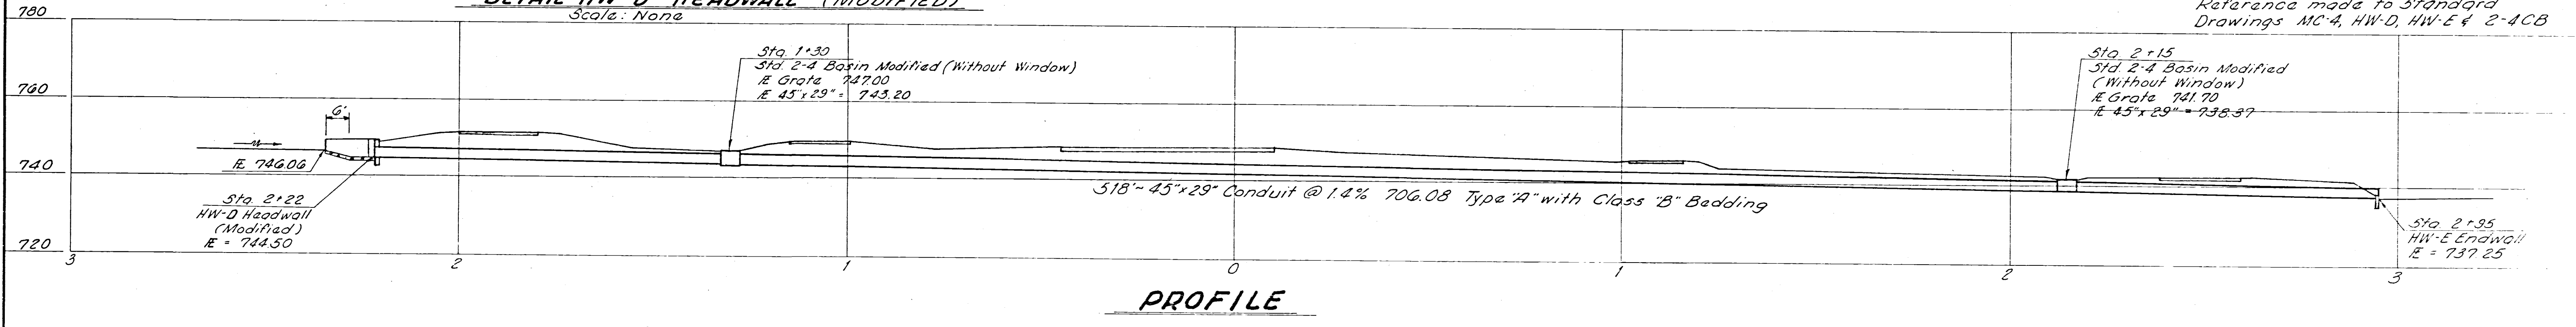

PROFILE

Note:
Reference made to Standard
Drawings MC-4, HW-D, HW-E & 2-4CB