


FED. RD. DIVISION	STATE	PROJECT
2	OHIO	

MUSKINGUM COUNTY
MUS - GO - 31.70

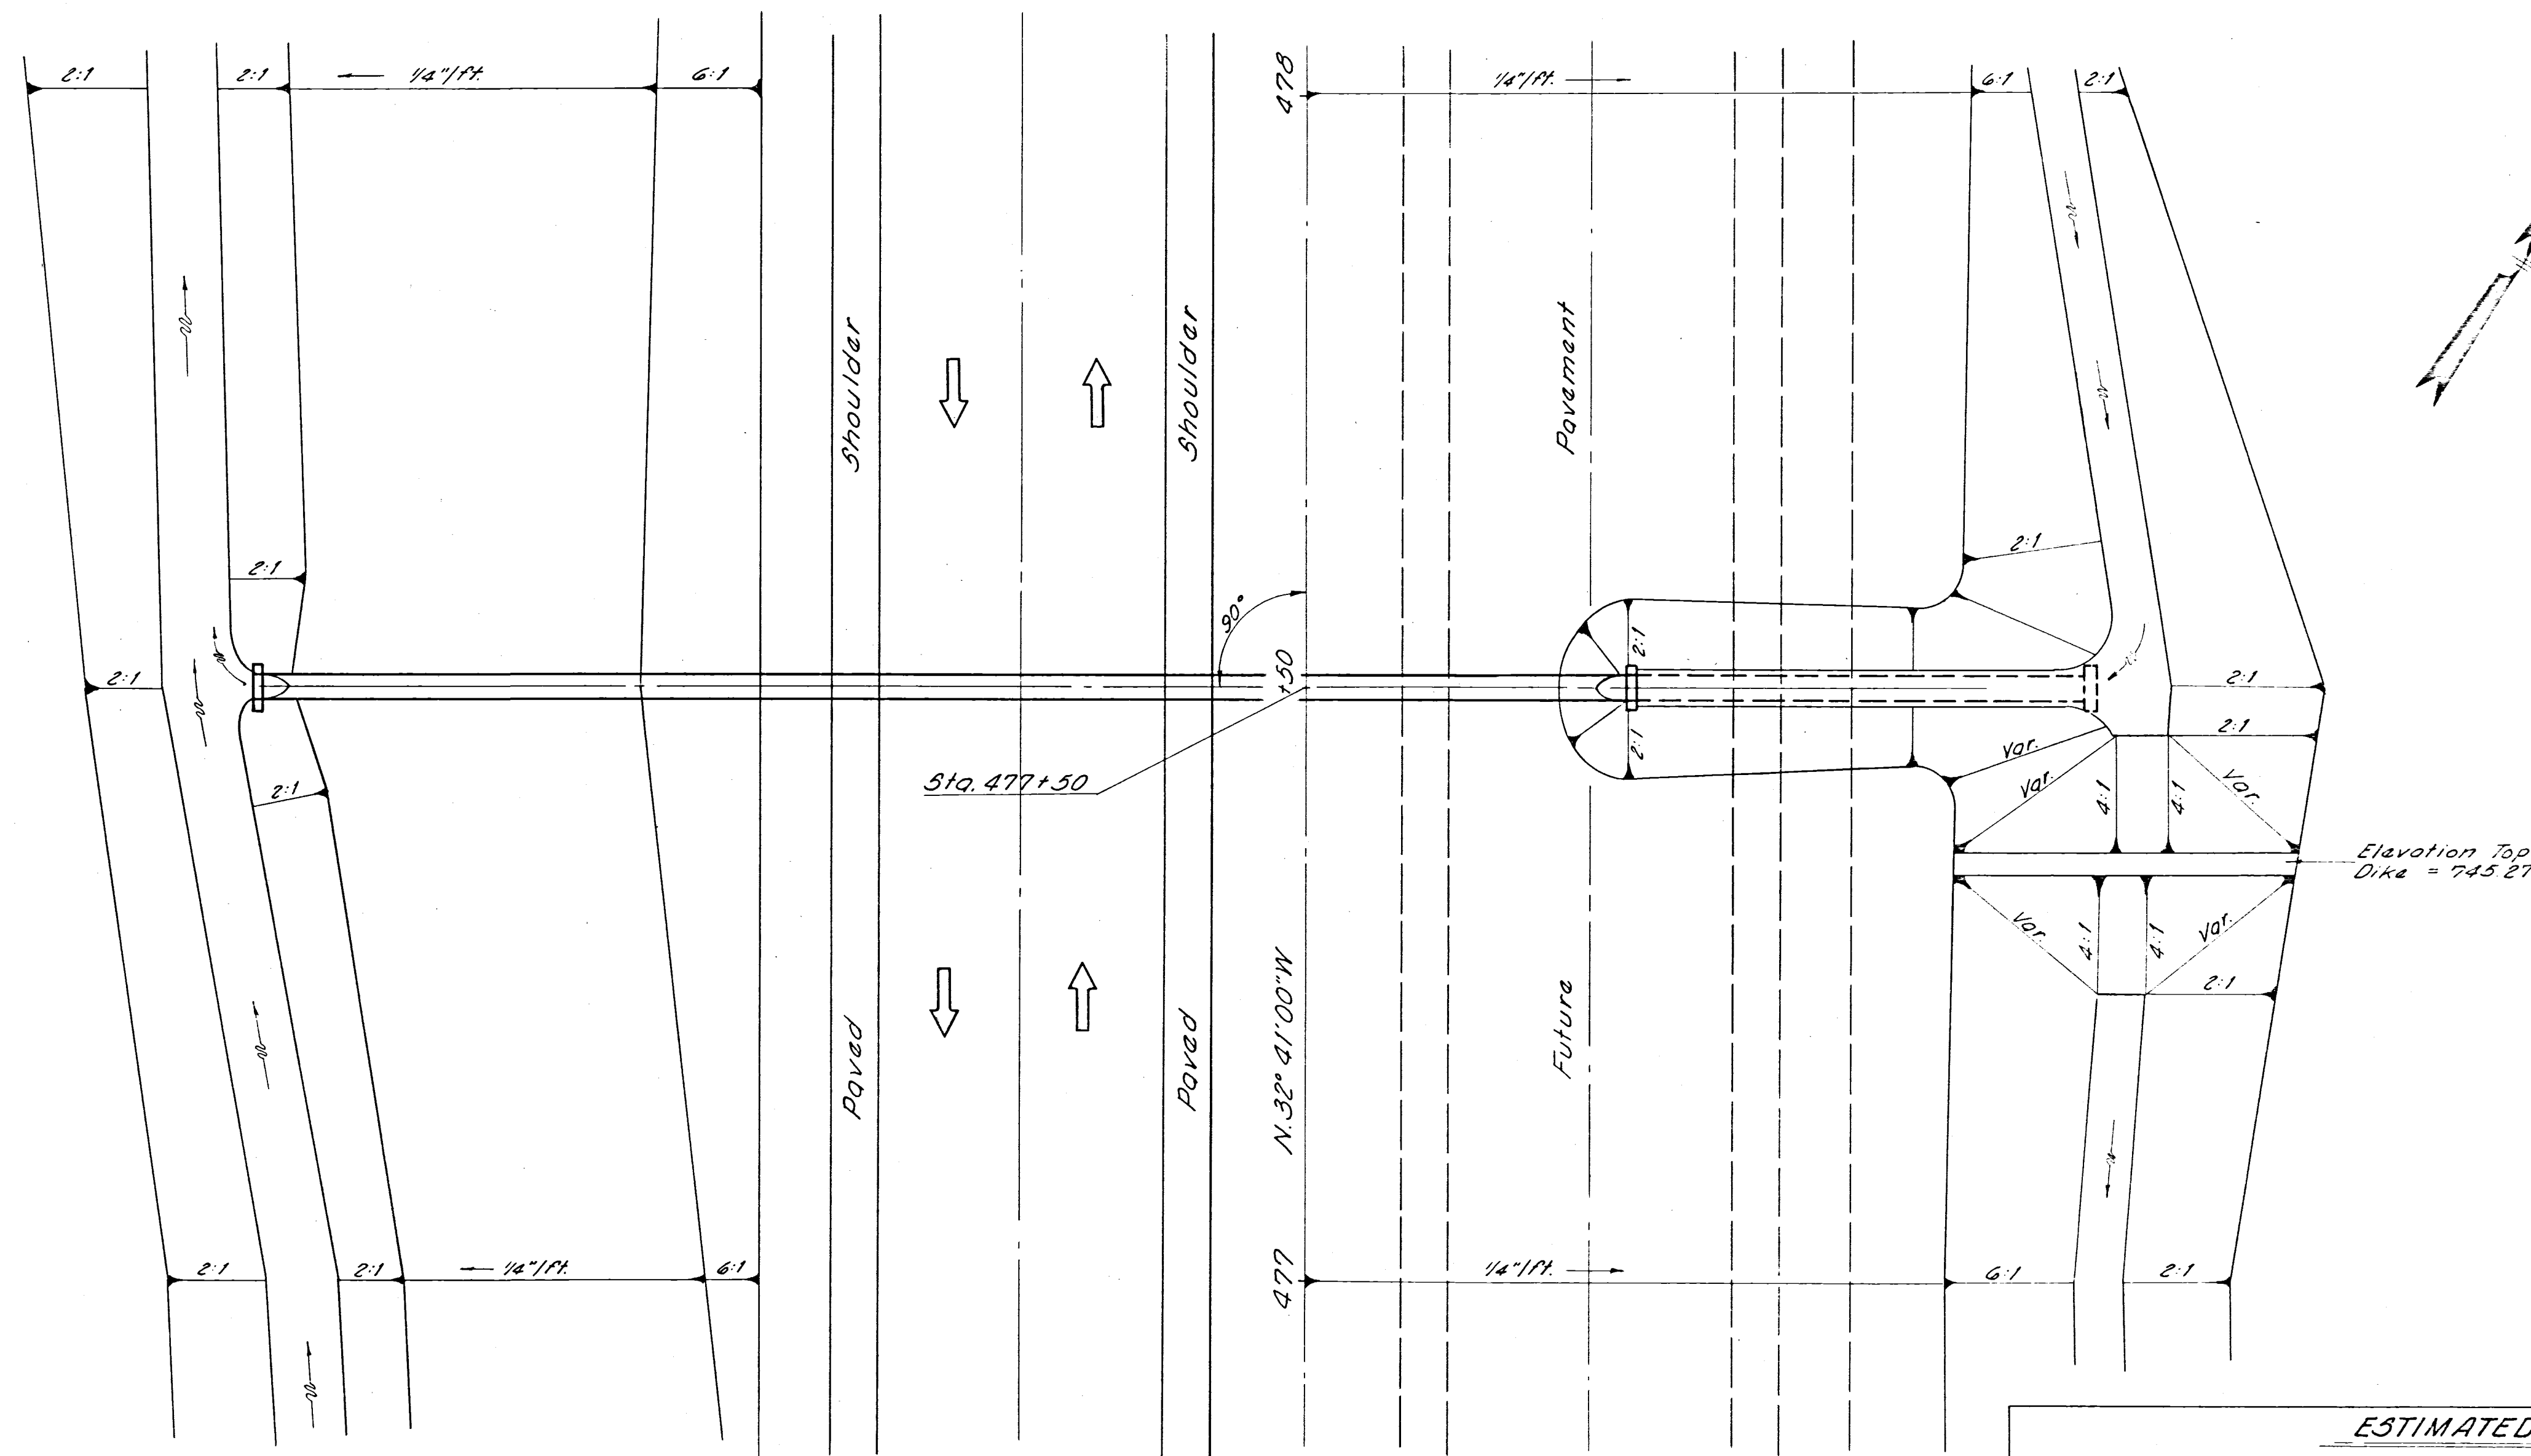

ESTIMATED QUANTITIES

Item 603	24" Conduit, Type "A" with Class "B" Bedding (706.02 or 706.08)	116 L.F.
Item 602	Concrete Masonry	0.72 C.Y.

Note:
Reference made to Standard
Drawings MC-4, HW-E

Drainage Area = 5 Ac.
Q_{des} = 15 c.f.s.

