

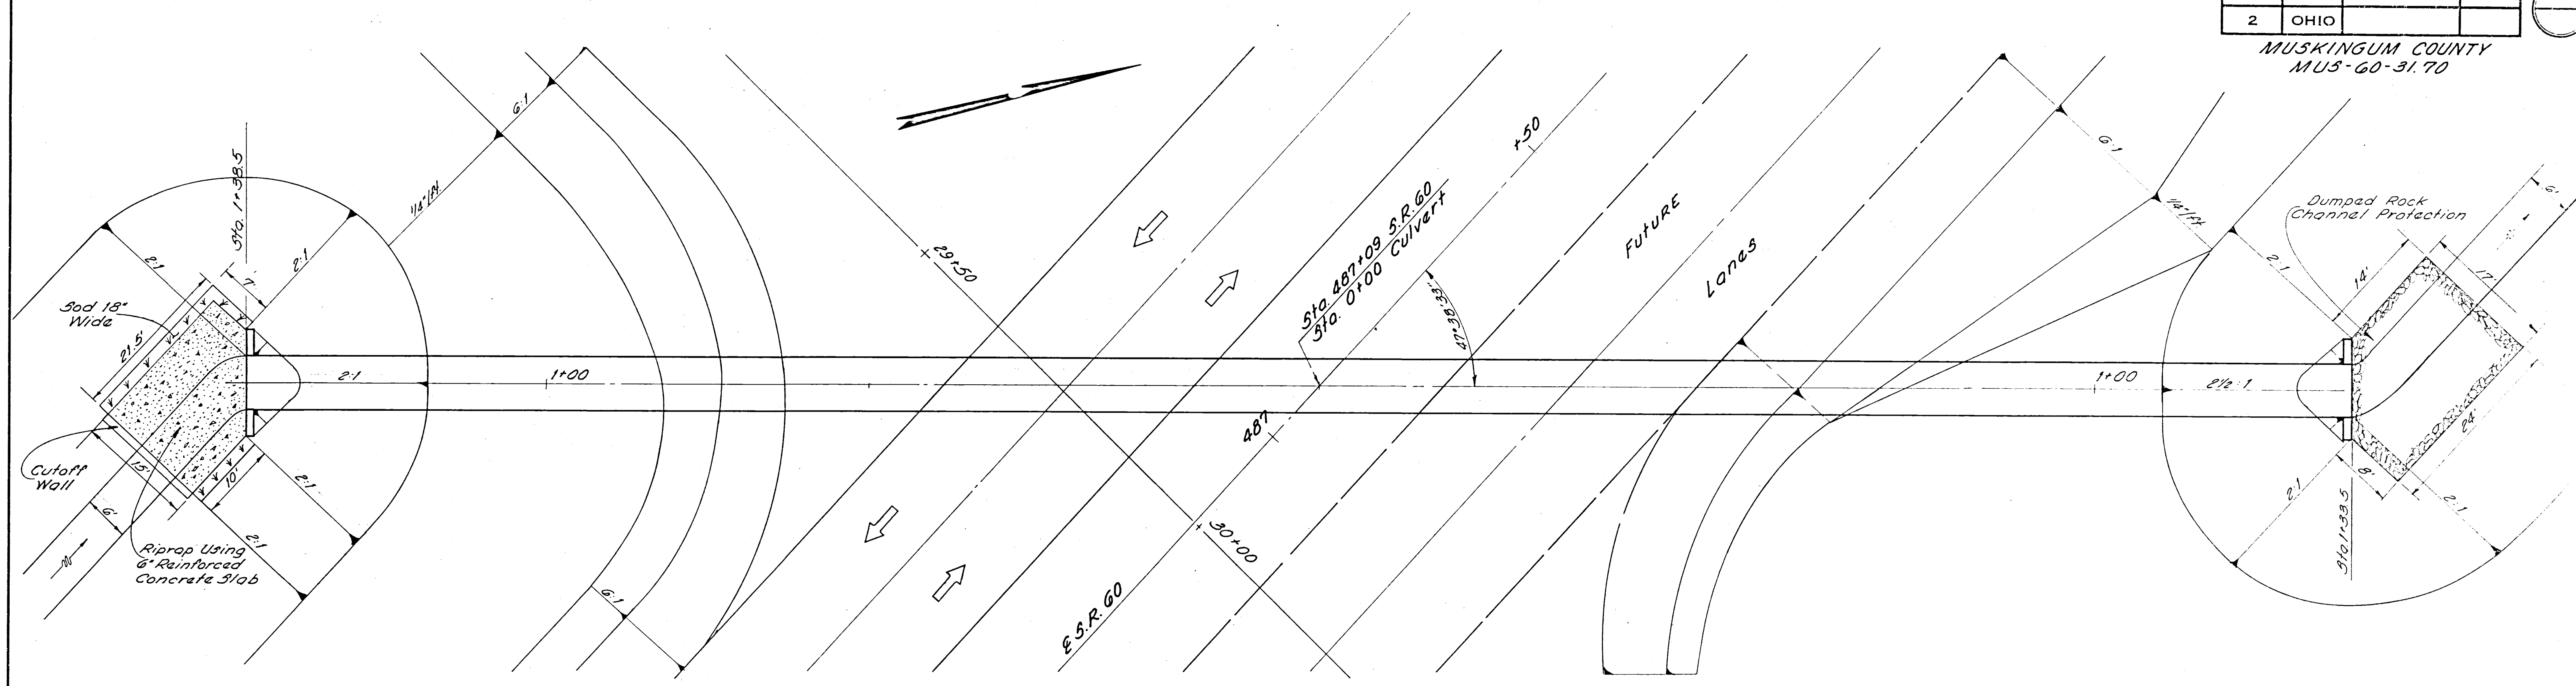


Drainage Area 72 Ac.
Q₂₅ = 98 c.f.s.

ESTIMATED QUANTITIES		
ITEM 603	83"x53" Conduit Type "A" 706.02 Class II with Class B Bedding	272 L.F.
ITEM 602	Concrete Masonry	6.77 C.Y.
ITEM 601	Dumped Rock Channel Protection	34 C.Y.
ITEM 601	Riprap Using 6" Reinforced Concrete Slab as per Plan	28 S.Y.
ITEM 660	Sodding	5 S.Y.

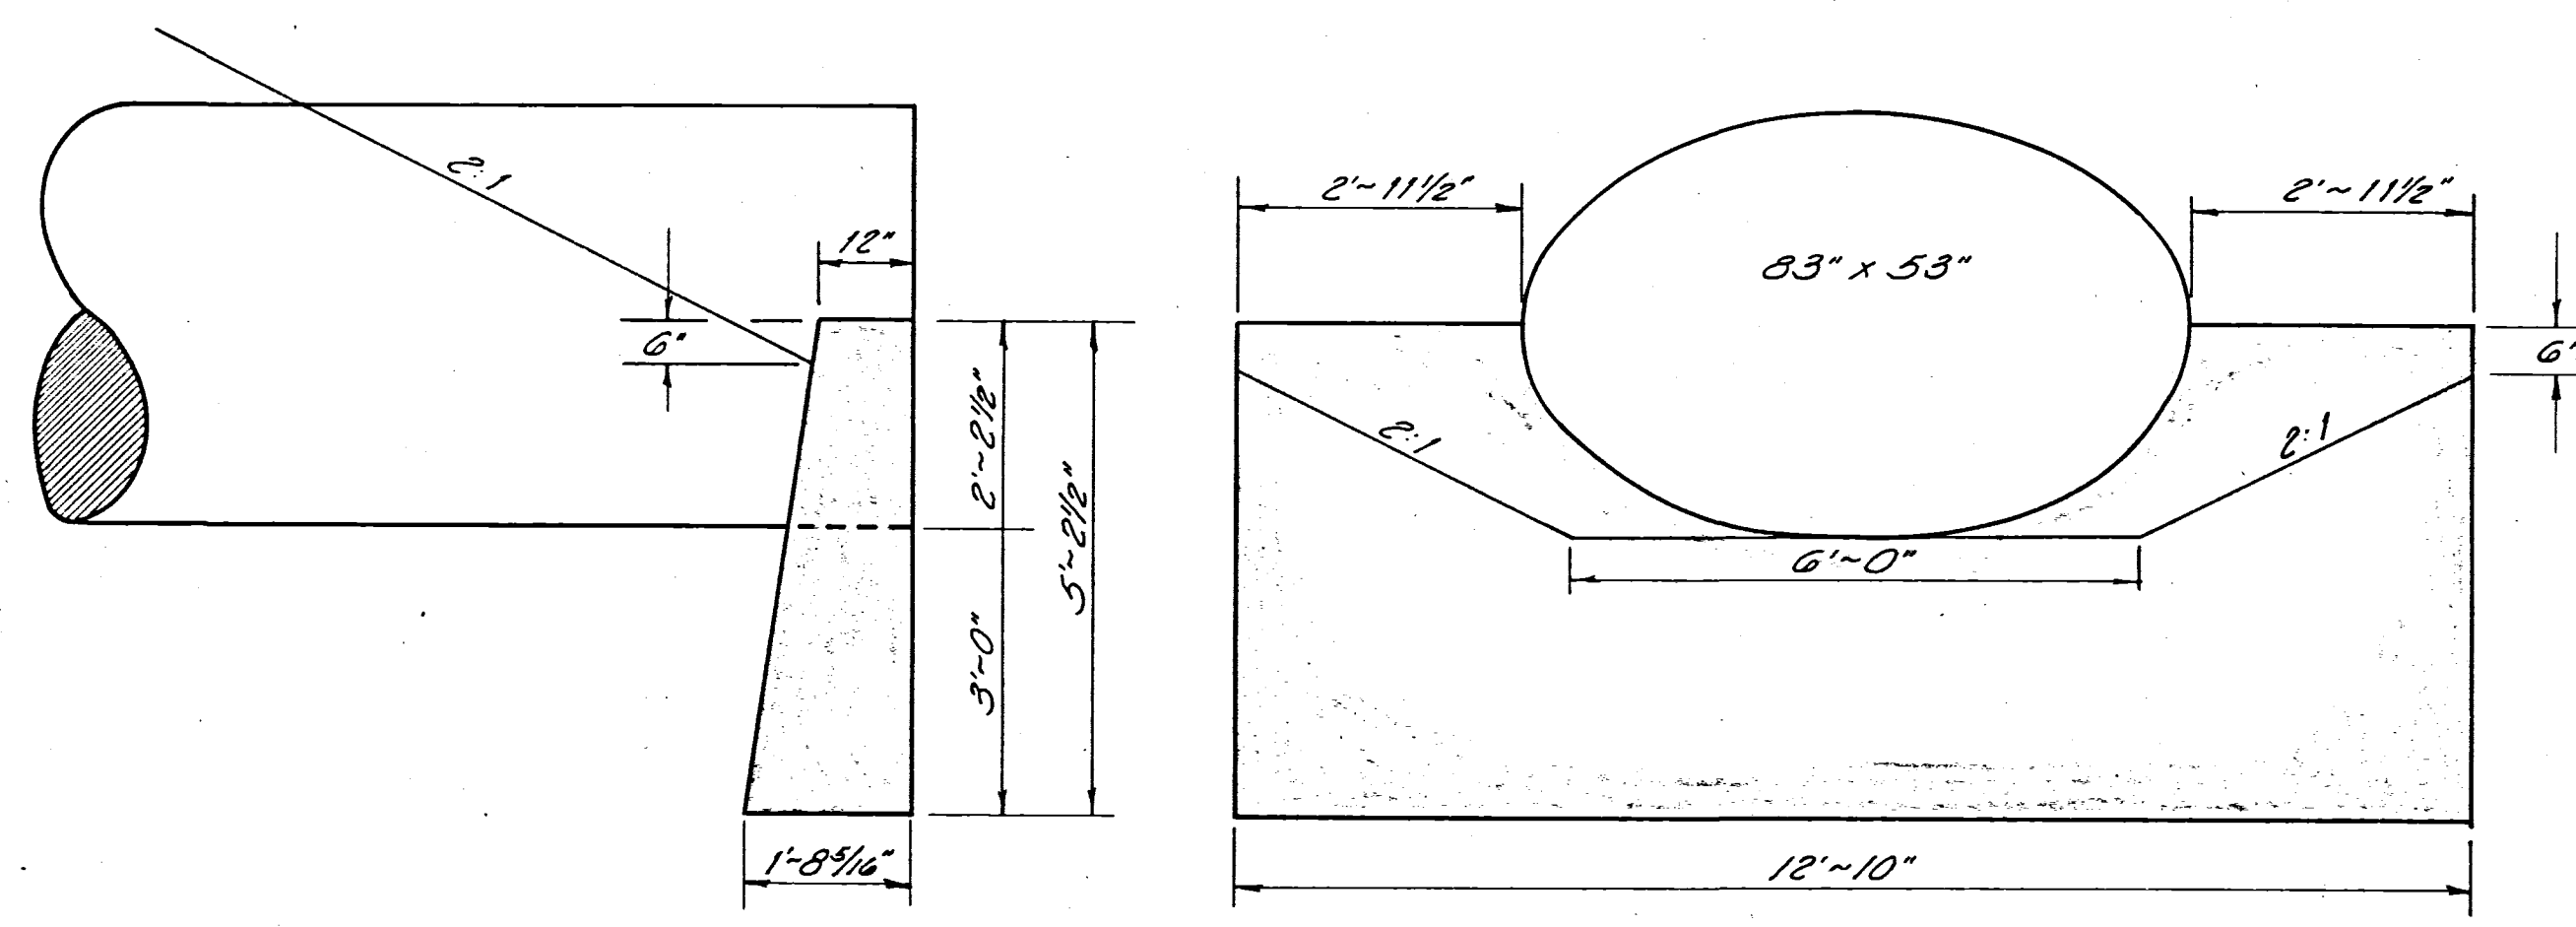

DETAIL SP53 ENDWALL
Scale: 1/2" = 1'-0"

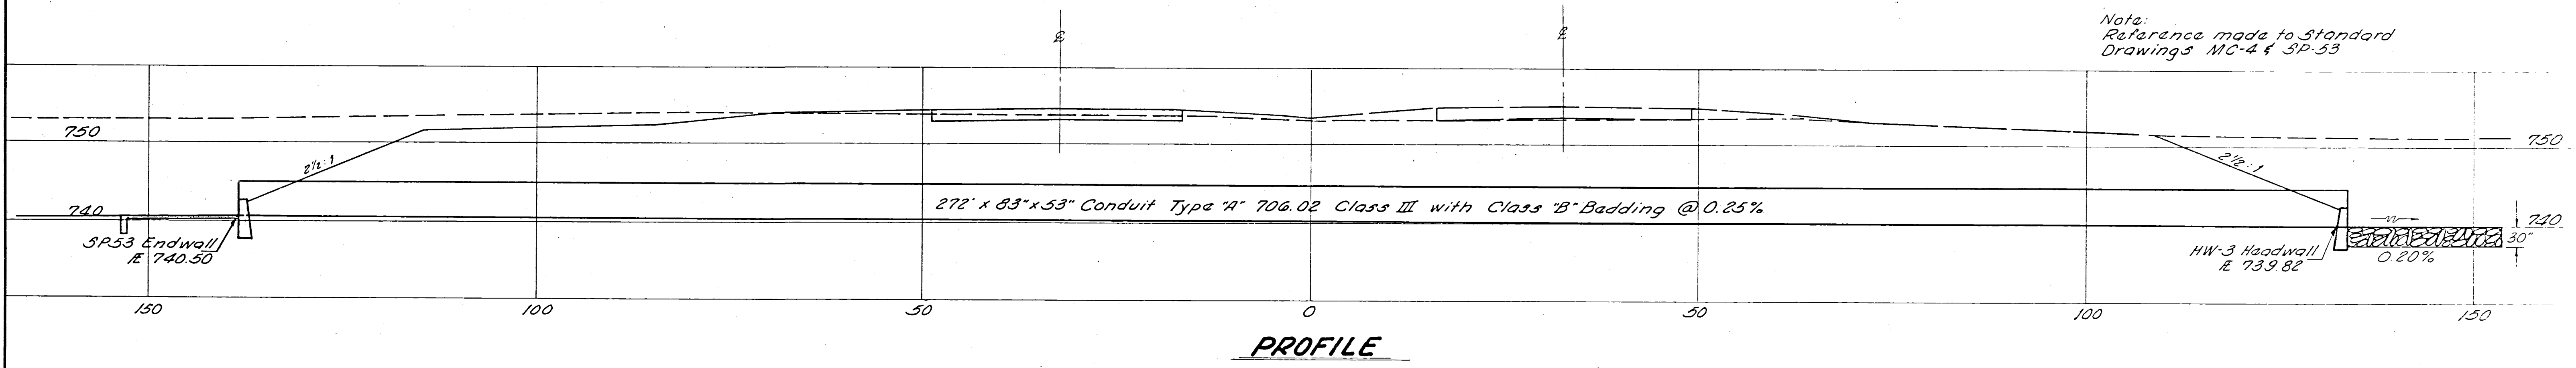

Note:
Reference made to Standard
Drawings MC-4 & SP-53

PROFILE