



FED. RD. DIVISION	STATE	PROJECT
2	OHIO	

MUSKINGHAM COUNTY
MUS - 60 - 31.70

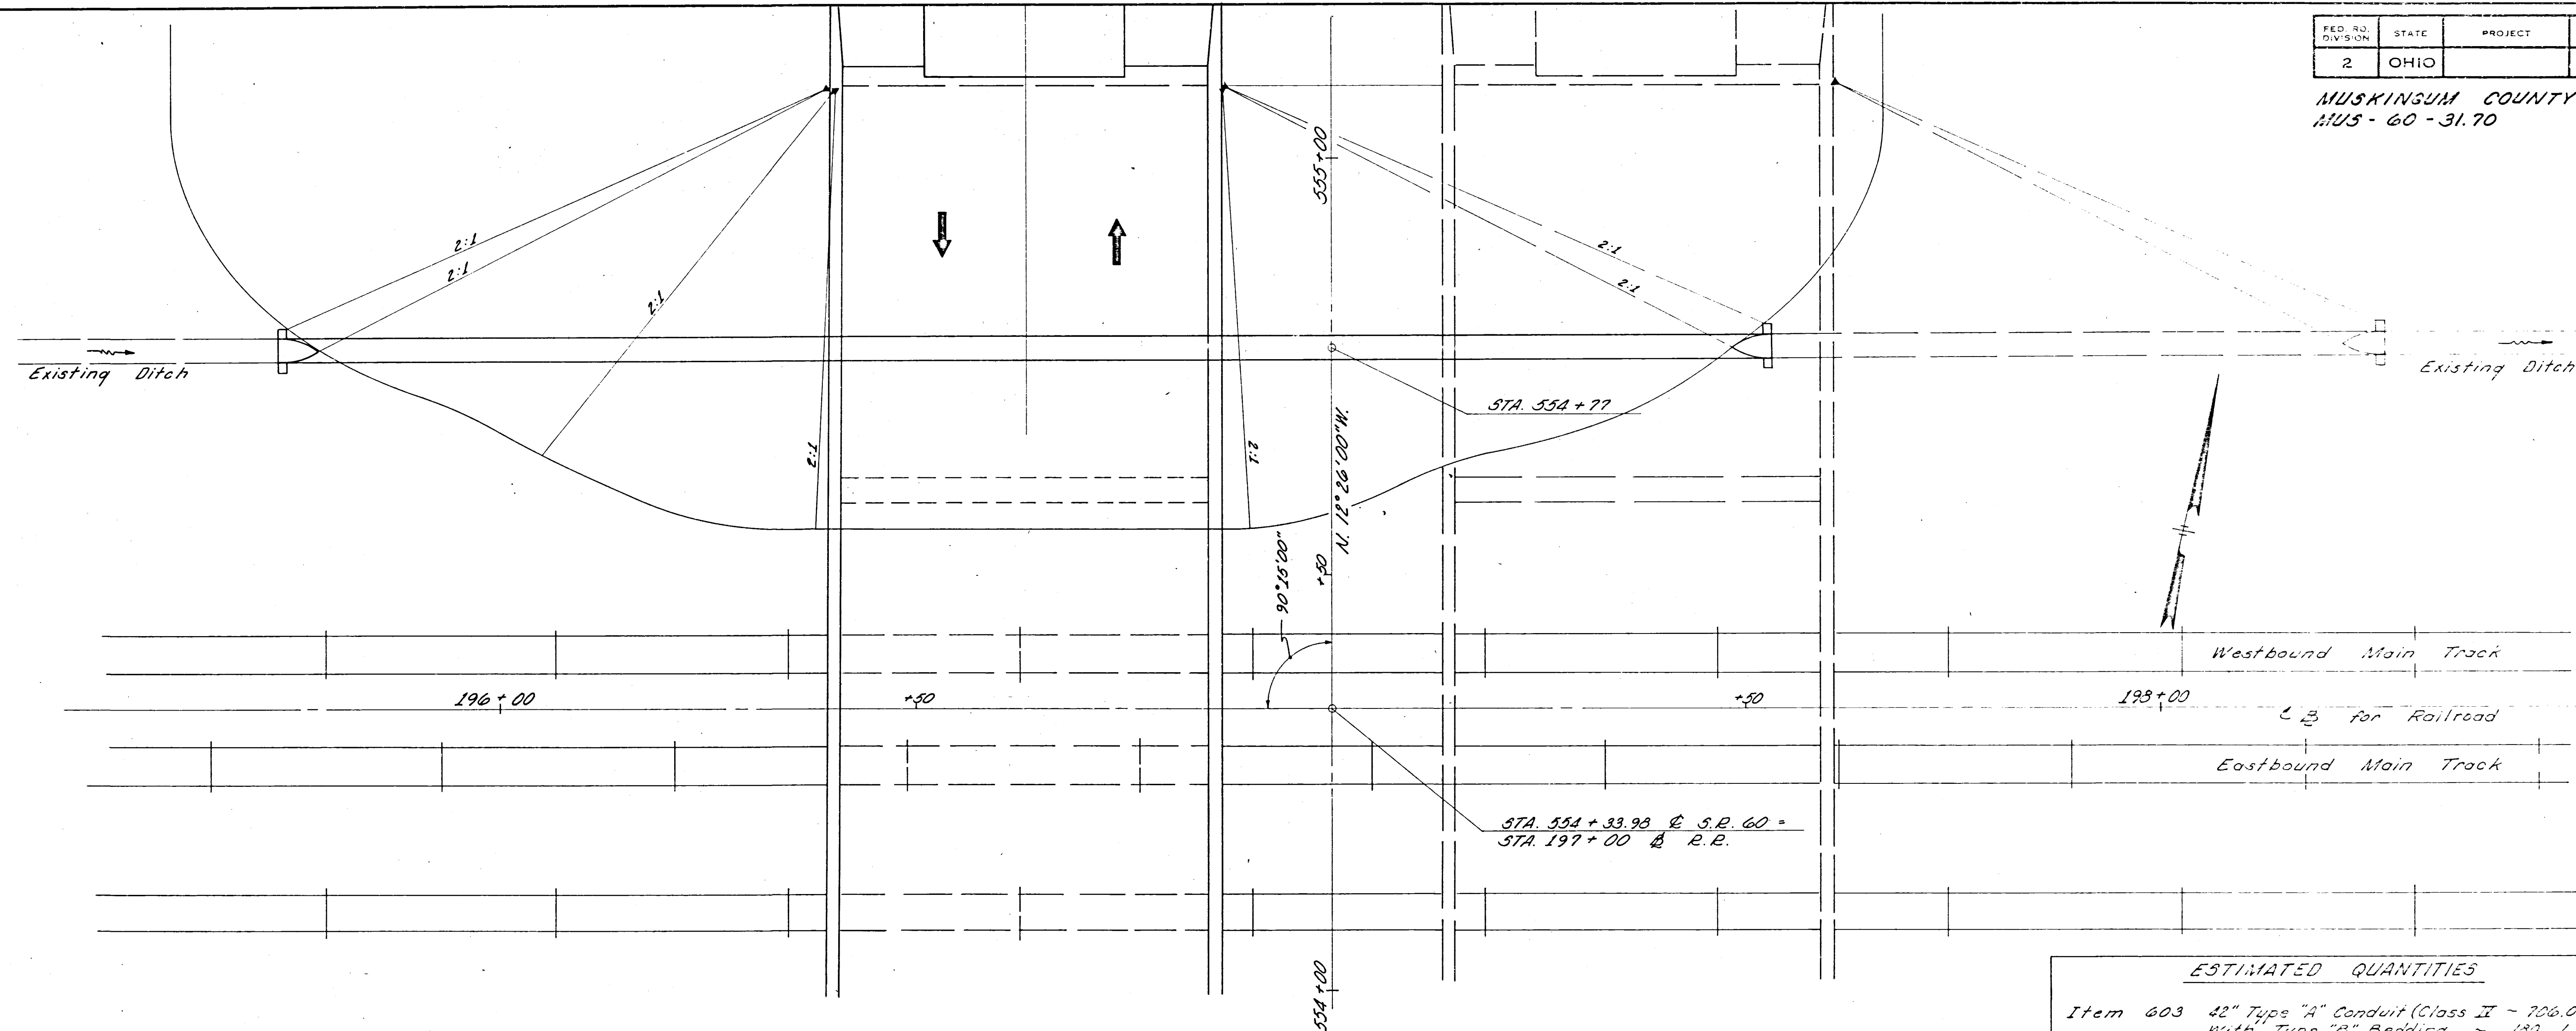

ESTIMATED QUANTITIES	
Item 603	42" Type "A" Conduit (Class II ~ 706.02) With Type "B" Bedding ~ 130 L.F.
Item 602	Concrete Masonry 1.52 C.Y.

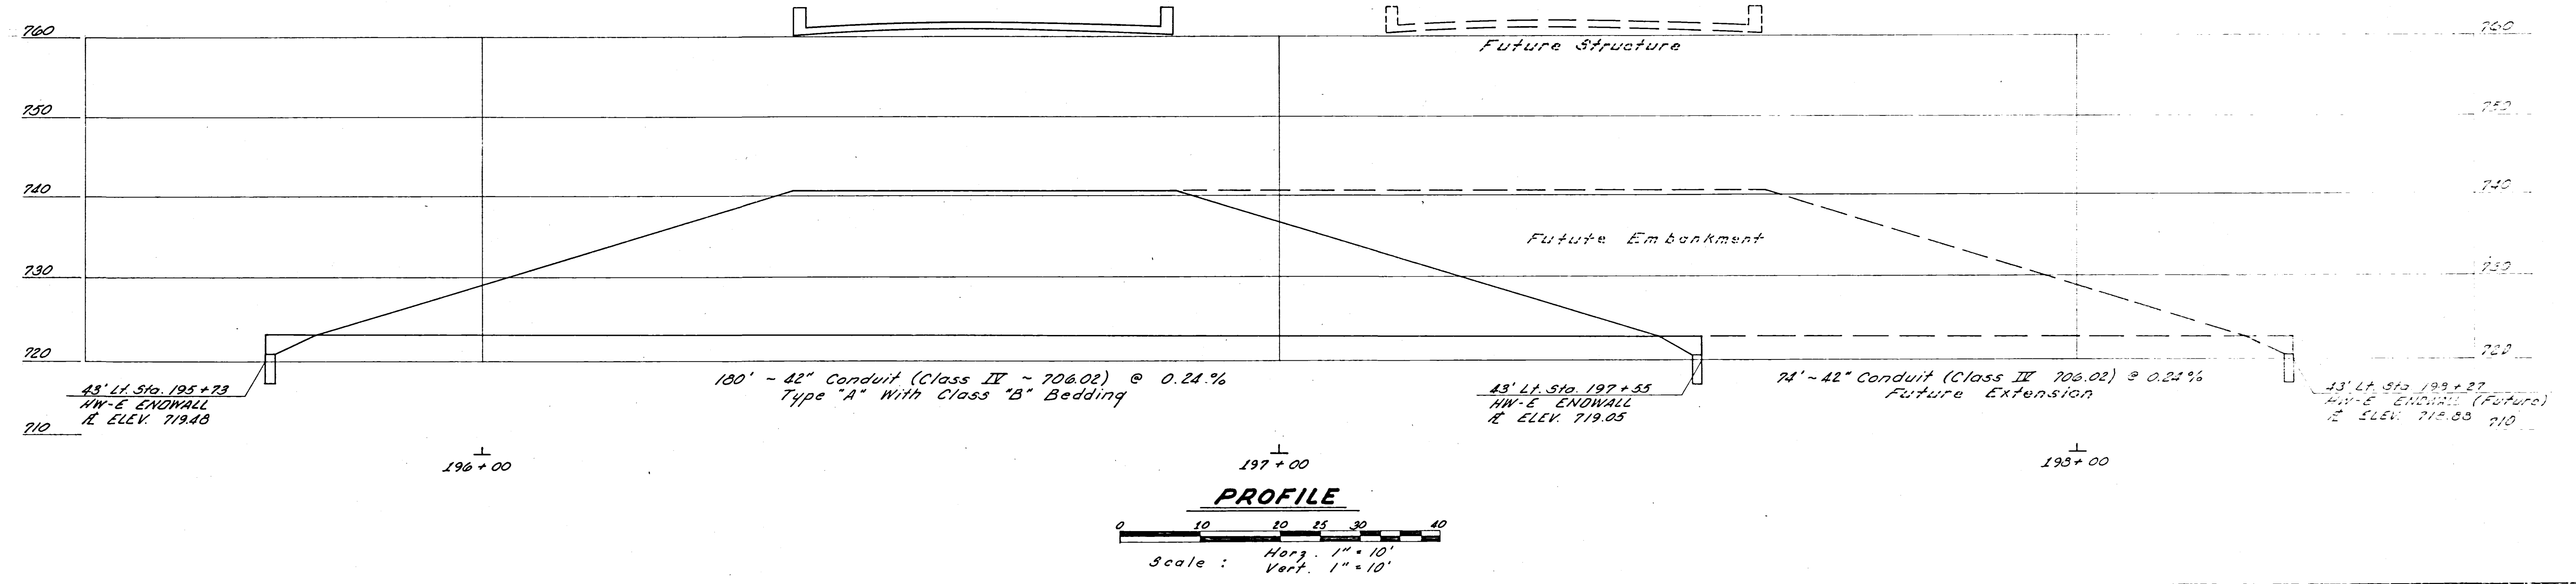

CULVERT DETAIL - STA. 197+00