



FED. RD. DIVISION	STATE	PROJECT
2	OHIO	

MUSKINGUM COUNTY
MUS-60-31.70

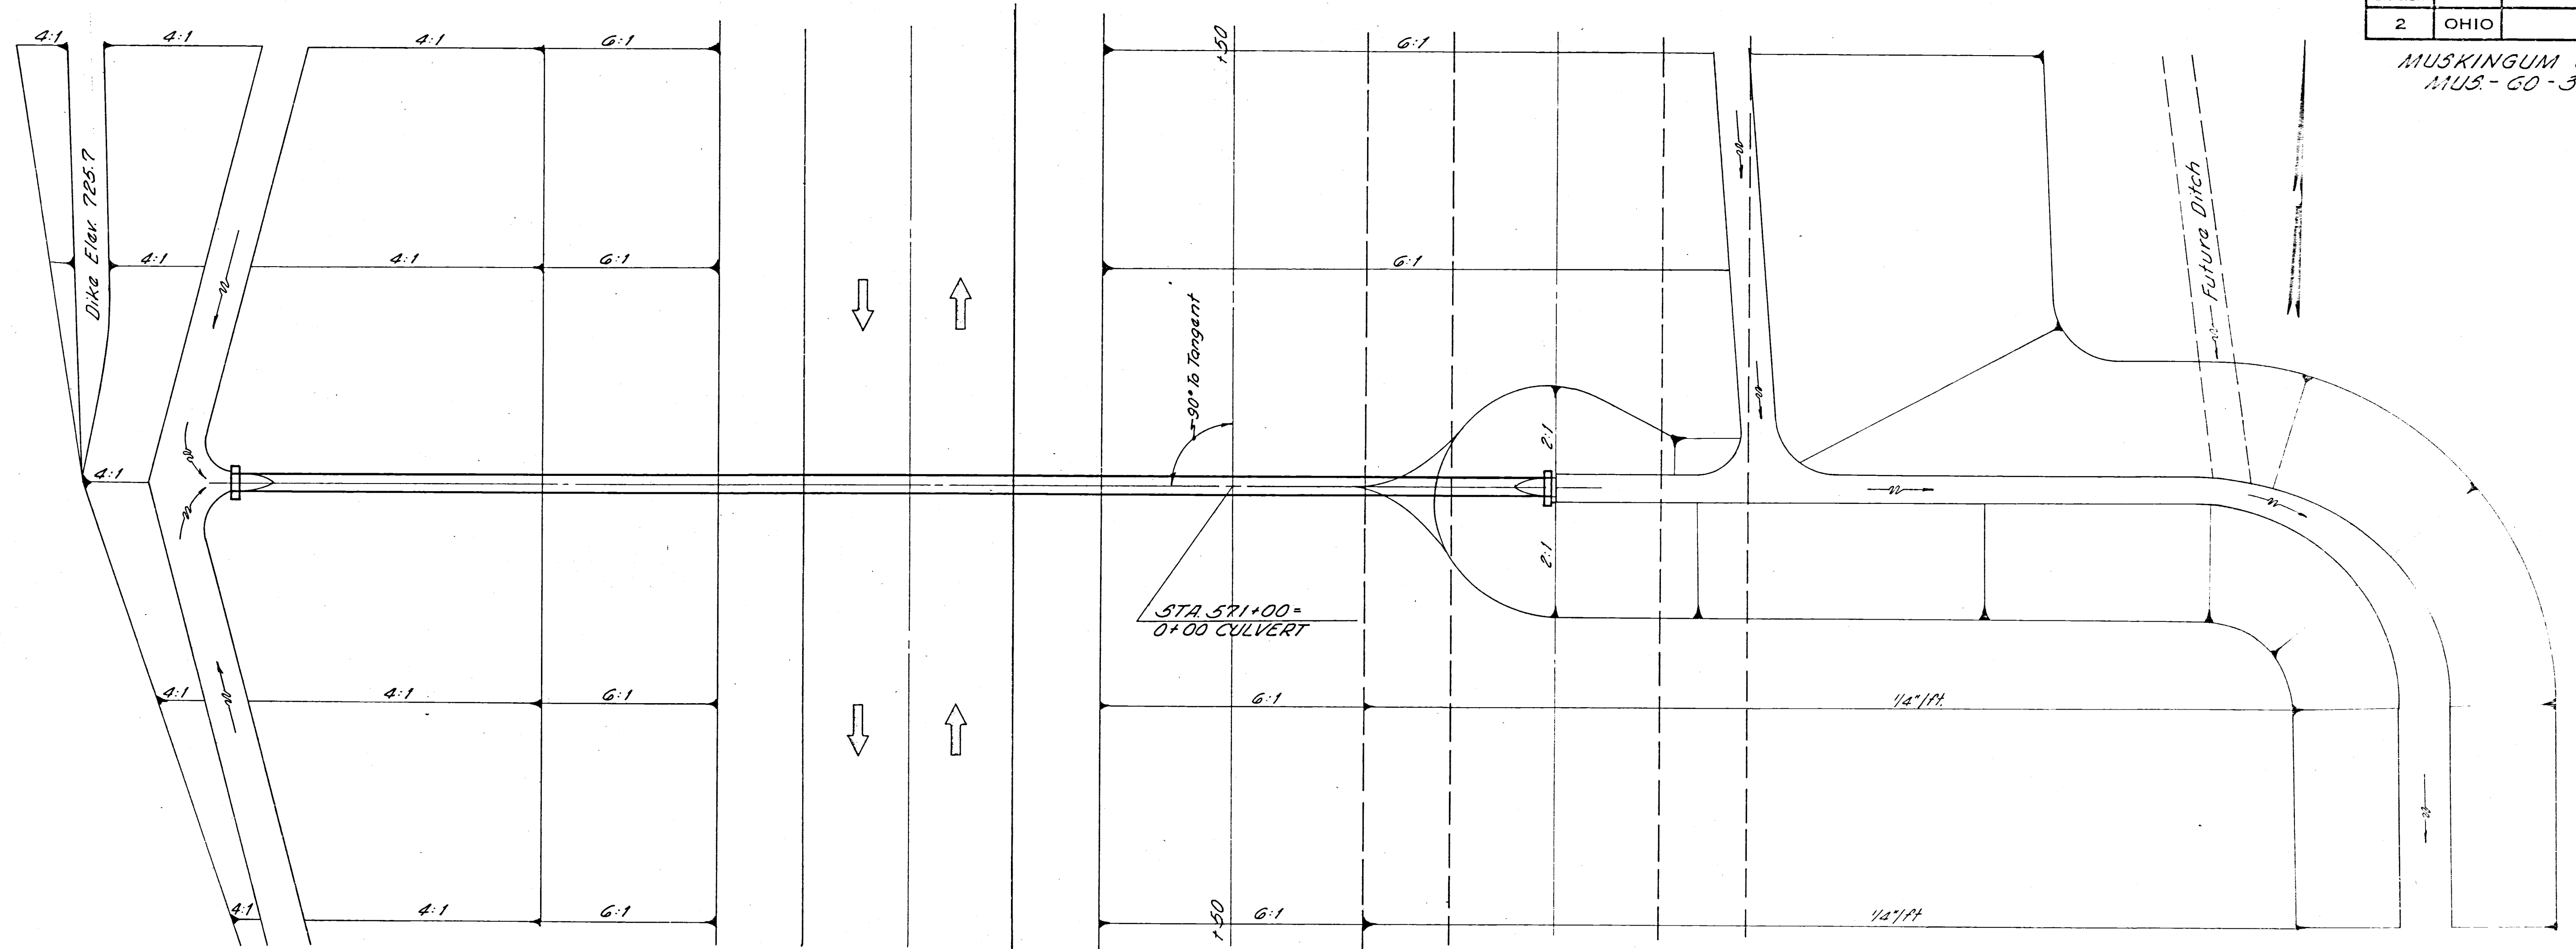

PLAN

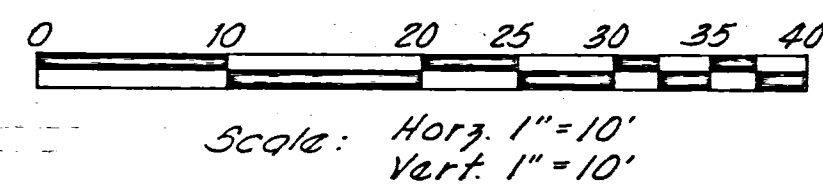


Drainage Area 47 Ac.
Q₂₅ = 44 cfs

ESTIMATED QUANTITIES

ITEM 603 24" Conduit Type "A" With Class B Bedding 706.02 Class III 152 L.F.
ITEM 602 Masonry 682 L.F.

Note:
Reference is made to Standard
Drawings MC-4, HW-E

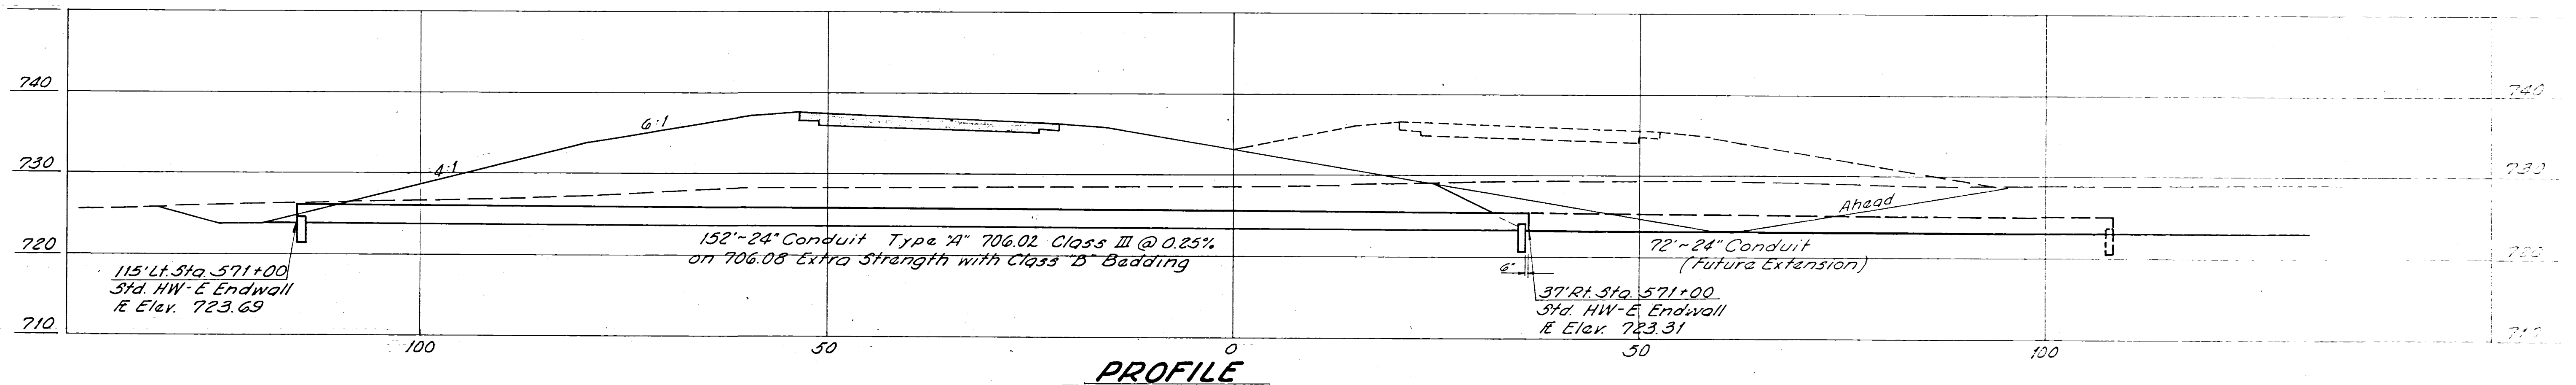

PROFILE