


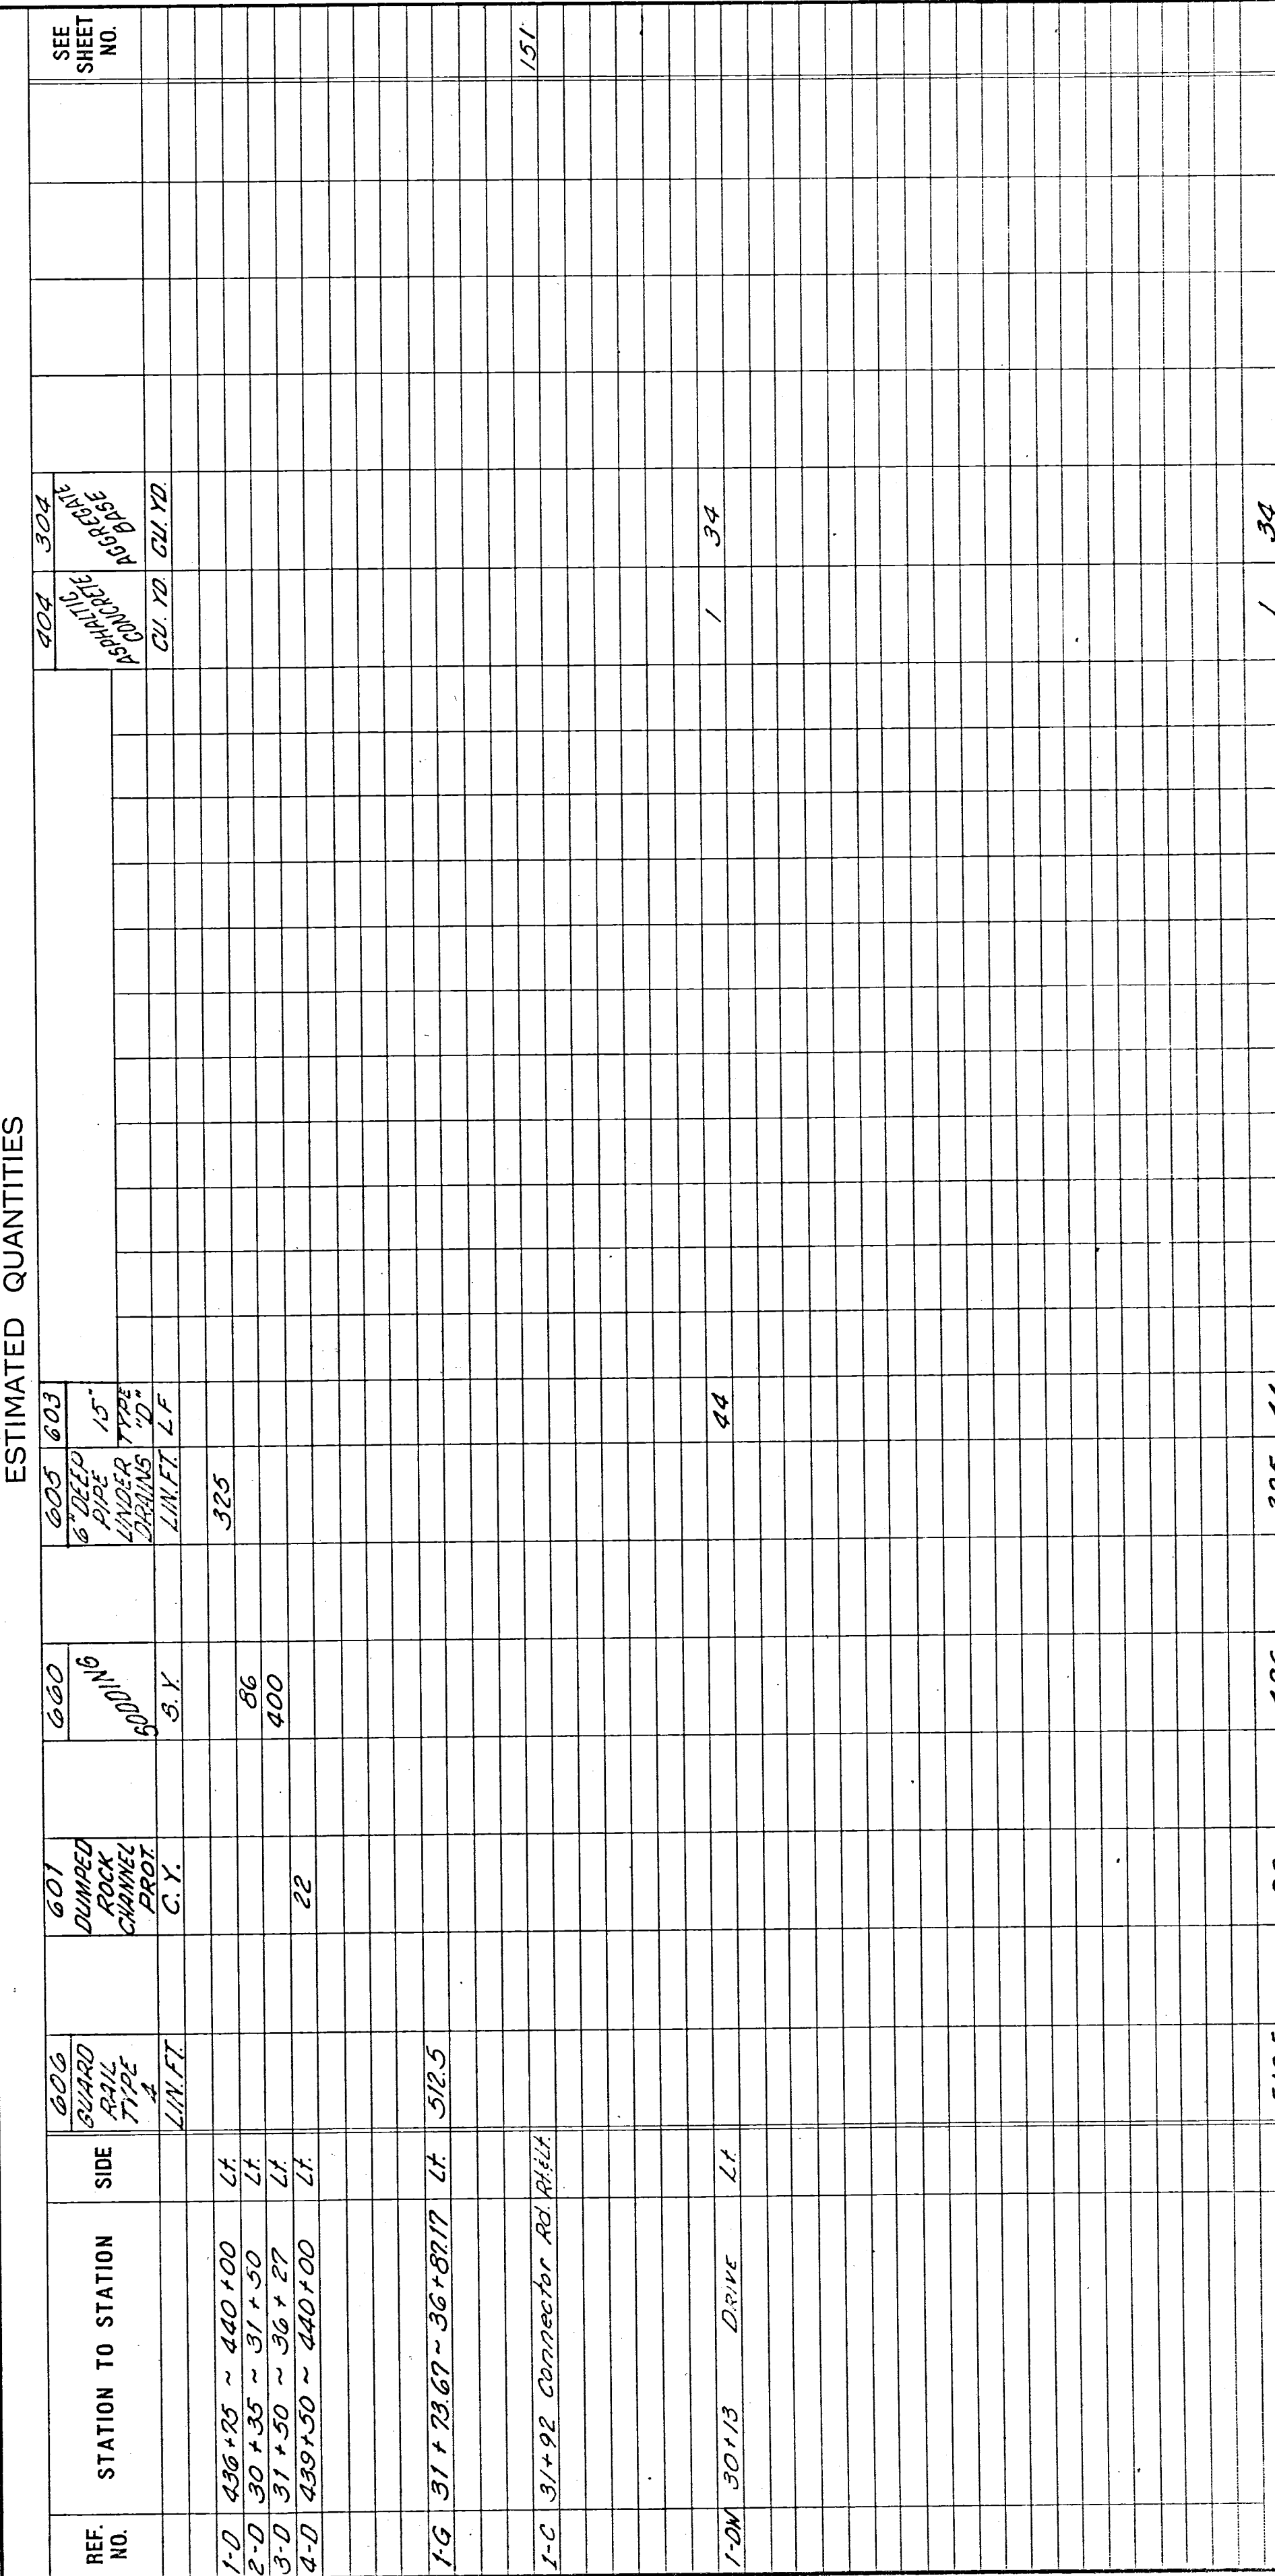

PLAN AND PROFILE ~ STA. 30+00 TO STA. 440+00