
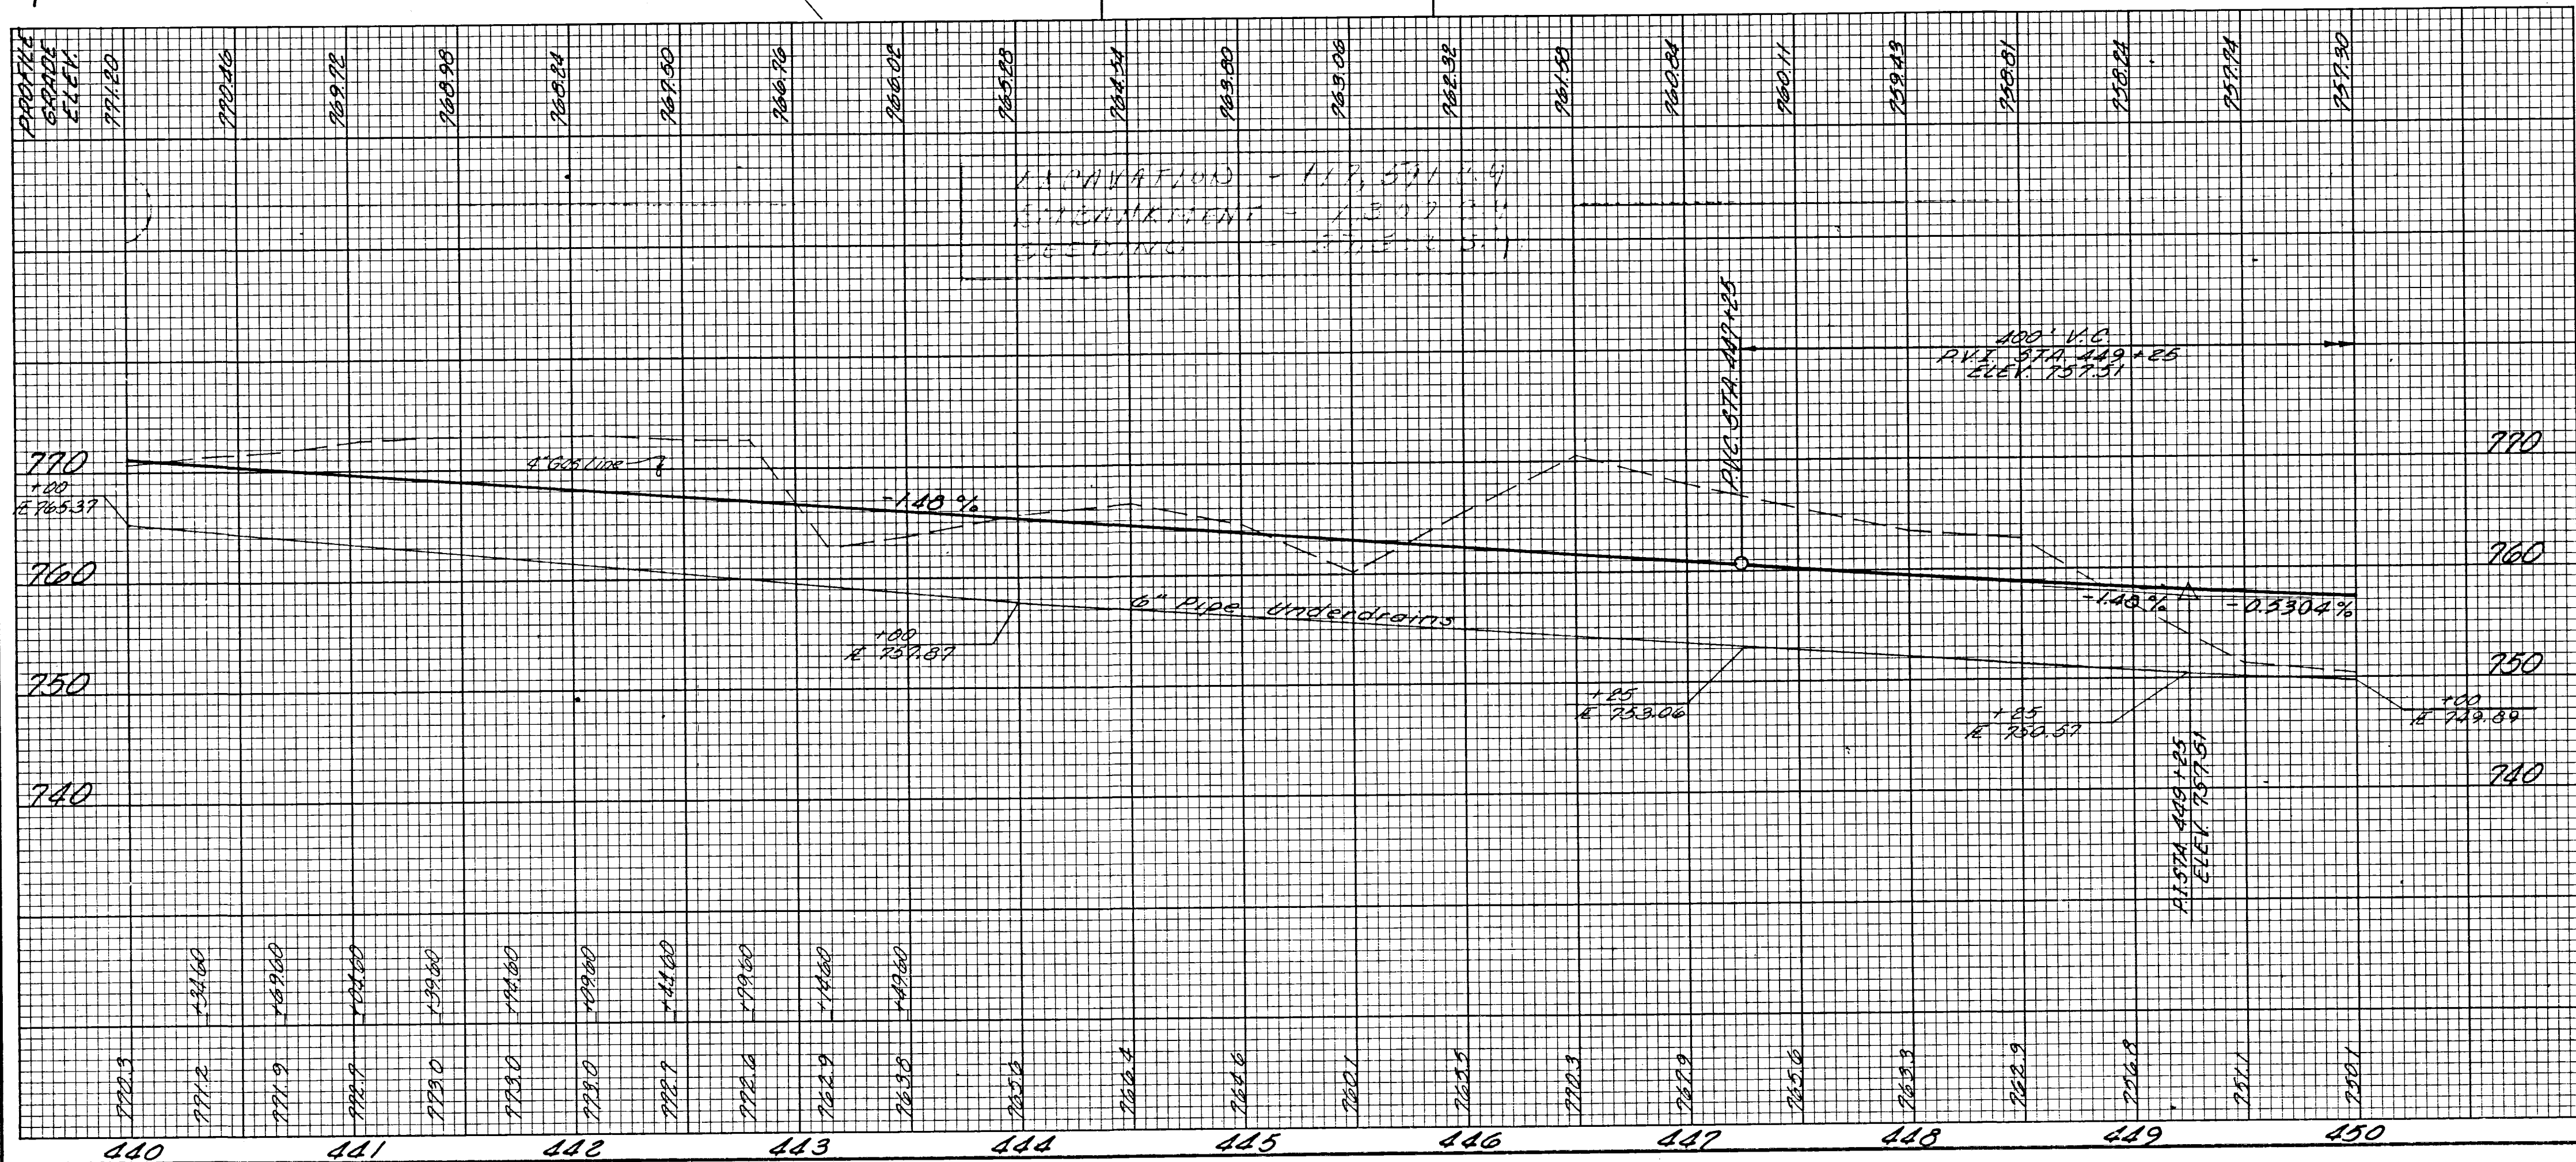


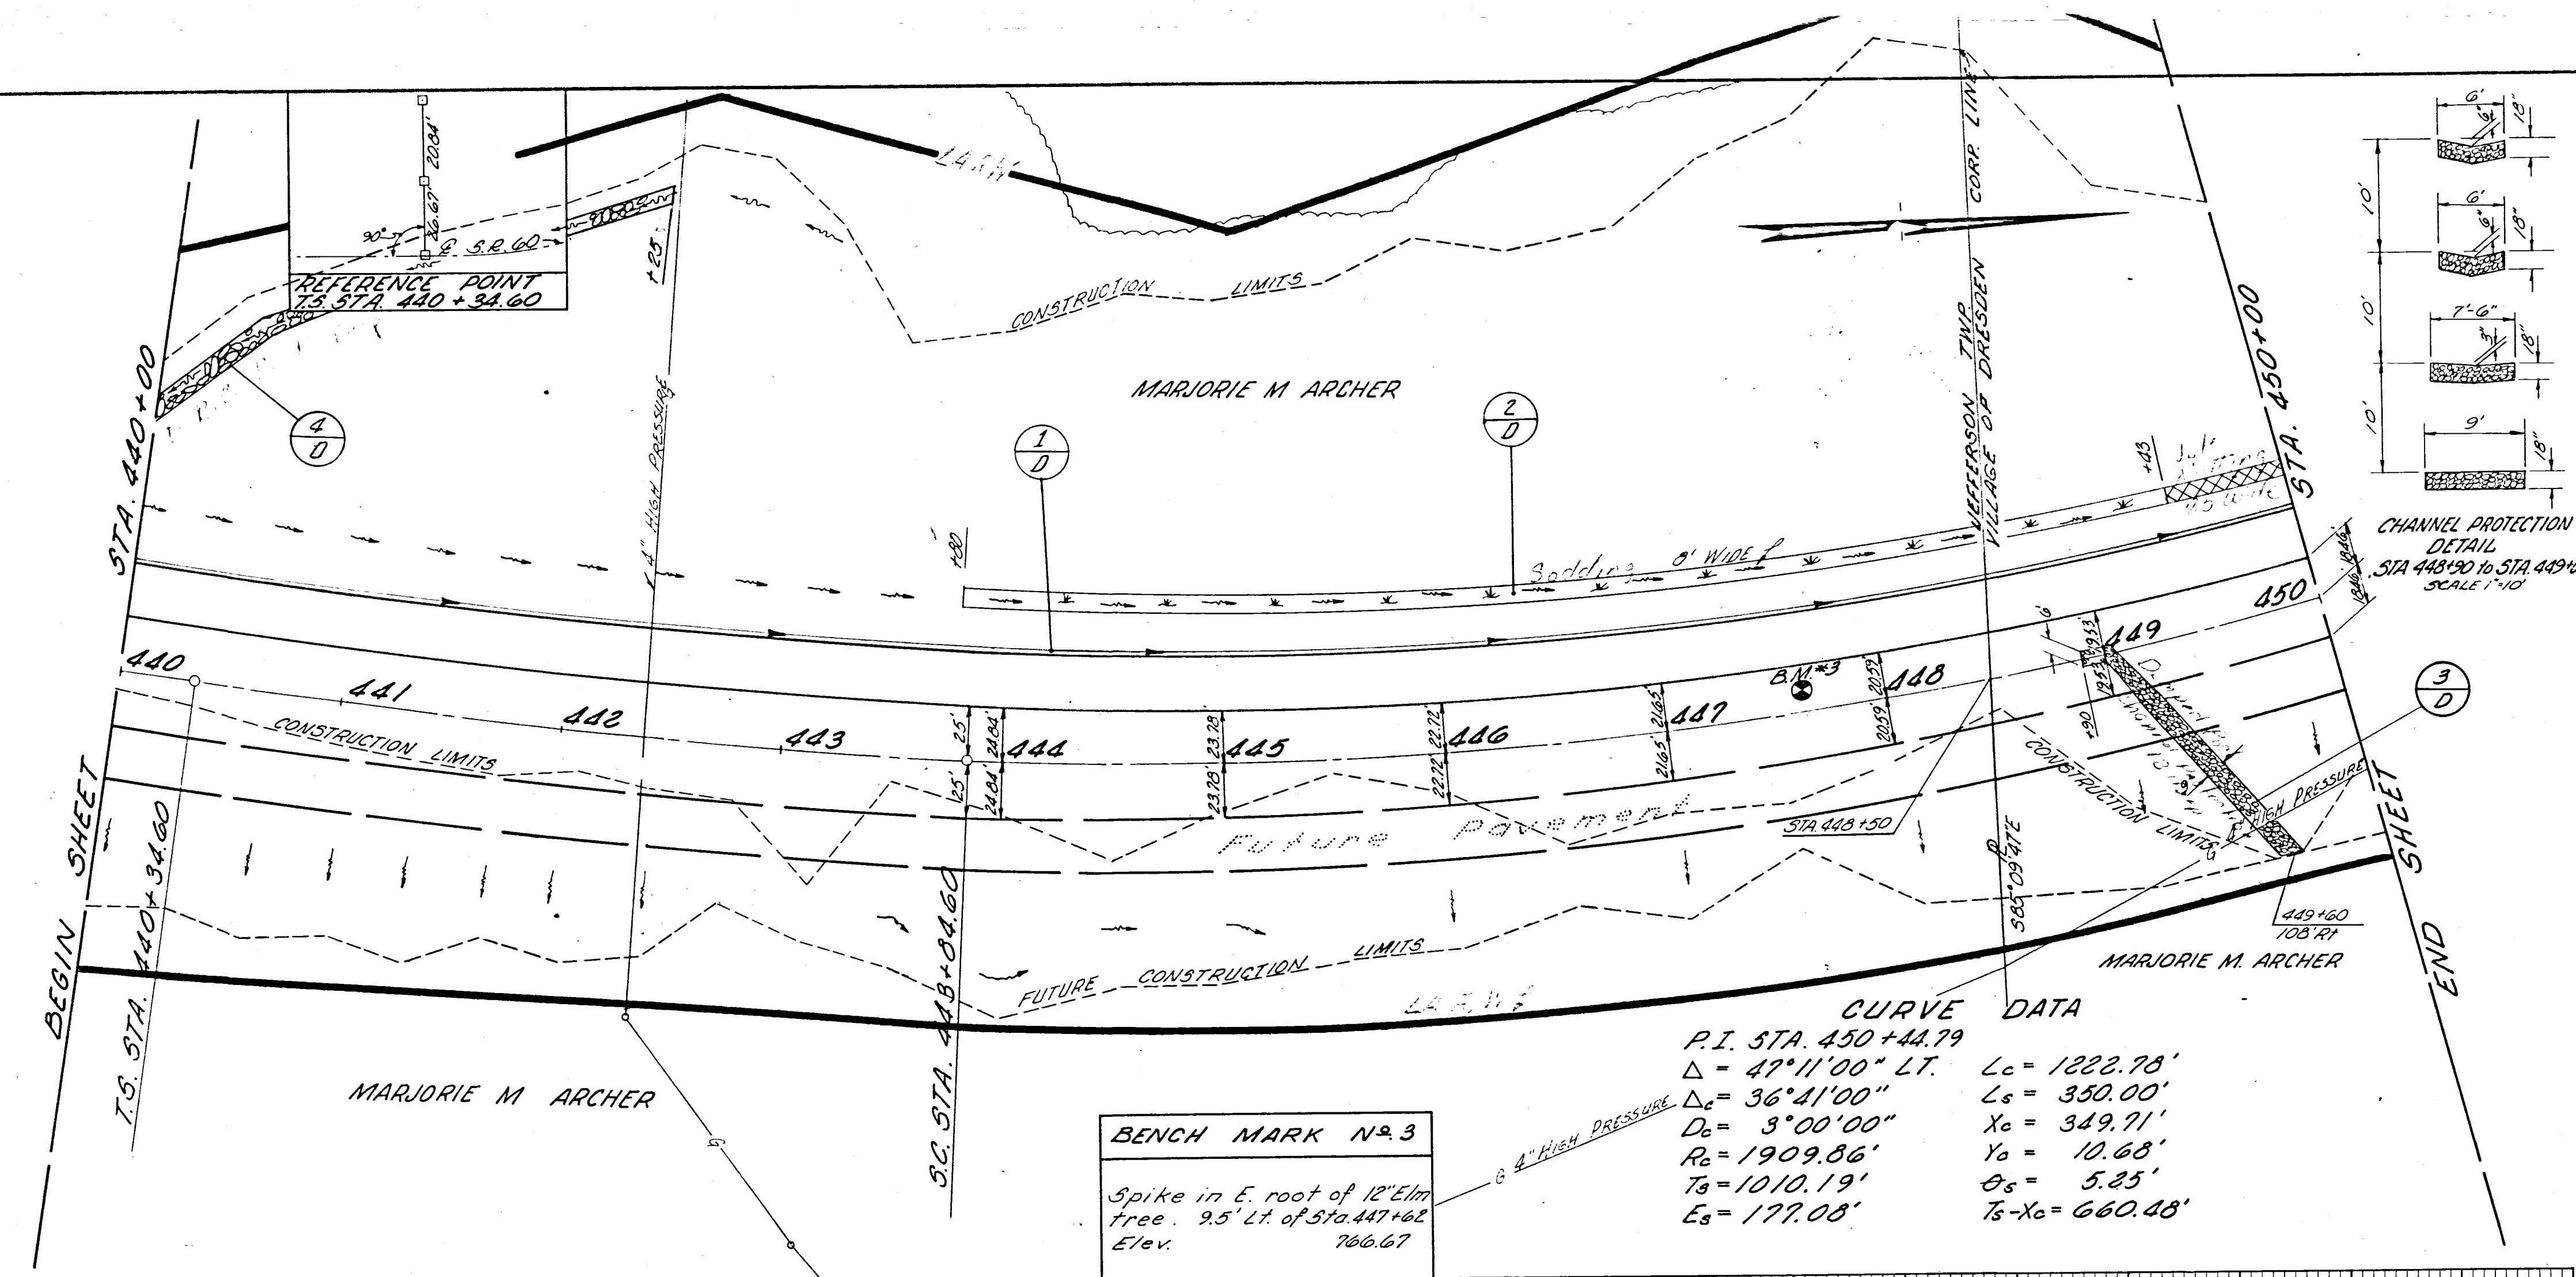

ESTIMATED QUANTITIES

REF. NO.	STATION TO STATION	SIDE	601 DUMPED ROCK FILLING C.T.	667 JULIE MATTING S.Y.	660 SNOW 600' S.Y.	605 6" DEEP LINER DRAIN LIN. FT. 1000	TOTALS
1-D	440+00 - 450+00	L.T.					1000
2-D	440+00 - 450+00	L.T.					467
3-D	440+00 - 449+60	R.T.	320	51	467		51
4-D	440+00 - 442+25	L.T.	111				439
							TOTALS