
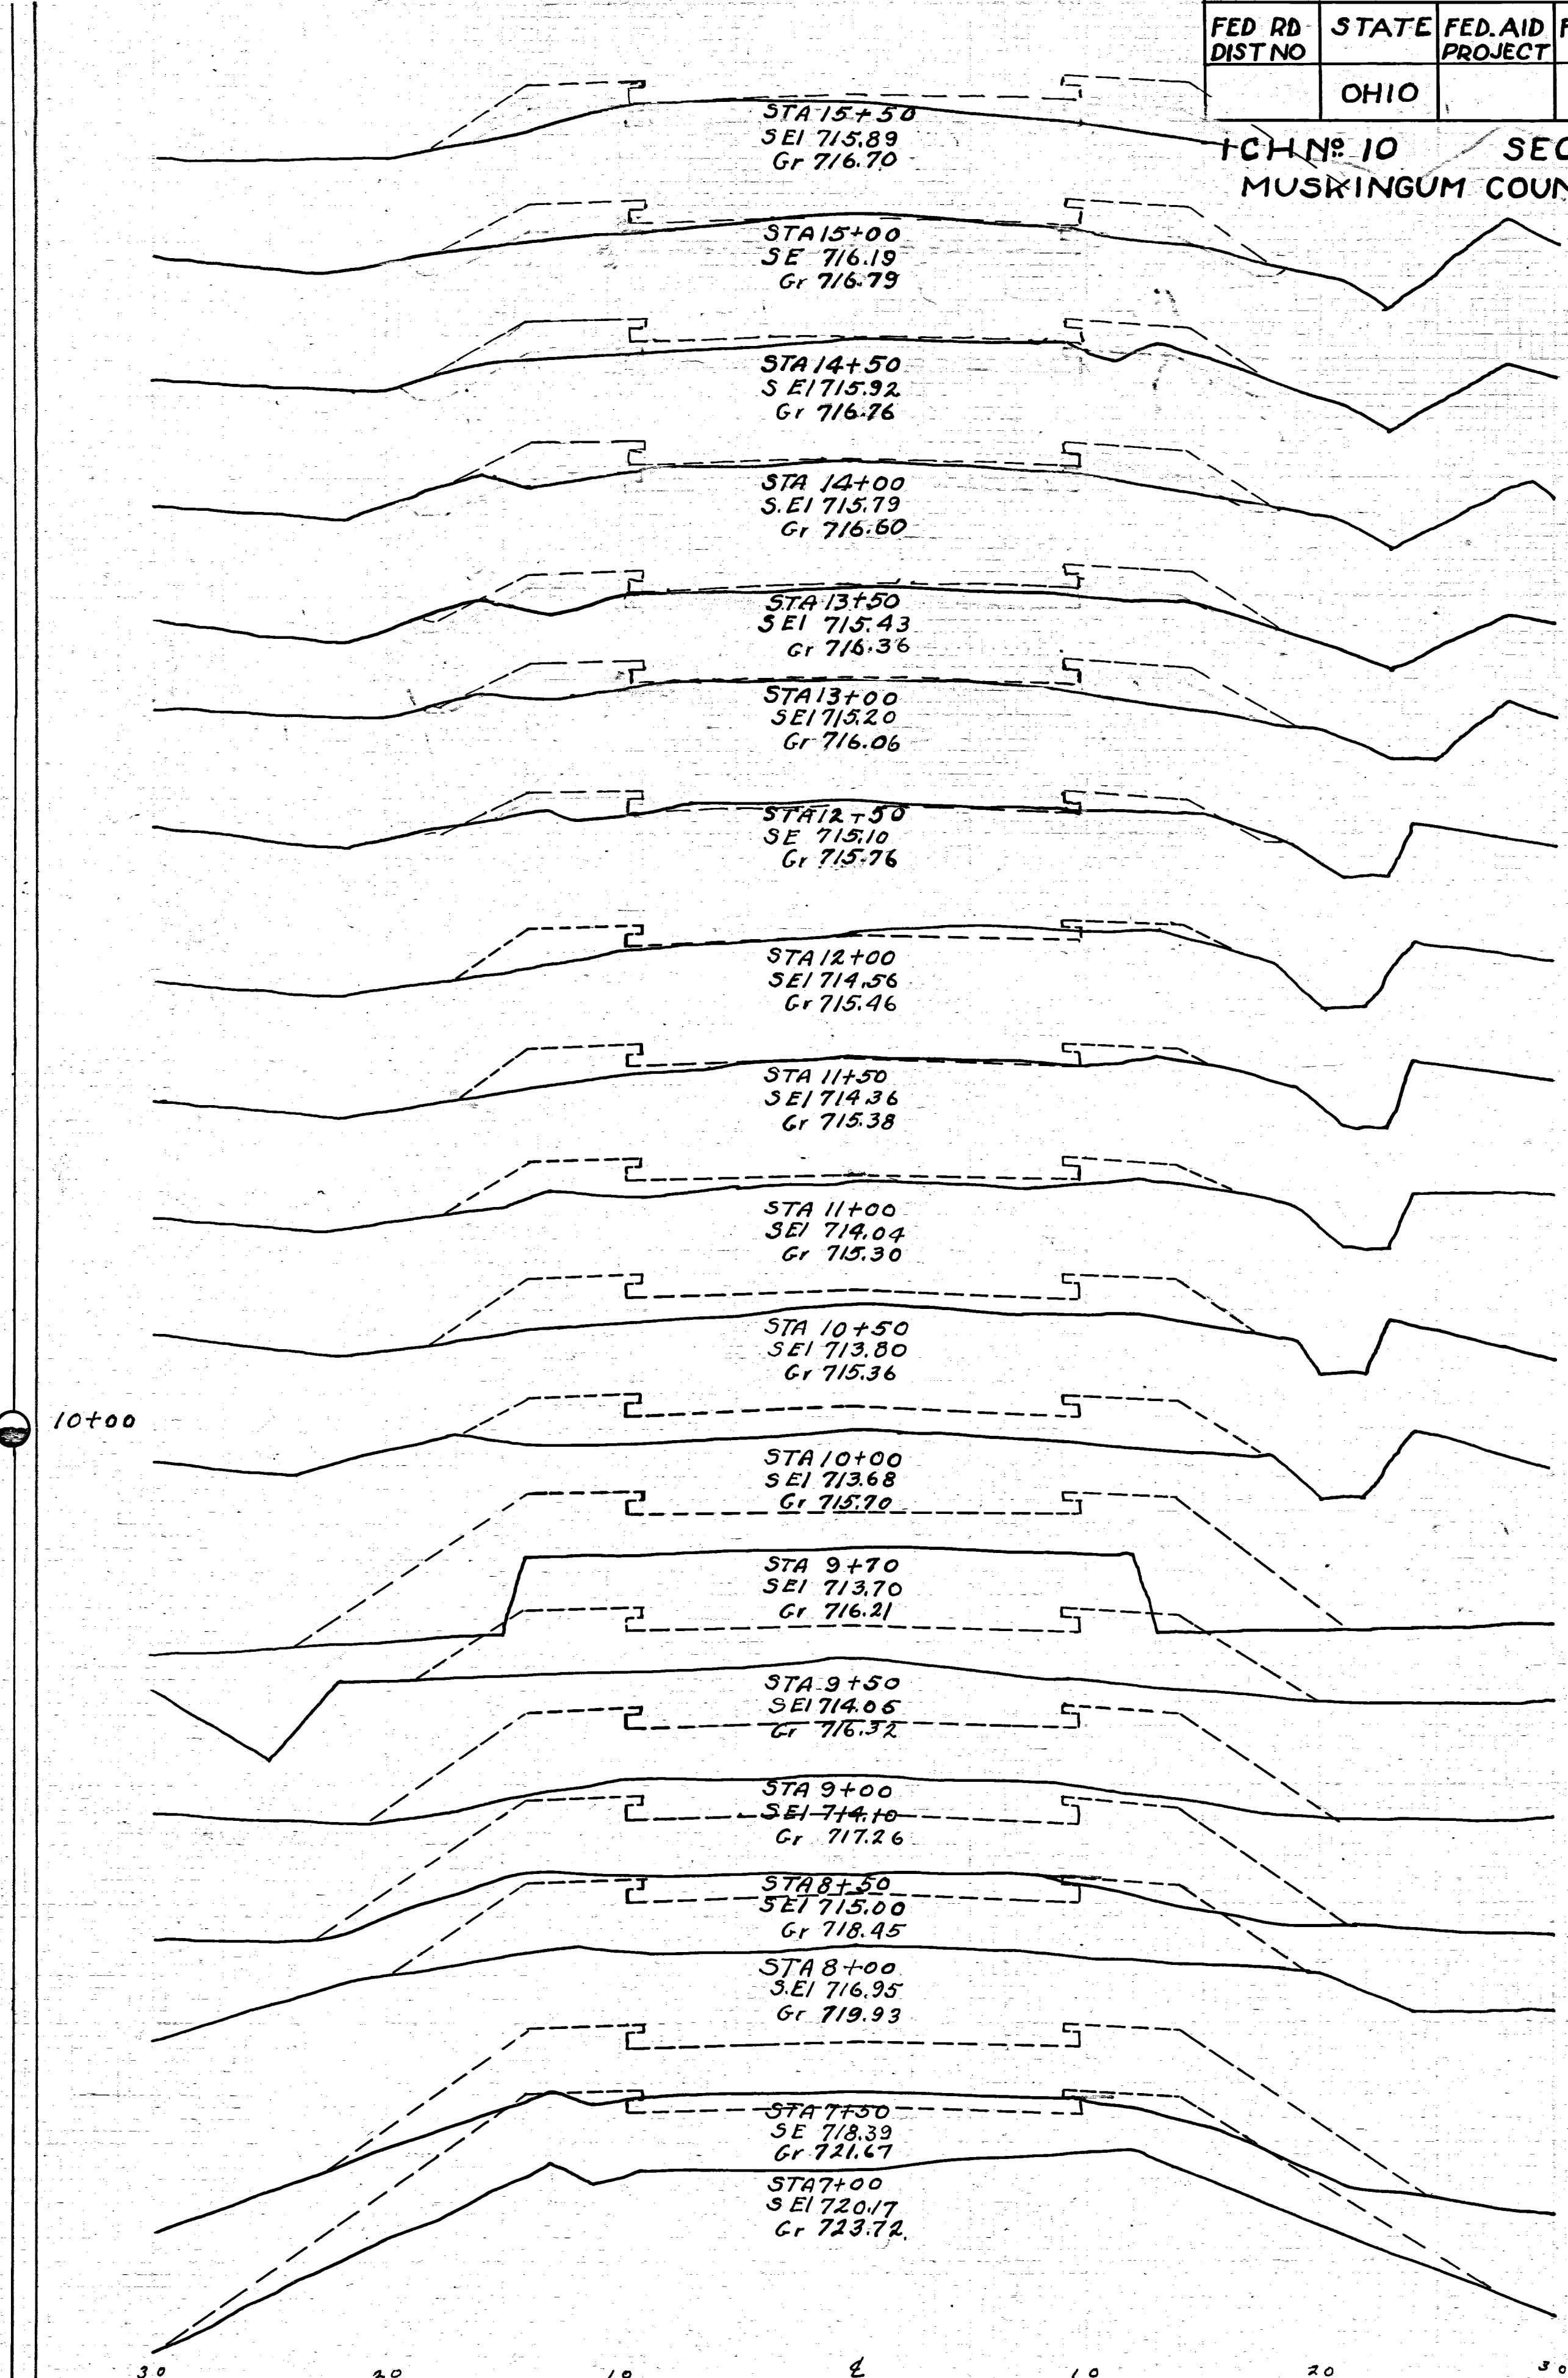
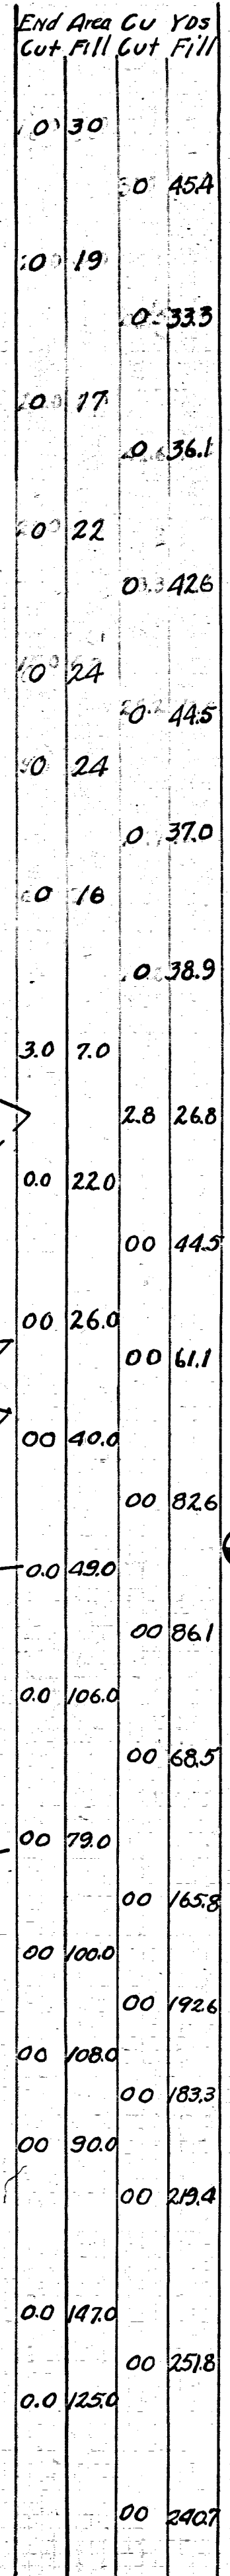


Exc = 230.90 Cuyds
Emb = 1942.7 Cuyds

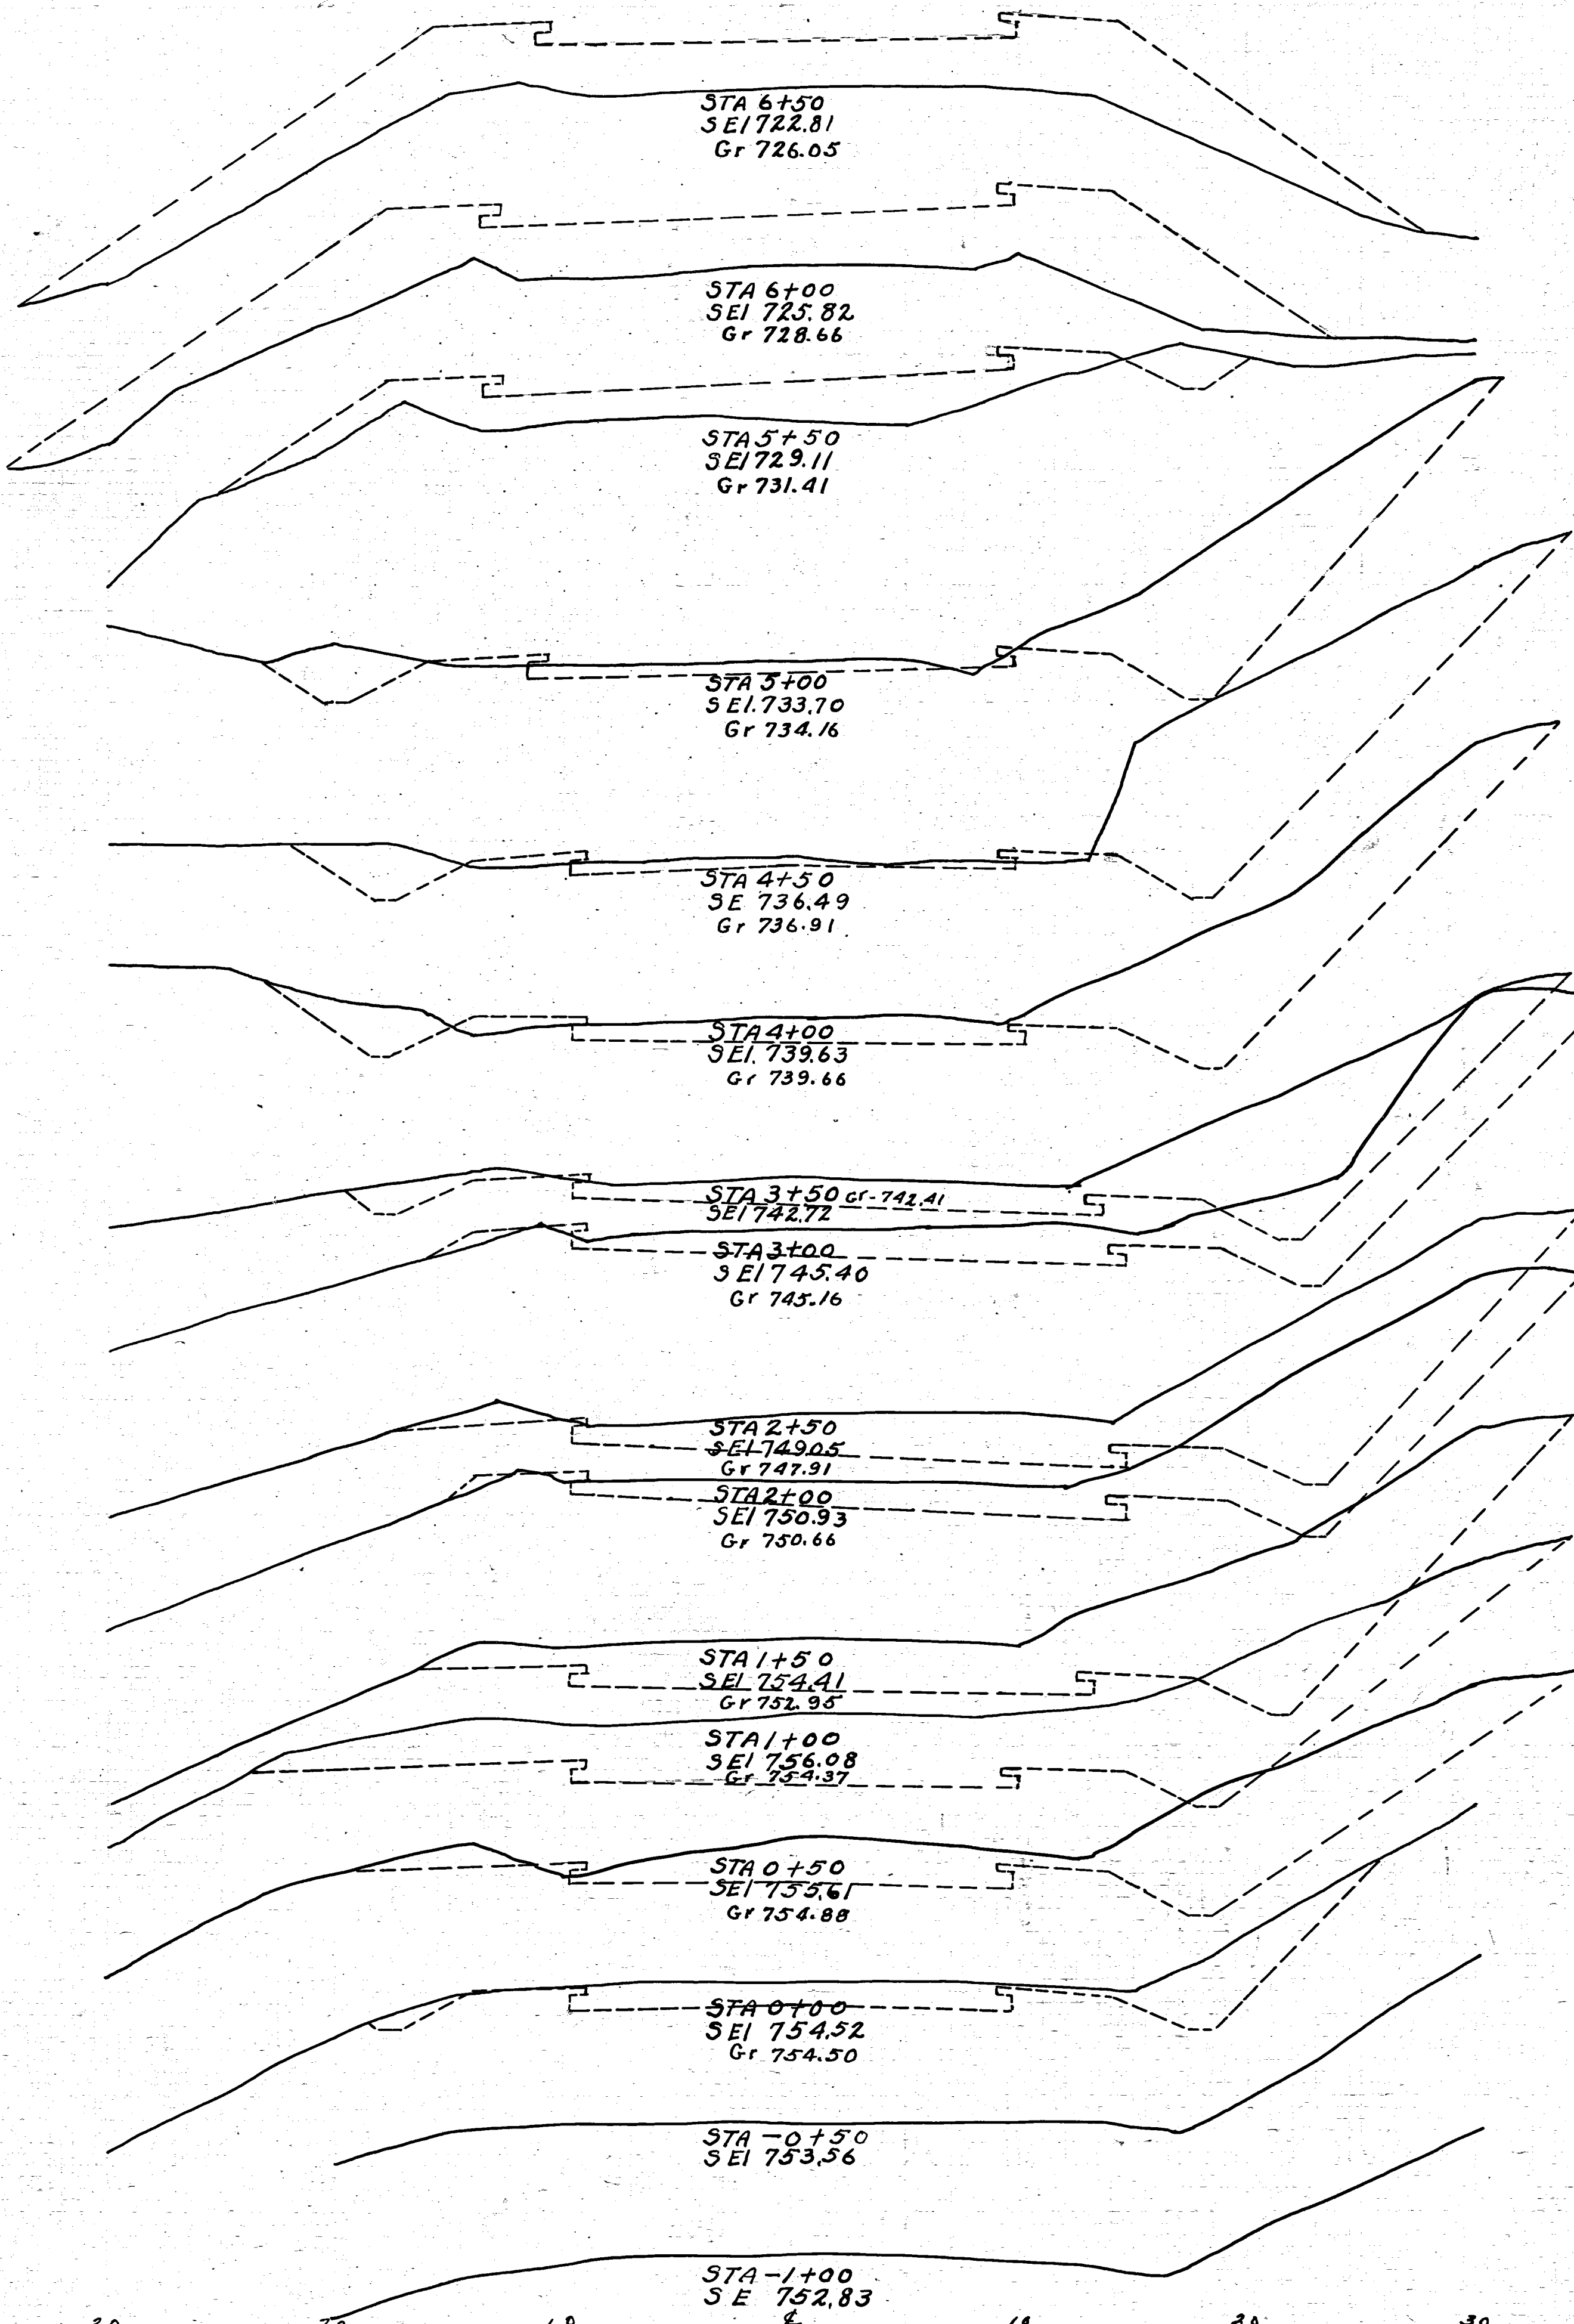

FED. RD. DIST. NO.	STATE	FED. AID PROJECT	FISCAL YEAR
	OHIO		

TCHN# 10
 SEC. M
 MUSKINGUM COUNTY

Note: All Excavation Was Figured For 18' Roadway 1 1/2" of Metal
Corrected for 16' Roadway 9" of Metal.