



End Area Cu Yds	Cut	Fill	Cut	Fill
130.60				
32.47.4				
220.20				
370.92				
180.80				
454.20.4				
310.14.0				
547.22.2				
280.10.0				
379.19.4				
130.110				
222.20.4				
140.110				
21.336.1				
9.028.0				
167.62.9				
9.040.0				
18.575.9				
110.42.0				
41.742.6				
340.4.0				
33.326.8				
20.25.0				

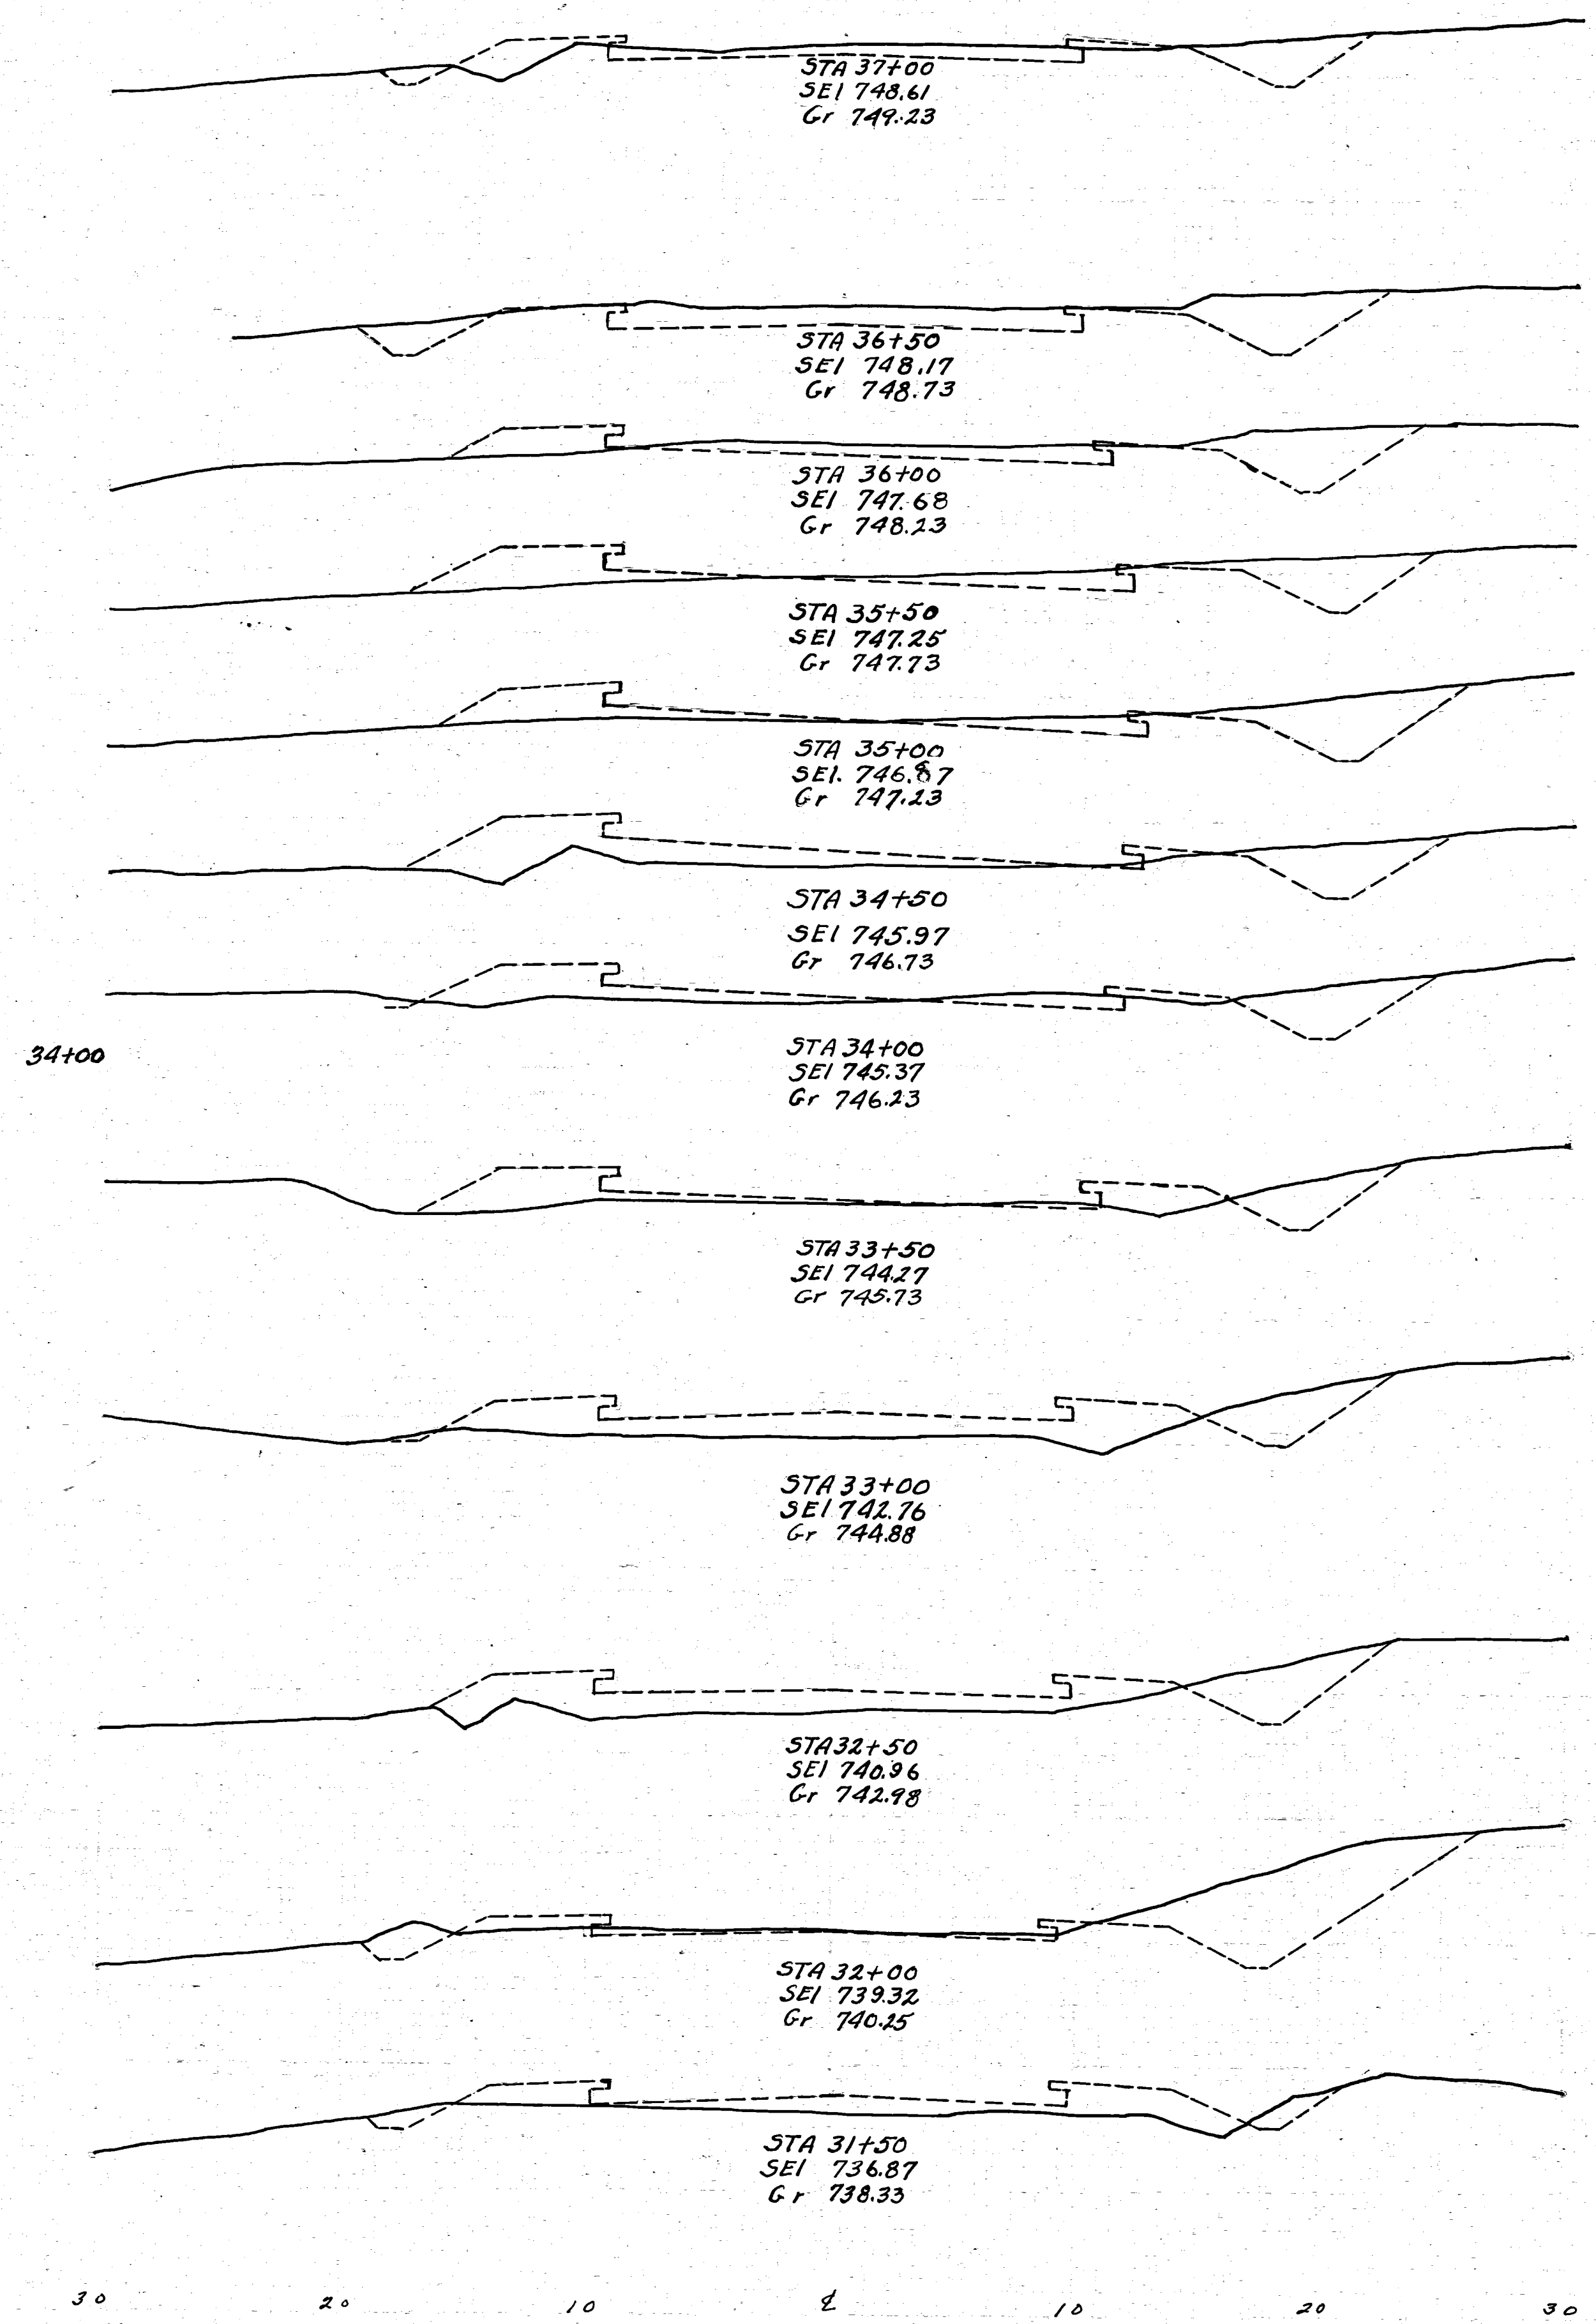

End Area Cu Yds	Cut	Fill	Cut	Fill
454.92				
310.4.0				
42.613.0				
150.100.0				
13.931.5				
0.02.4				
00.66.6				
0.048.0				
0.092.6				
0.052.0				
1.977.8				
2.032.0				
14.833.3				
140.4.0				
42.66.5				
32.03.0				
41.78.3				

Exc = 331 Cu Yds
Emb = 318 Cu Yds

39+50

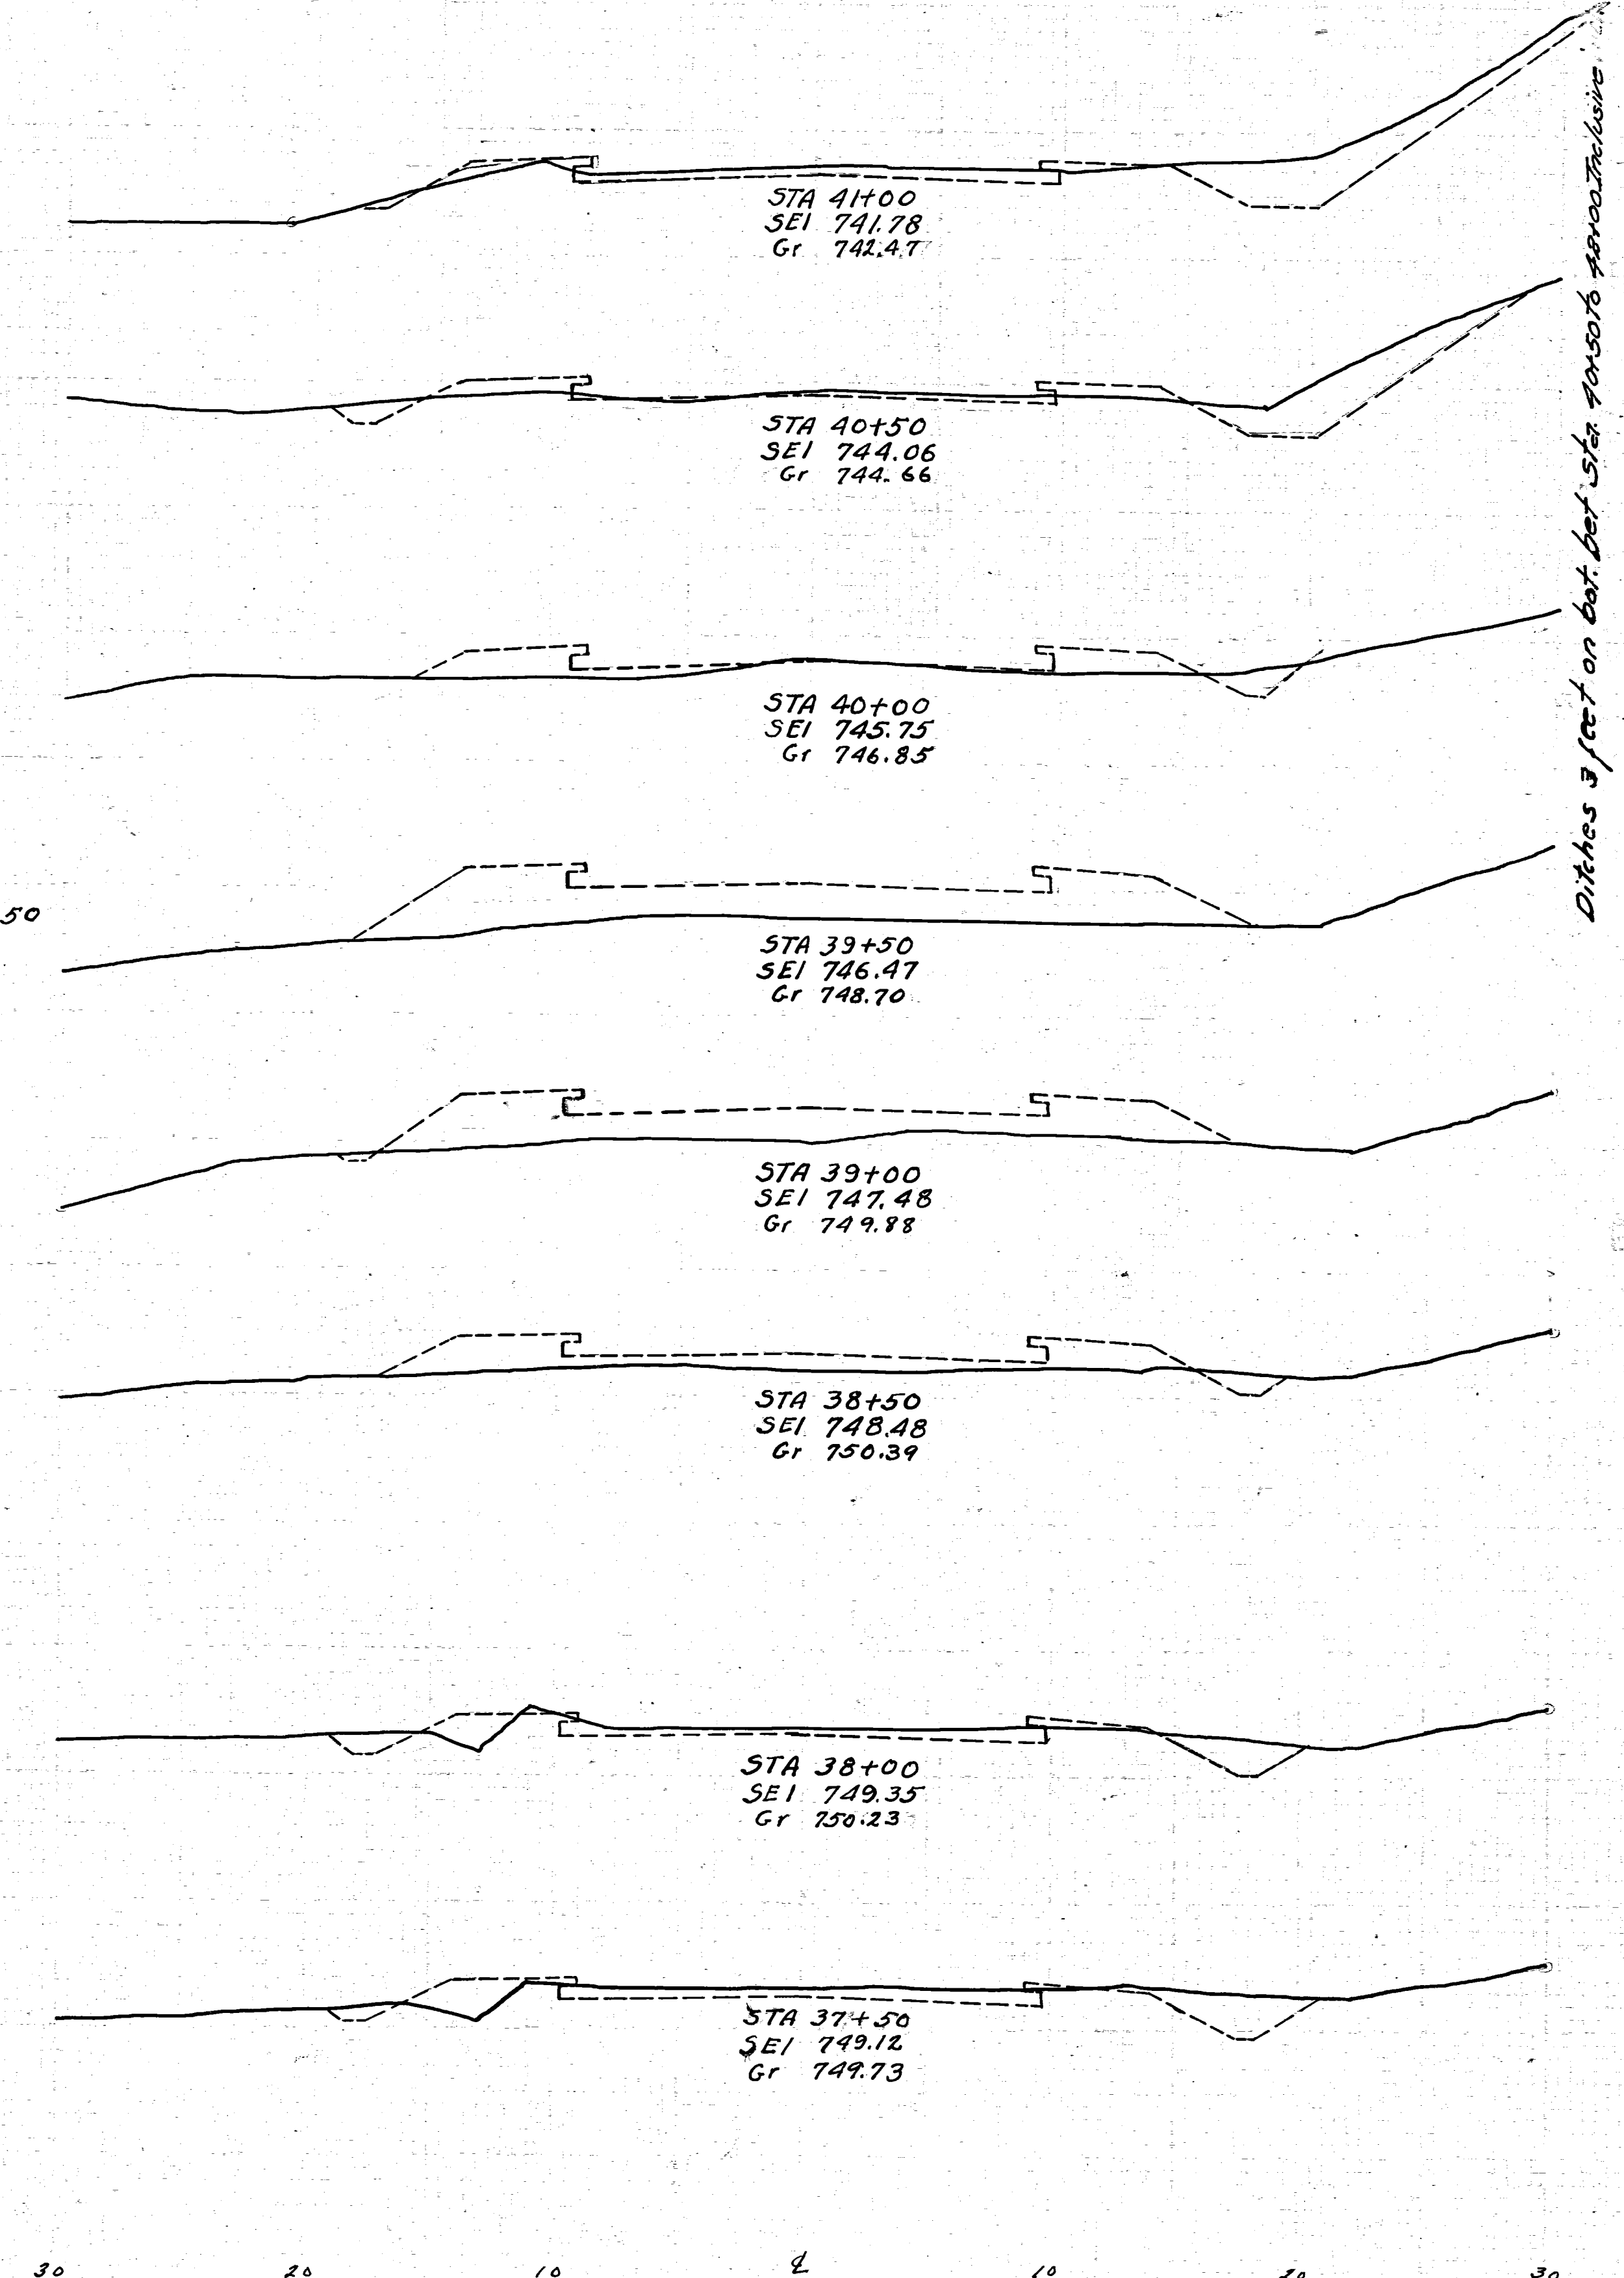

Ditches 3 feet on both sides from 39+50 to 40+50

FED. RD. DIST. NO.	STATE	FED AID PROJECT	FISCAL YEAR
	OHIO		

ICH No. 10. SEC. M
MUSKINGUM COUNTY.