
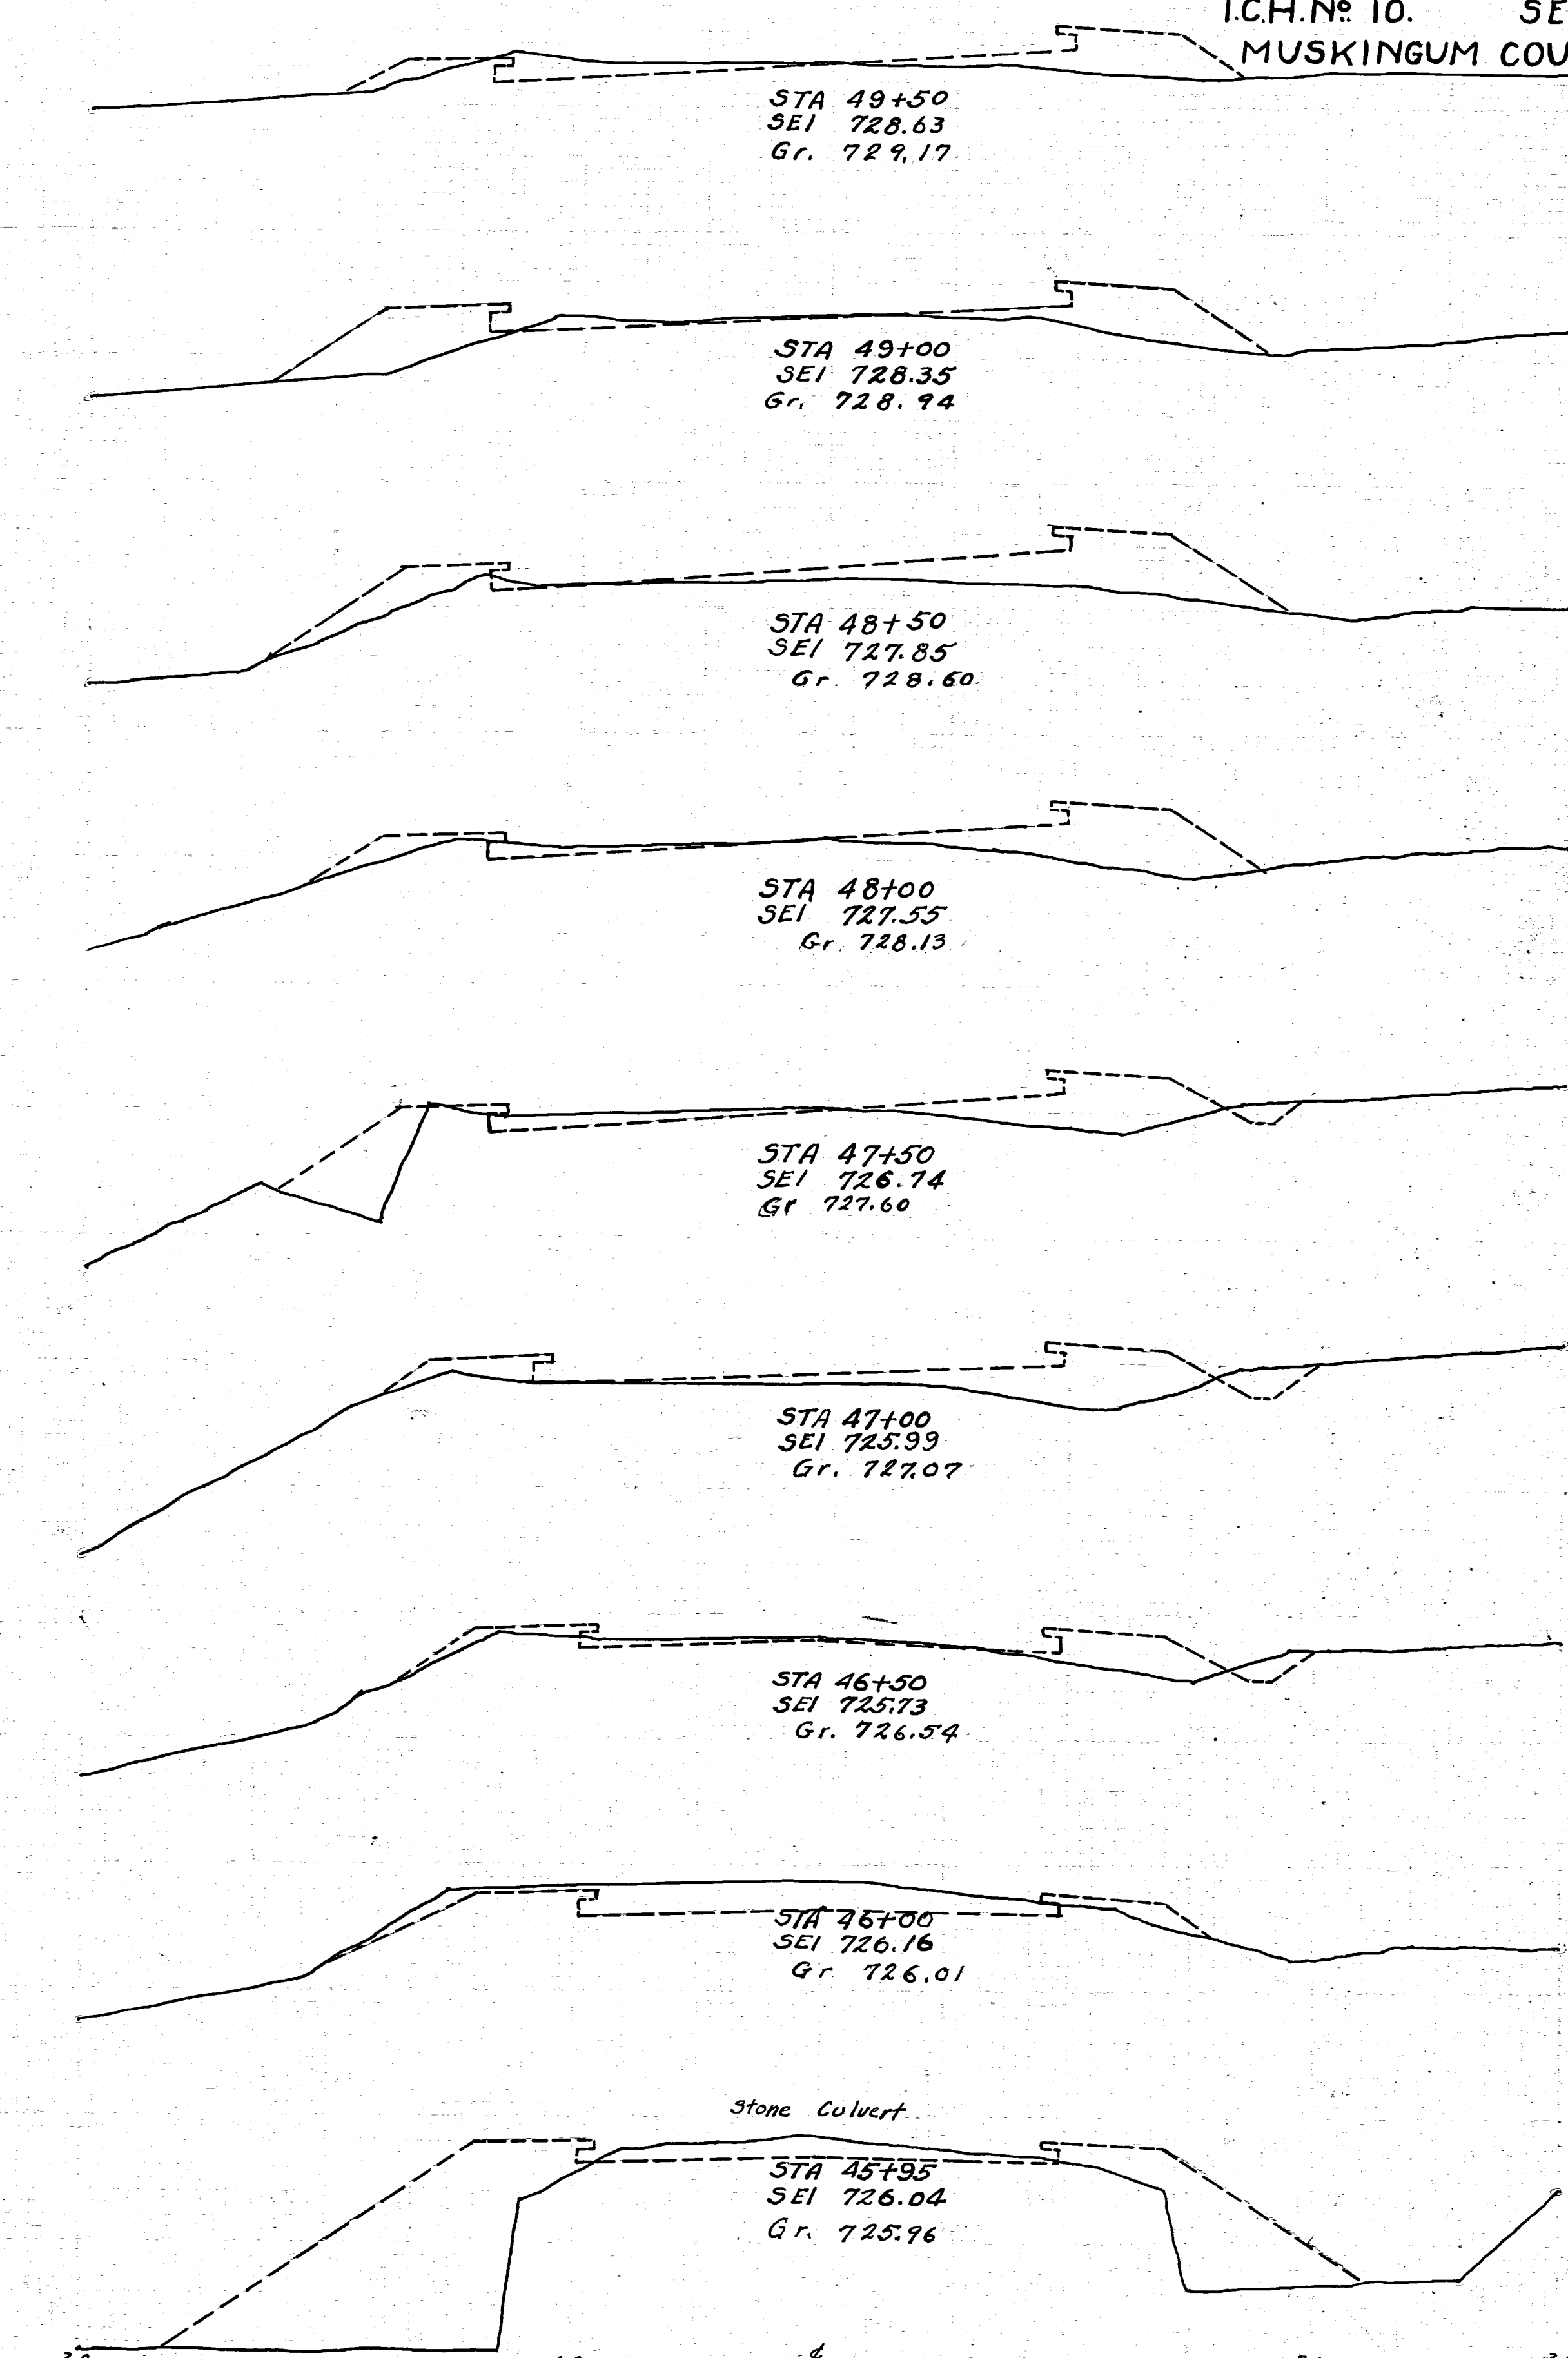
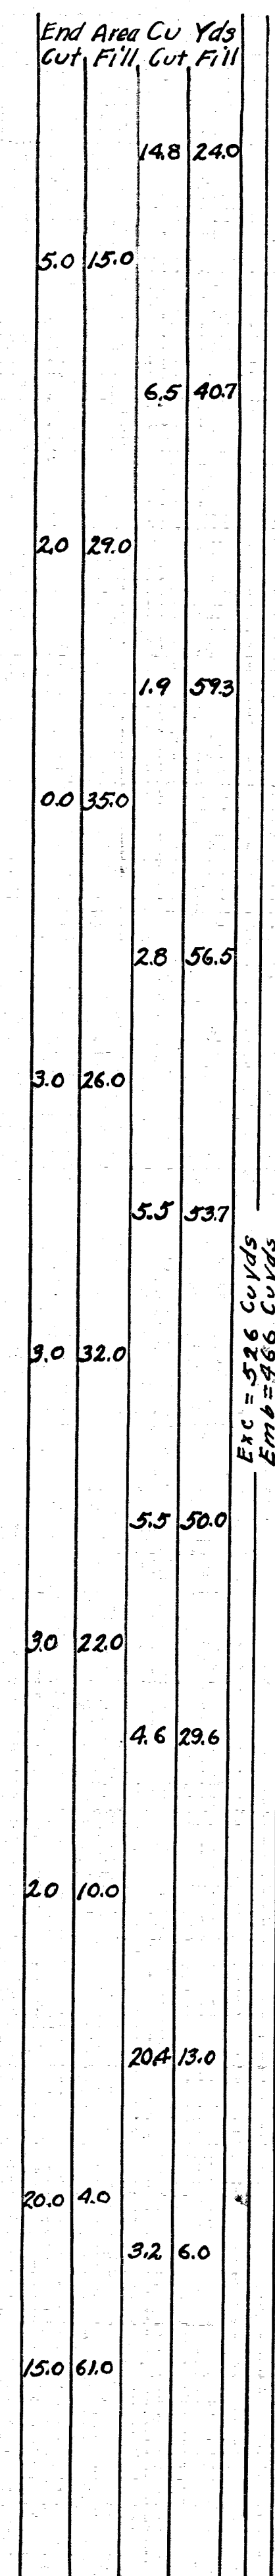
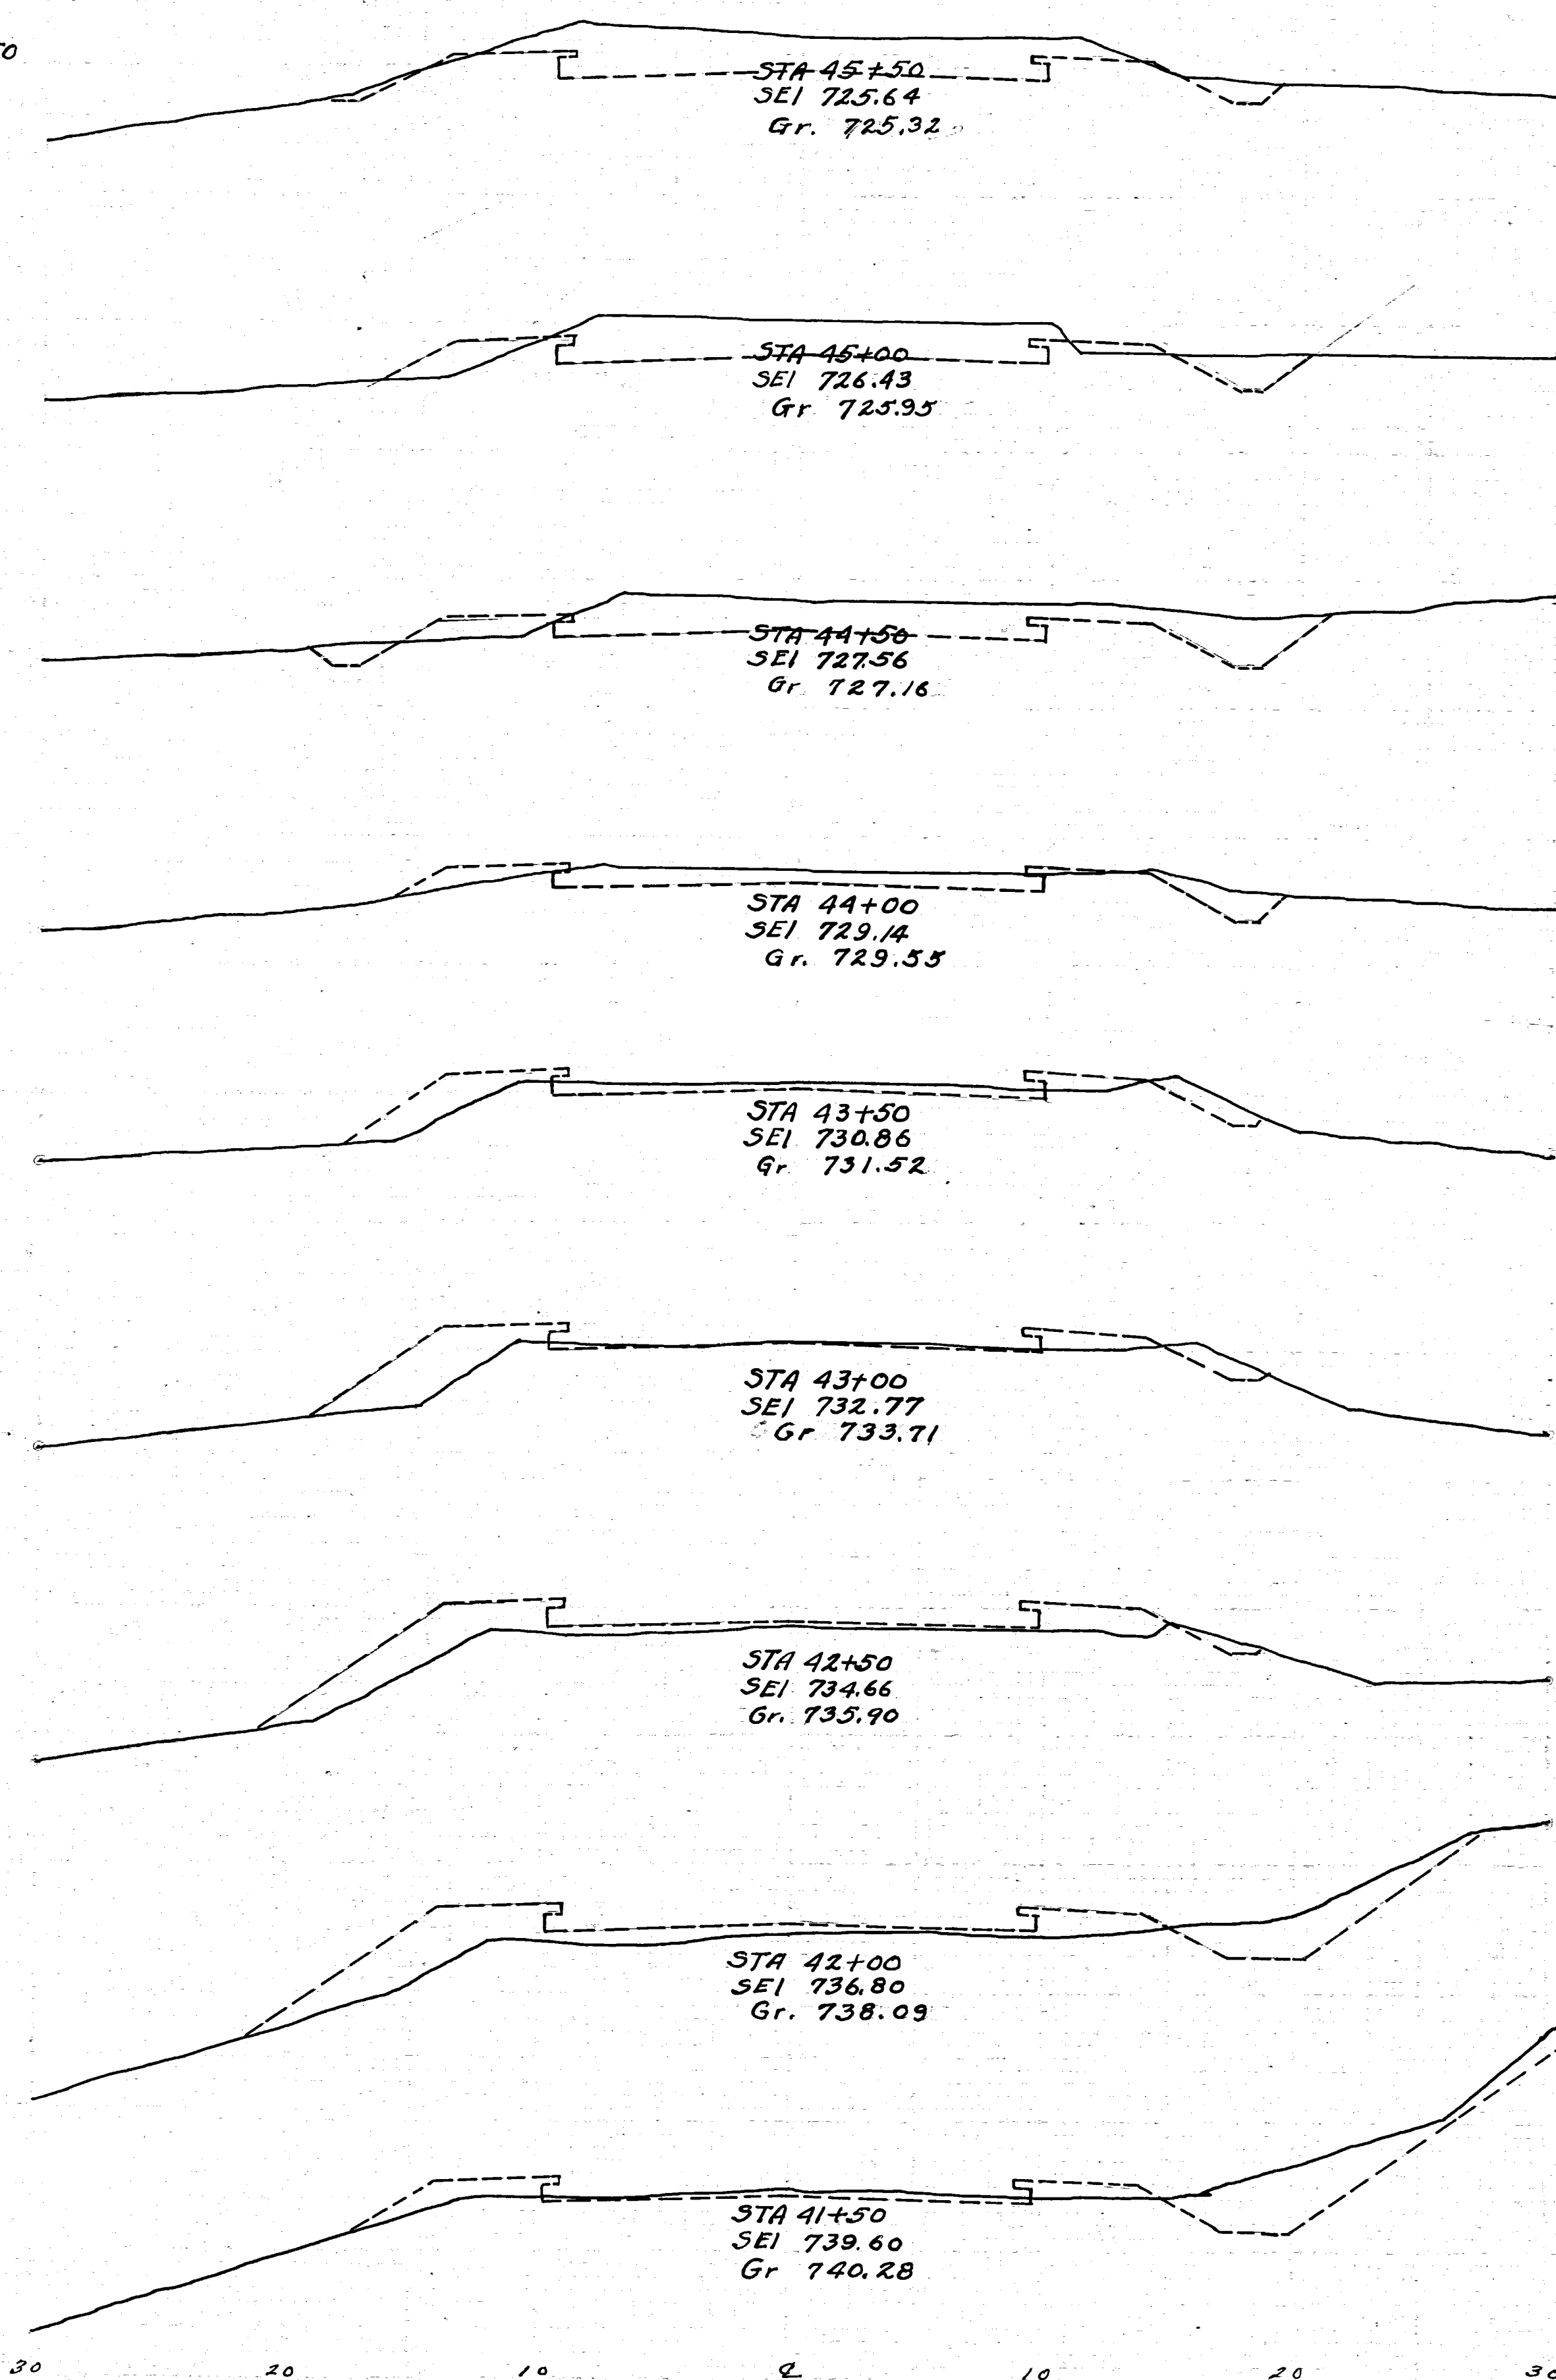


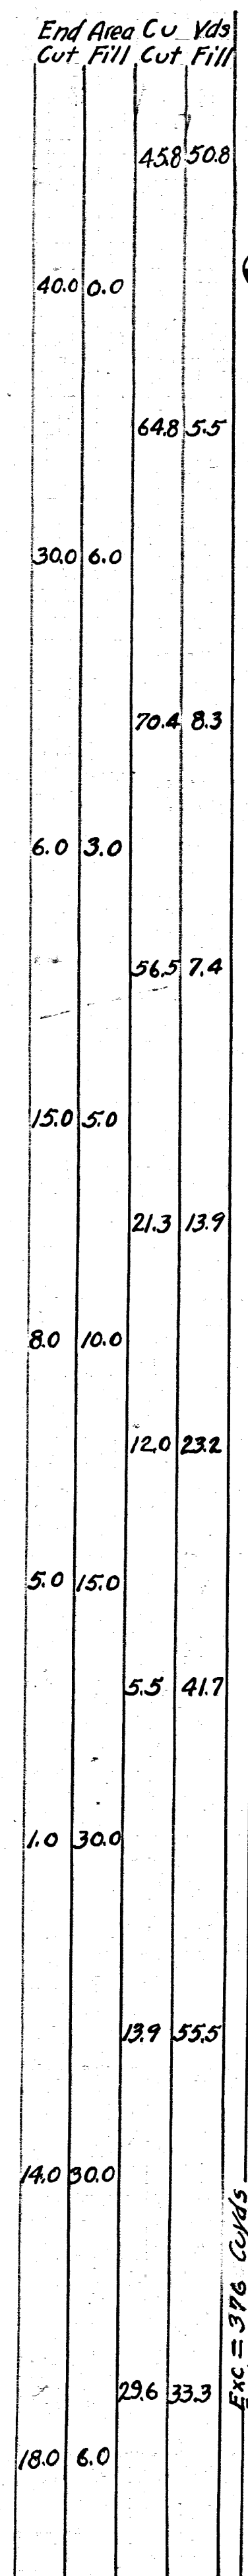

FED RD. DIST NO.	STATE	FED.AID. PROJECT	FISCAL YEAR
	OHIO		

I.C.H. No. 10. SEC. M
MUSKINGUM COUNTY.

13
31