



End Area Cu Yds	Cut	Fill	Cut	Fill
28.7	8.3			
28.7	4.6			
42.6	4.6			
58.4	2.8			
53.7	1.9			
48.2	0.9			
52.8	2.8			
44.5	4.6			
33.3	5.5			
19.4	4.8			
13.9	20.4			
19.4	19.4			
11.0	11.0			

55+50

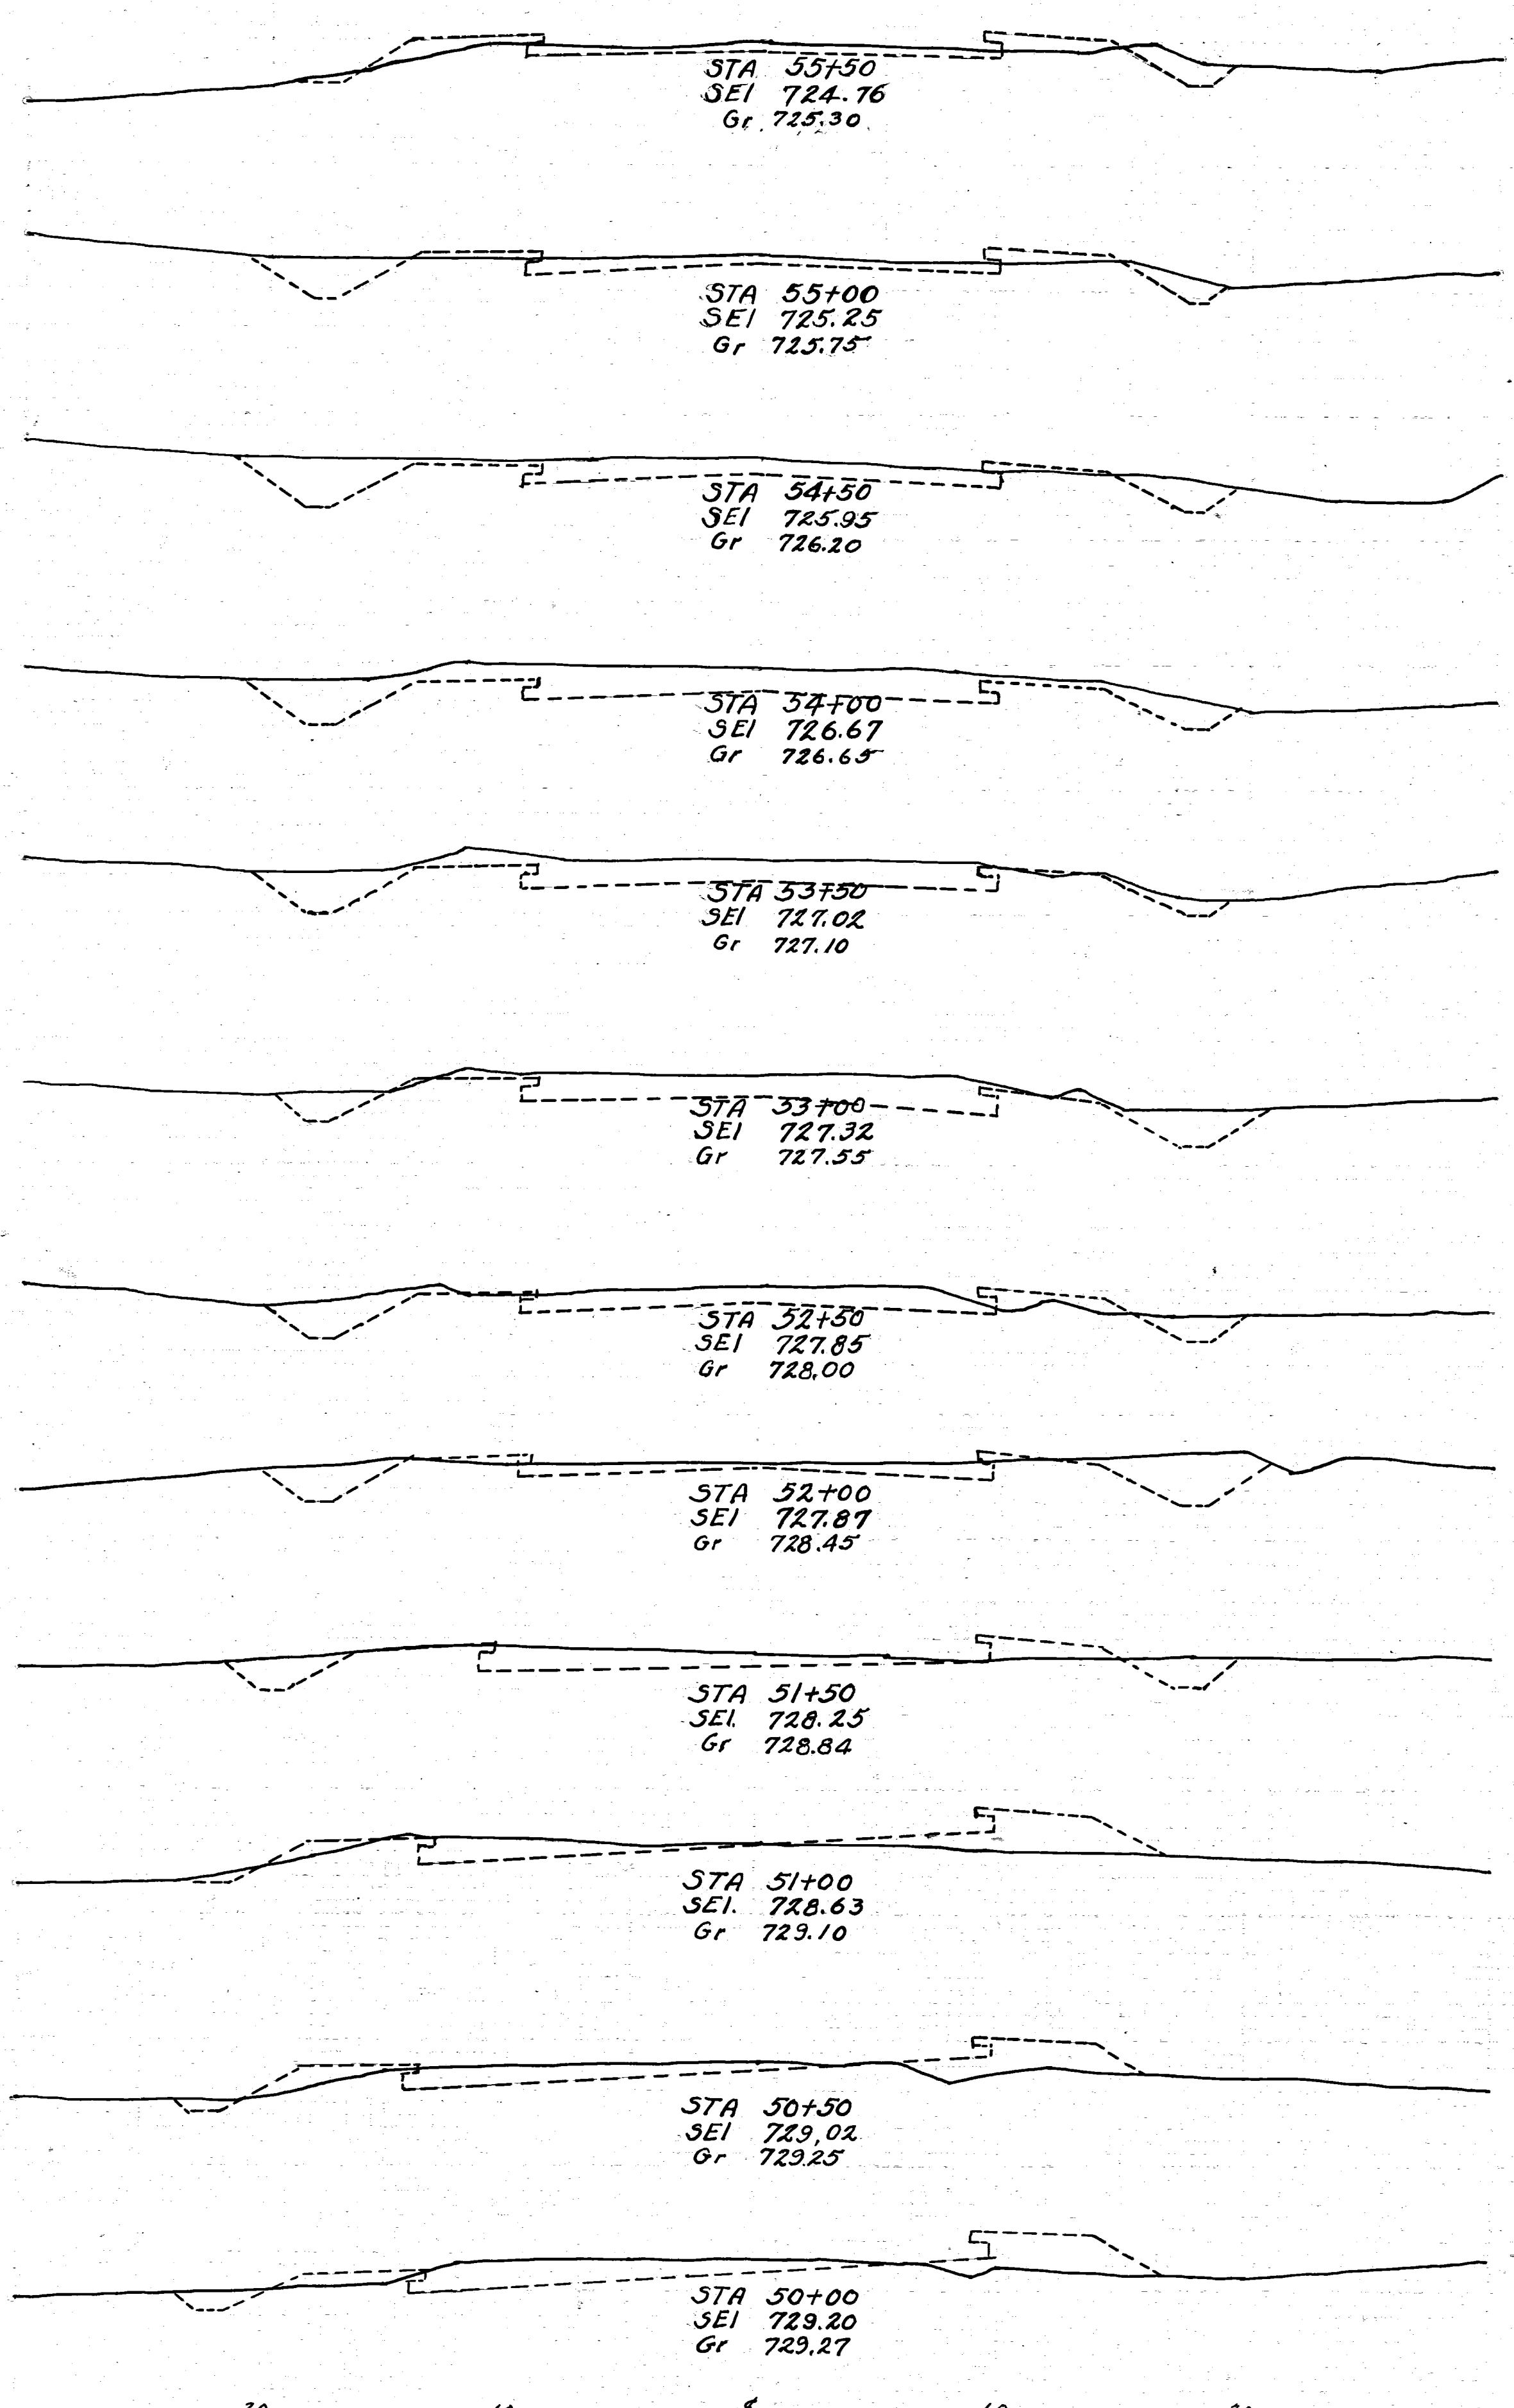

End Area Cu Yds	Cut	Fill	Cut	Fill
22.6	13.9			
20.0	6.0			
5.8	2.1			
19.0	8.0			
18.0	15.0			
7.8	5.0			
24.0	12.0			
38.9	14.8			
18.0	4.0			
33.3	6.5			
18.0	3.0			
36.1	5.5			
21.0	3.0			
36.1	9.2			
18.0	7.0			

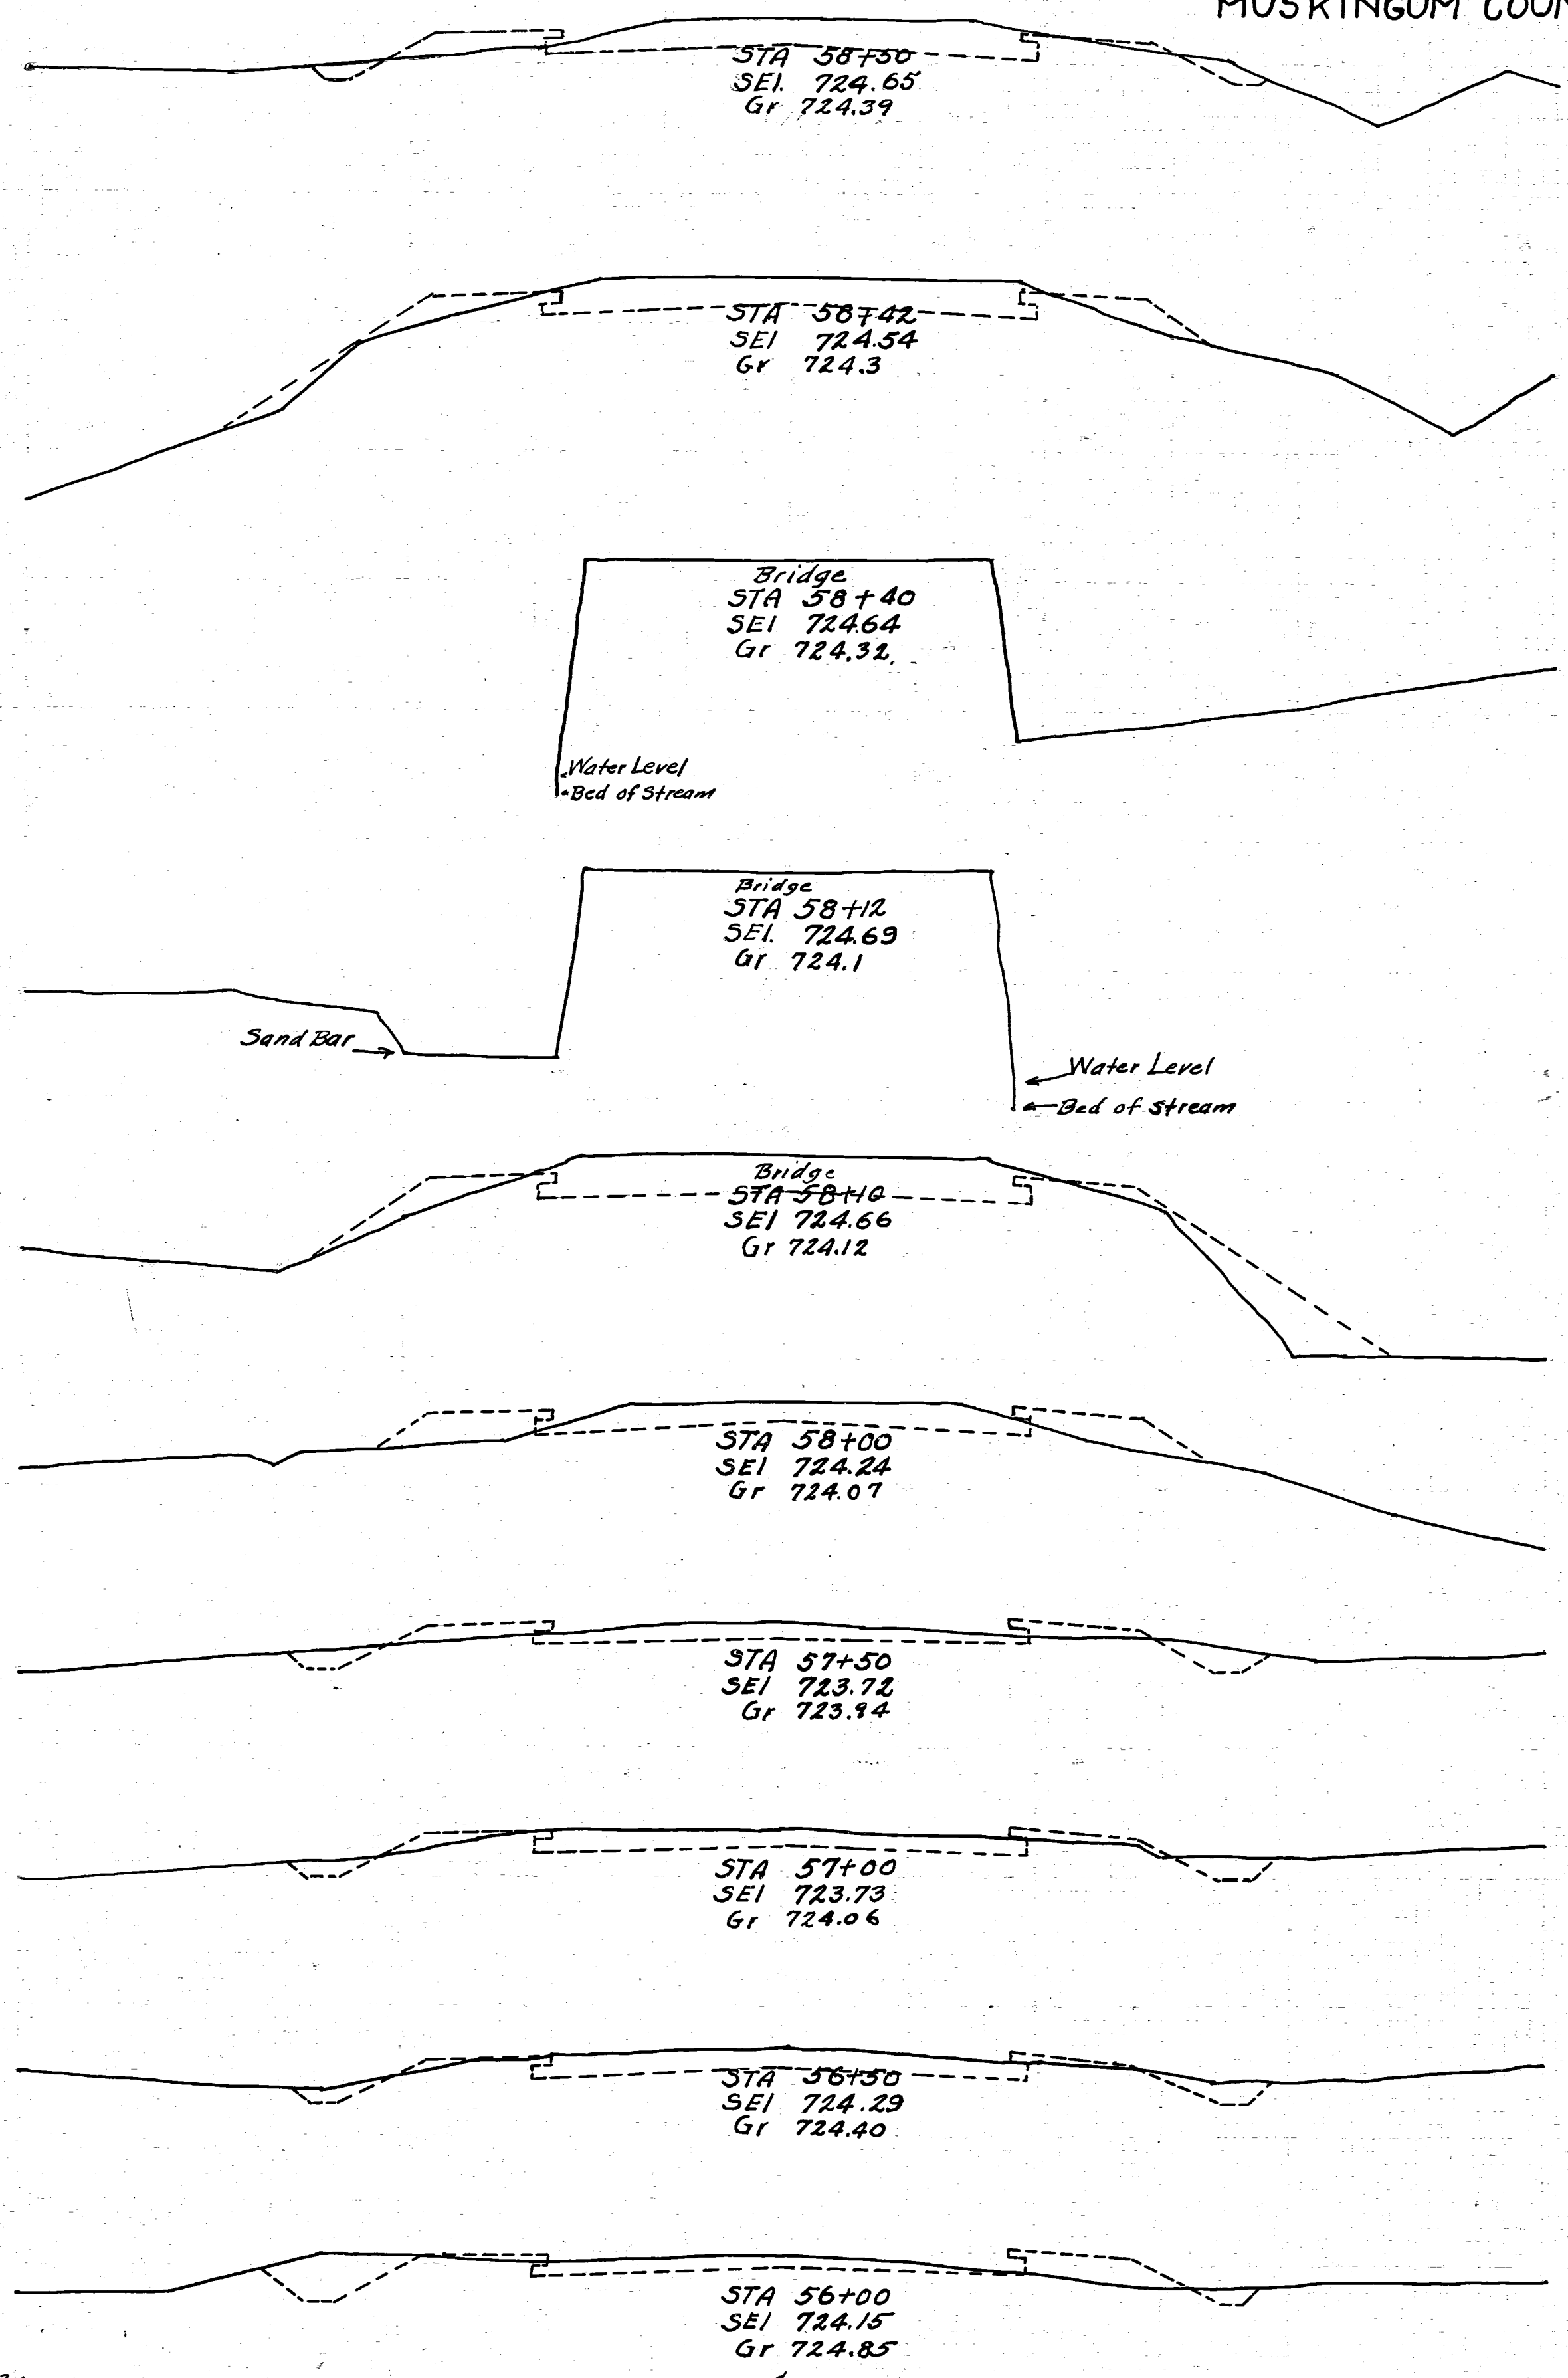

FED. RD. DIST. NO.	STATE	FED. AID PROJECT	FISCAL YEAR
	OHIO		

ICH No 10. SEC. M
MUSKINGUM COUNTY.

14
31