



End Area	Cu Yds	Cut	Fill	Cut	Fill
3.0	20.0	4.6	40.7		
6.5	40.7				
4.0	24.0				
10.2	29.6				
7.0	8.0				
18.5	13.0				
13.0	6.0				
18.8	11.1				
7.0	6.0				
22.2	8.3				
17.0	3.0				
32.4	4.6				
18.0	2.0				
31.5	6.5				
16.0	5.0				
24.0	14.8				
10.0	11.0				
21.3	13.9				
13.0	4.0				
36.1	9.2				
16.0	6.0				
25.9	13.9				
12.0	9.0				

Exc = 546 Cu Yds
Emb = 443 Cu Yds

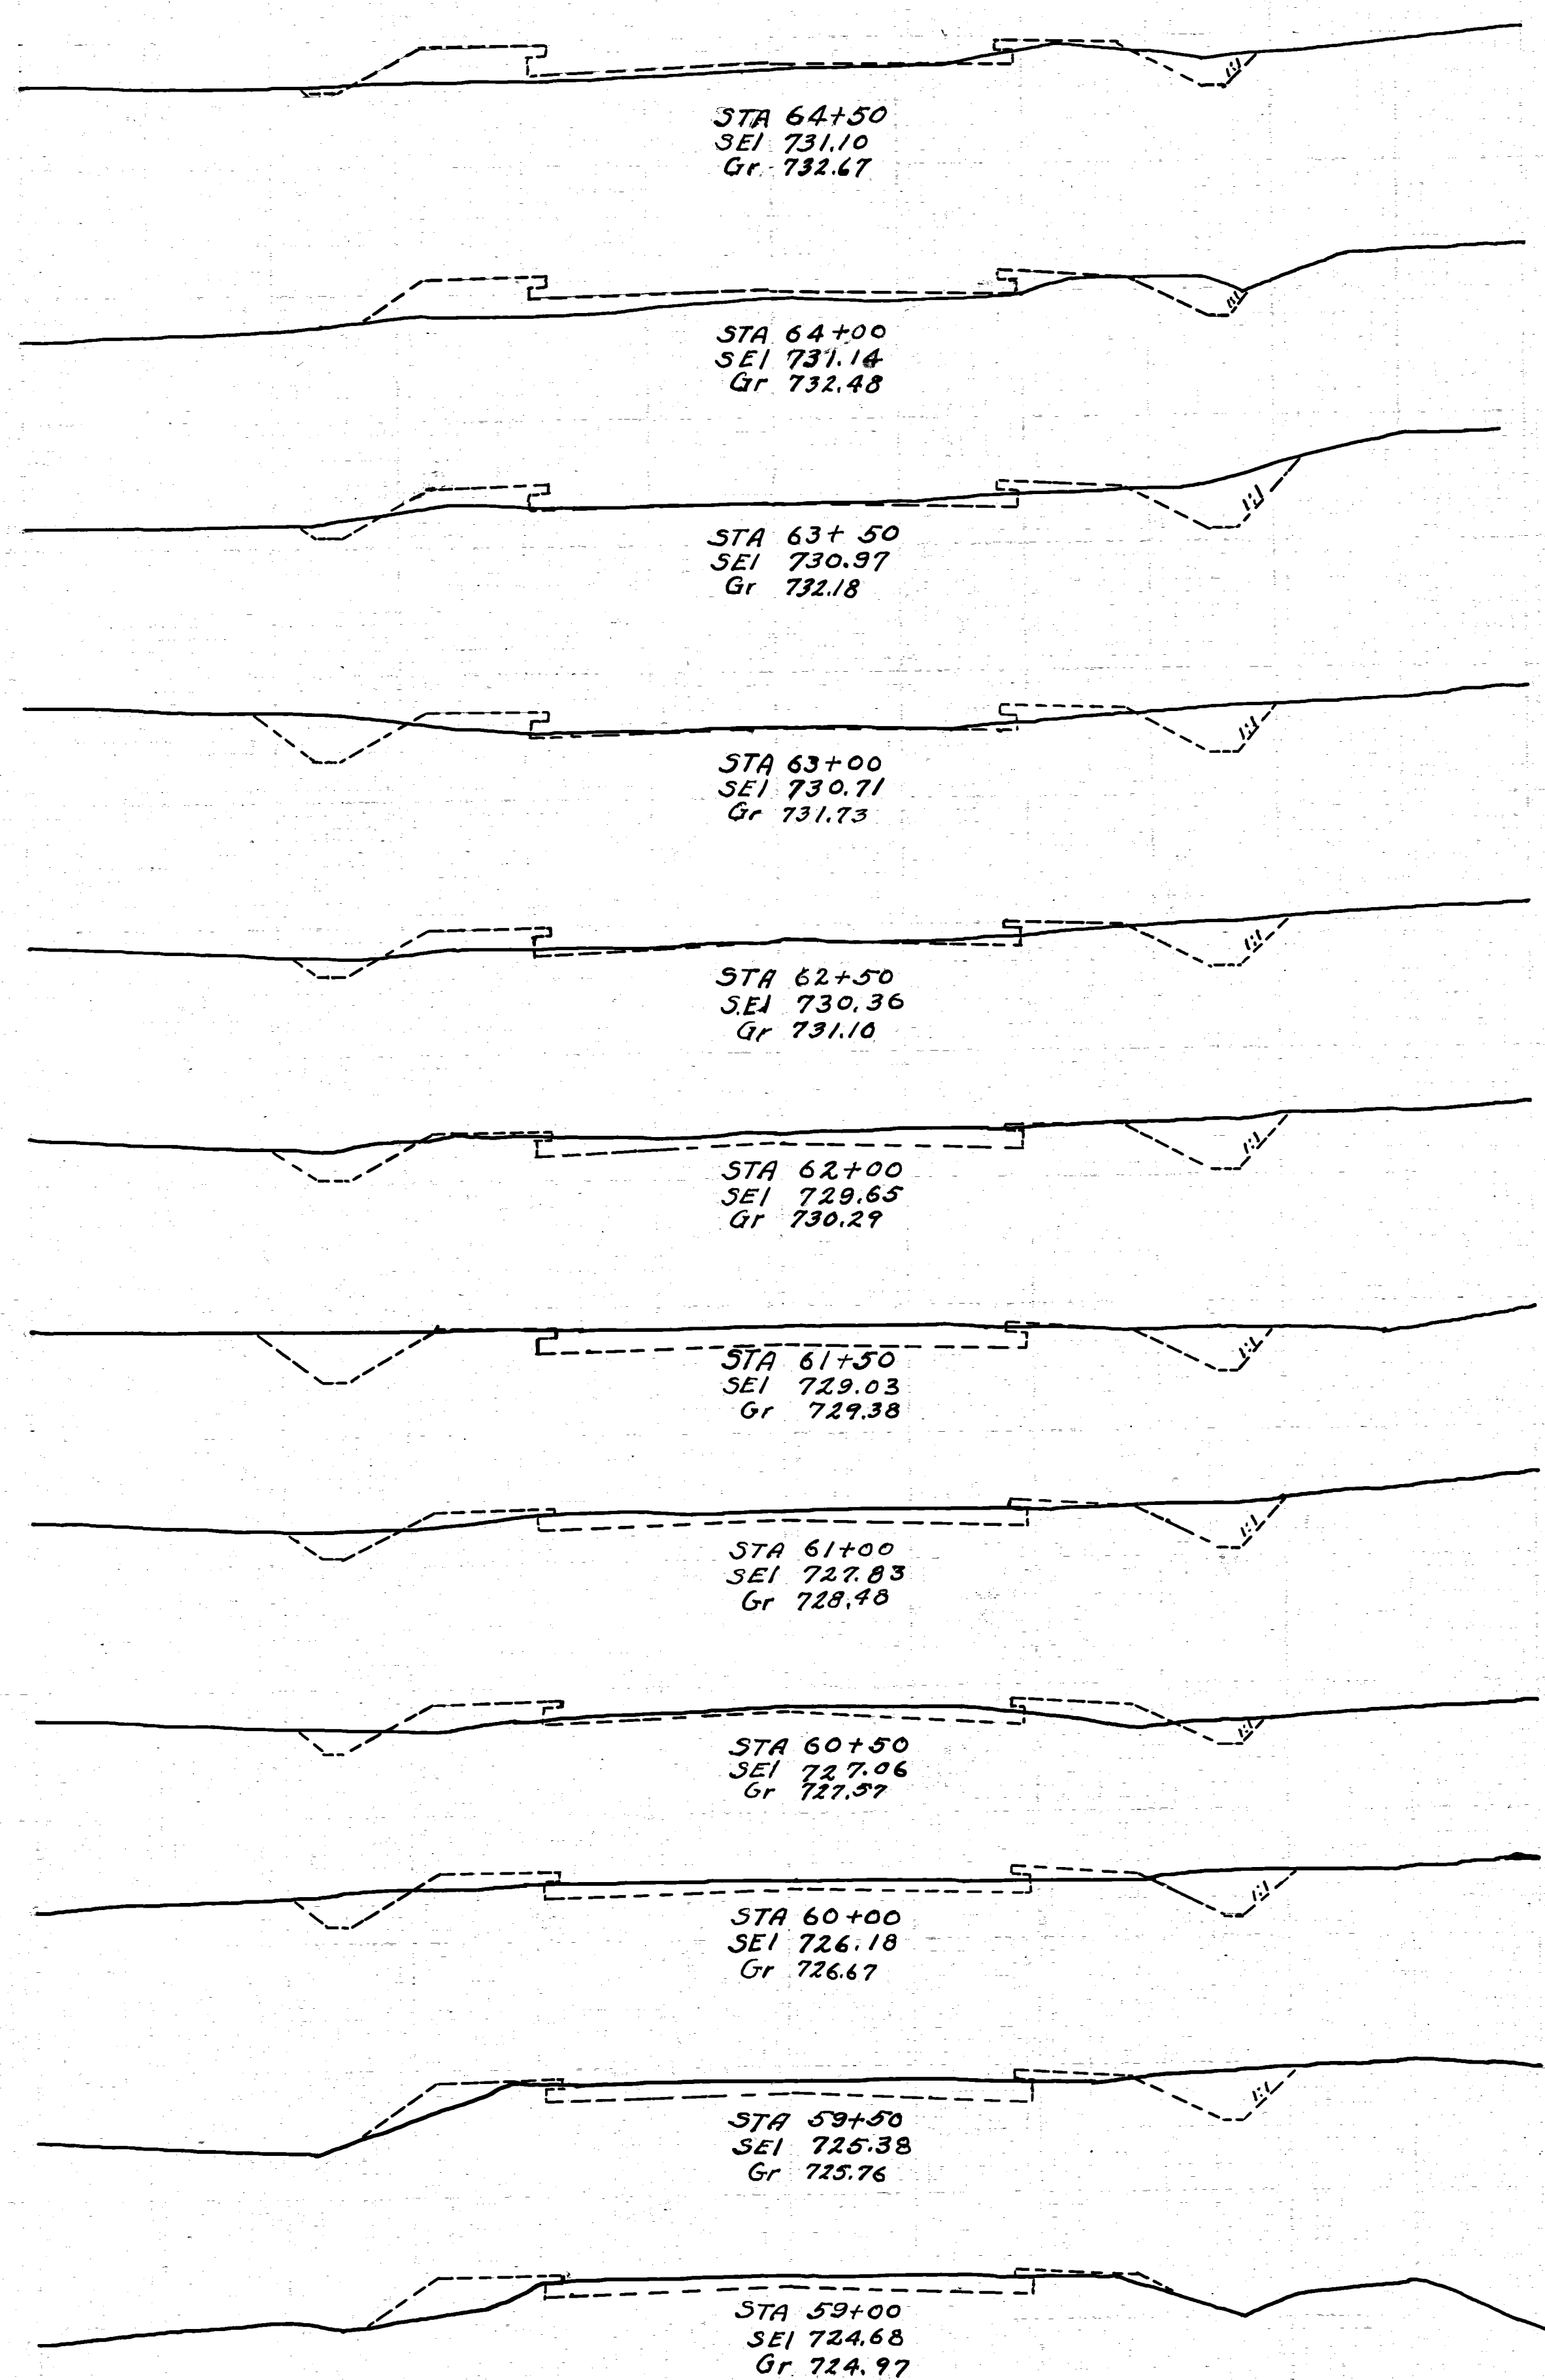

End Area	Cu Yds	Cut	Fill	Cut	Fill
51.8	7.4				
28.0	2.0				
48.2	5.5				
24.0	4.0				
36.1	22.2				
15.0	20.0				
31.5	37.0				
19.0	20.0				
47.2	44.5				
32.0	28.0				
62.9	50.0				
36.0	26.0				
48.2	41.7				
16.0	19.0				
29.6	37.9				
16.0	22.0				
19.4	40.7				
5.0	22.0				
11.1	27.8				
7.0	8.0				
11.1	25.0				
5.0	19.0				
6.5	39.8				
2.0	24.0				

Exc = 374 Cu Yds
Emb = 325 Cu Yds

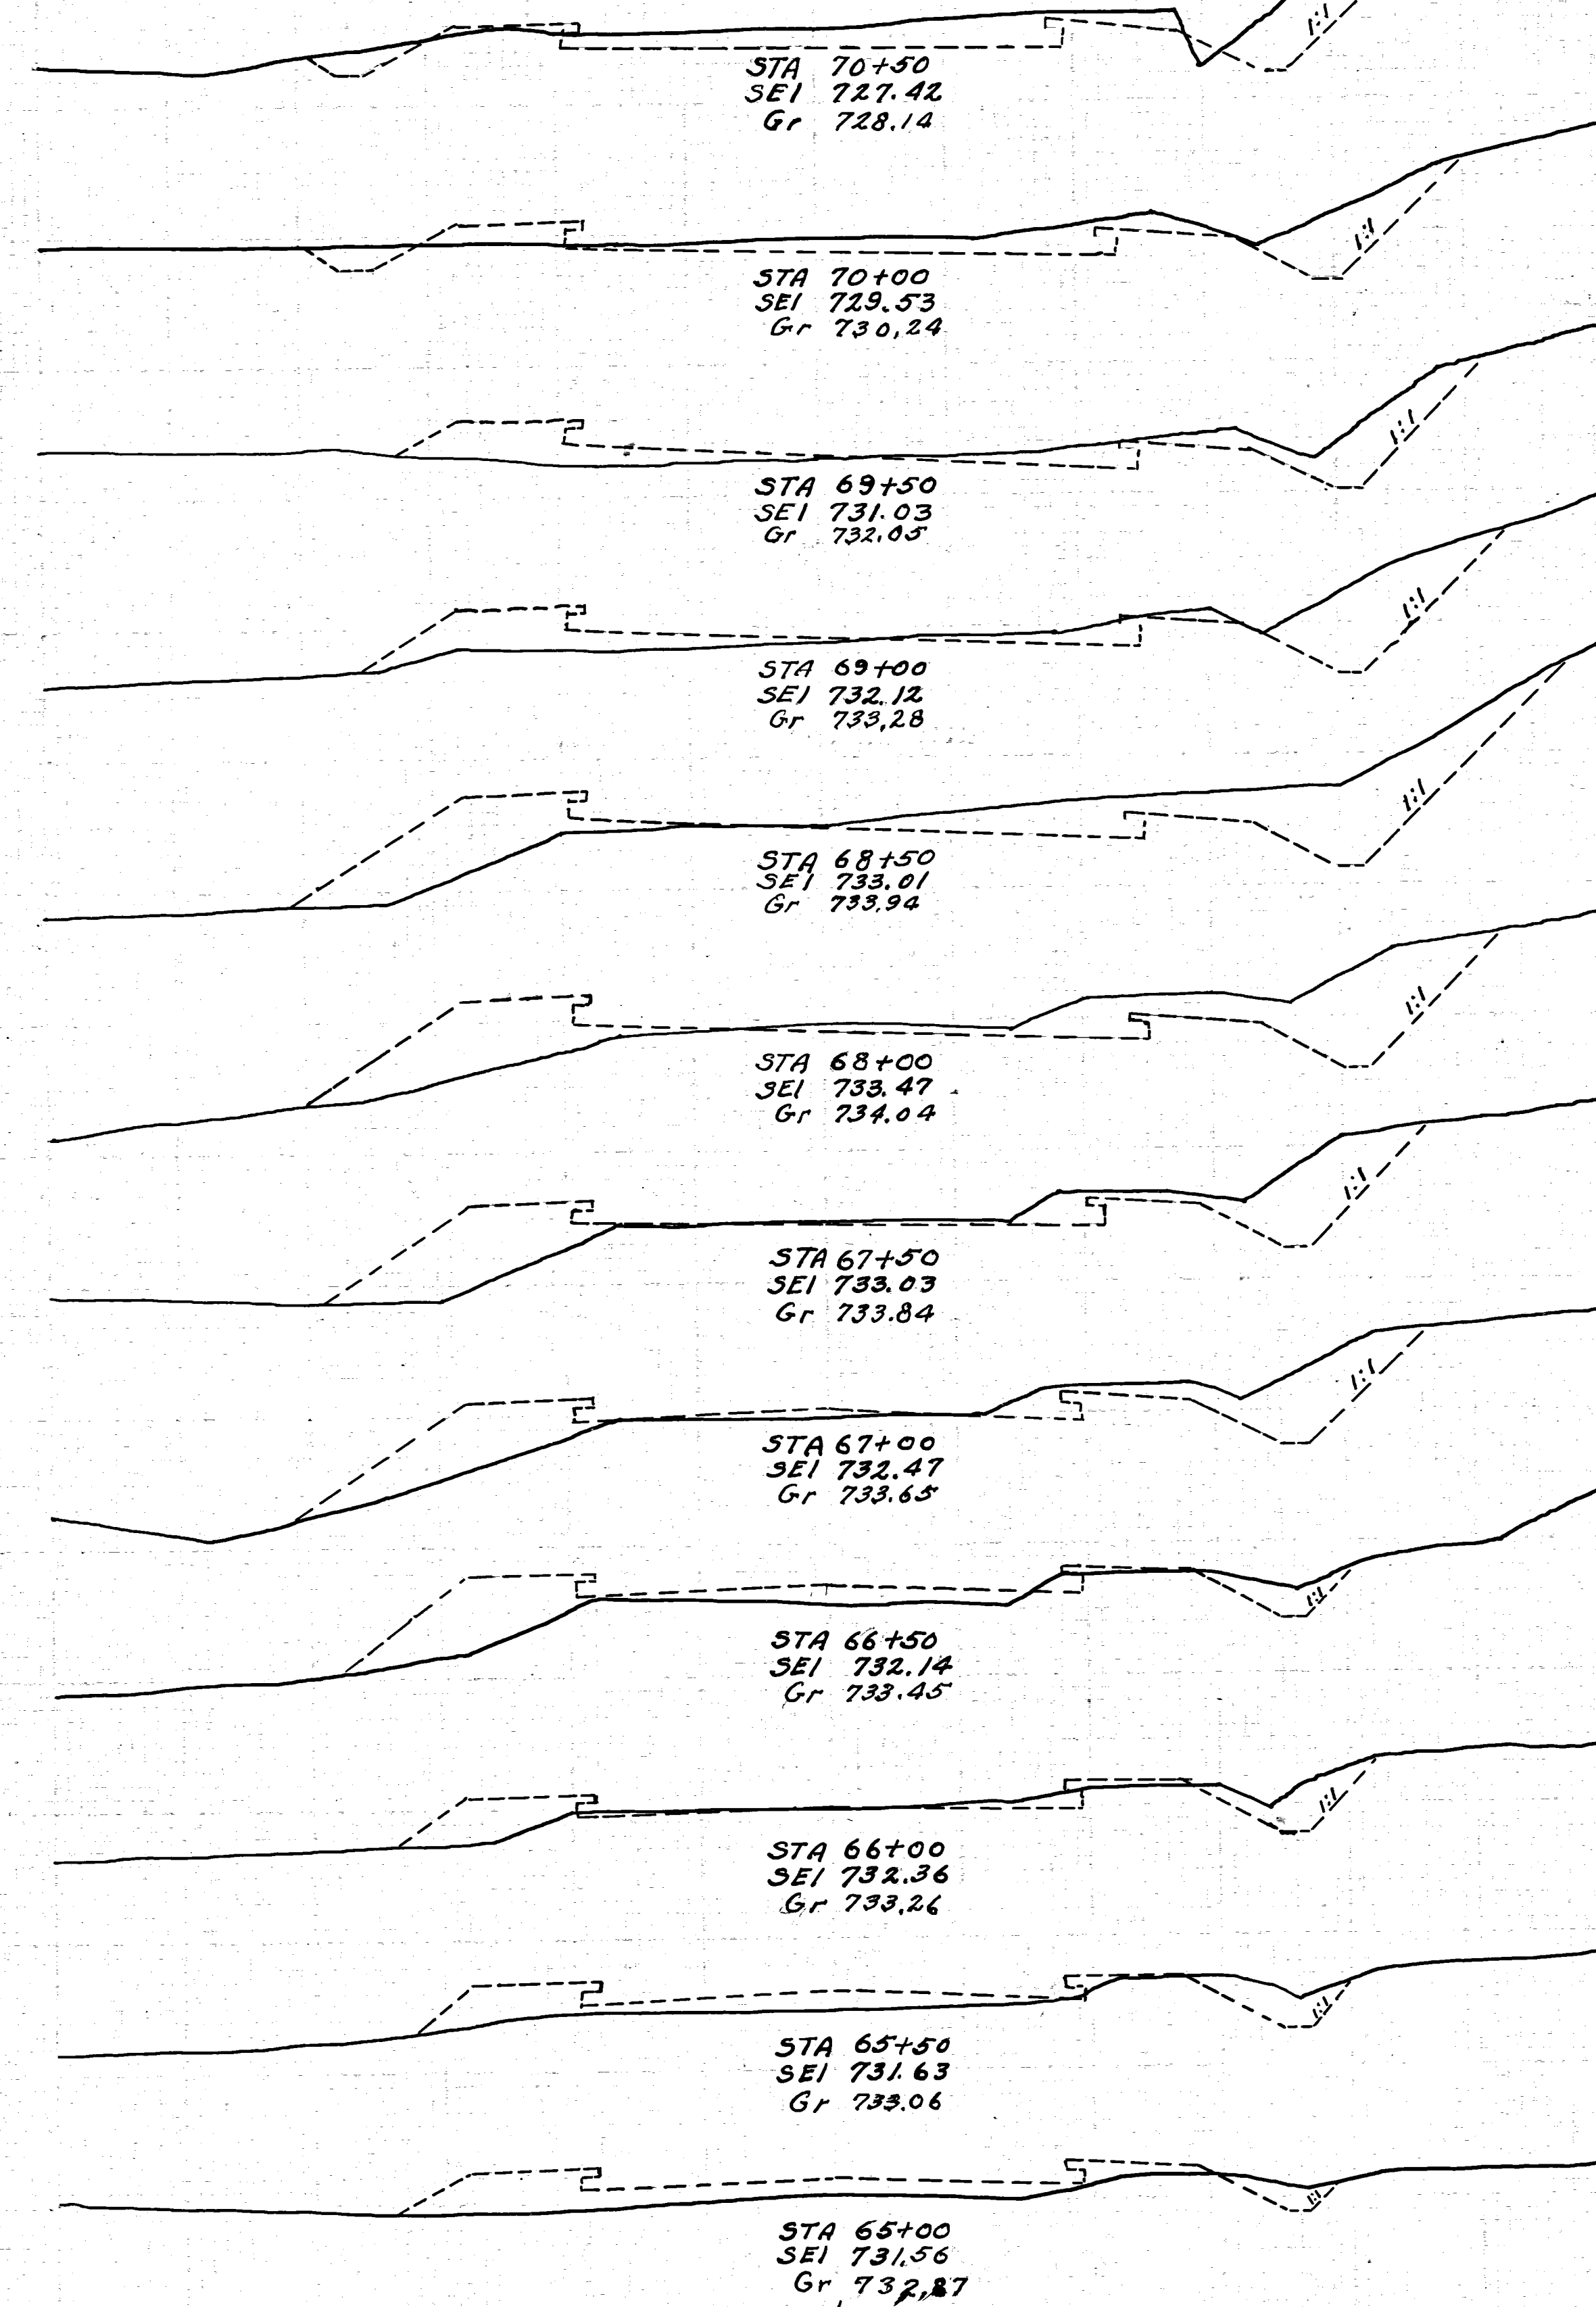

FED. RD DIST NO.	STATE	FED. AID PROJECT	FISCAL YEAR
	OHIO		

ICHN. 10. SEC. M
MUSKINGUM COUNTY

15
31