


END AREA C.U. Yds
Cut/Fill/Cut/Fill

19.4 101.8
15.0 22.0
52.8 20.4
42.0 00
56.5 3.7
18.0 4.0
34.2 8.3
18.0 5.0
34.2 5.5
19.0 1.0
44.5 7.4
29.0 7.0
32.4 33.3
6.0 29.0
30.5 28.7
27.0 2.0
56.5 2.8
34.0 1.0
43.5 9.5
13.0 9.0
27.8 14.8
17.0 7.0
27.8 8.3
13.0 2.0

85+50

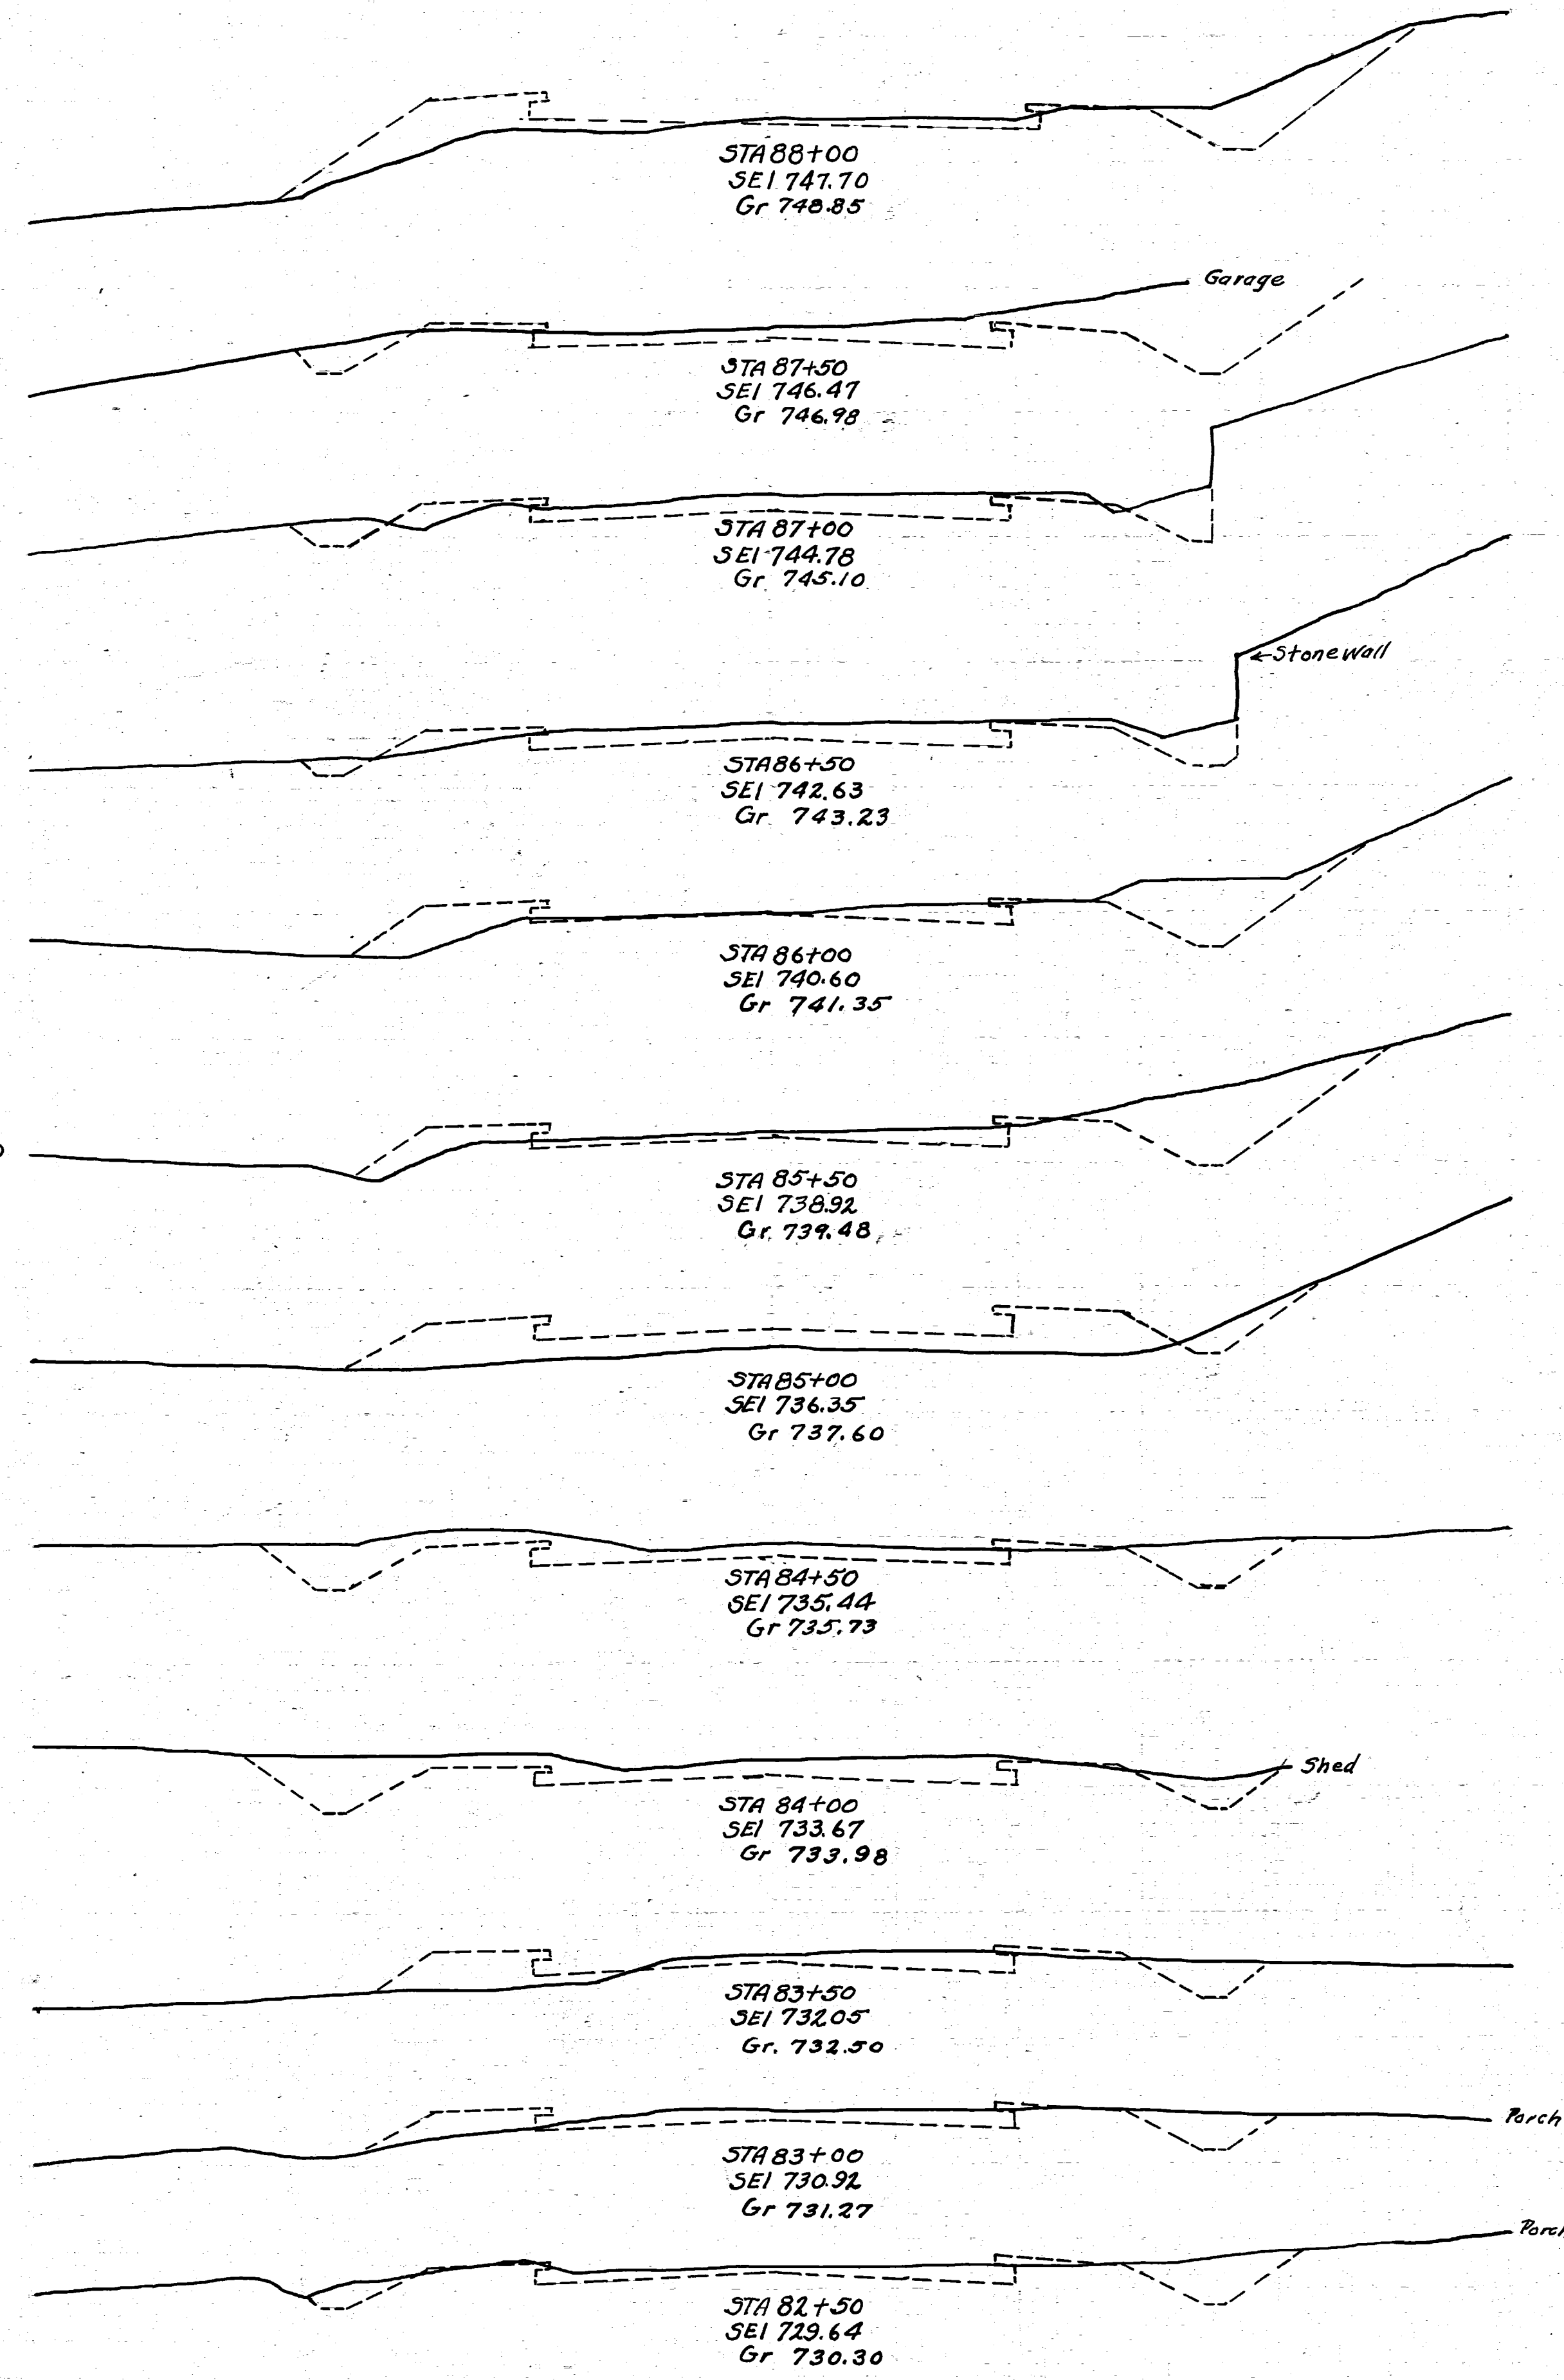


END AREA C.U. Yds
Cut/Fill/Cut/Fill

172.2 8.3
100.0 6.0
151.1 13.9
74.0 9.0
75.9 28.7
8.0 22.0
18.5 38.9
12.0 20.0
17.6 36.1
7.0 9.0
15.7 14.8
10.0 7.0
43.5 12.0
37.0 6.0
83.4 24.0
53.0 20.0
73.2 62.9
26.0 48.0
31.5 105.6
8.0 66.0
13.0 142.6
6.0 88.0

93+50

Exc = 765 C.Yds
Emb = 627 C.Yds

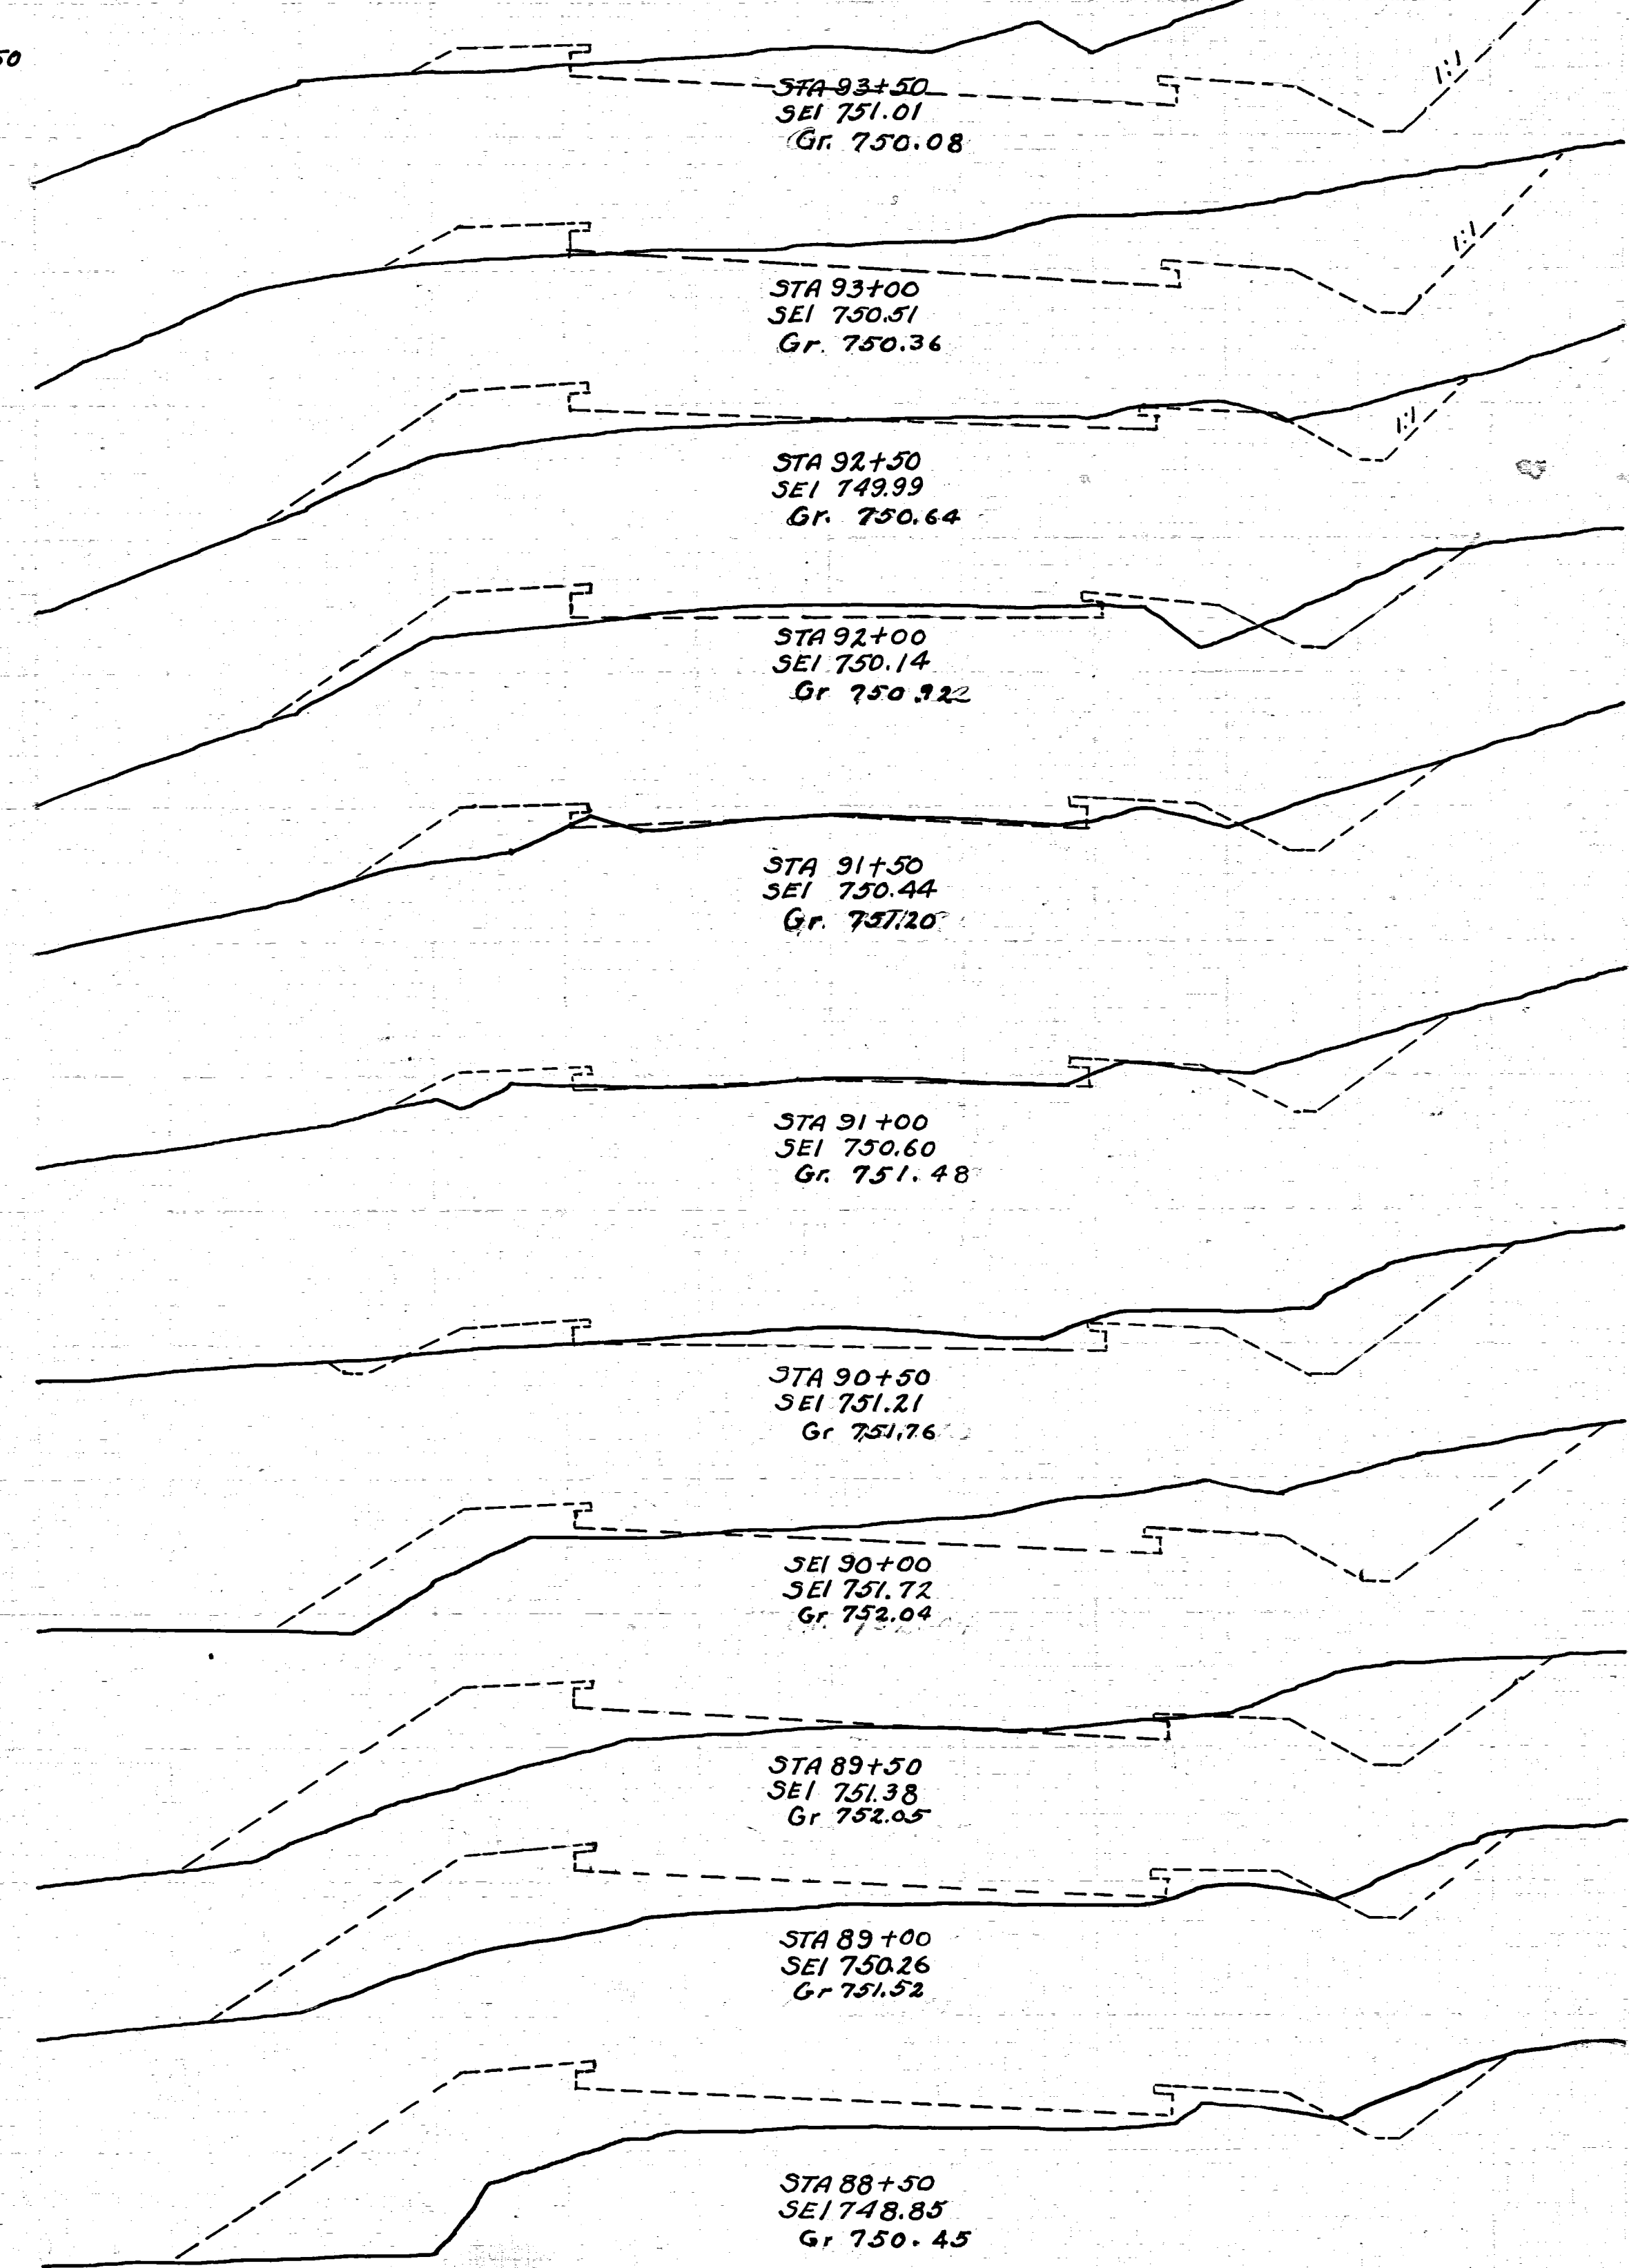

FED. RD. DIST. NO.	STATE	FED. AID PROJECT	FISCAL YEAR
	OHIO		

I.C.H. No. 10. SEC. 71
MUSKINGUM COUNTY.

17
31