



END Area Cu Yds	Cut Fill Cut Fill
148 48.2	
2.0 30.0	
20.4 50.0	
20.0 24.0	
491 49.1	
33.0 27.0	
50.9 34.2	
22.0 10.0	
68.5 11.1	
52.0 2.0	
101.8 5.5	
584	
1907 2.9	
148 10	
2792 240	
160 16	
1963 259	
52 12	
87.0 29.5	
42 20	
75.9 22.2	
40 4	
39.8	
24.8	

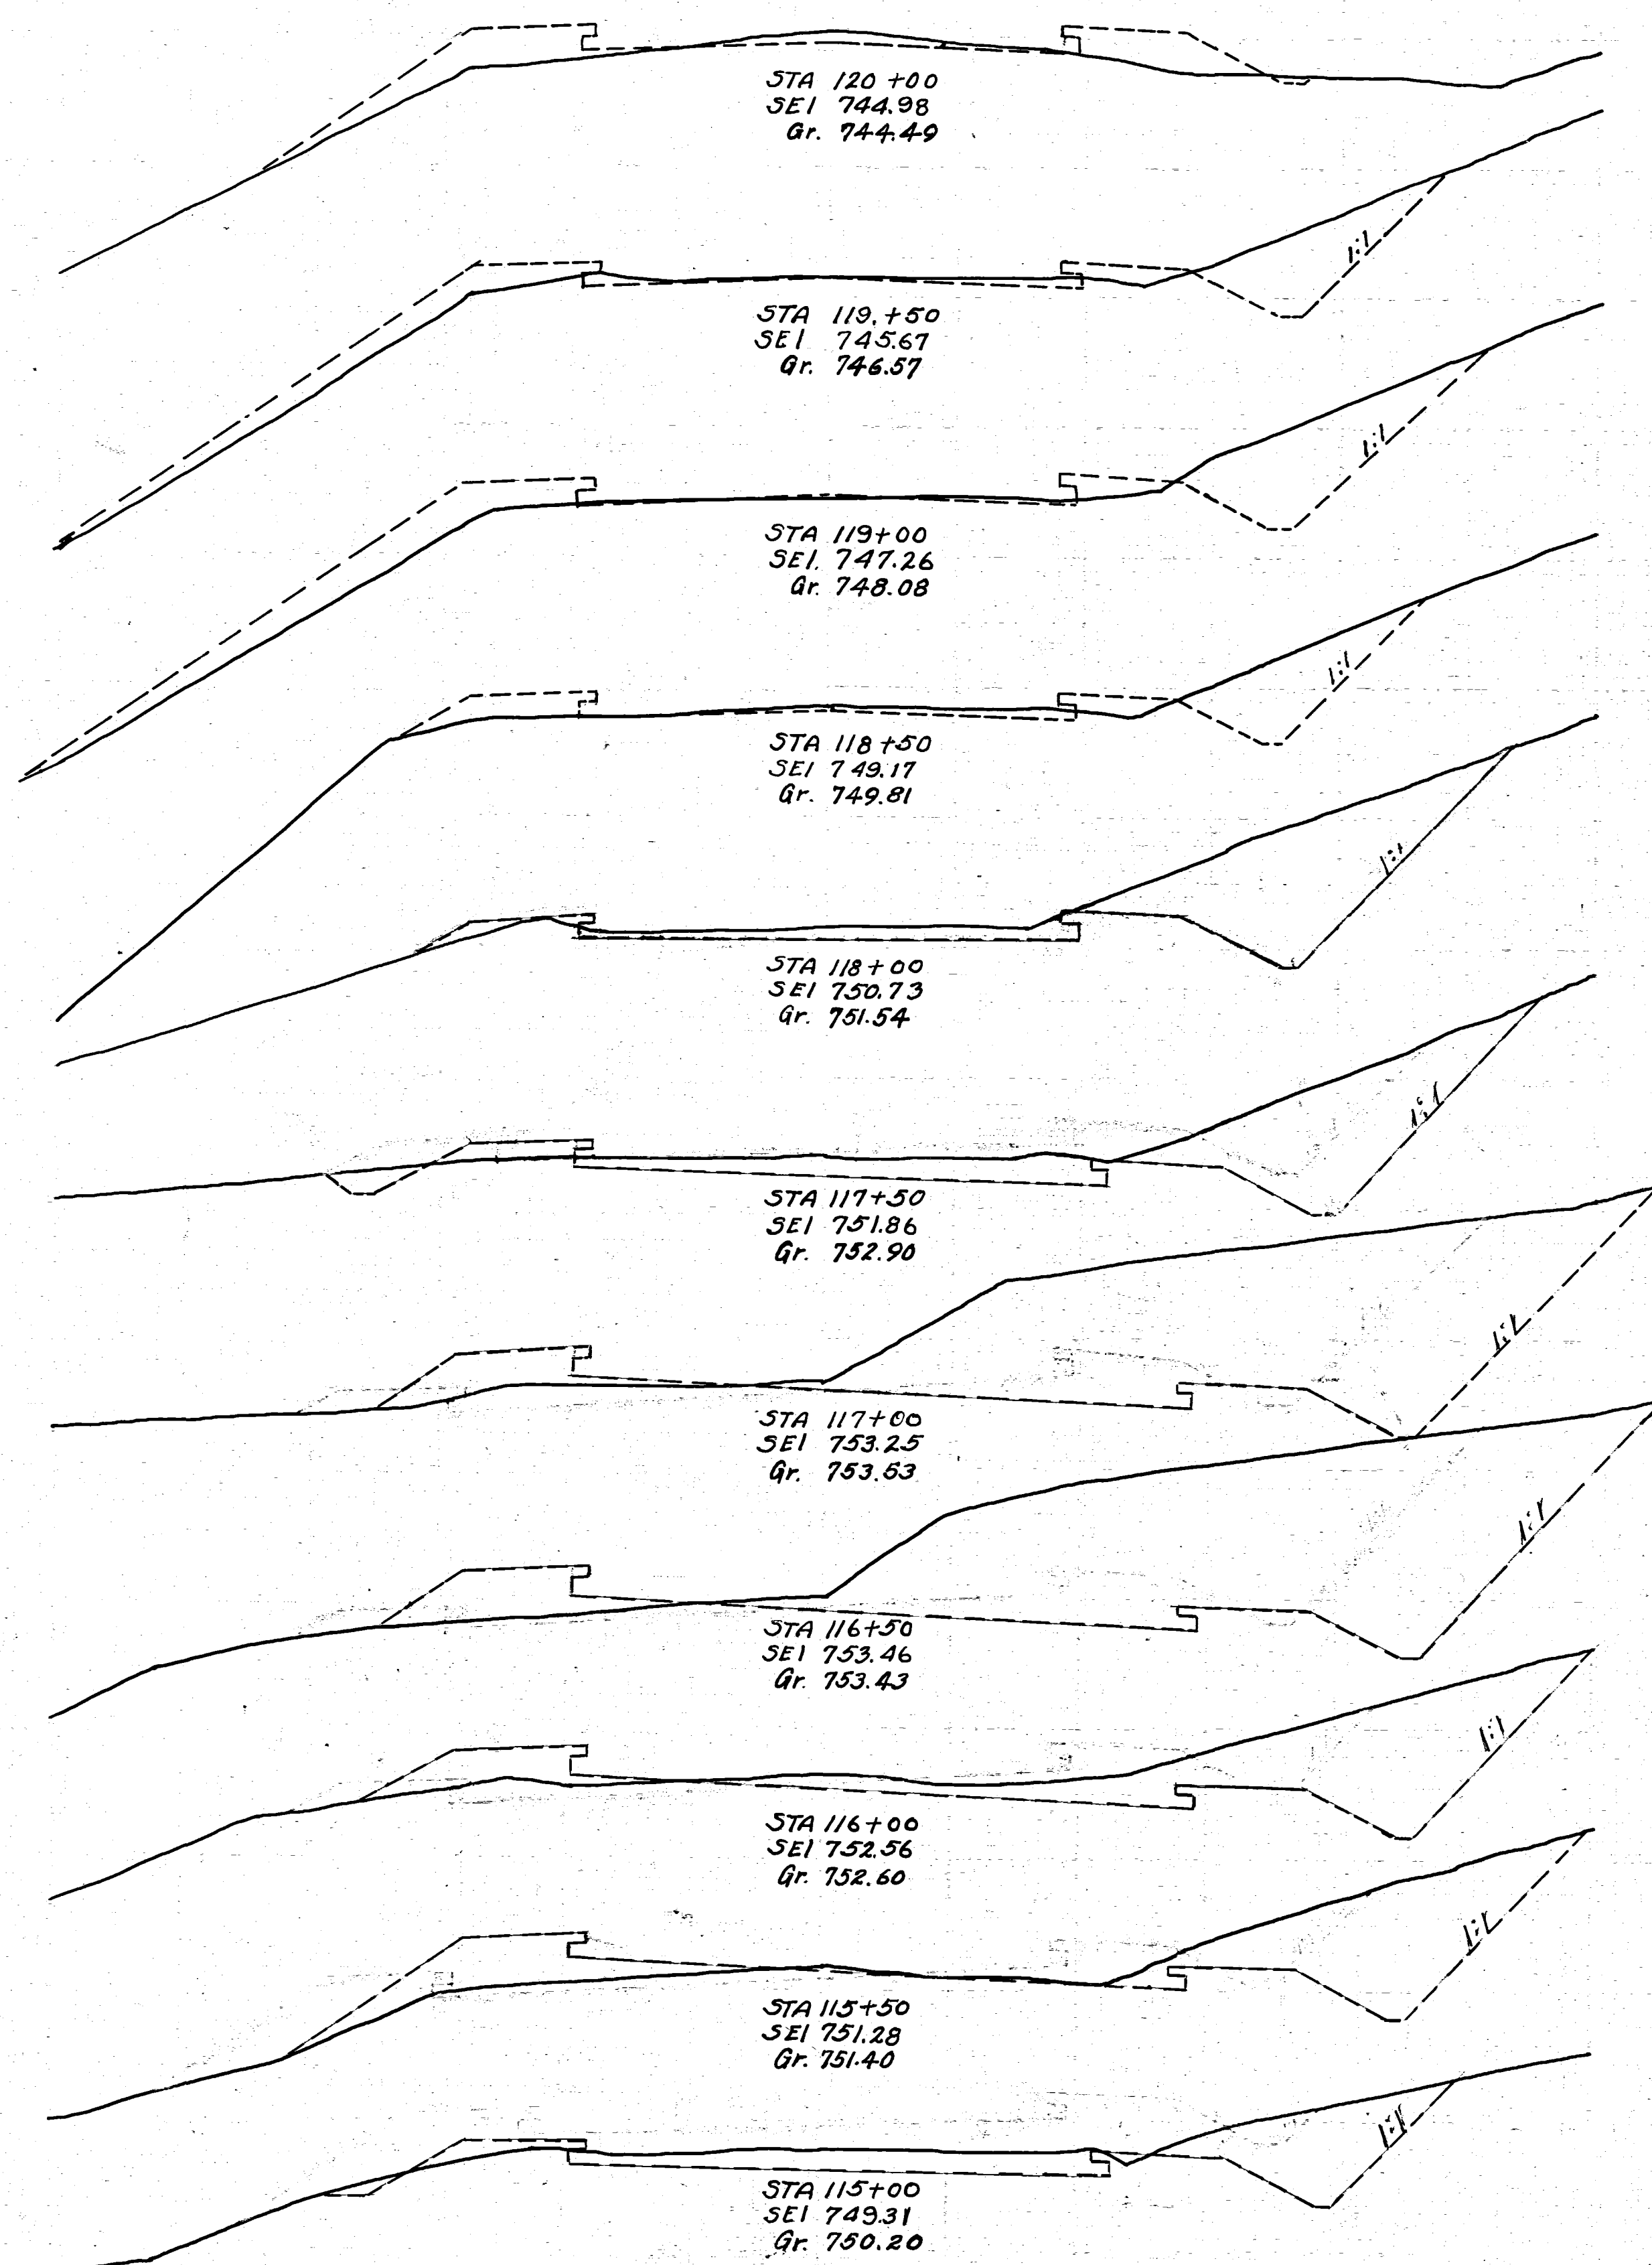

END Area Cu Yds	Cut Fill Cut Fill
24.0 13.0	
9.0 7.0	
53.7 6.5	
49.0 0.0	
46.3 14.8	
1.0 16.0	
6.5 22.2	
6.0 8.0	
8.3 17.6	
3.0 11.0	
11.1 23.2	
9.0 14.0	
21.3 21.3	
14.0 9.0	
15.6 46.1	
14.0 74.0	
15.0 26.0	
4.2 6.7	
13.0 19.0	
25.0 37.9	
14.0 22.0	

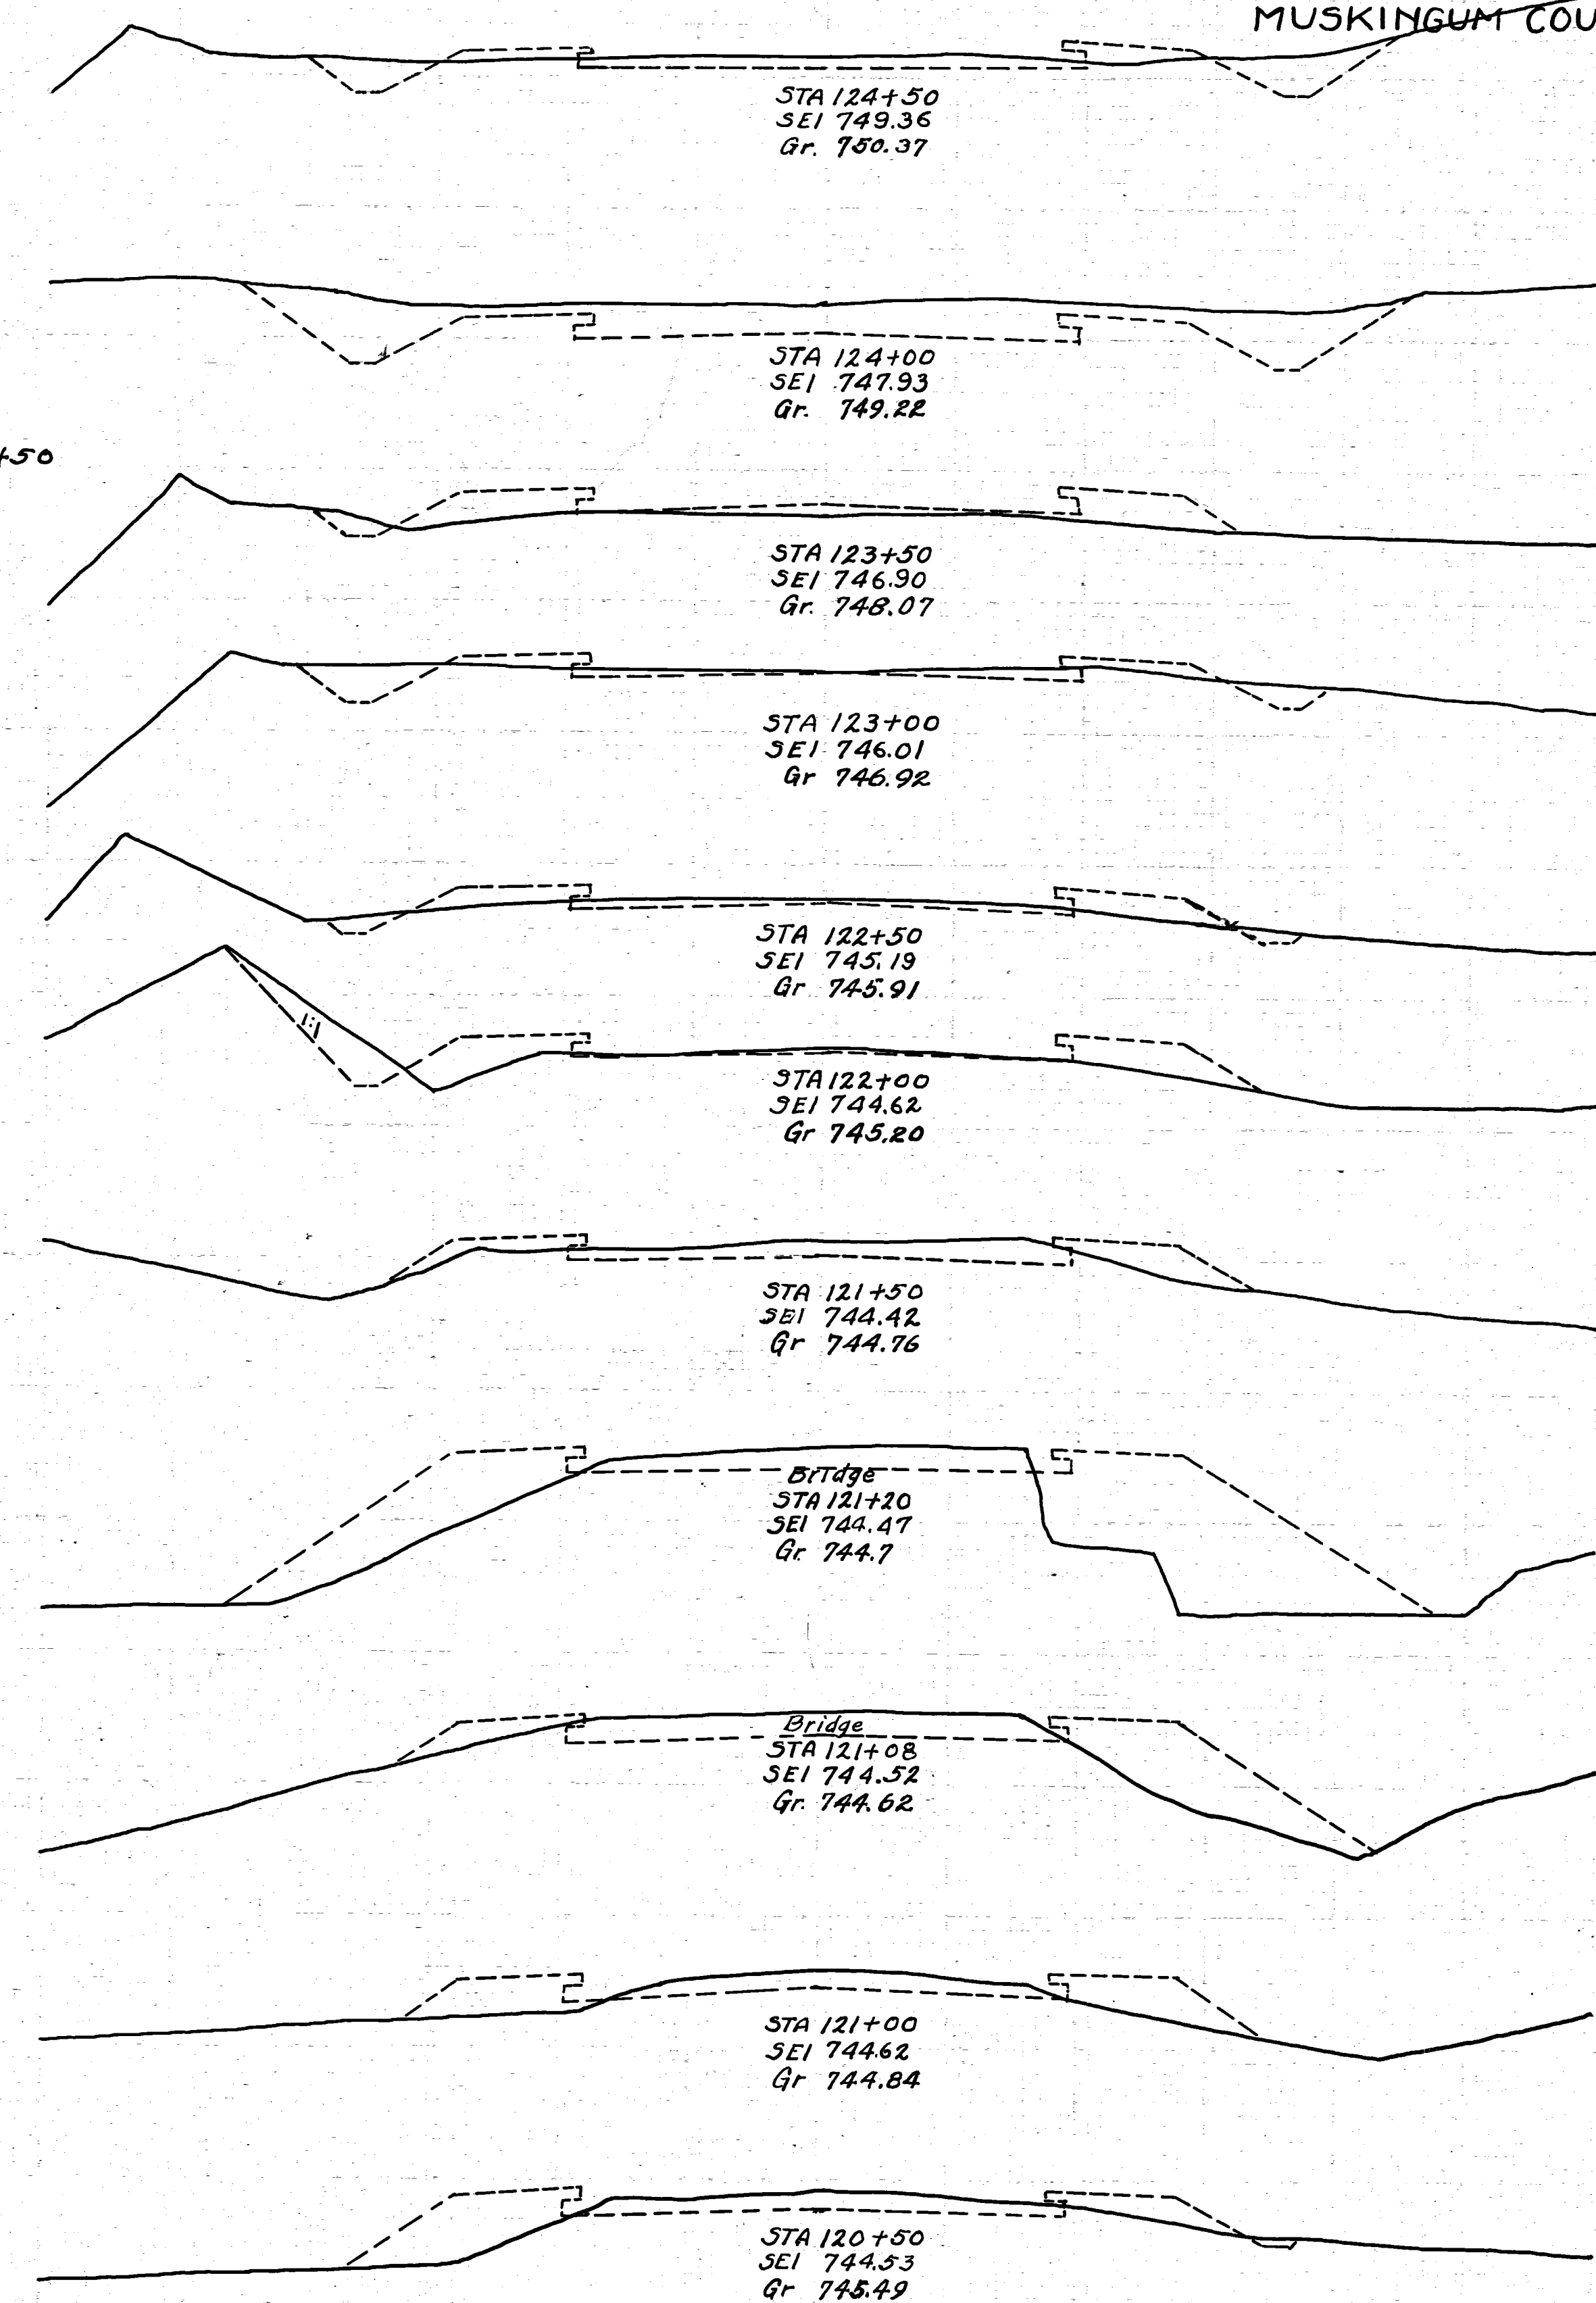

FED RD DIST. NO.	STATE	FED. AID PROJECT	FISCAL YEAR
	OHIO		

IC HN 10. SEC. M
MUSKINGUM COUNTY.

20
31