



End Area Cu	Yds	Cut	Fill	Cut	Fill
6.5	22.2				
6.0	8.0				
10.2	16.7				
5.0	10.0				
3.12	14.8				
32.0	6.0				
64.8	10.2				
38.0	5.0				
76.8	7.4				
450	3.0				
55.5	10.2				
150	8.0				
342	14.8				
220	8.0				
33.3	13.9				
140	7.0				
29.6	12.0				
18.0	6.0				
36.1	12.0				
21.0	7.0				
52.8	8.3				
36.0	2.0				
49.1	8.3				
170	7.0				

Exc = 607 Cu Yds
Emb = 528 Cu Yds

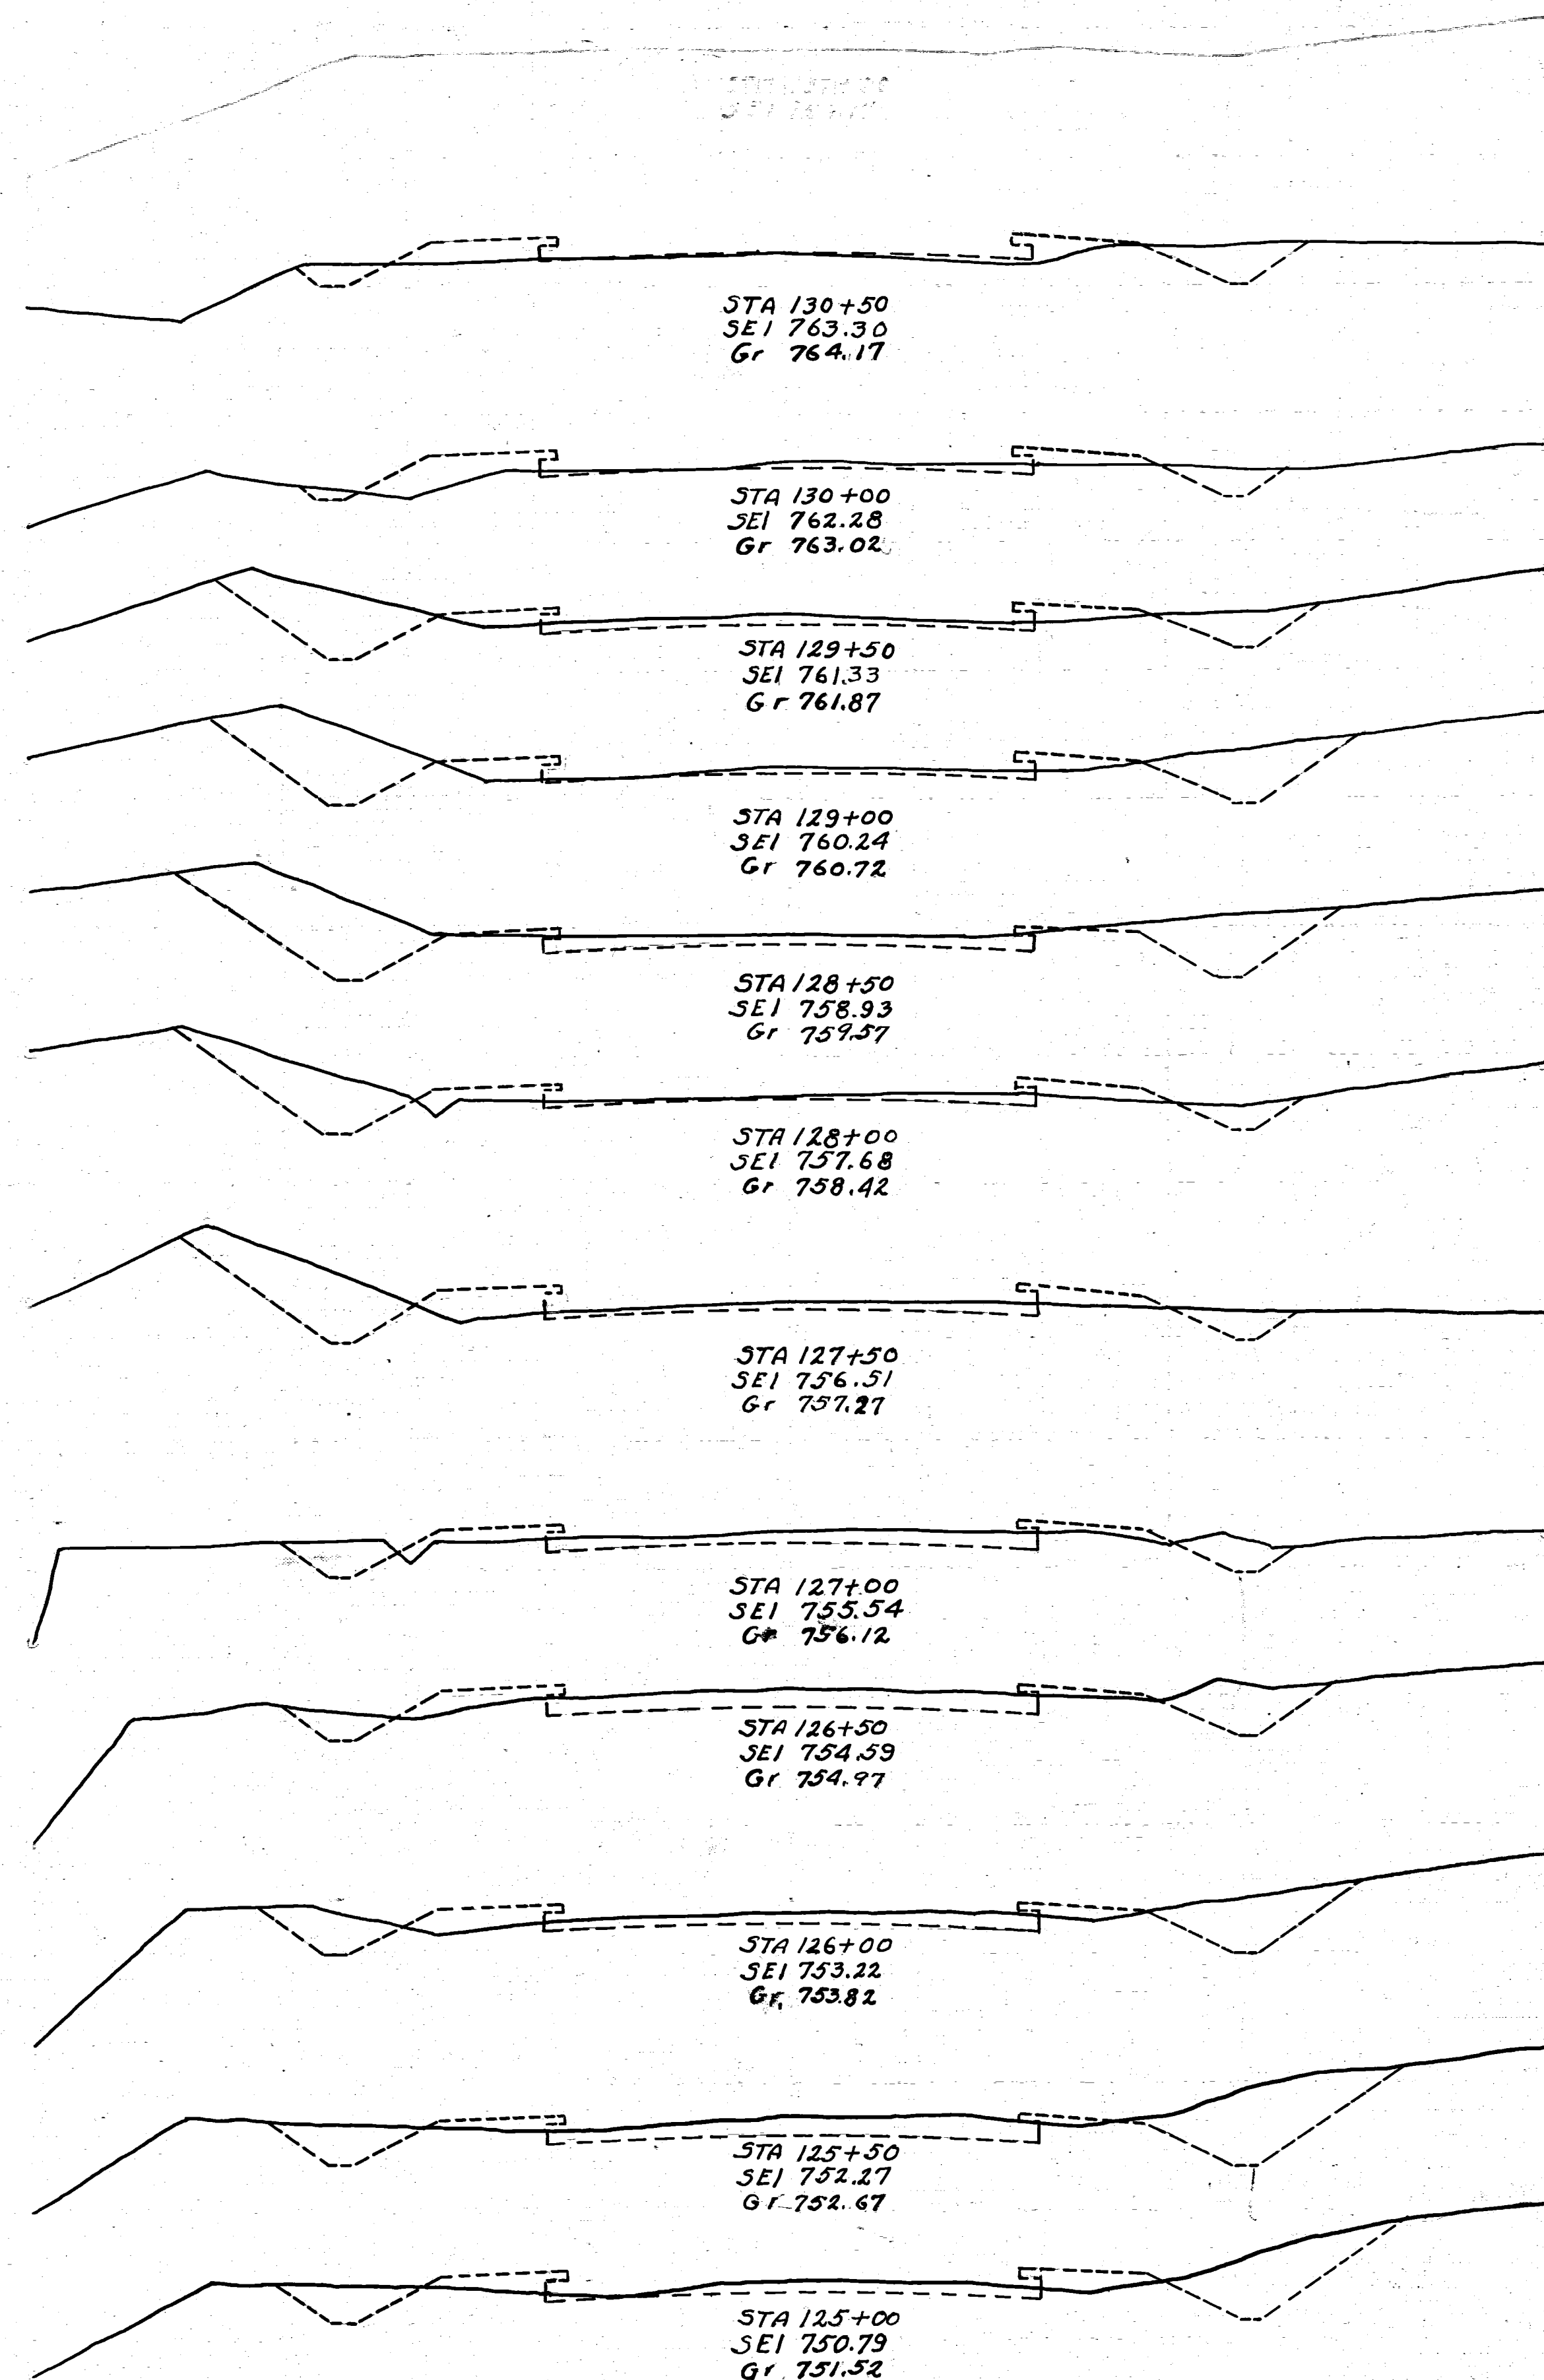

End Area Cu	Yds	Cut	Fill	Cut	Fill
22.2	20.4				
12.0	10.0				
21.3	16.7				
11.0	8.0				
18.5	15.7				
9.0	9.0				
9.2	19.4				
1.0	12.0				
4.6	18.5				
4.0	8.0				
4.6	37.0				
1.0	32.0				
0.9	72.2				
00	46.0				
00	15.4				
00	57.0				
00	91.7				
00	42.0				
00	69.4				
00	33.0				
0.9	50.9				
1.0	22.0				
1.9	35.2				
1.0	16.0				

133+50

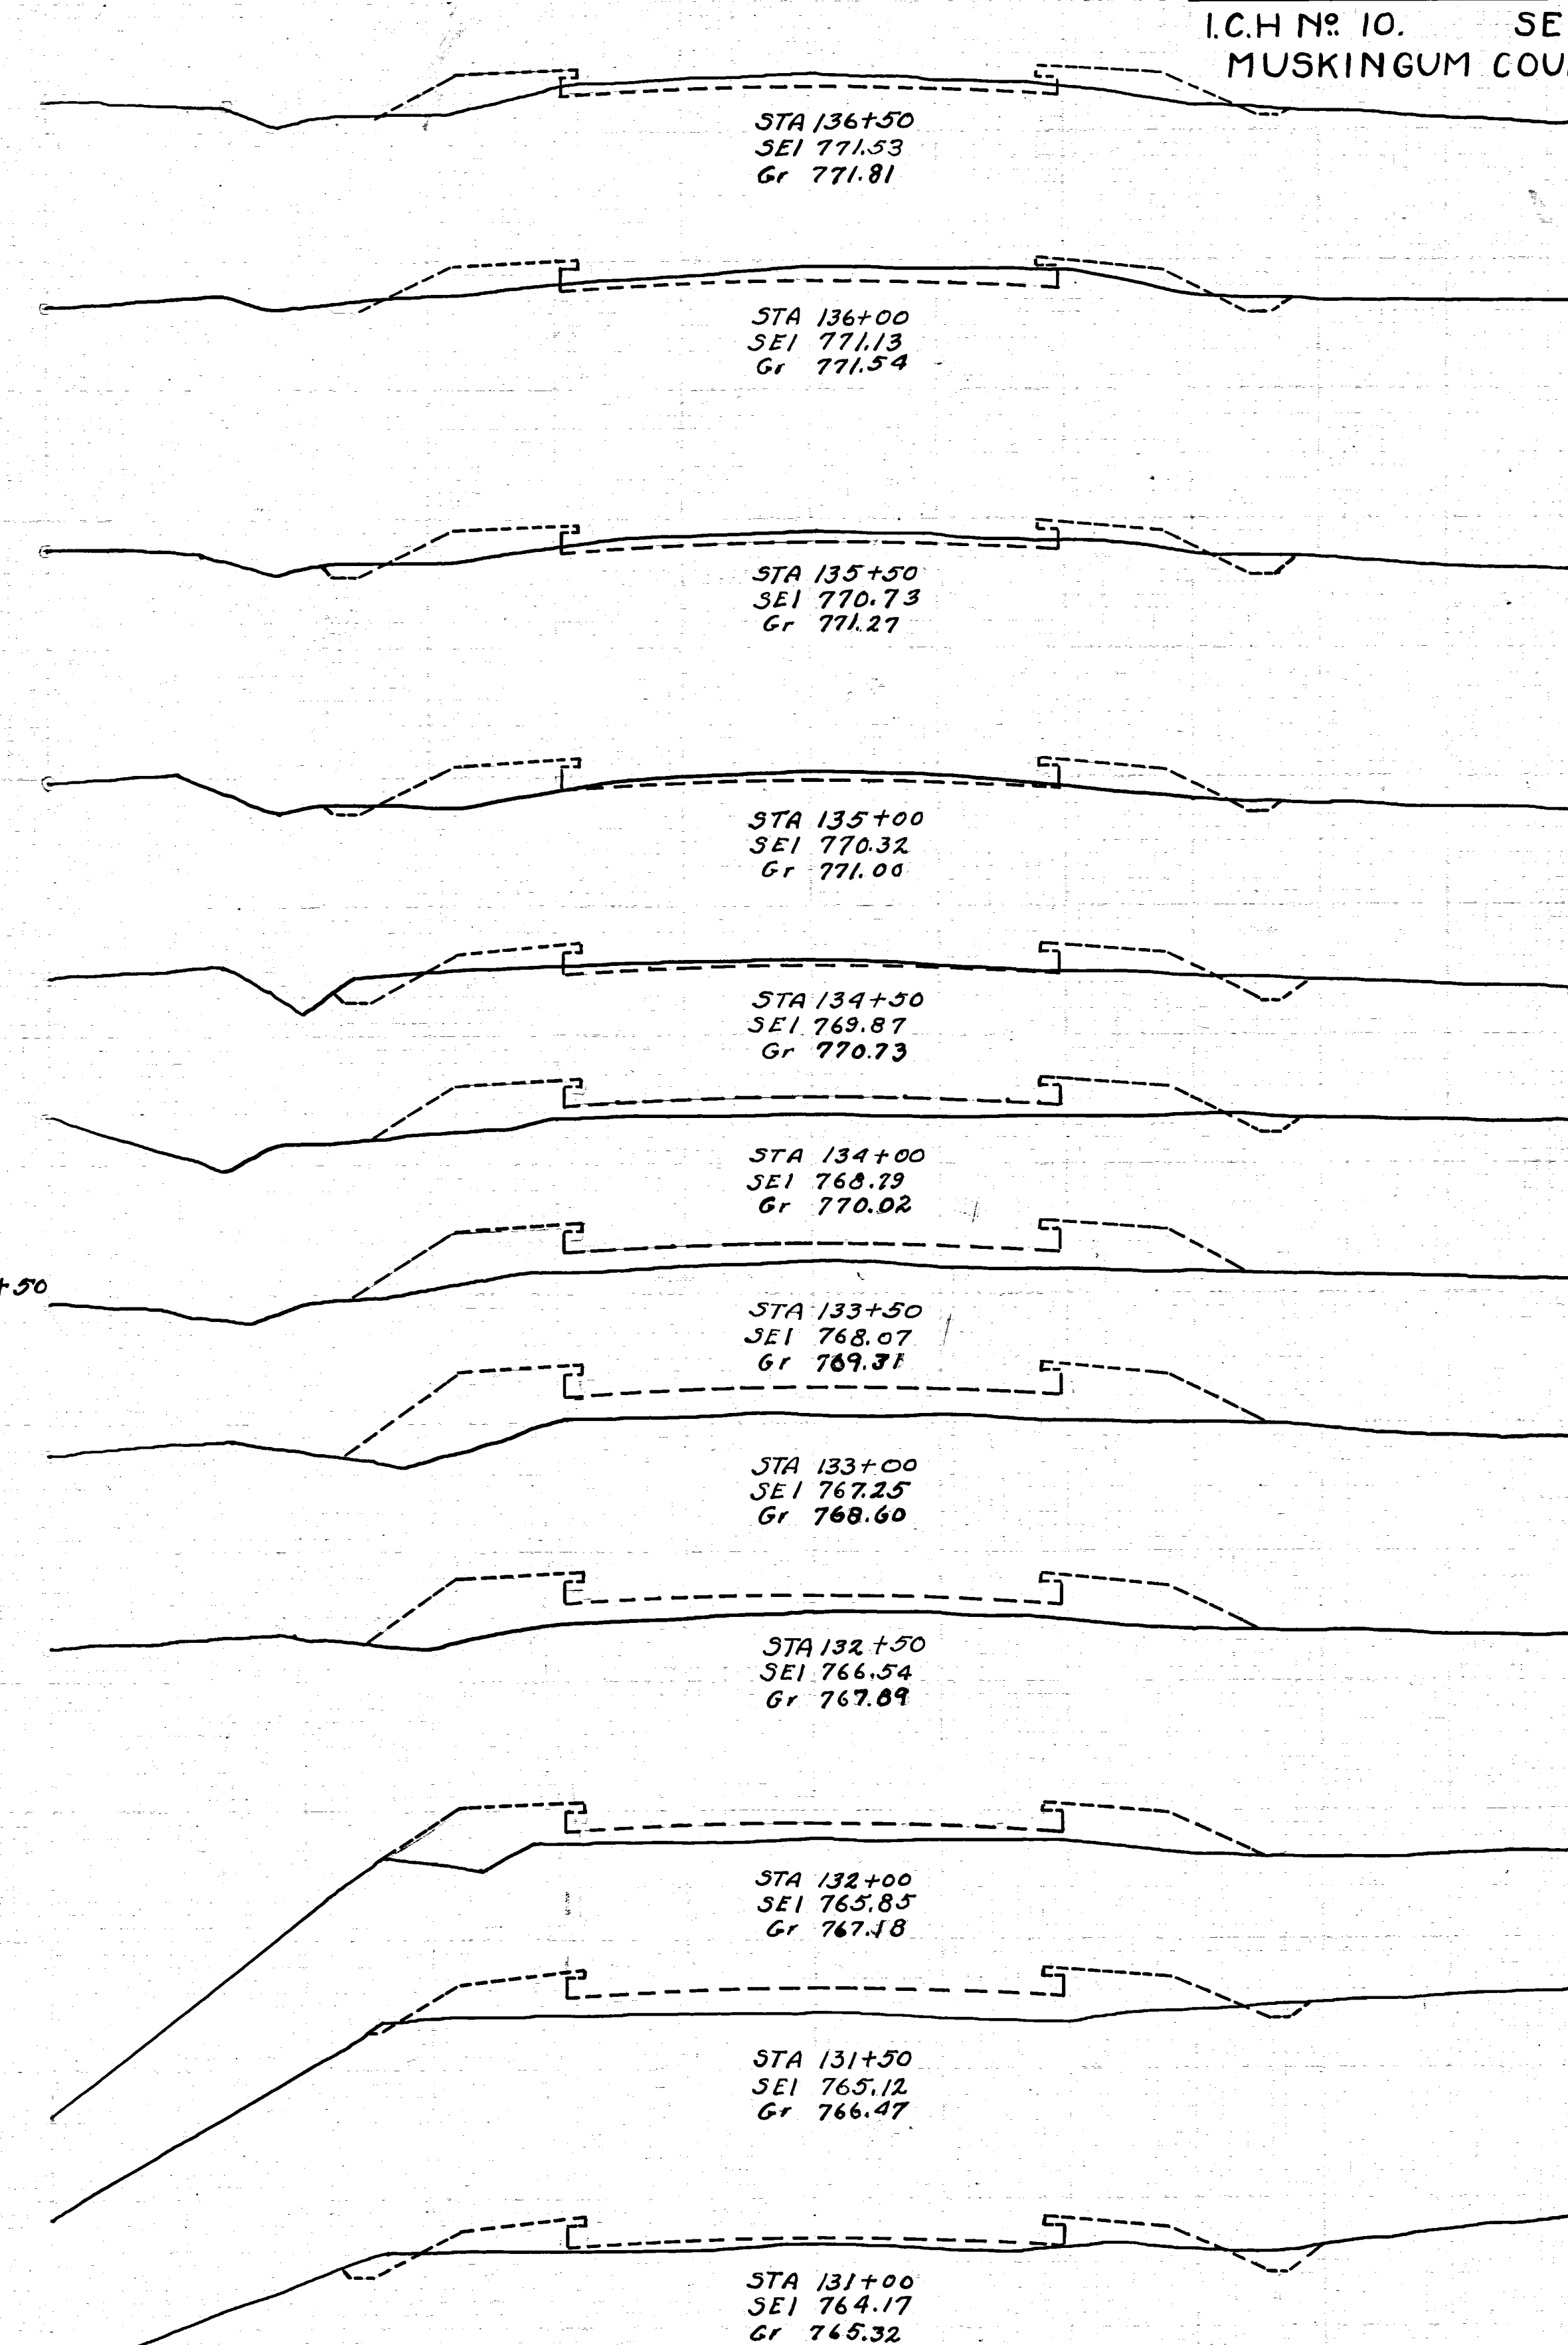

FED. RD. DIST. NO.	STATE	FED. AID PROJECT	FISCAL YEAR
	OHIO		

I.C.H. No. 10. SEC M
MUSKINGUM COUNTY.