



End Area Cu Yds	Cut Fill Cut Fill	Exc = 577 Cu Yds	Emb = 489 Cu Yds
1481 0.0			
72.0 0.0			
92.5 5.5			
290 6.0			
379 8.3			
12.0 3.0			
13.0 2.3			
2.0 20.0			
2.8 33.3			
1.0 16.0			
2.8 28.7			
2.0 15.0			
3.7 25.9			
2.0 13.0			
11.1 23.2			
10.0 12.0			
11.1 21.3			
2.0 11.0			
1.9 40.7			
0.0 33.0			
0.0 42.6			
0.0 13.0			
5.5 19.4			
6.0 8.0			
16.7 18.5			
12.0 12.0			

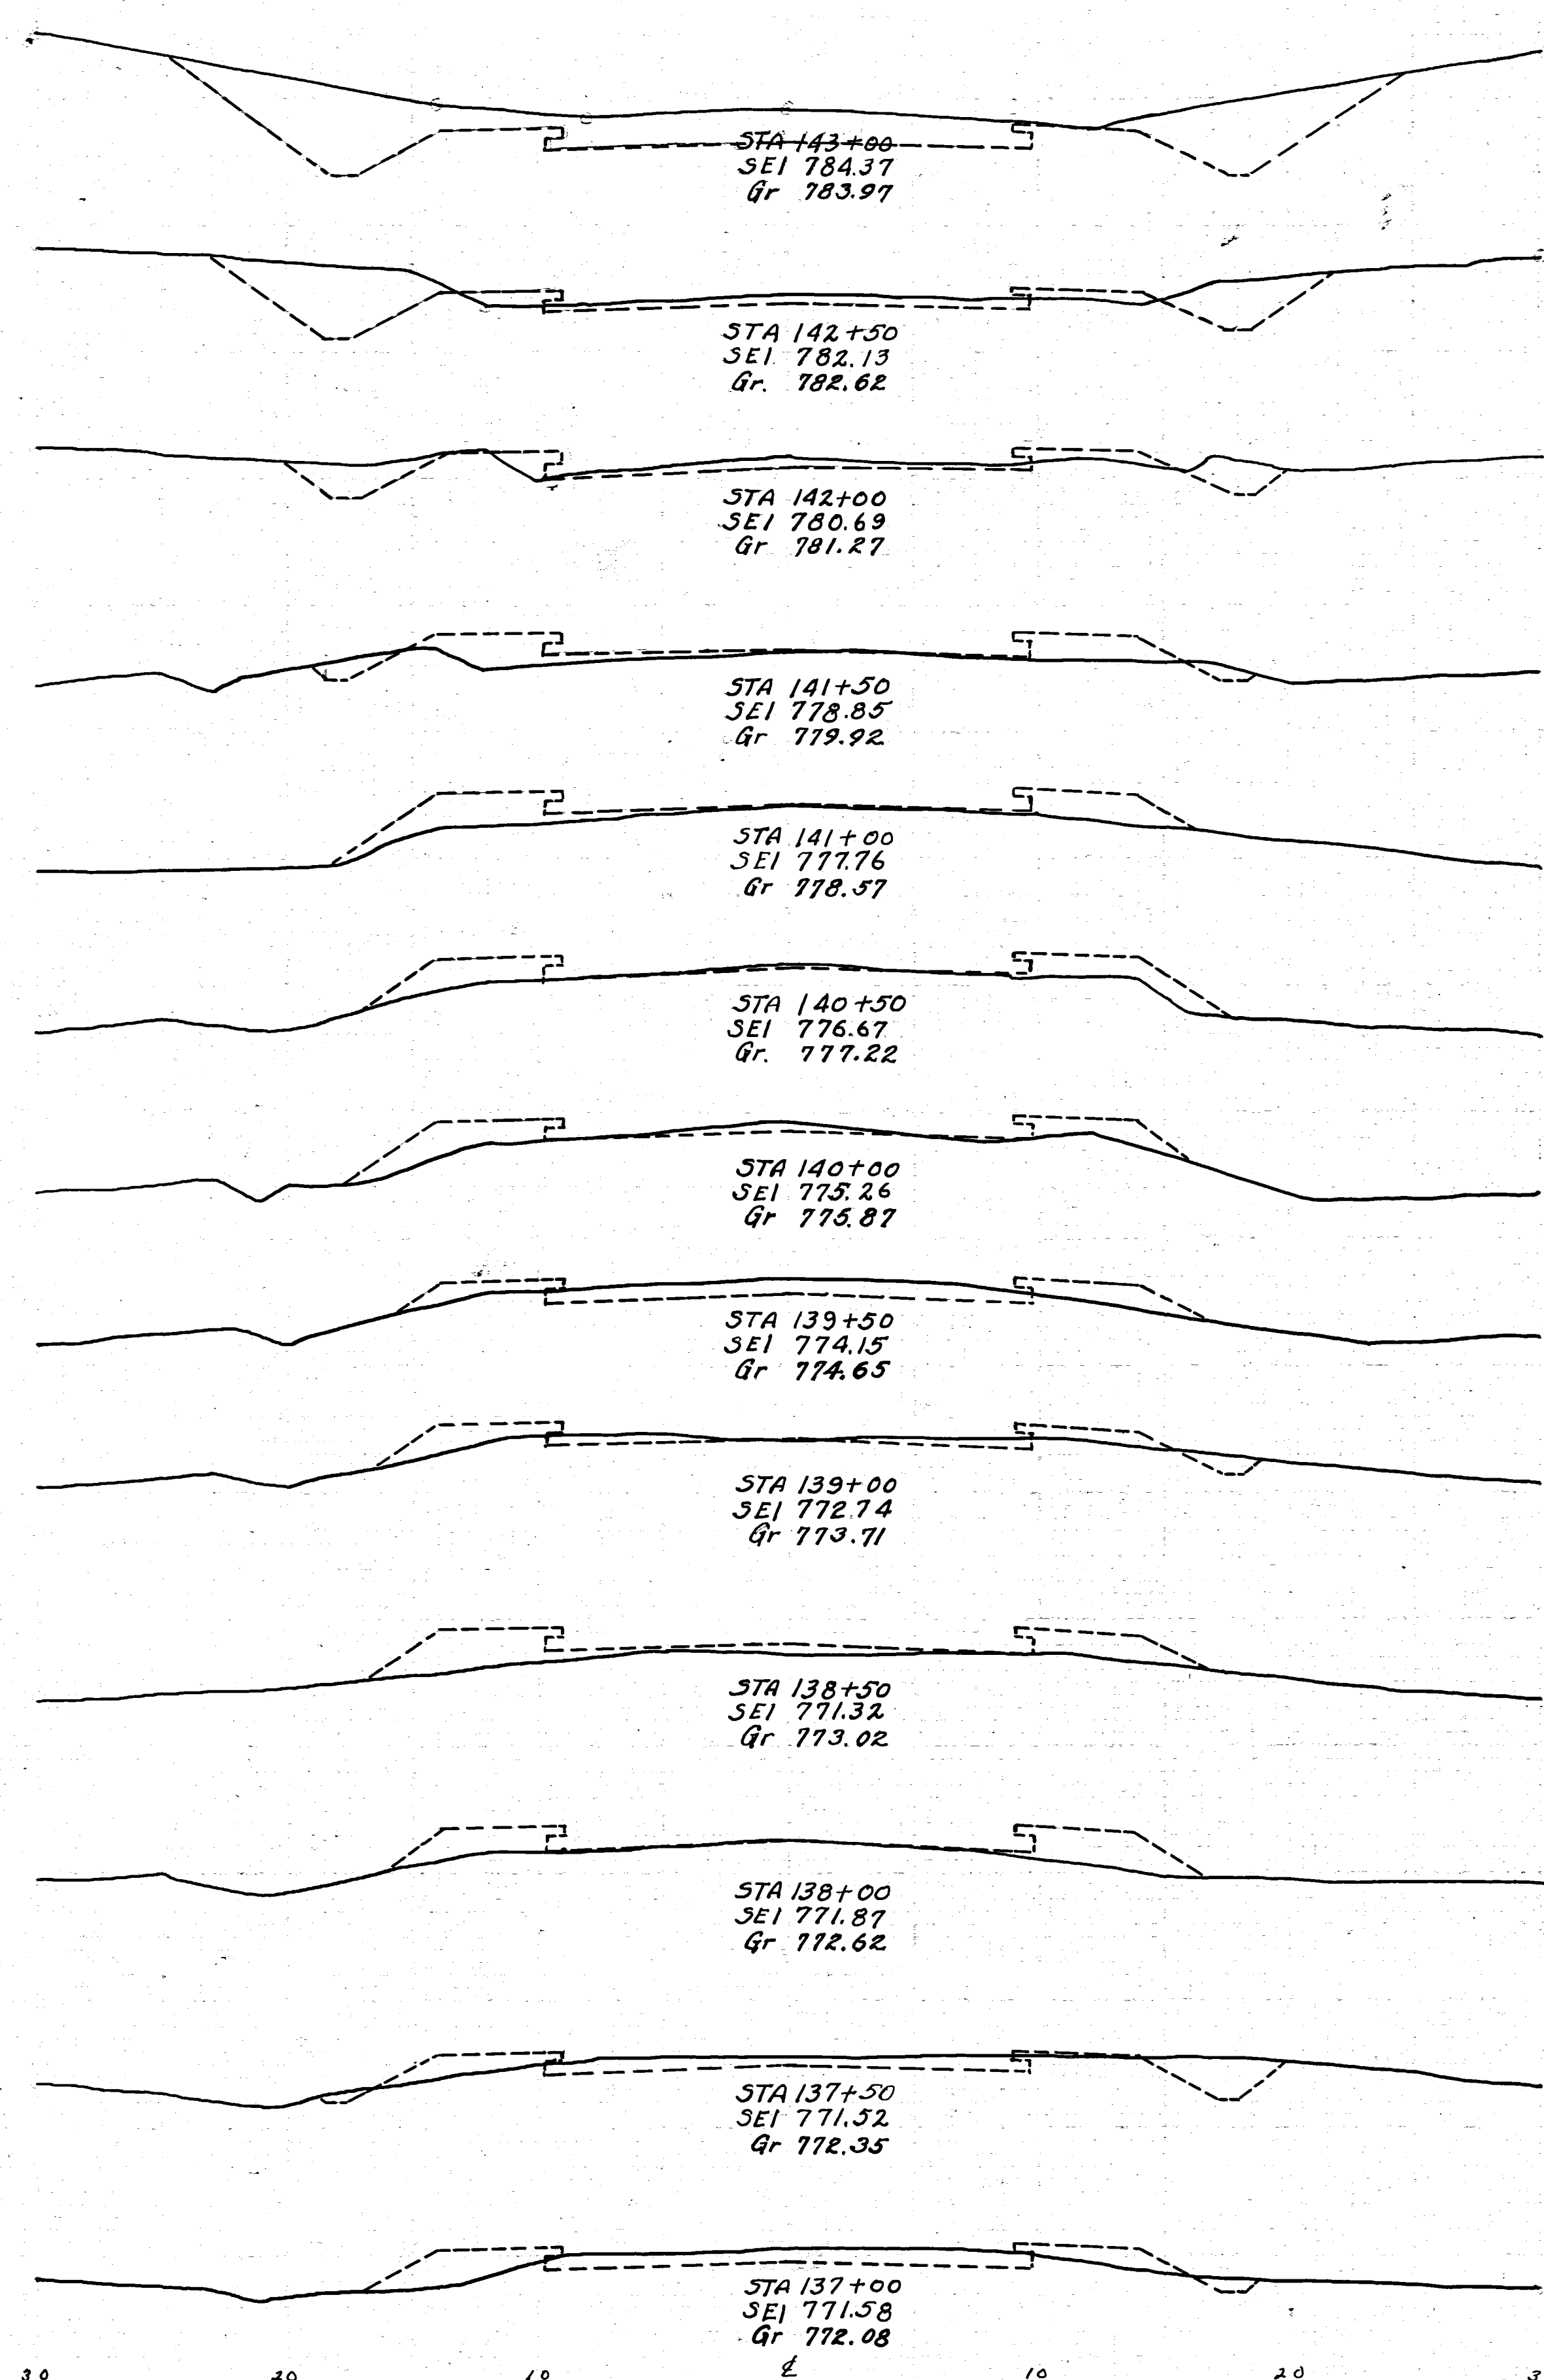

End Area Cu Yds	Cut Fill Cut Fill	Exc = 577 Cu Yds	Emb = 489 Cu Yds
17.6 12.0			
11.0 9.0			
21.3 18.6			
12.0 11.0			
31.5 15.7			
22.0 6.0			
31.5 15.7			
12.0 11.0			
13.0 20.2			
2.0 11.0			
1.9 36.1			
2.0 28.0			
0.0 73.2			
0.0 51.0			
25.9 50.9			
28.0 4.0			
46.3 9.2			
22.0 6.0			
75.9 5.5			
60.0 0.0			
115.8 0.0			
45.0 0.0			
125.9 0.0			
71.0 0.0			
147.3 0.0			
88.0 0.0			

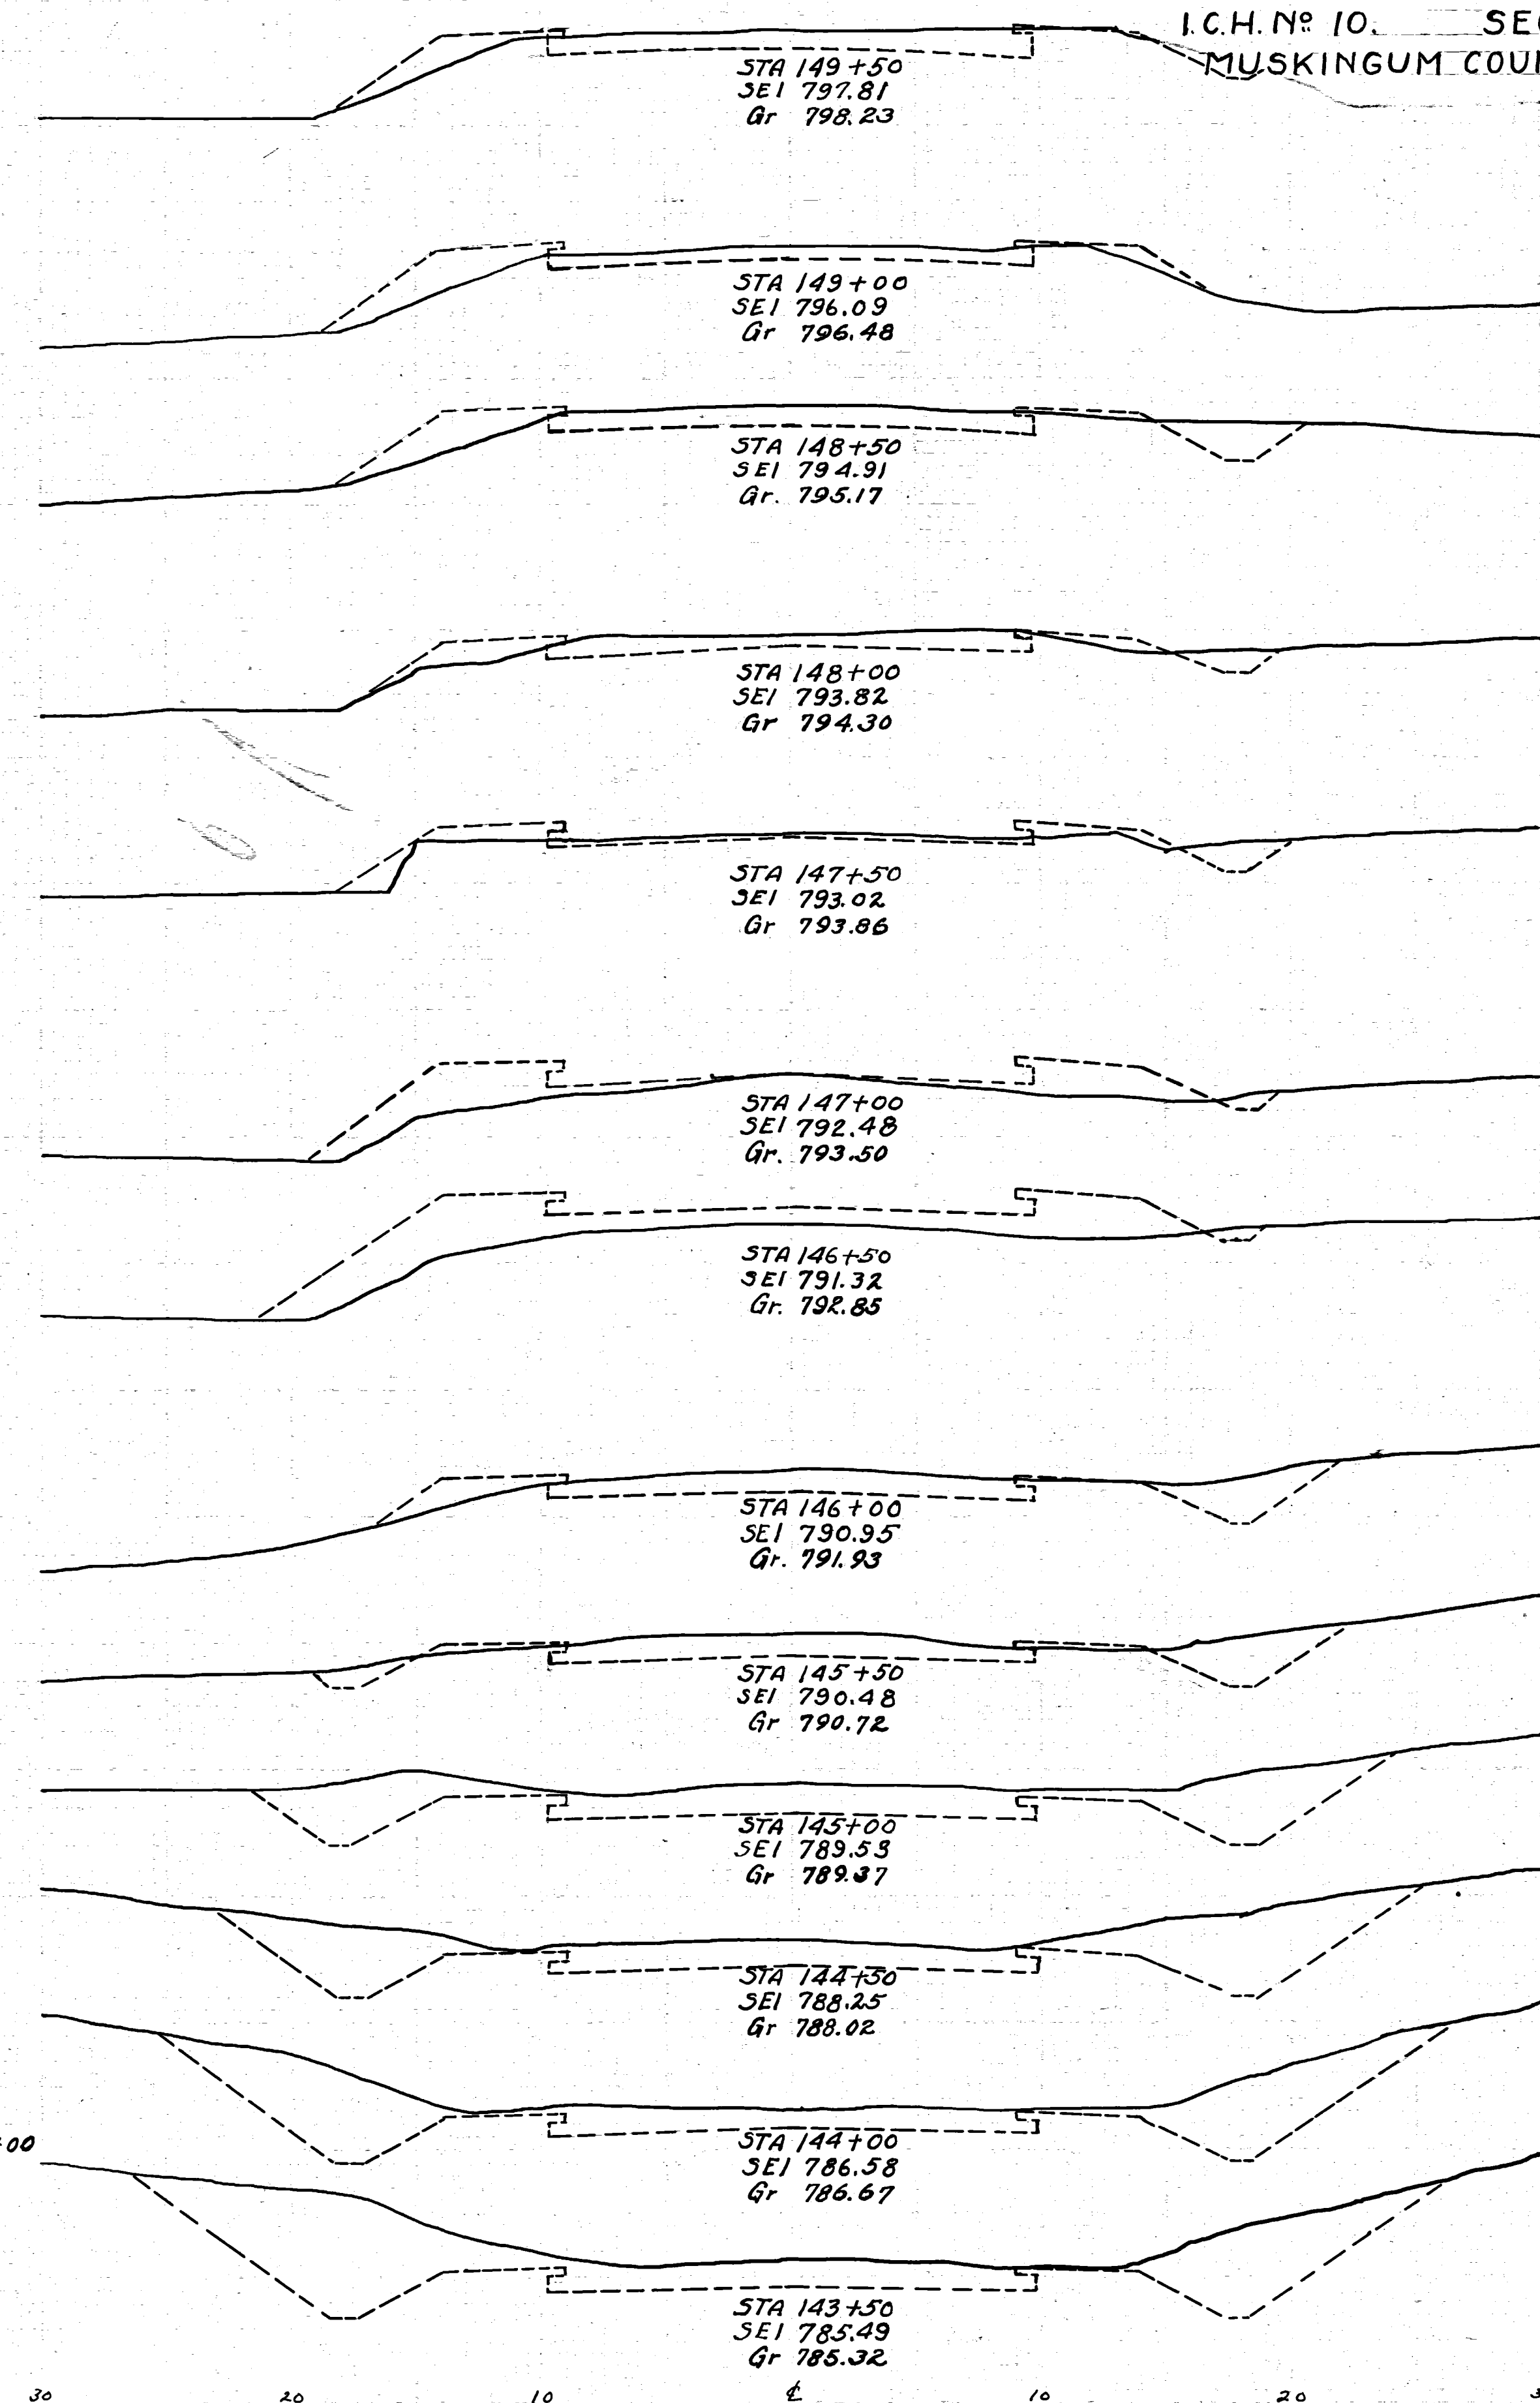

FED. RD DIST. NO.	STATE	FED. AID PROJECT	FISCAL YEAR
	OHIO		

I.C.H. No. 10. SEC. M.
MUSKINGUM COUNTY.