



End Area	Cu Yds	Yds
Cut	Fill	Cut
7.4	278	
3.0	13.0	
4.6	278	
2.0	17.0	
4.6	25.0	
3.0	10.0	
2.8	44.5	
0.0	38.0	
0.0	72.1	
0.0	40.0	
0.0	79.6	
0.0	46.0	
0.0	98.1	
0.0	60.0	
0.0	112.0	
0.0	61.0	
0.0	91.7	
0.0	38.0	
0.9	56.5	
1.0	23.0	
8.3	31.5	
8.0	11.0	
14.8	13.9	
8.0	4.0	

152+00

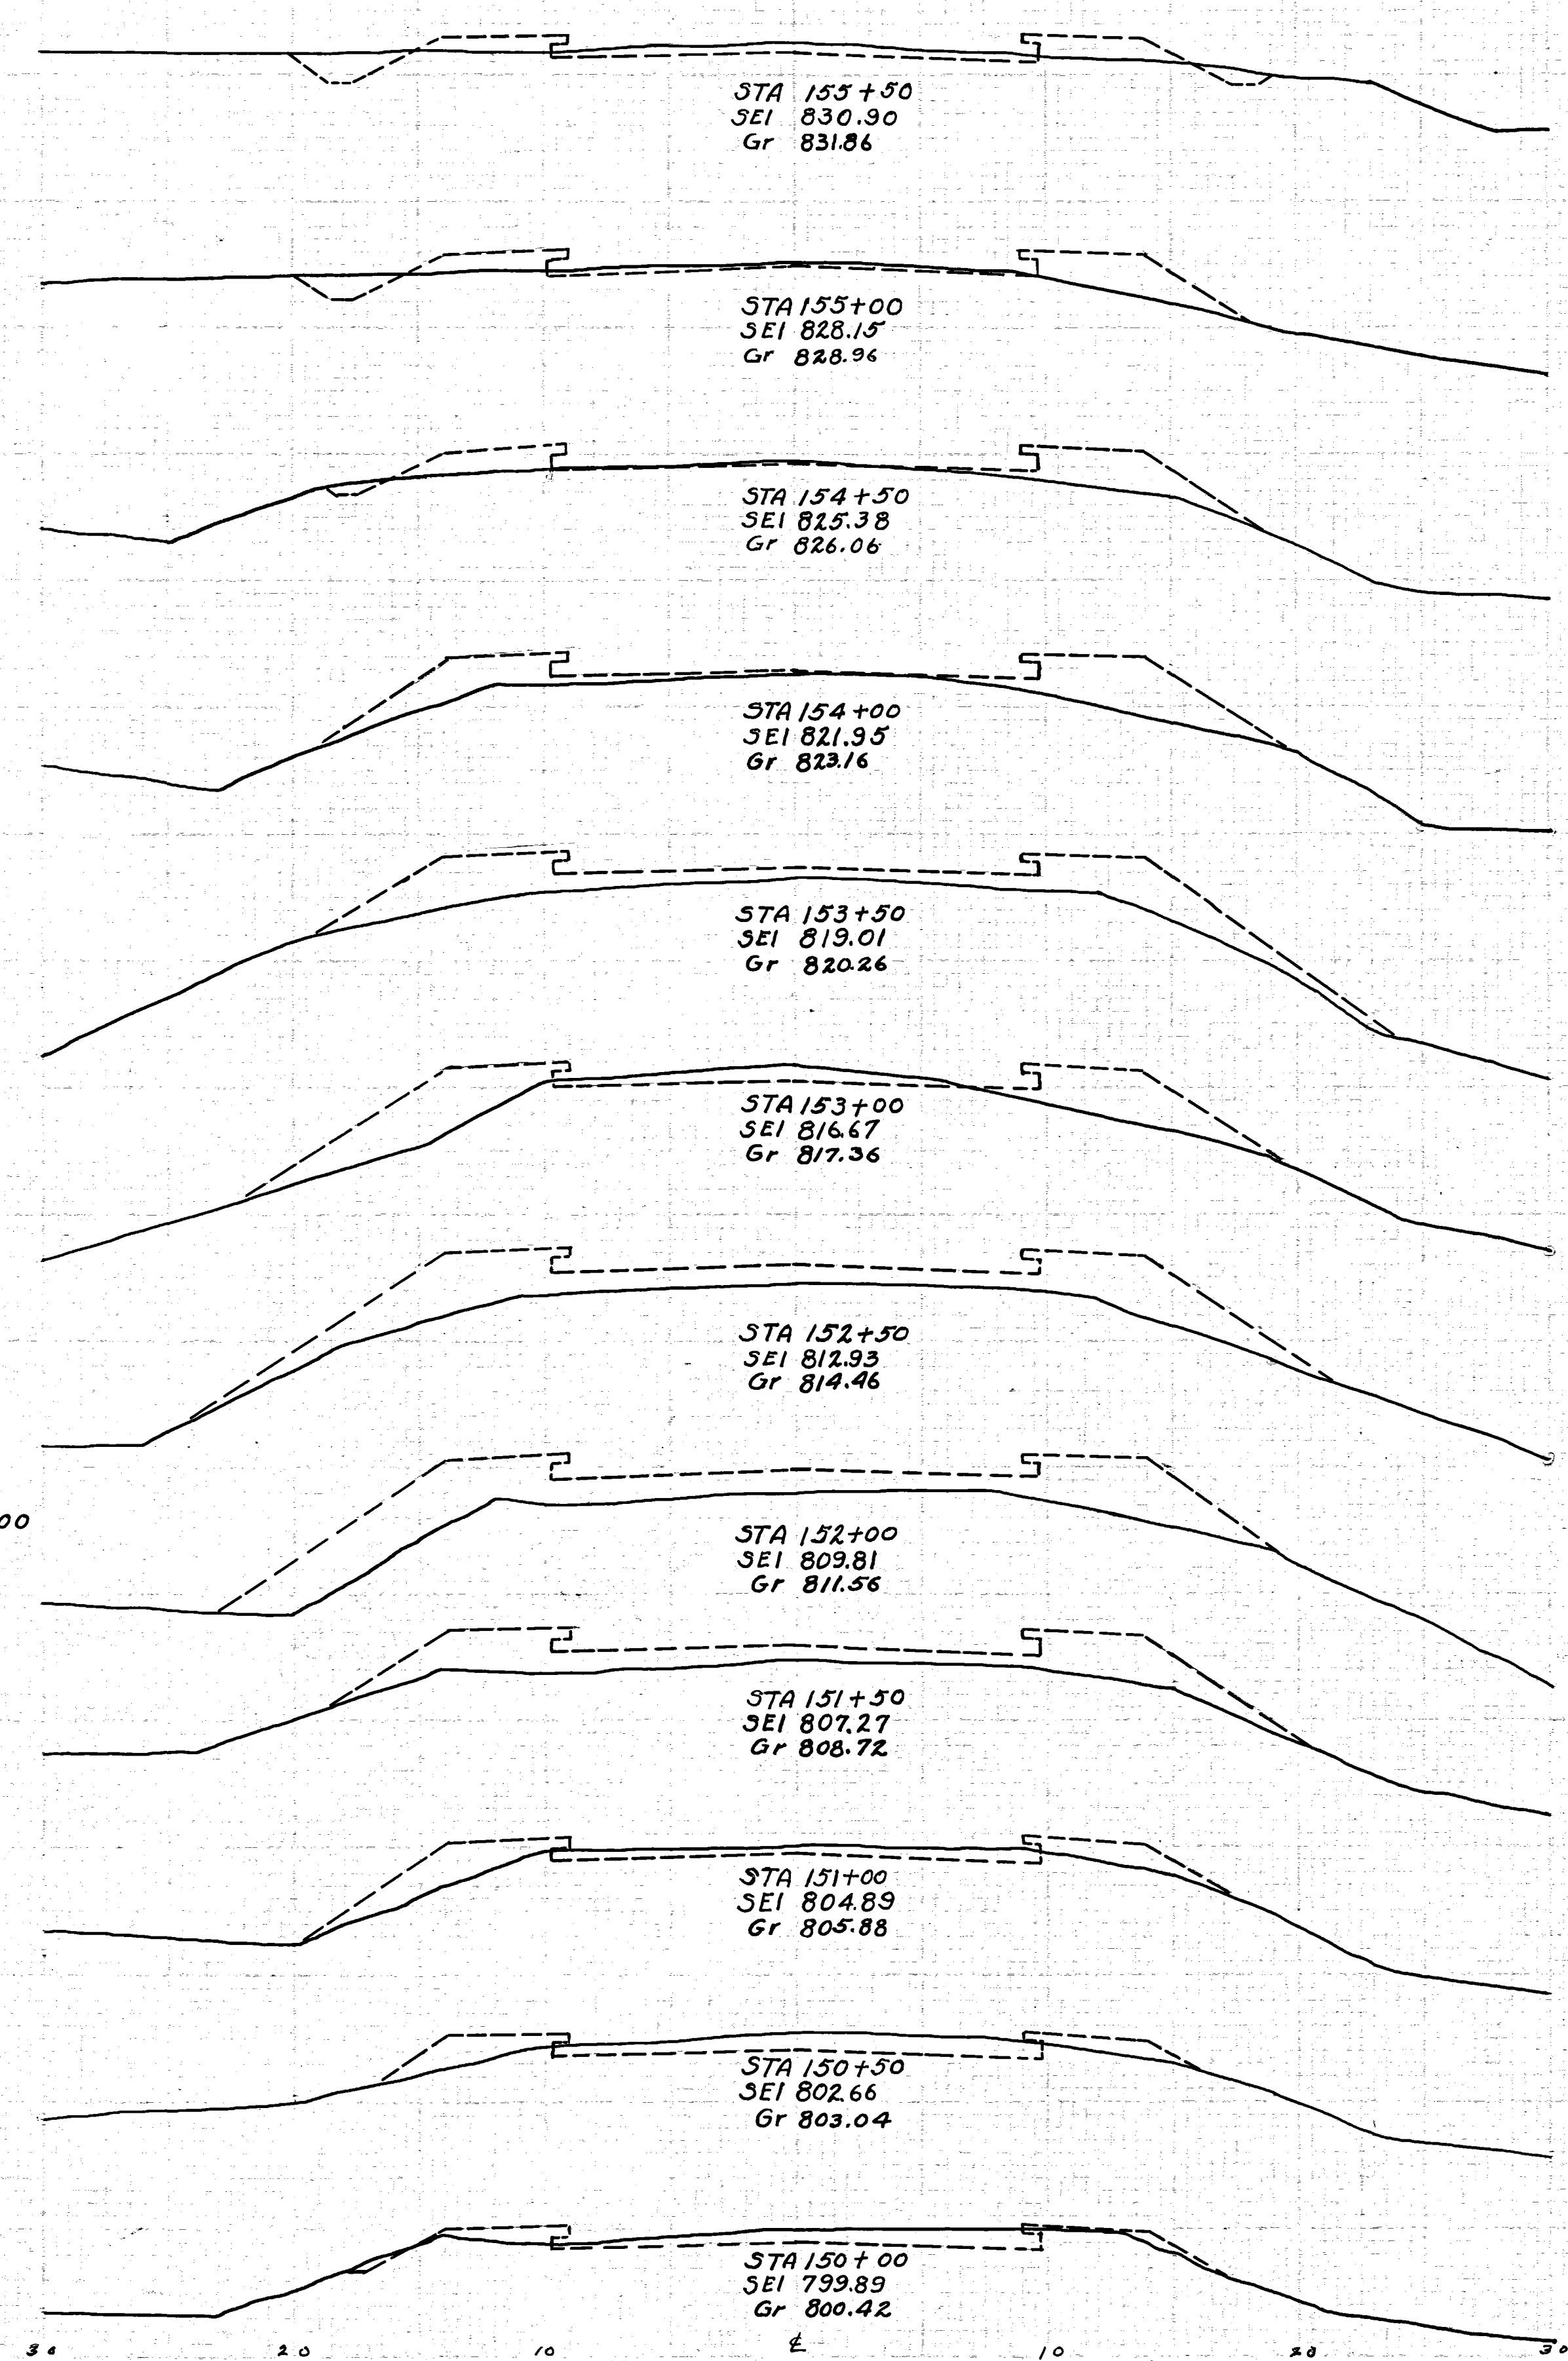

End Area	Cu Yds	Yds
Cut	Fill	Cut
17.6	296	
12.0	12.0	
33.3	24.0	
24.0	14.0	
50.9	24.0	
31.0	12.0	
82.8	13.9	
64.0	3.0	
124.1	5.5	
68.0	3.0	
92.6	18.4	
32.0	18.0	
57.4	23.2	
30.0	70.0	
61.1	17.6	
36.0	12.0	
76.8	16.7	
47.0	6.0	
71.3	9.2	
30.0	4.0	
54.7	8.3	
29.0	5.0	
31.5	20.4	
5.0	17.0	

Exc = 810 Cu Yds
Emb = 121 Cu Yds

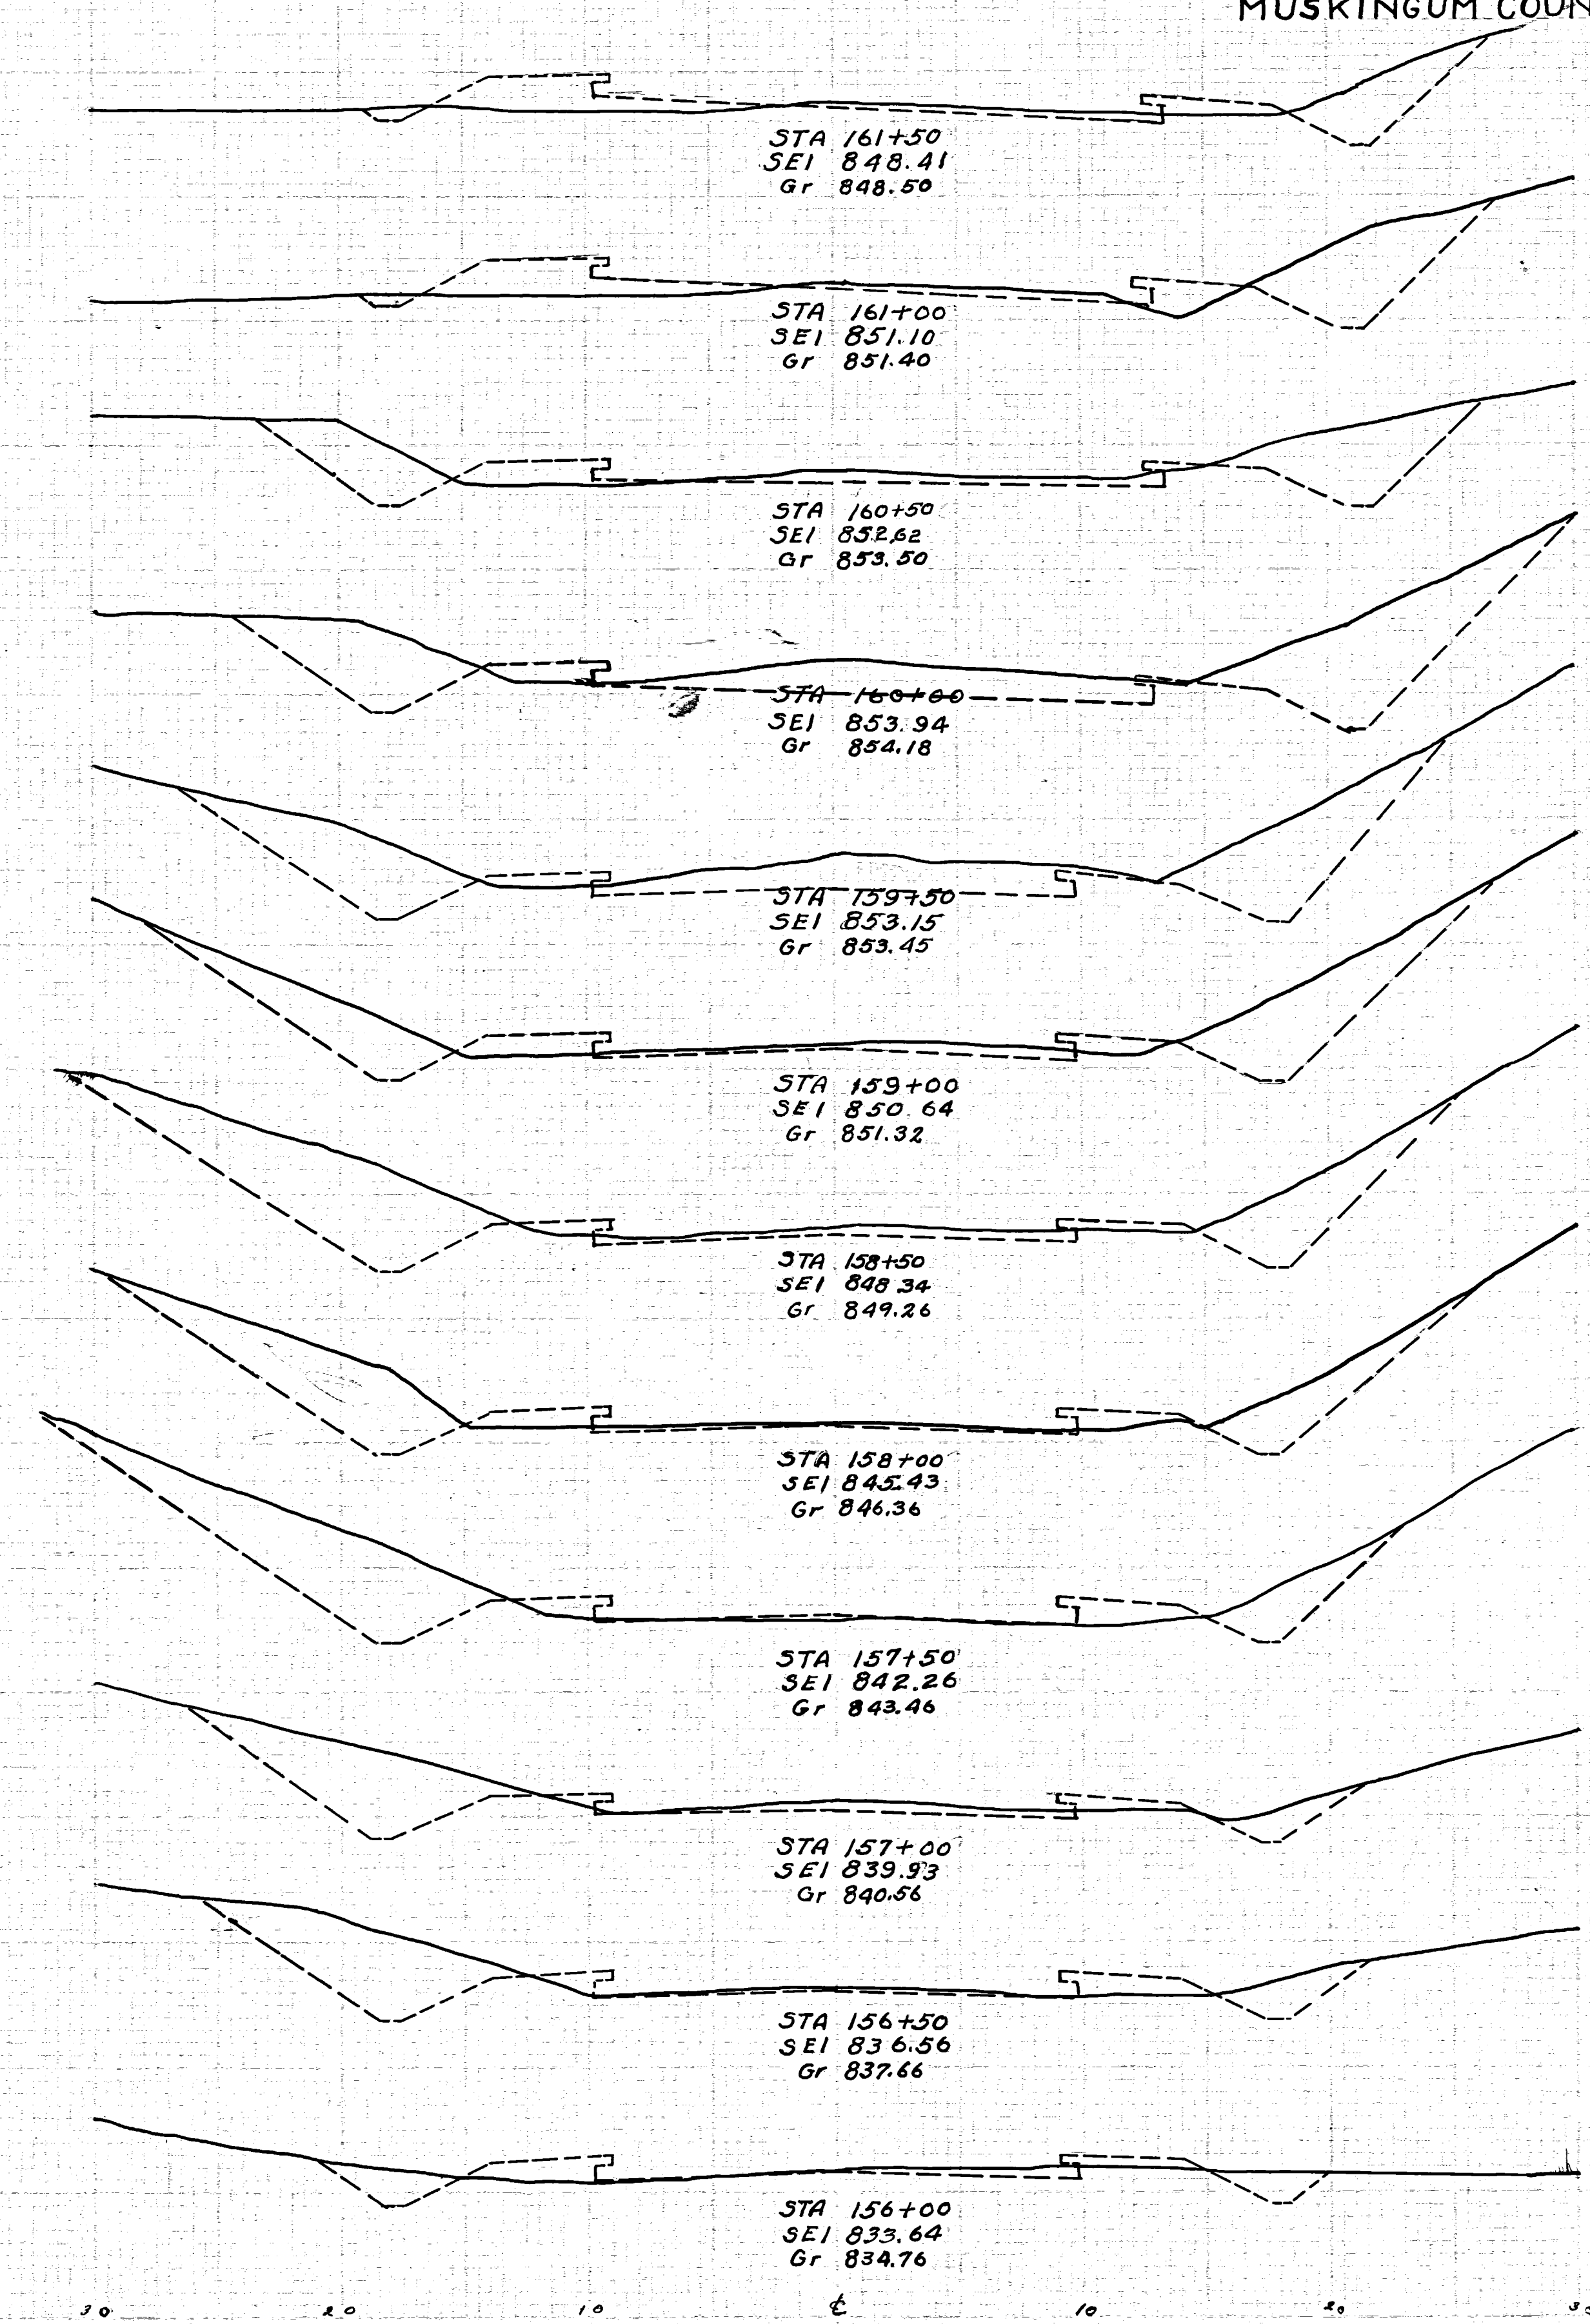

FED RD DIST NO.	STATE	FED AID PROJECT	FISCAL YEAR
	OHIO		

I.C.H. No. 10. SEC. M.
MUSKINGUM COUNTY