



END AREA	CUT	FILL	CUT	FILL	YDS
11.0	6.0				19.4
10.0	5.0				28.7
21.0	4.0				34.2
16.0	6.0				48.2
36.0	1.0				62.9
32.0	1.0				62.9
36.0	1.0				58.4
27.0	2.0				47.2
24.0	4.0				35.2
15.0	9.0				38.9
30.0	6.2				50.9
25.0	4.0				29.6
7.0	20.0				

ENC 549 CUY 45
EMB 519 CUY 45

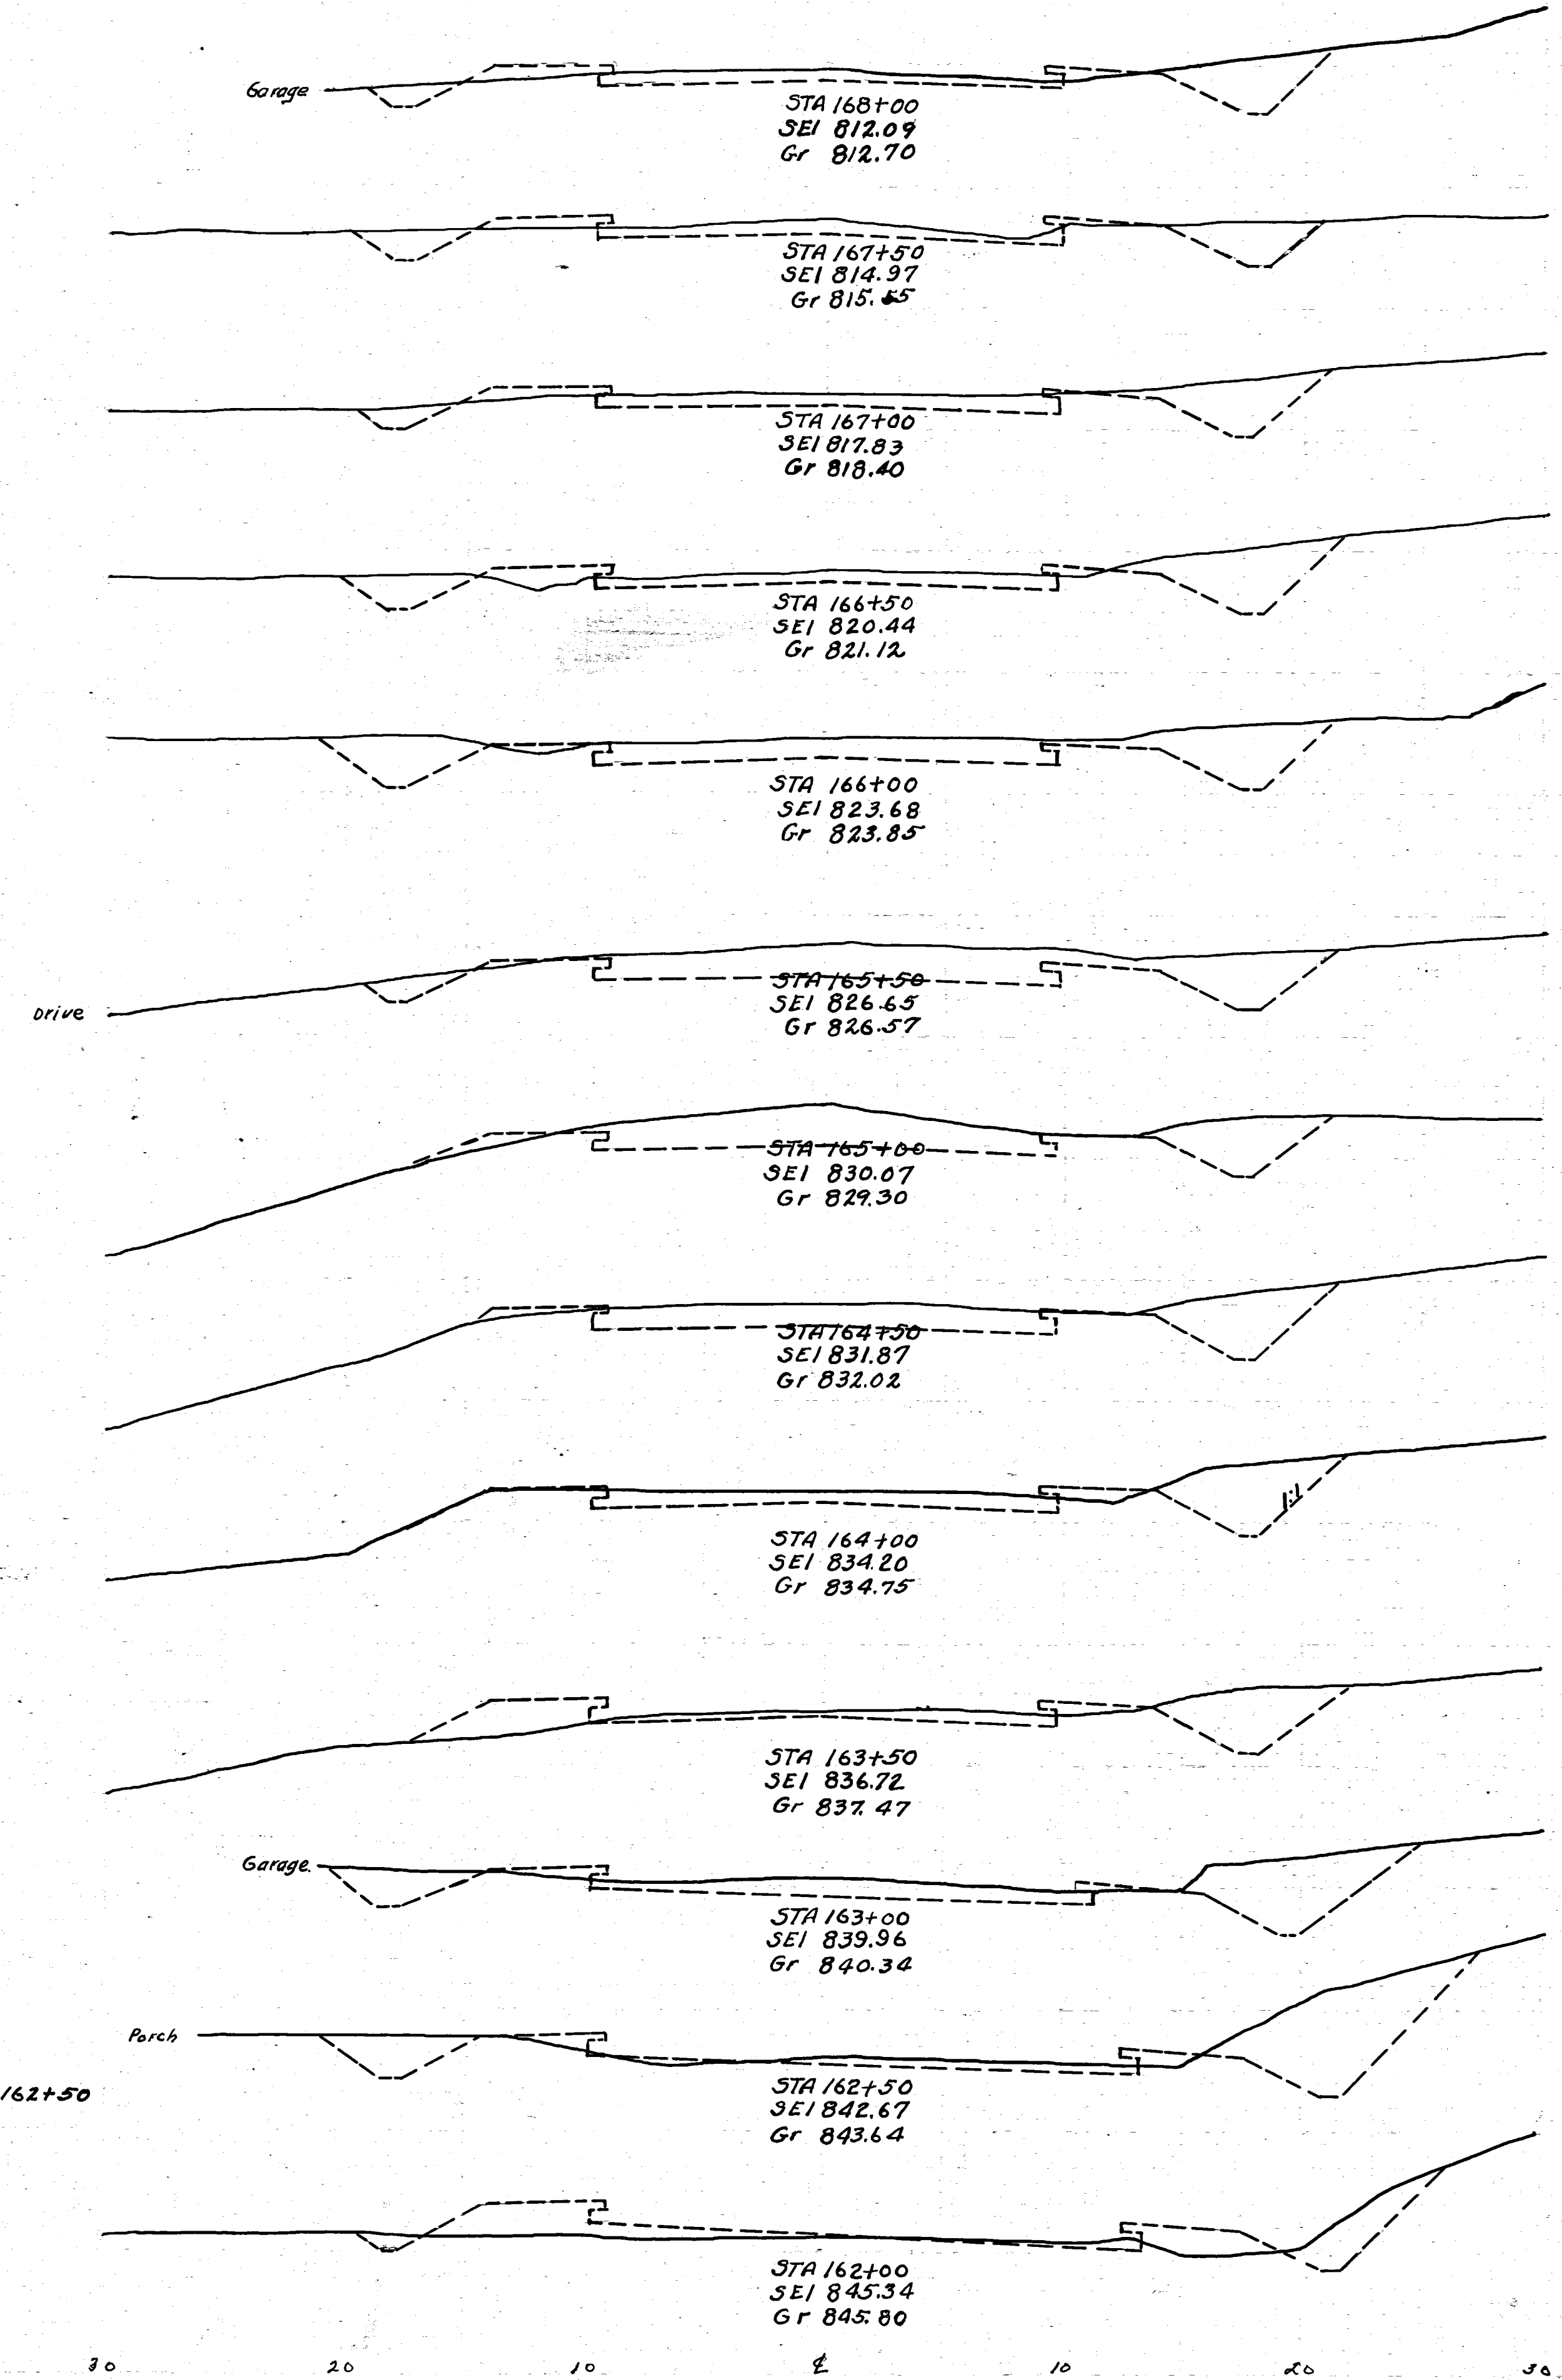

END AREA	CUT	FILL	CUT	FILL	YDS
18.5	6.5				9.0
59.3	3.7				55.0
50.0	3.7				9.0
13.9	13.0				6.0
7.4	29.6				2.0
1.9	29.6				0.0
1.0	37.9				1.0
1.9	63.9				1.0
1.0	38.0				0.0
1.0	75.9				0.0
0.0	44.0				0.0
0.0	82.4				0.0
0.0	45.0				0.0
0.0	64.8				0.0
13.9	29.6				15.0
19.4	12.0				6.0
157	11.1				

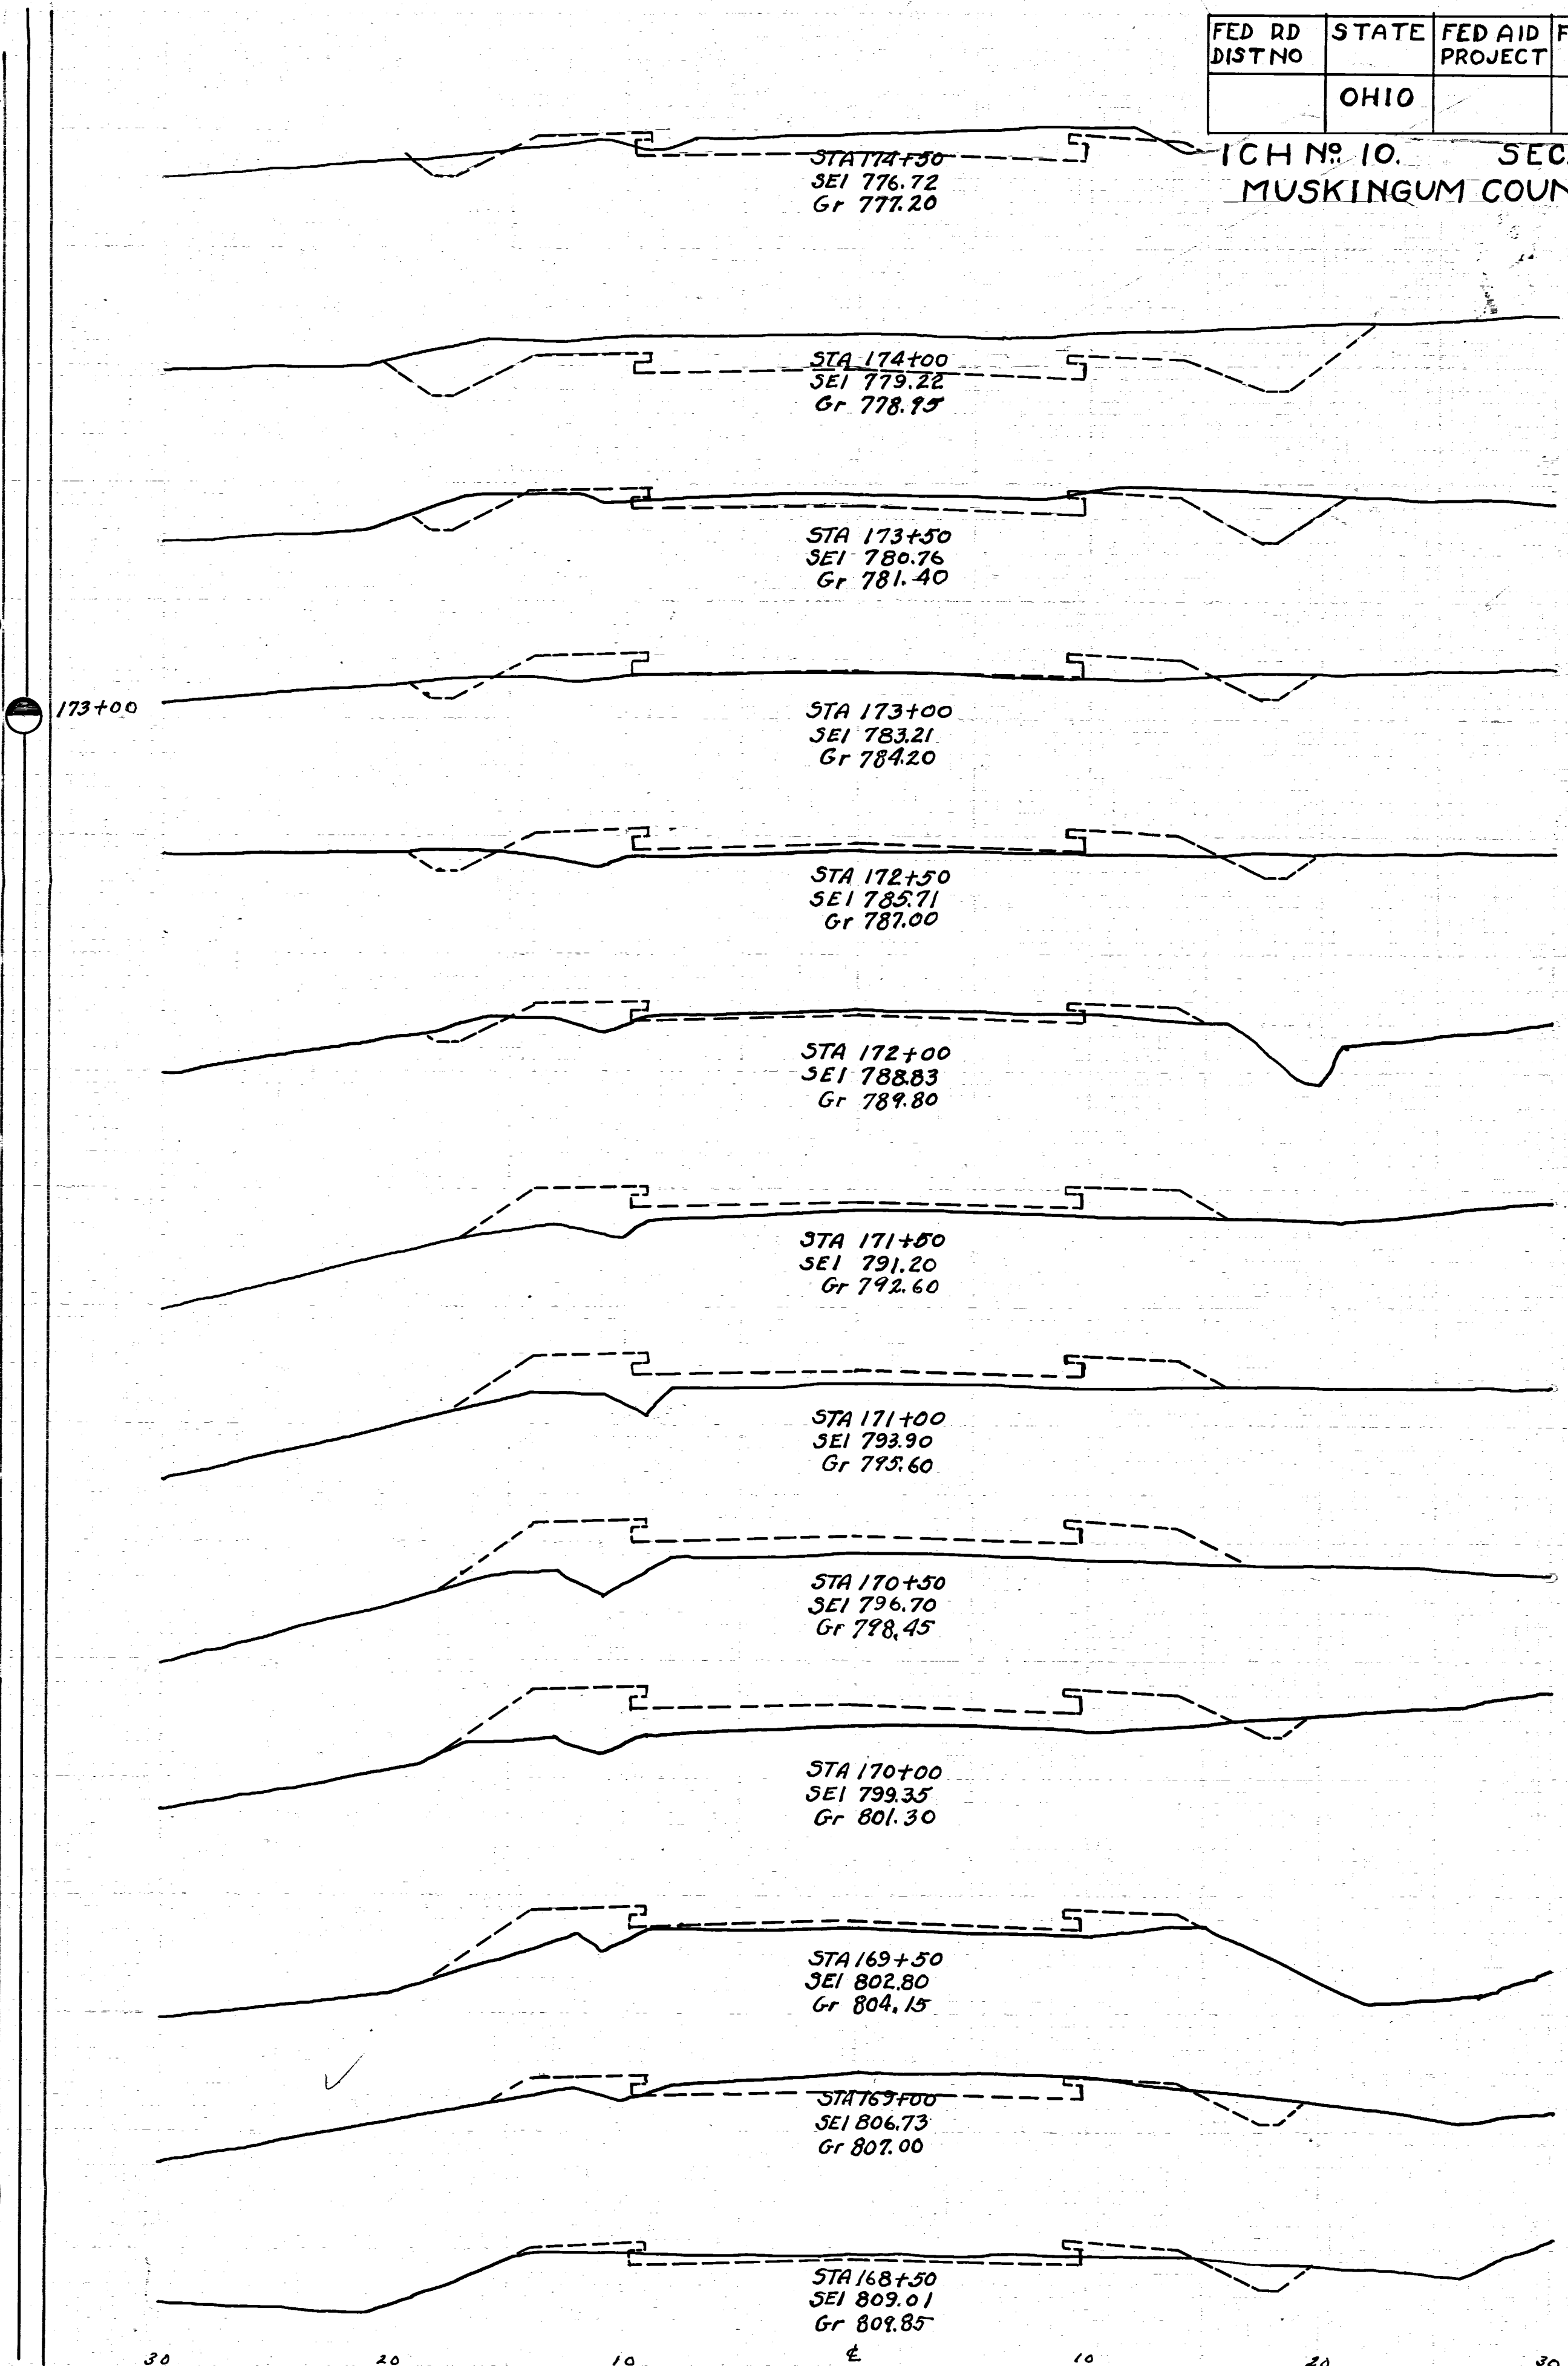

FED RD DIST NO	STATE	FED AID PROJECT	FISCAL YEAR
	OHIO		

ICH N° 10. SEC. M
MUSKINGUM COUNTY.

24
31