


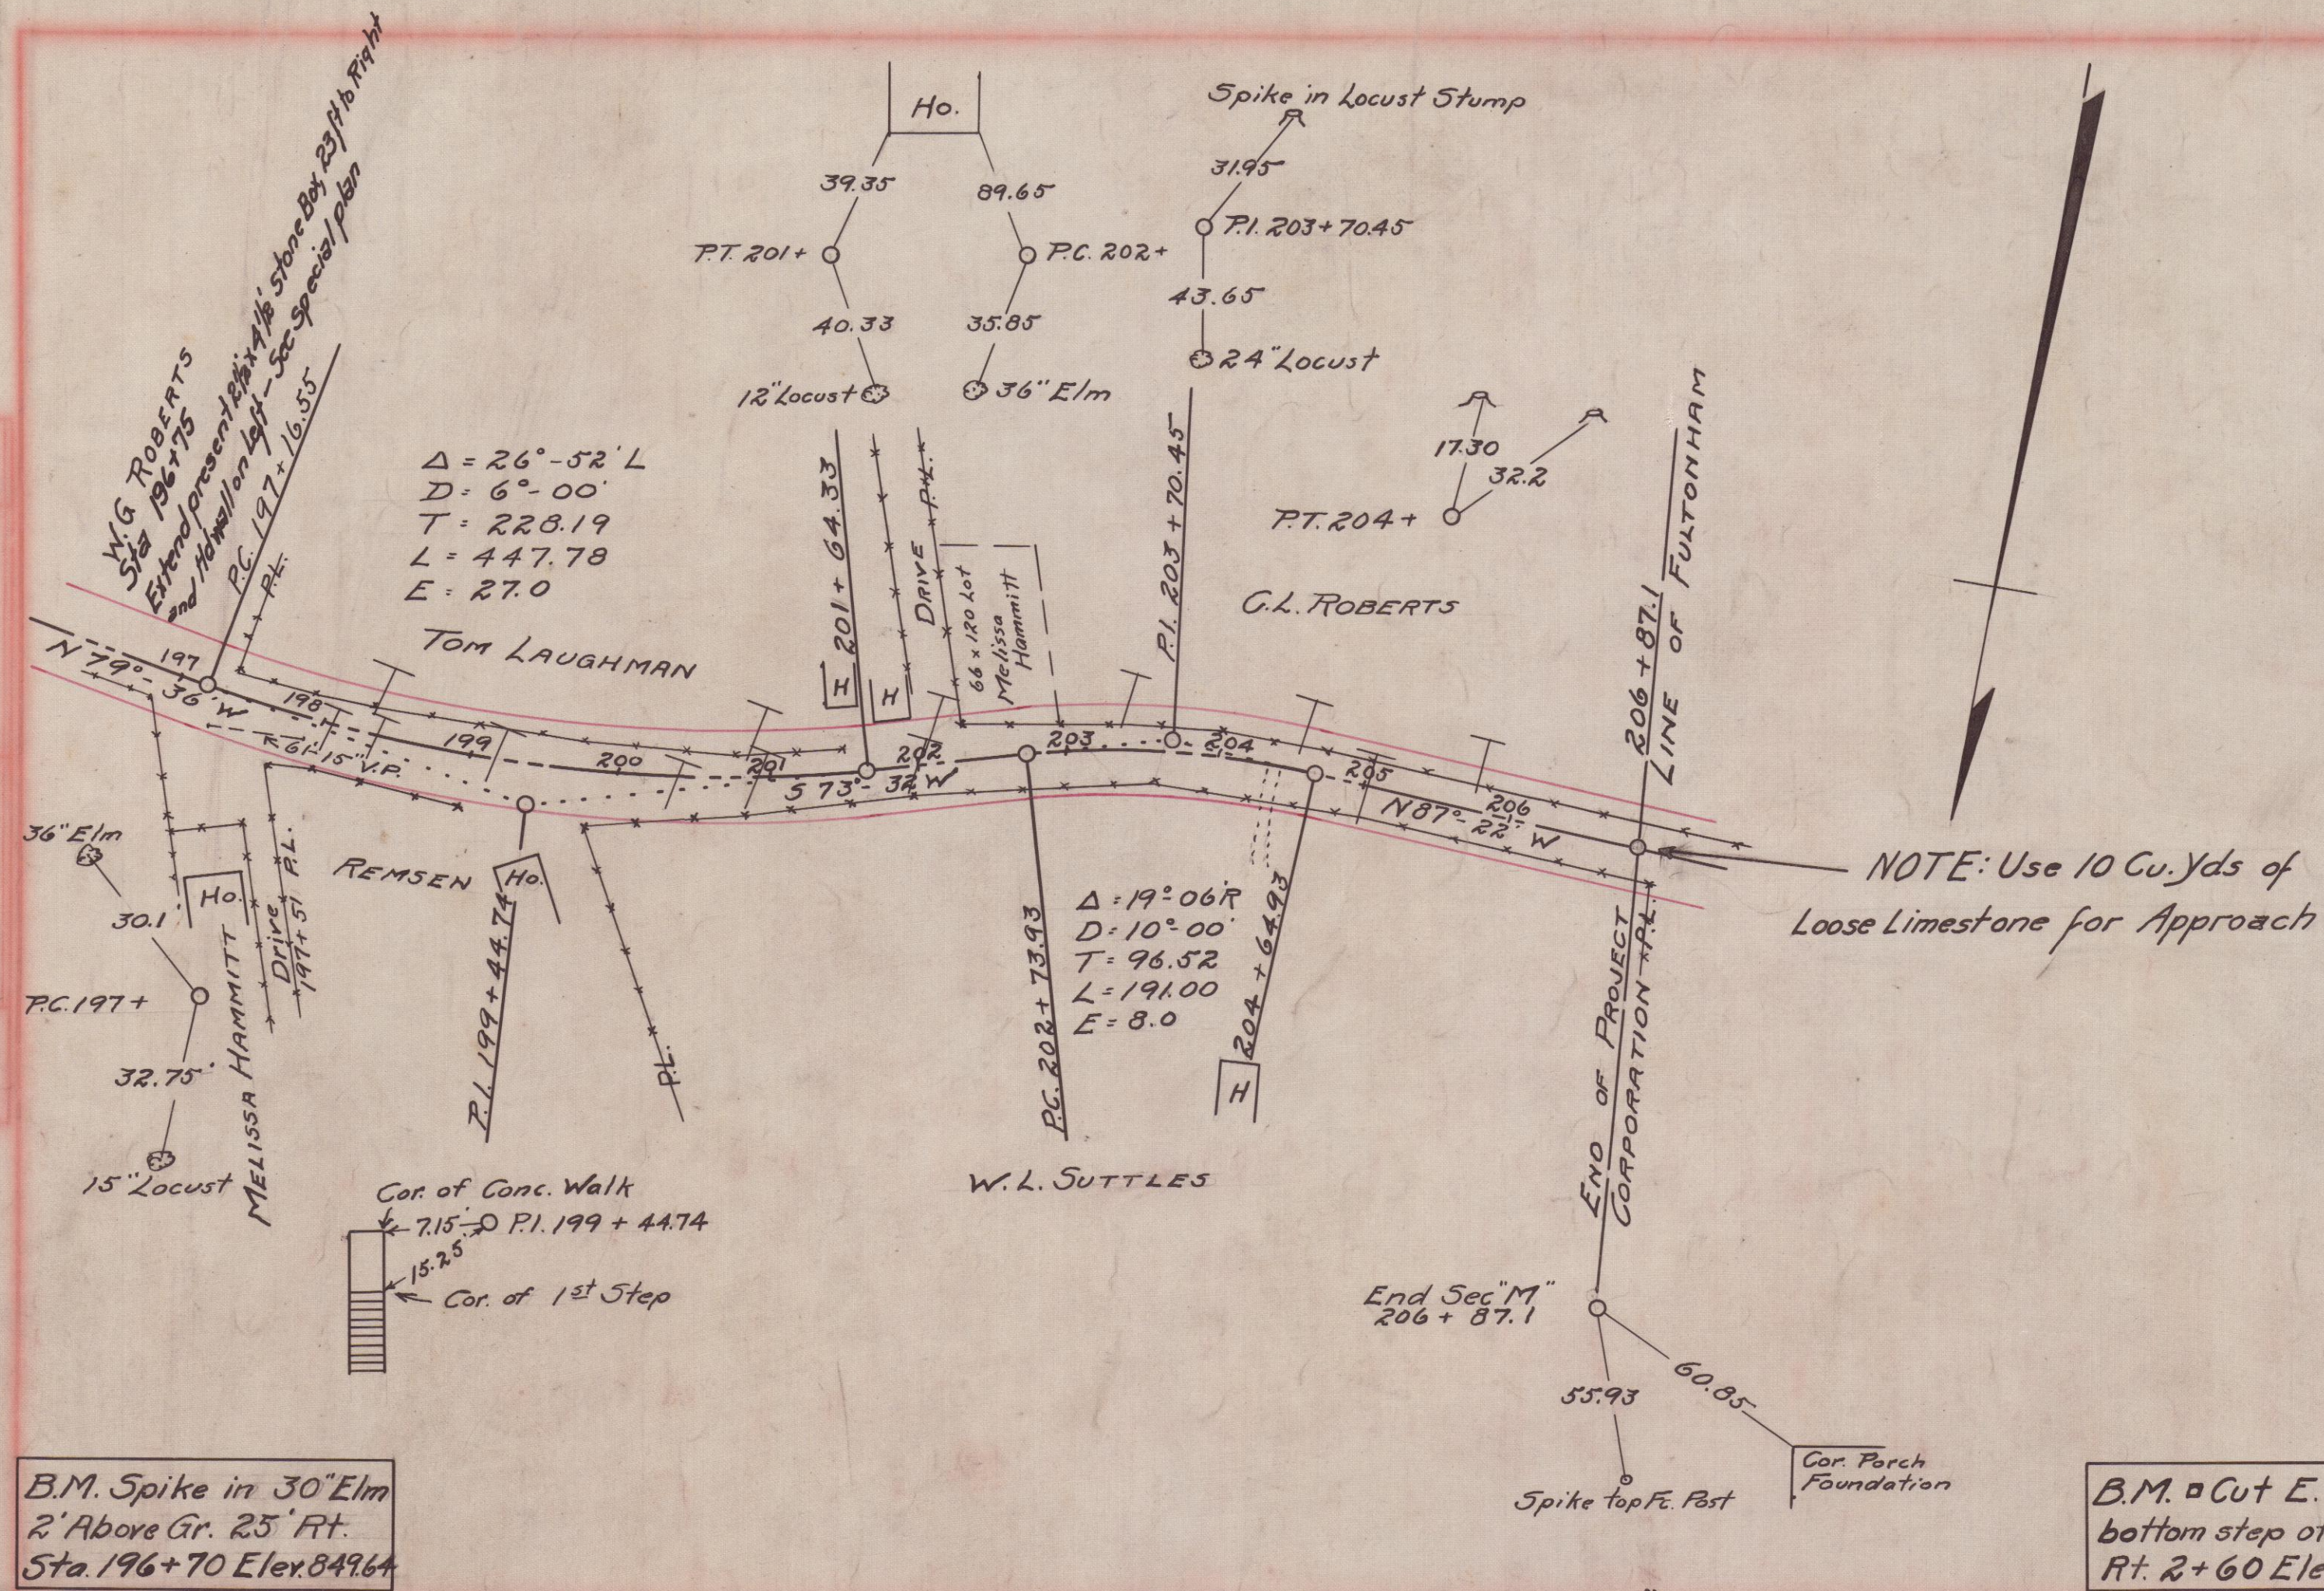

Continued from Sheet #8

Left			Right		
Edge of Pavement	Width	Station	Grade	Width	Edge of Pavement
854.95	9.70	197+00	855.24	10.58	854.95
855.24	10.39	197+10.58	856.15	9.23	856.00
856.00	10.84	197+28.19	856.79	9.0	856.79
857.69	11.3	197+50	857.98	9.0	858.18
858.60	11.4	197+66.59	858.29	9.0	859.17
860.45	11.4	198+00	860.74	9.0	861.31
863.20	11.4	198+50	863.49	9.0	864.06
866.25	11.4	199+00	866.54	9.0	867.11
869.32	11.4	199+50	869.61	9.0	870.18
872.38	11.4	200+00	872.67	9.0	873.24
875.43	11.4	200+50	875.72	9.0	876.29
878.49	11.4	201+00	878.78	9.0	879.35
879.36	11.4	201+14.33	879.65	9.0	880.22
881.55	10.79	201+50	881.84	9.0	882.09
882.42	10.3	201+64.33	882.71	9.0	882.98
884.62	9.15	202+00	884.91	9.0	884.79
885.49	9.0	202+14.33	885.78	9.0	885.49

Extra Pavement: 712.59 Yds.

Left			Right		
Edge of Pavement	Width	Station	Grade	Width	Edge of Pavement
886.06	9.0	202+23.9	886.37	9.0	886.06
887.89	9.0	202+50	887.27	9.78	887.68
889.56	9.0	202+73.93	889.43	11.16	889.14
891.43	9.0	203+00	891.03	12.45	890.74
893.12	9.0	203+23.93	892.49	13.0	892.20
894.72	9.0	203+50	894.09	13.0	893.80
897.78	9.0	204+00	897.15	13.0	896.86
898.69	9.0	204+14.93	898.06	13.0	897.77
900.50	9.0	204+50	900.21	11.99	899.92
901.85	9.0	204+64.33	901.12	11.16	900.83
903.10	9.0	205+00	903.27	9.28	902.39
903.49	9.0	205+14.93	904.15	9.0	903.87

Extra Pavement: 85.2 sq. yds.

