


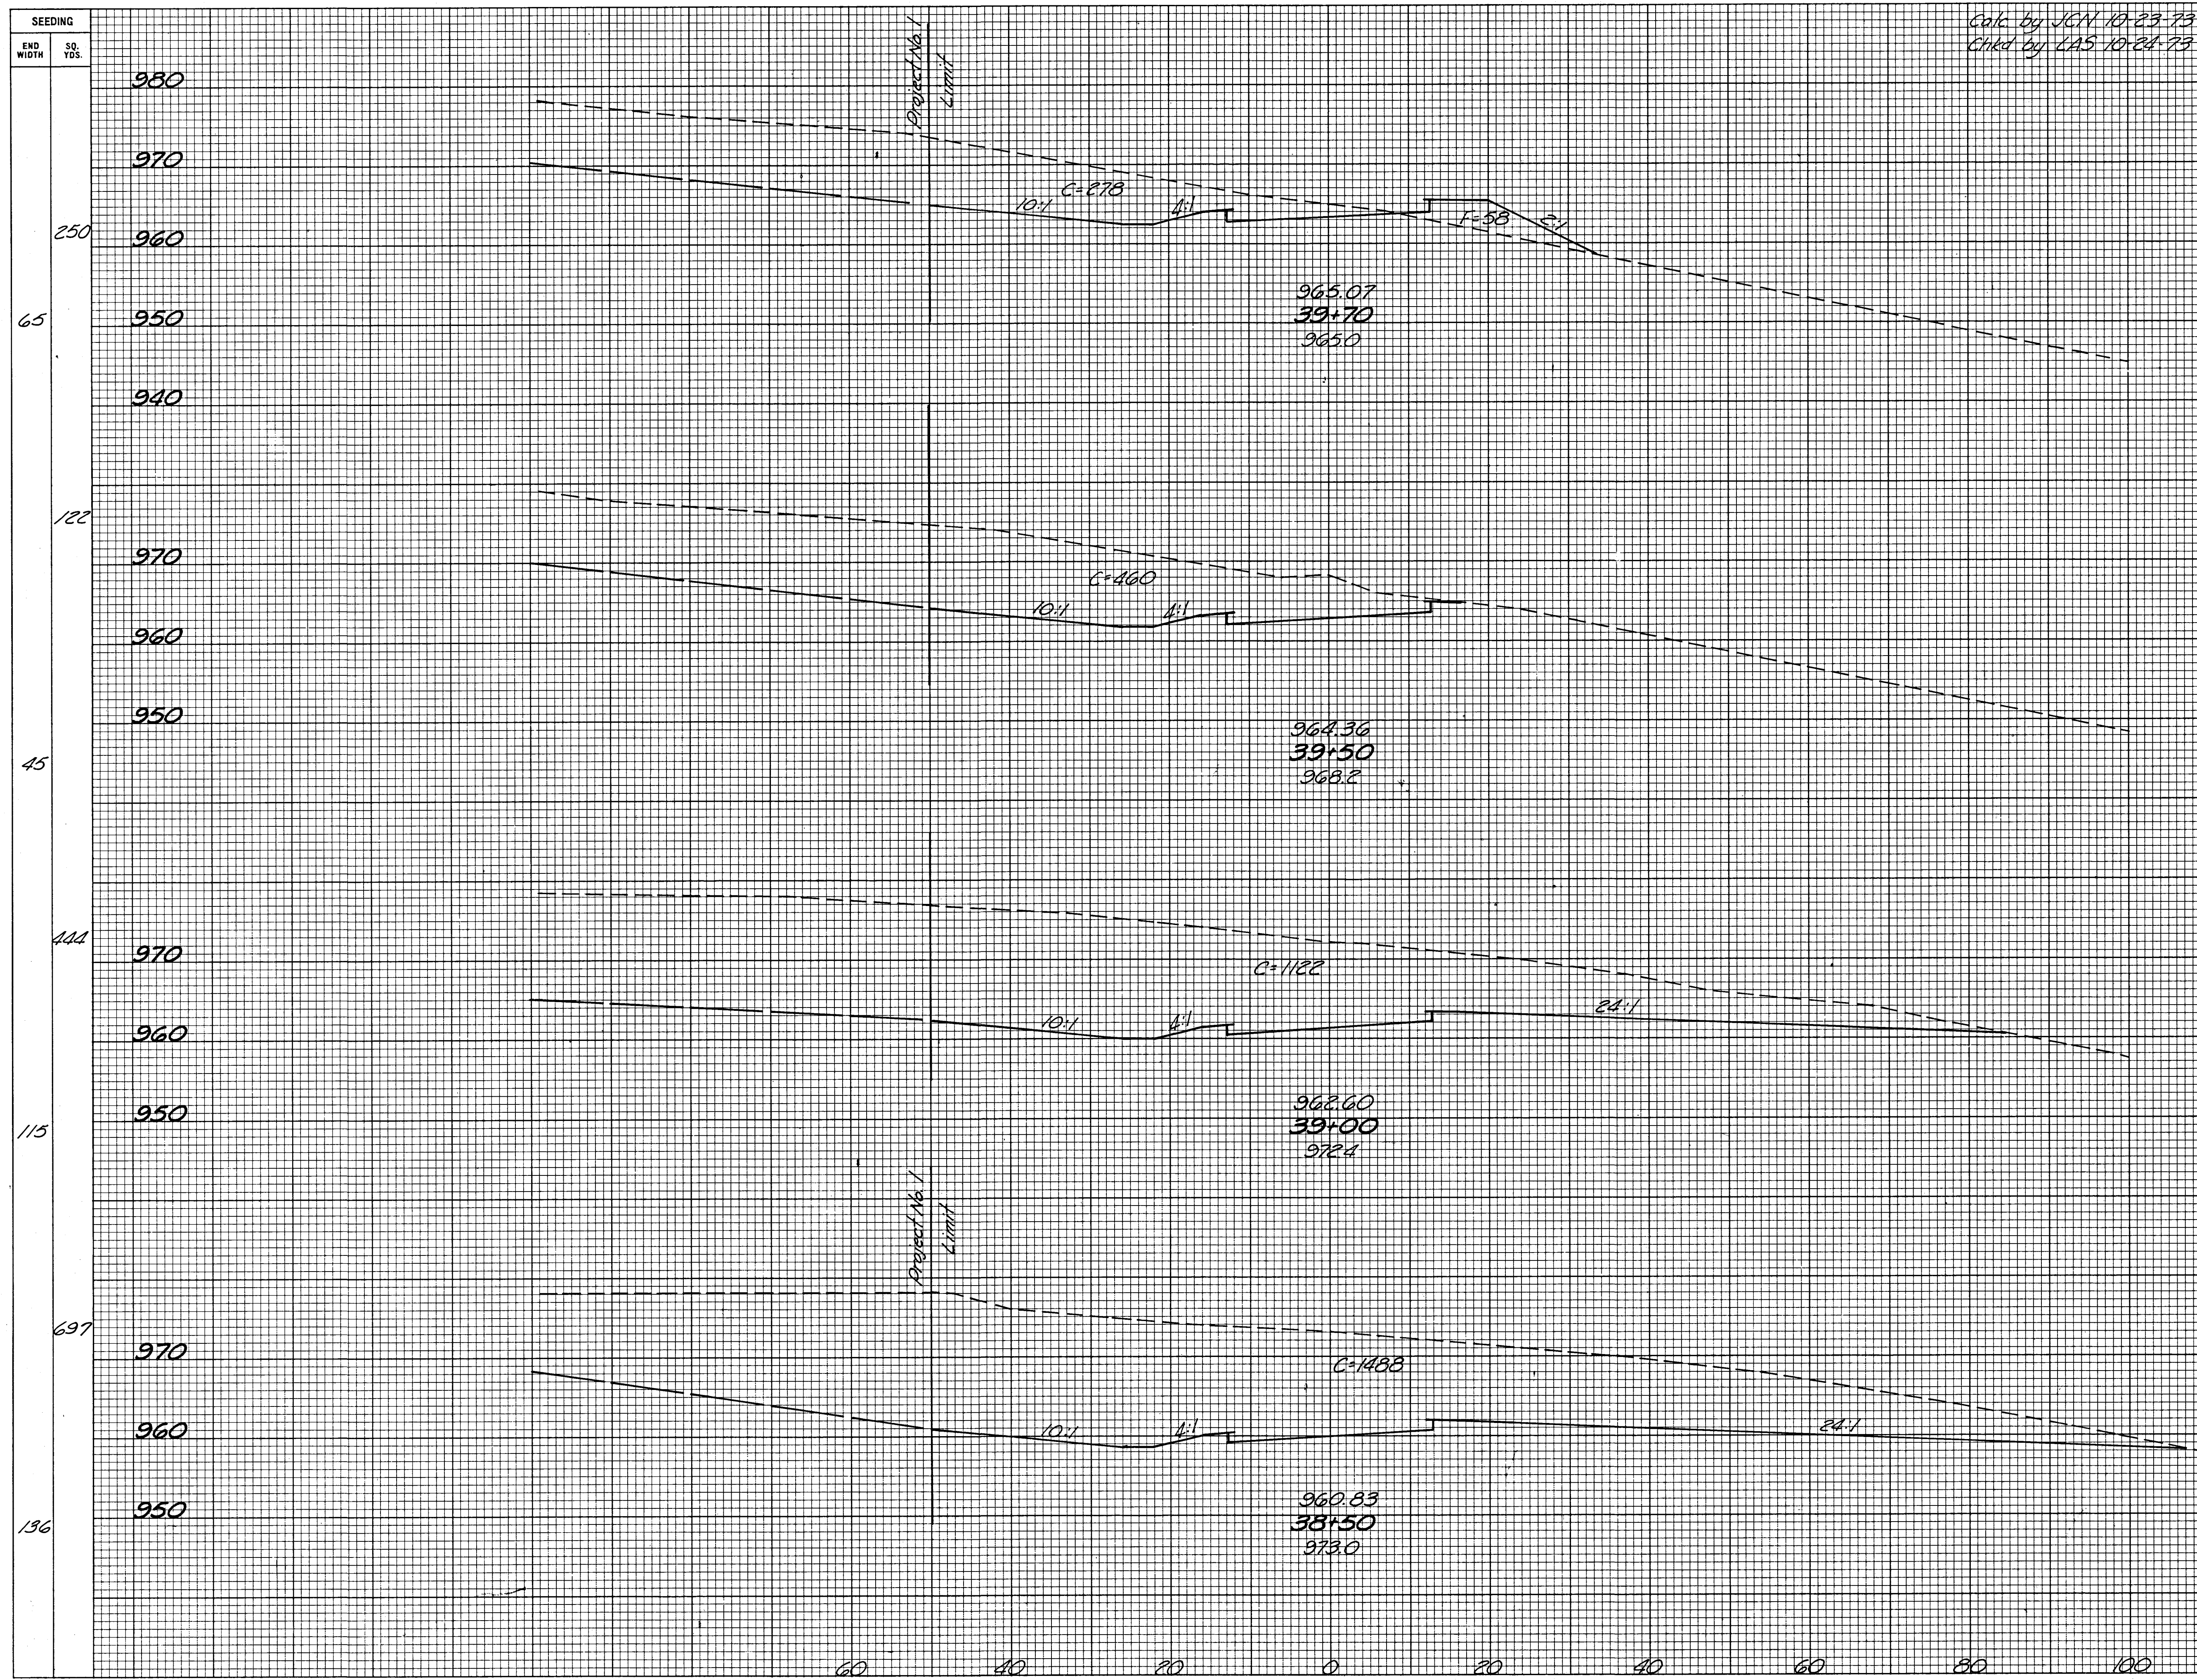

Calc. by JCN 10-23-73
Chkd. by LAS 10-24-73

FED. RD. DIVISION	STATE	PROJECT
2	OHIO	



END AREA		VOLUME	
CUT	FILL	CUT	FILL
		188	243
278	58		
		273	22
460	0		
		1465	0
1121	0		
		2417	0
1488	0		